



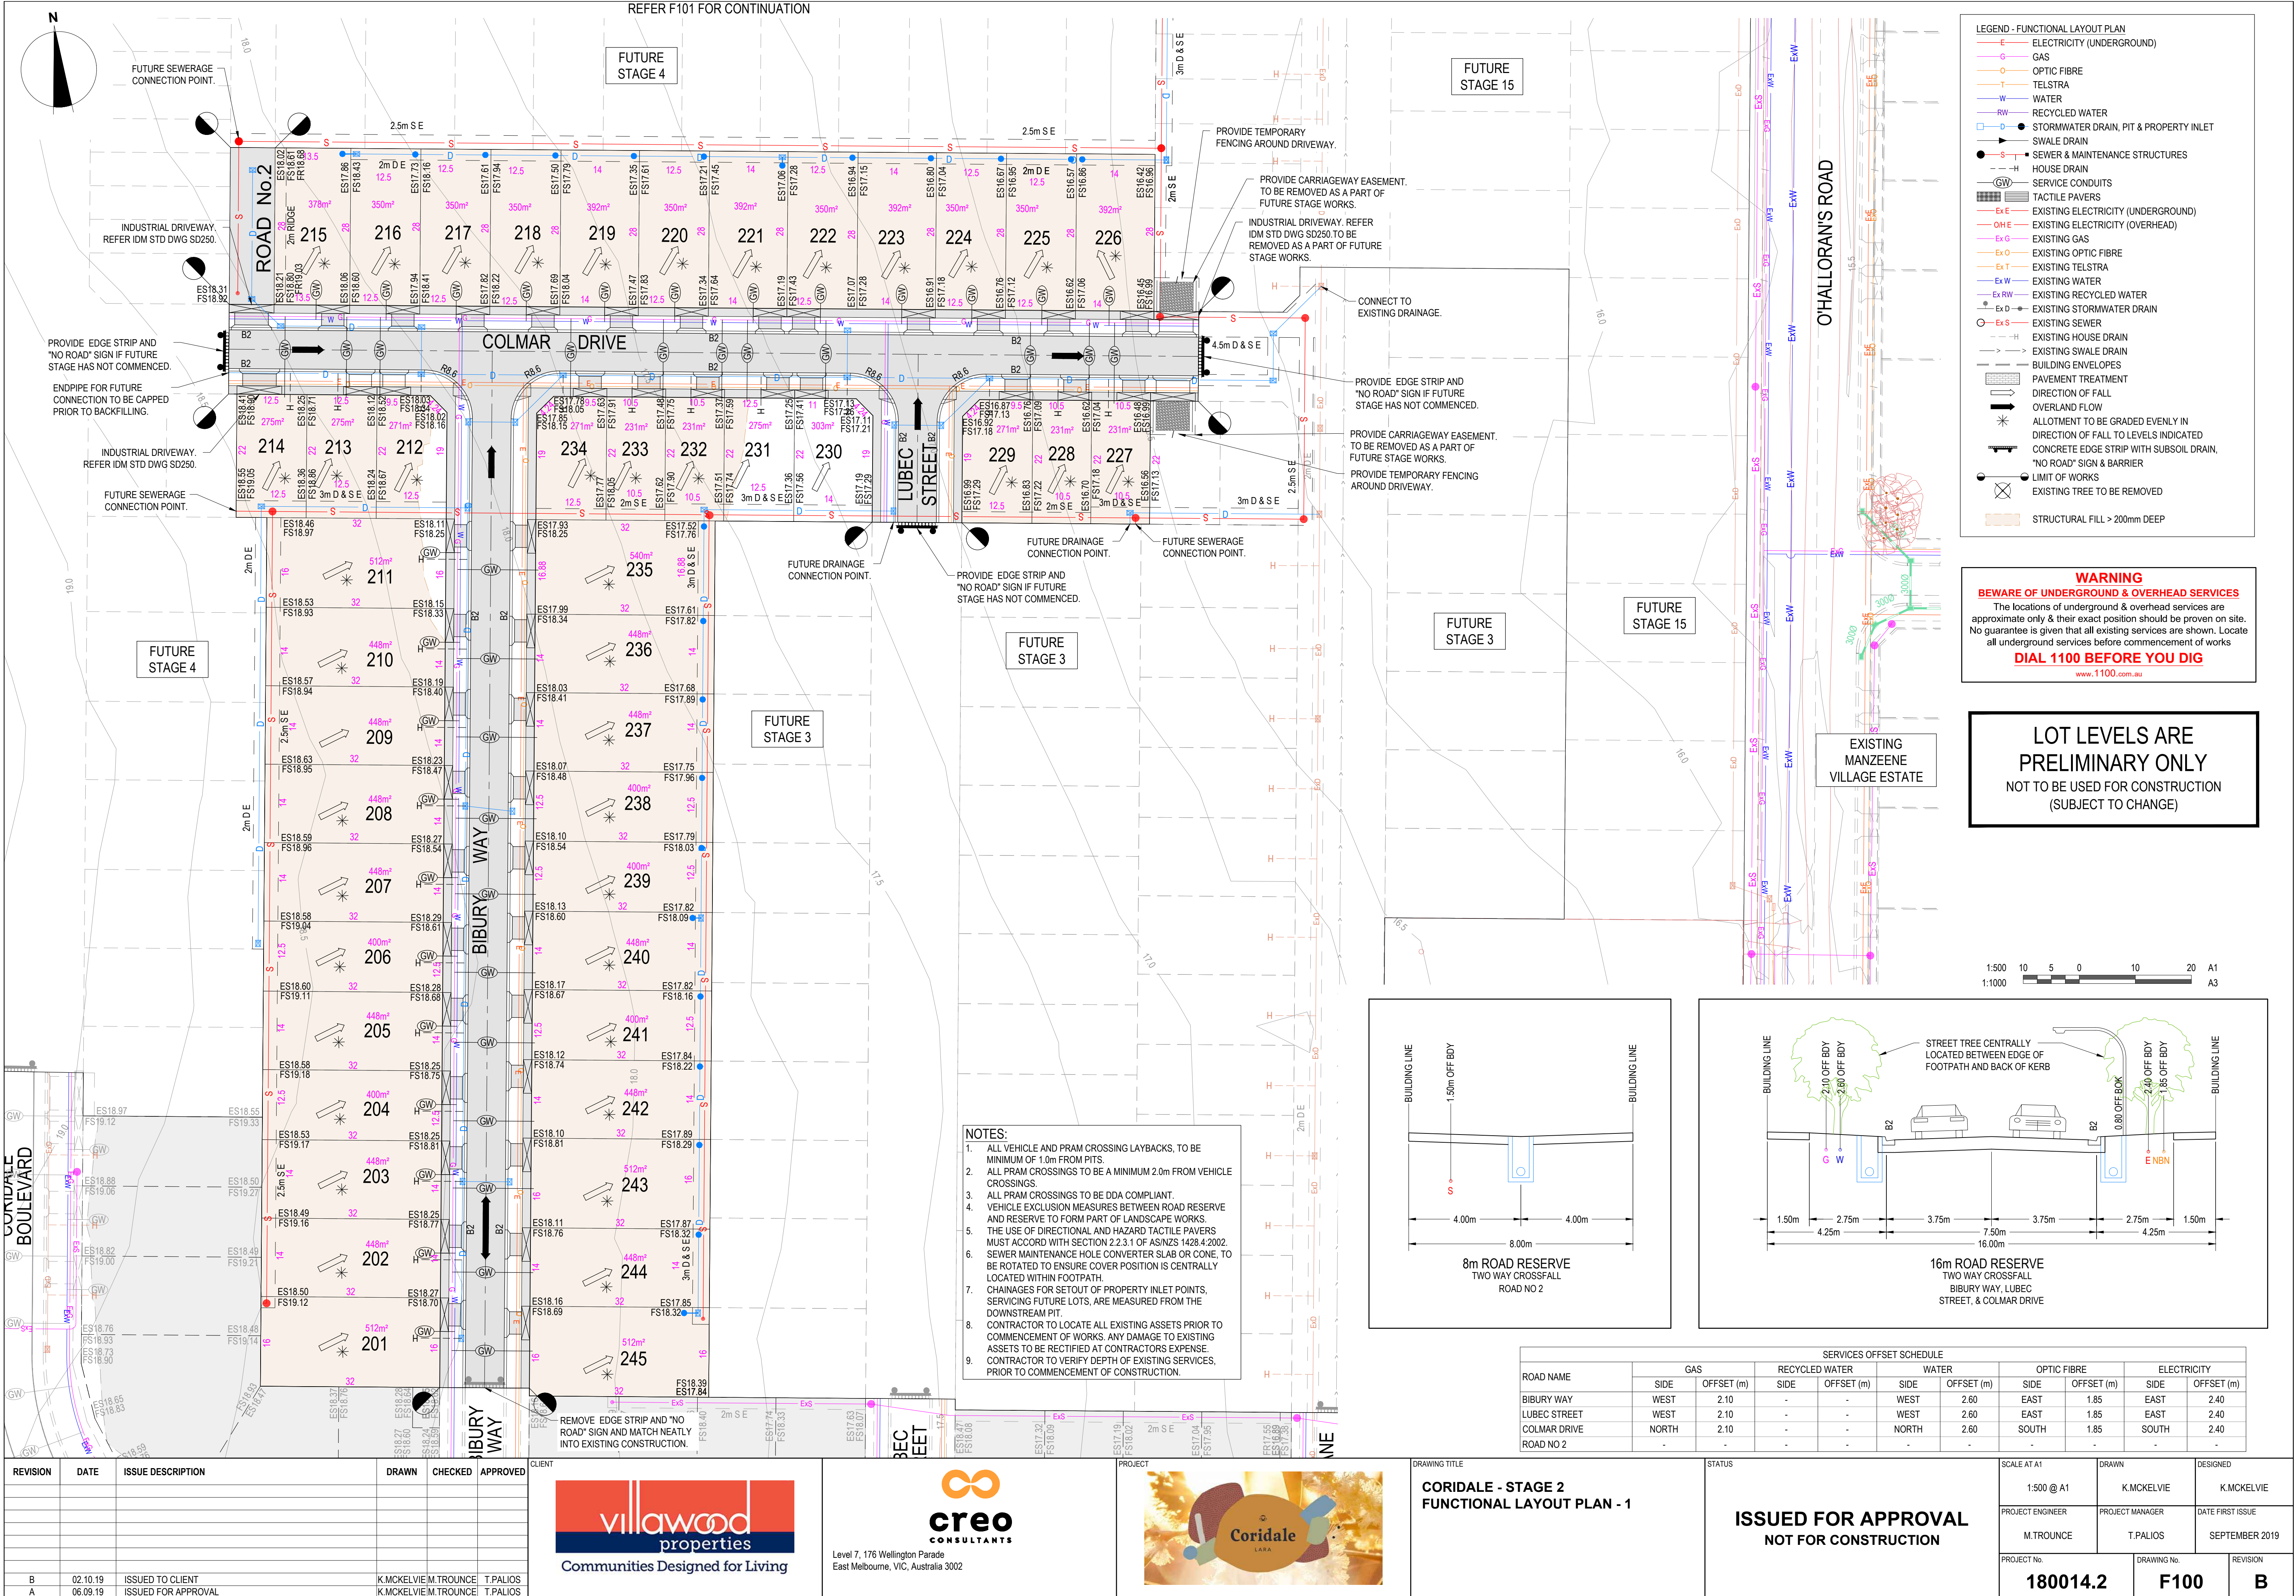


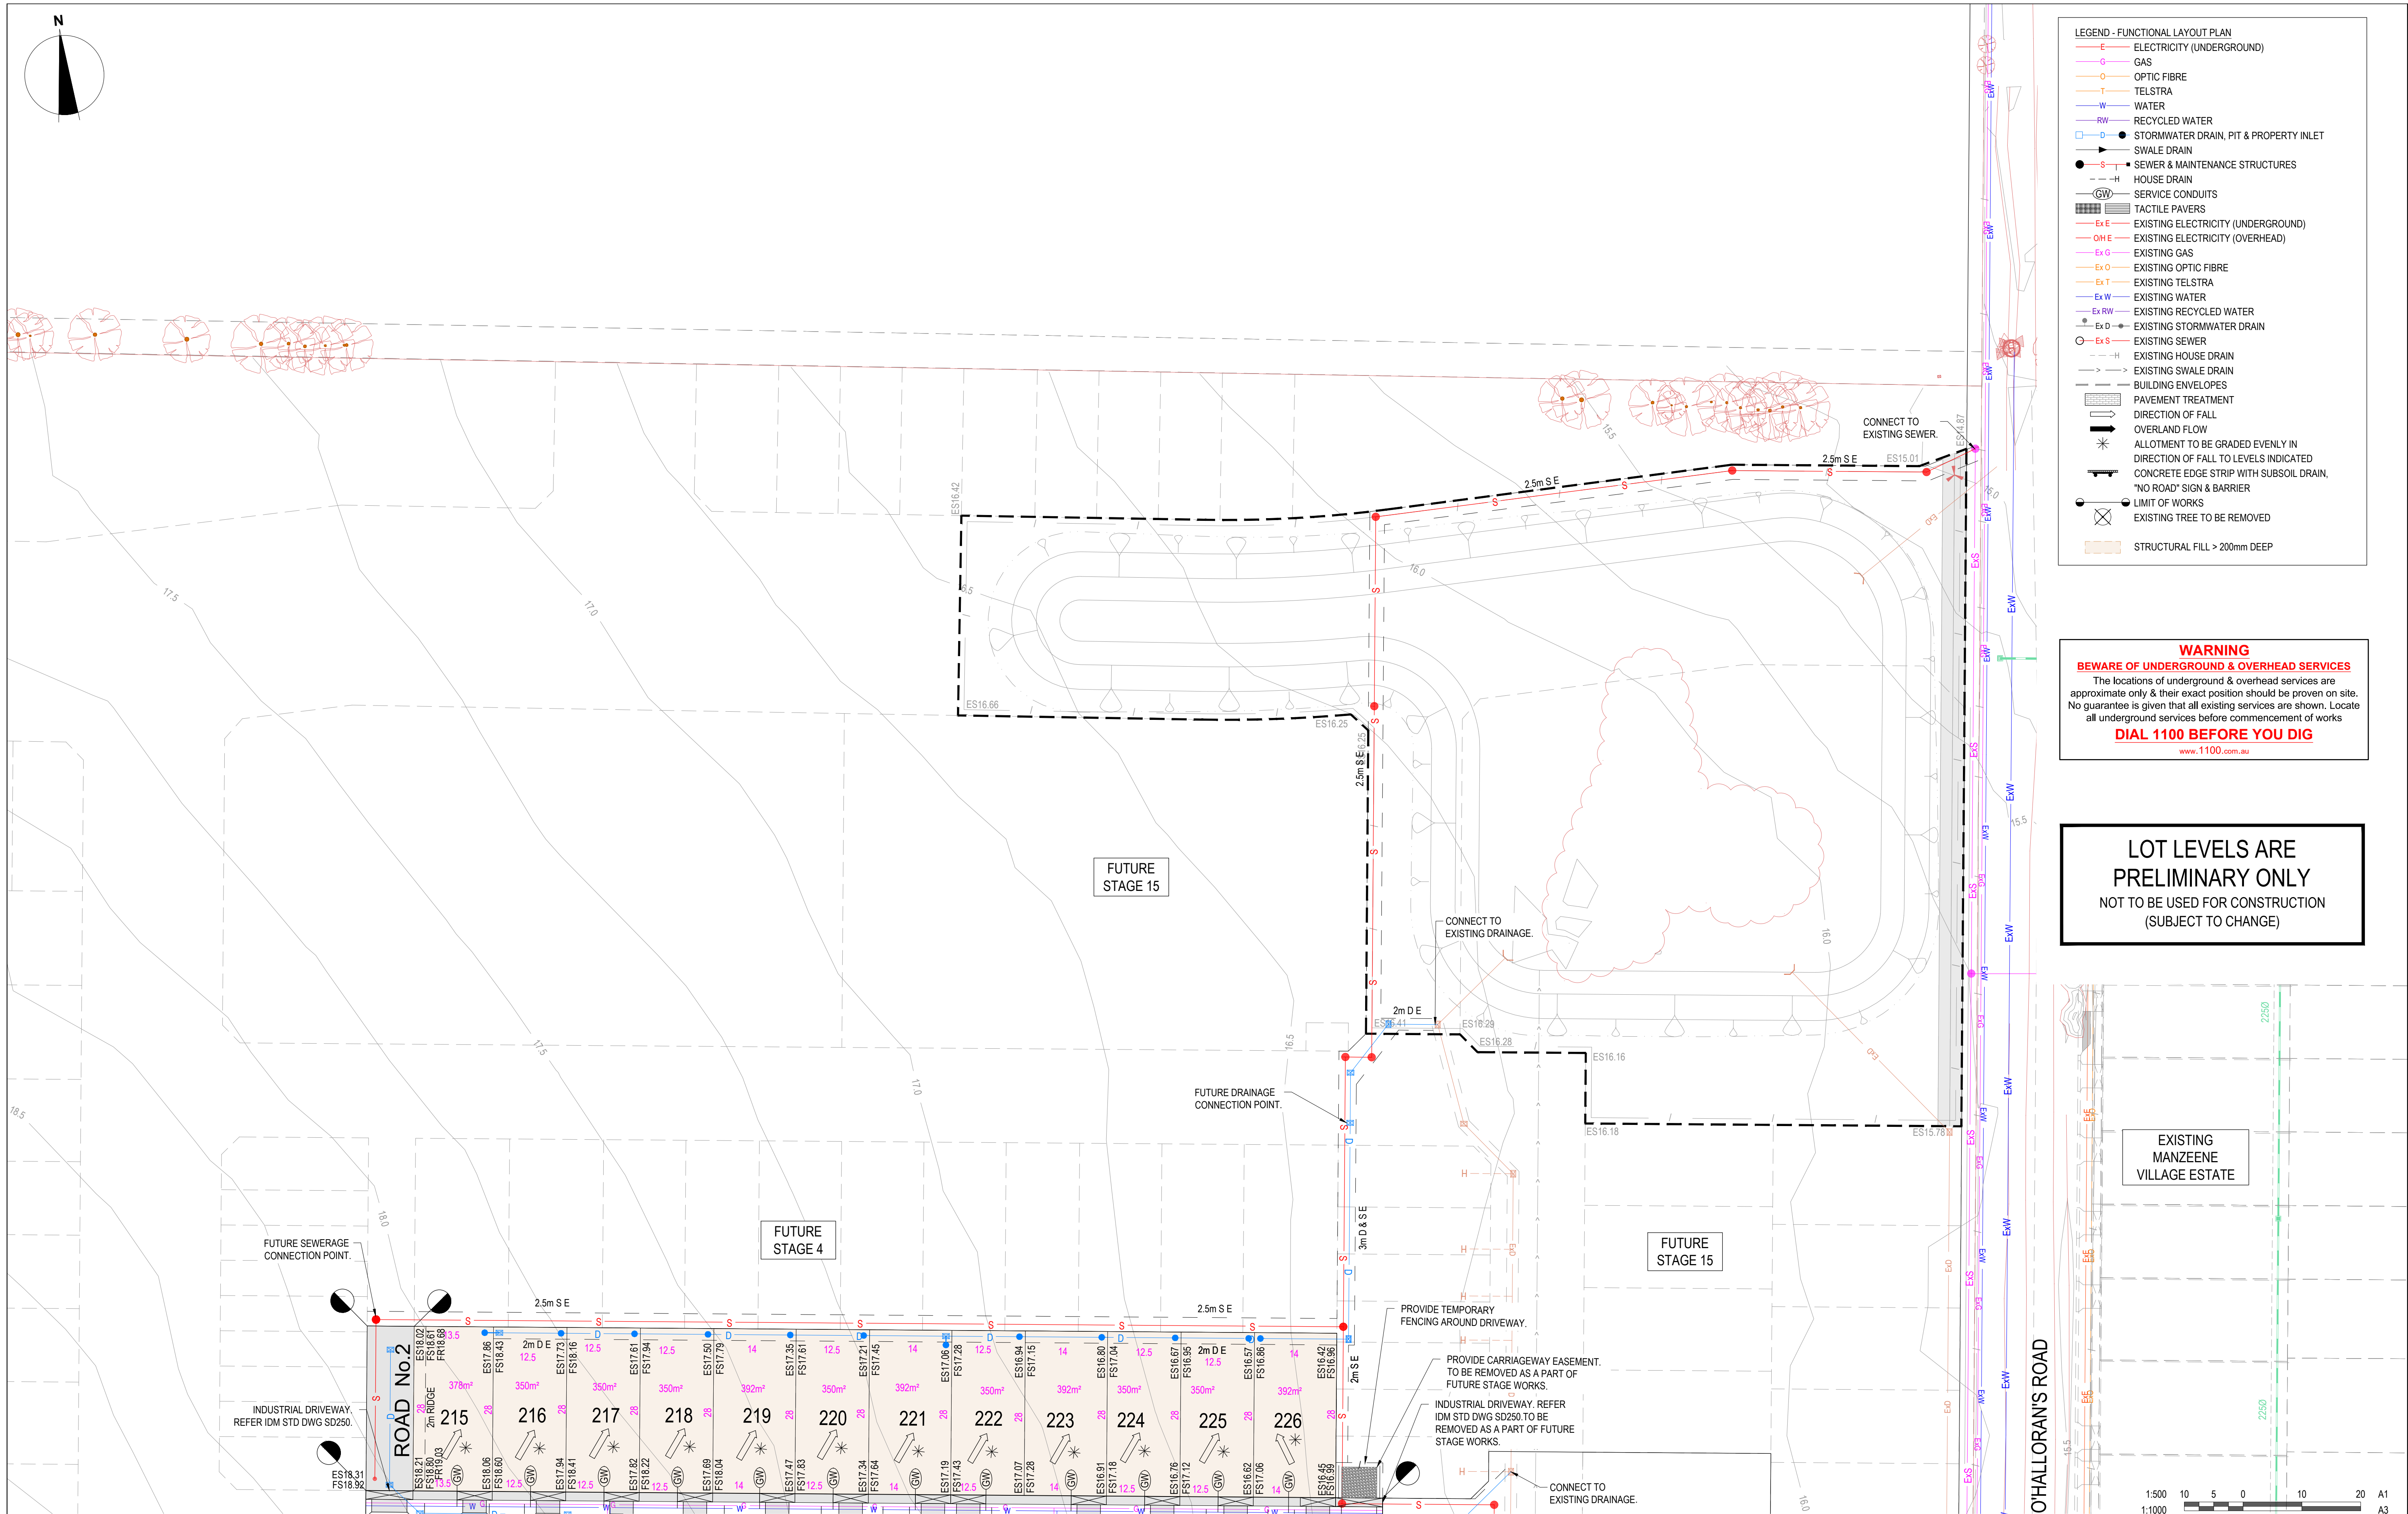

REVISION	DATE	ISSUE DESCRIPTION	DRAWN	CHECKED	APPROVED
B	02.10.19	ISSUED TO CLIENT	K.MCKELVIE	M.TROUNCE	T.PALIOS
A	06.09.19	ISSUED FOR APPROVAL	K.MCKELVIE	M.TROUNCE	T.PALIOS



Communities Designed for Living

 

Level 7, 176 Wellington Parade
East Melbourne, VIC, Australia 3002



PROJECT

DRAWING TITLE

**CORIDALE - STAGE 2
FUNCTIONAL LAYOUT PLAN - 2**

STATUS

**ISSUED FOR APPROVAL
NOT FOR CONSTRUCTION**

SCALE AT A1 1:500 @ A1	DRAWN K.MCKELVIE	DESIGNED K.MCKELVIE
PROJECT ENGINEER M.TROUNCE	PROJECT MANAGER T.PALIOS	DATE FIRST ISSUE SEPTEMBER 2019
PROJECT No. 180014.2	DRAWING No. F101	REVISION A