


**WARNING**  
 BEWARE OF UNDERGROUND SERVICES  
 THE LOCATION OF UNDERGROUND SERVICES ARE APPROXIMATE ONLY AND THEIR EXACT POSITION SHOULD BE PROVEN ON SITE. NO GUARANTEE IS GIVEN THAT ALL EXISTING SERVICES ARE SHOWN.

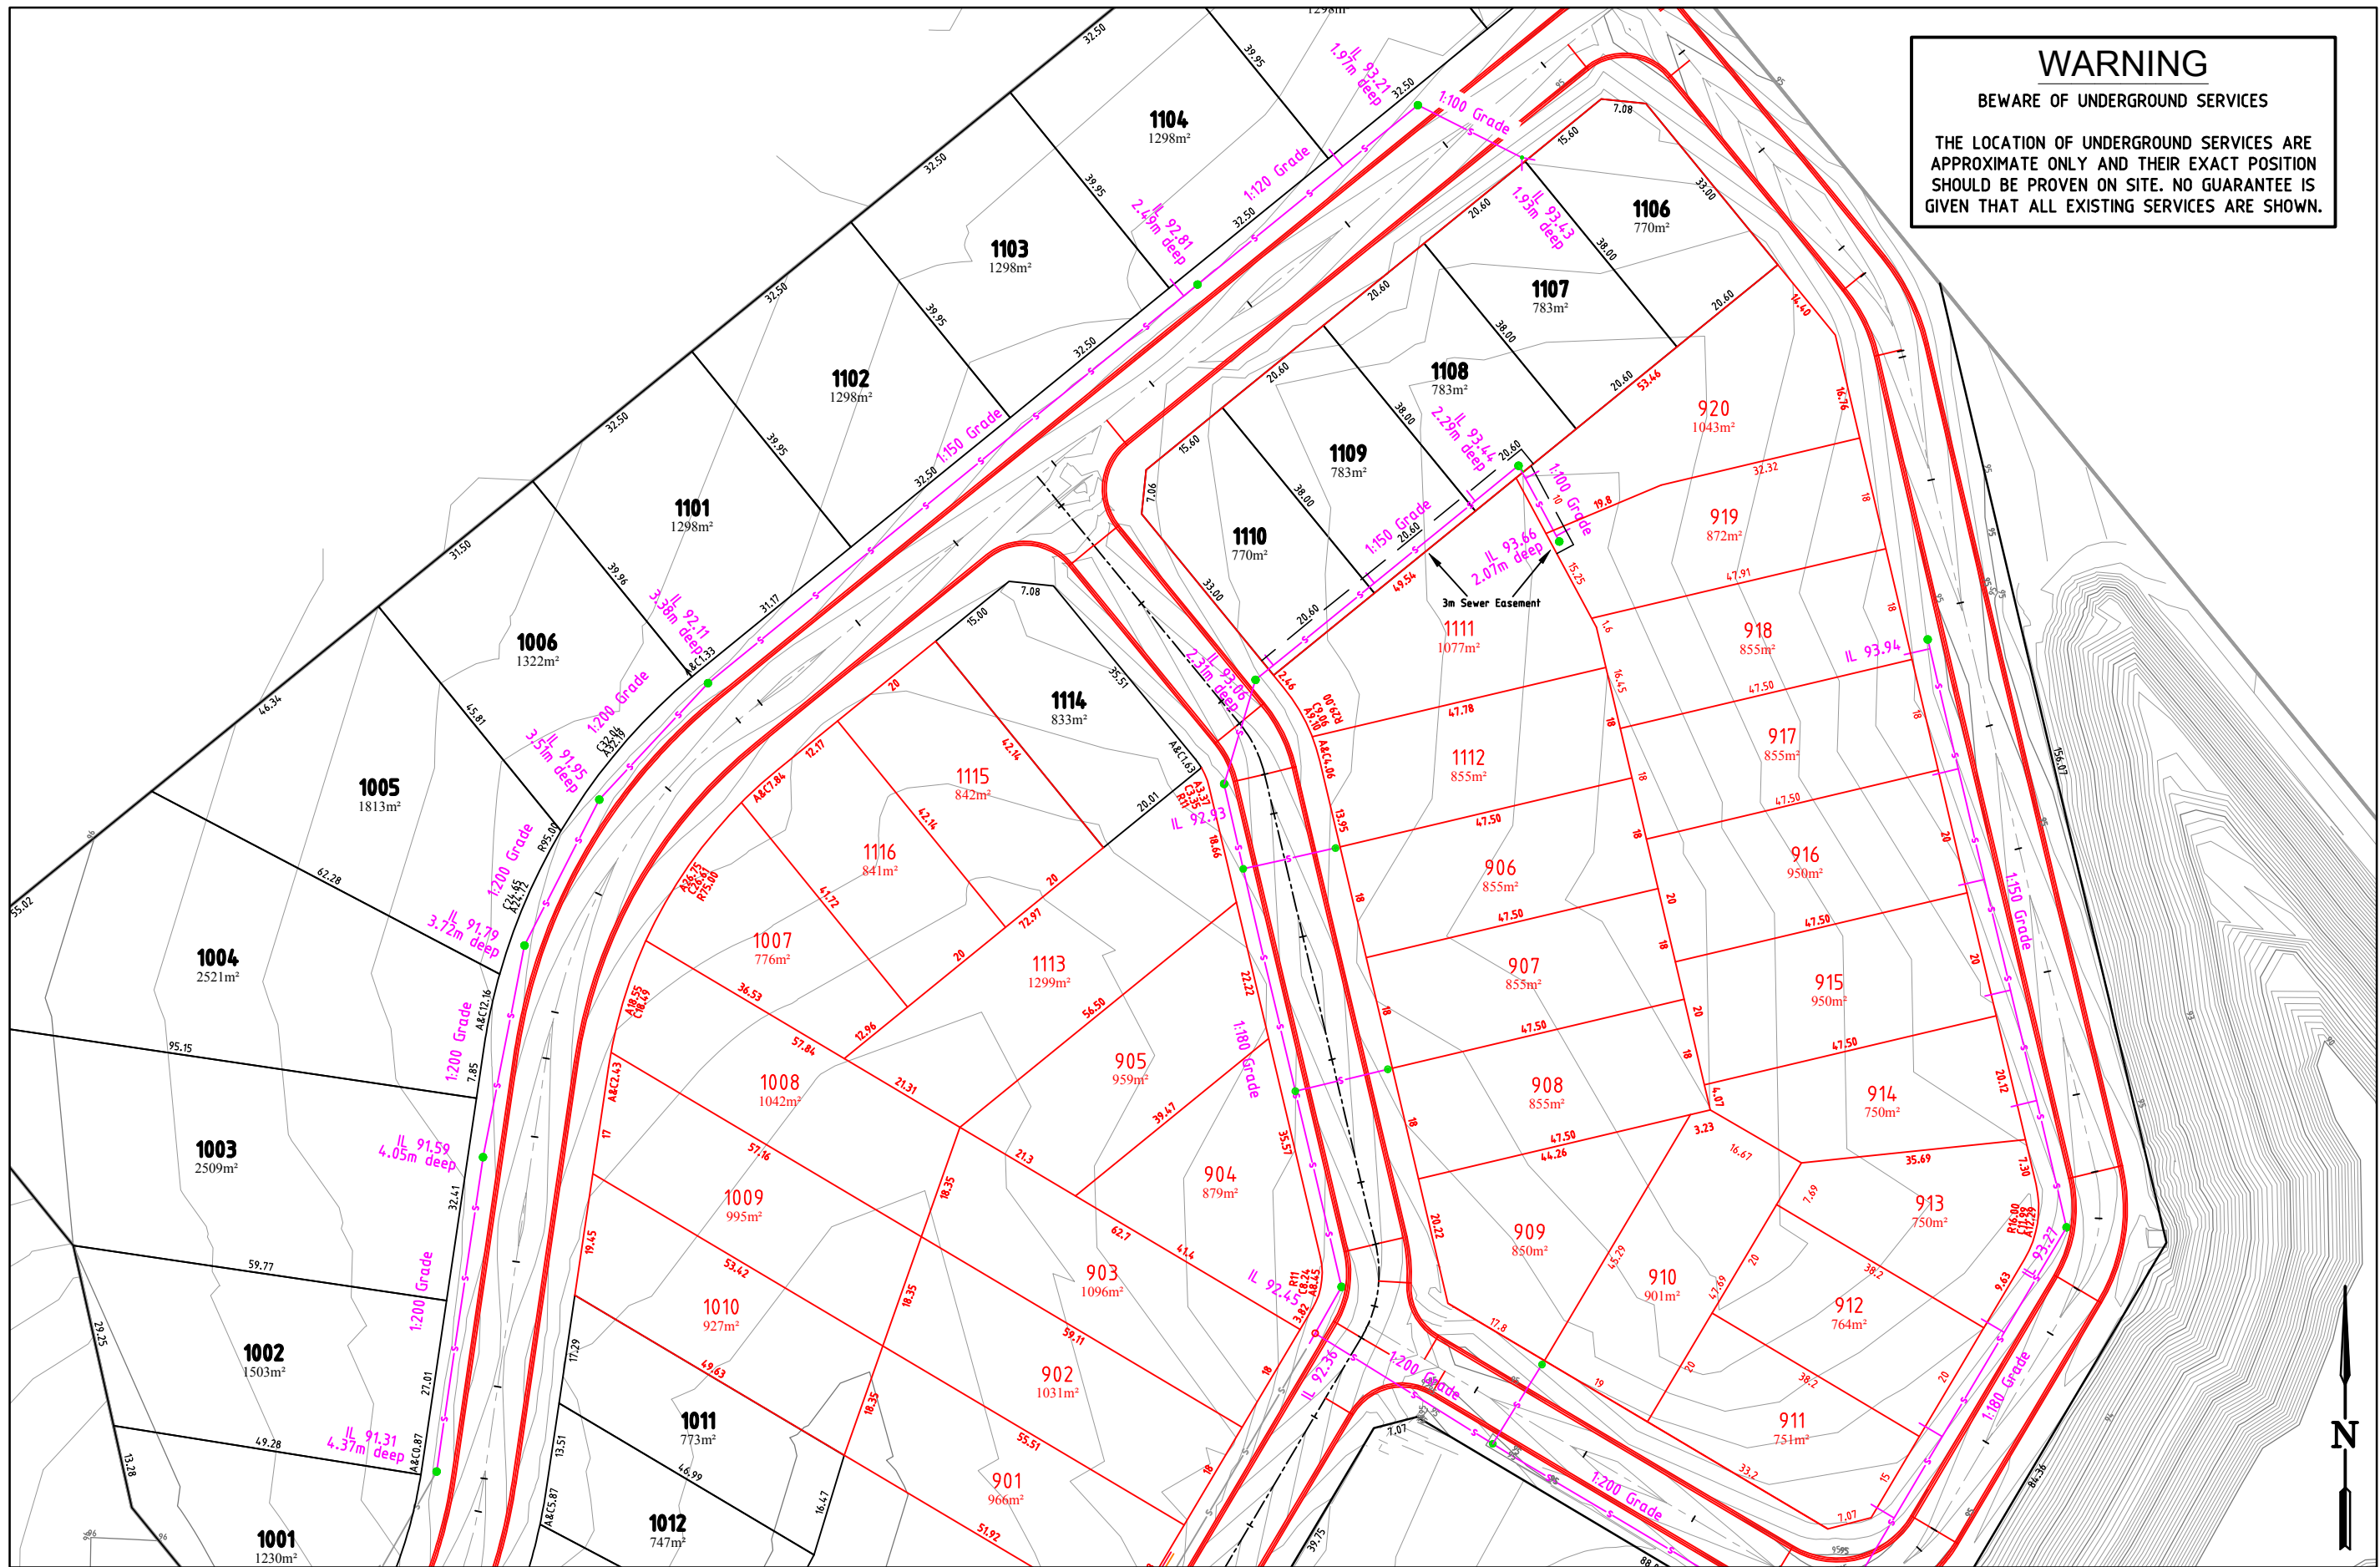

6		
5		
4		
3		
2		
1	Original Issue	-
0	Draft	4/12/2018
Ver	Revision Description	Date

Designed	R. Dawborn
Checked	N. Bowe
Approved	

Notes/Legend  
 PLEASE NOTE THAT CONTOURS SHOWN ON PLAN INDICATE THE APPROXIMATE FINISHED SURFACE. CONTOUR INTERVAL 0.1m

**TERRACO**  
 Civil Engineers  
 Project Managers  
 Development Consultants

Terraco P/L  
 ABN 12 681 695 776  
 Corner Jewell Court  
 & Rowena Street  
 Bendigo Vic 3550  
 Ph: 03 5442 5799  
 Fax: 03 5441 5506  
 E: info@terraco.com.au

Scale (m) H 1:1000 0 10 20  
 All lengths are in metres  
 and all levels are to Australian Height Datum  
 (Original Sheet Size is A3)

Drawing file:	LTO Ref:
Lakeview Stage 9.dwg	-

Murray River Council - Moama  
 Villawood Properties Pty Ltd  
 Lakeview Estate - Stage 9  
 Working Drawing

Council Ref:	Our Ref:	Version	Sheet
DA 173/11	18112	0	-