


4m REALM WALK
SERVICES OFFSETS AND LOCATIONS

STREET NAME	RD.RESERVE	WATER		GAS	ELECTRICITY		FIBRE TO THE HOME		Bk. of KERB	JOINT TRENCHING
		DW	NDW		CABLES	POLES	FTTH CABLES	FTTH PITS		
REALM WALK	4.00	2.60N	2.15N	1.70N	3.50N	---	3.05N	3.05N	---	M. G. ELEC & FTTH

PLAN
SCALE 1:200

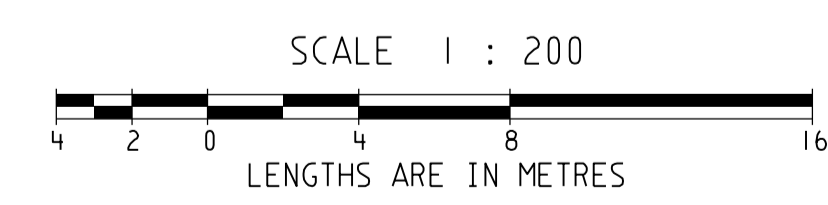

LEGEND		SYMBOL LEGEND	
1 IN 5 YR DRAINAGE SHOWN		Drains <300	
OVERLAND FLOW PATH 1 IN 100 YR SHOWN		Sewer >300	
		Water	
		House Drain	
		Property Inlet	
		Street Sign	
		PSM	
		Retaining Wall	
		Conduits 50mm	
		Conduits 100mm	
		Ex Gas/Elect/Tel	

		breese pitt dixon Pty. Ltd. land surveyors civil engineers		1/19 coto street hawthorn east, 3123 telephone 8823 2300 fax no. 8823 2310	
MELWAY REF. 360-E-11		SURVEY VERIS		MUNICIPALITY WYNDHAM	
DESIGN D.P		DRAWN D.P		REFERENCE 9354 E/4A	
VER	DATE	REMARKS	CHECKED	SCALE AS SHOWN	DATUM AHD
DATE			DATE JAN 19	SHEET 1 OF 1	P 9