



LEGEND - FUNCTIONAL LAYOUT PLAN

- E - ELECTRICITY (UNDERGROUND)
- G - GAS
- O - OPTIC FIBRE
- T - TELSTRA
- W - WATER
- RW - RECYCLED WATER
- SD - STORMWATER DRAIN, PIT & PROPERTY INLET
- S - SEWER & MAINTENANCE STRUCTURES
- H - HOUSE DRAIN
- SC - SERVICE CONDUITS
- TP - TACTILE PAVERS
- ExE - EXISTING ELECTRICITY (UNDERGROUND)
- OmE - EXISTING ELECTRICITY (OVERHEAD)
- ExG - EXISTING GAS
- ExO - EXISTING OPTIC FIBRE
- ExT - EXISTING TELSTRA
- ExW - EXISTING WATER
- ExRW - EXISTING RECYCLED WATER
- ExSD - EXISTING STORMWATER DRAIN
- ExS - EXISTING SEWER
- ExH - EXISTING HOUSE DRAIN
- ExSC - EXISTING SERVICE CONDUITS
- ExBE - EXISTING BUILDING ENVELOPES
- PT - PAVEMENT TREATMENT
- DF - DIRECTION OF FALL
- OF - OVERLAND FLOW
- GE - TO BE GRADED EVENLY IN
- DFL - DIRECTION OF FALL TO LEVELS INDICATED
- CE - CONCRETE EDGE STRIP WITH SUBSOIL DRAIN
- NR - "NO ROAD" SIGN & BARRIER
- LT - LIMIT OF WORKS
- ET - EXISTING TREE TO BE REMOVED

LOT LEVELS ARE PRELIMINARY ONLY
 NOT TO BE USED FOR CONSTRUCTION
 (SUBJECT TO CHANGE)

WARNING
BWARE OF UNDERGROUND & OVERHEAD SERVICES
 The locations of underground and overhead services are approximate only & their exact position should be proven on site. No guarantee is given that all existing services are shown. Locate all underground services before commencement of works
DIAL 1100 BEFORE YOU DIG
 www.1100.com.au

ROAD NAME	GAS		RECYCLED WATER		WATER		OPTIC FIBRE		ELECTRICITY	
	SIDE	OFFSET (m)	SIDE	OFFSET (m)	SIDE	OFFSET (m)	SIDE	OFFSET (m)	SIDE	OFFSET (m)
HELDA STREET	NORTH	2.10	-	-	NORTH	2.60	SOUTH	1.85	SOUTH	2.40
TRIM WAY	SOUTH/EAST	2.10	-	-	SOUTH/EAST	2.60	NORTH/WEST	1.85	NORTH/WEST	2.40
TRIM WAY (LOT 514-516)	EAST	1.50	-	-	EAST	2.00	EAST	3.00	EAST	3.55

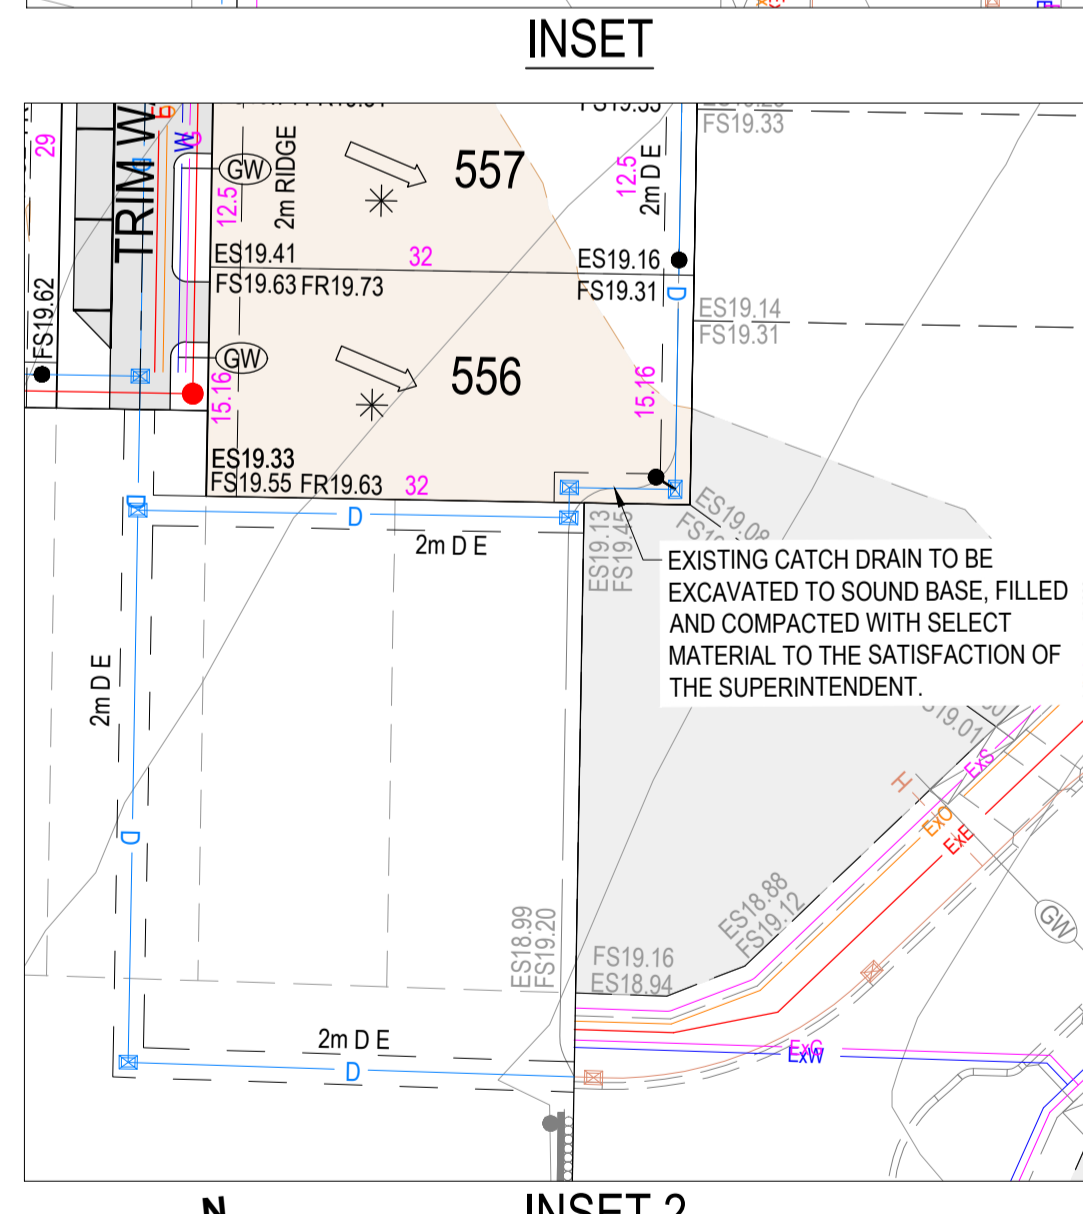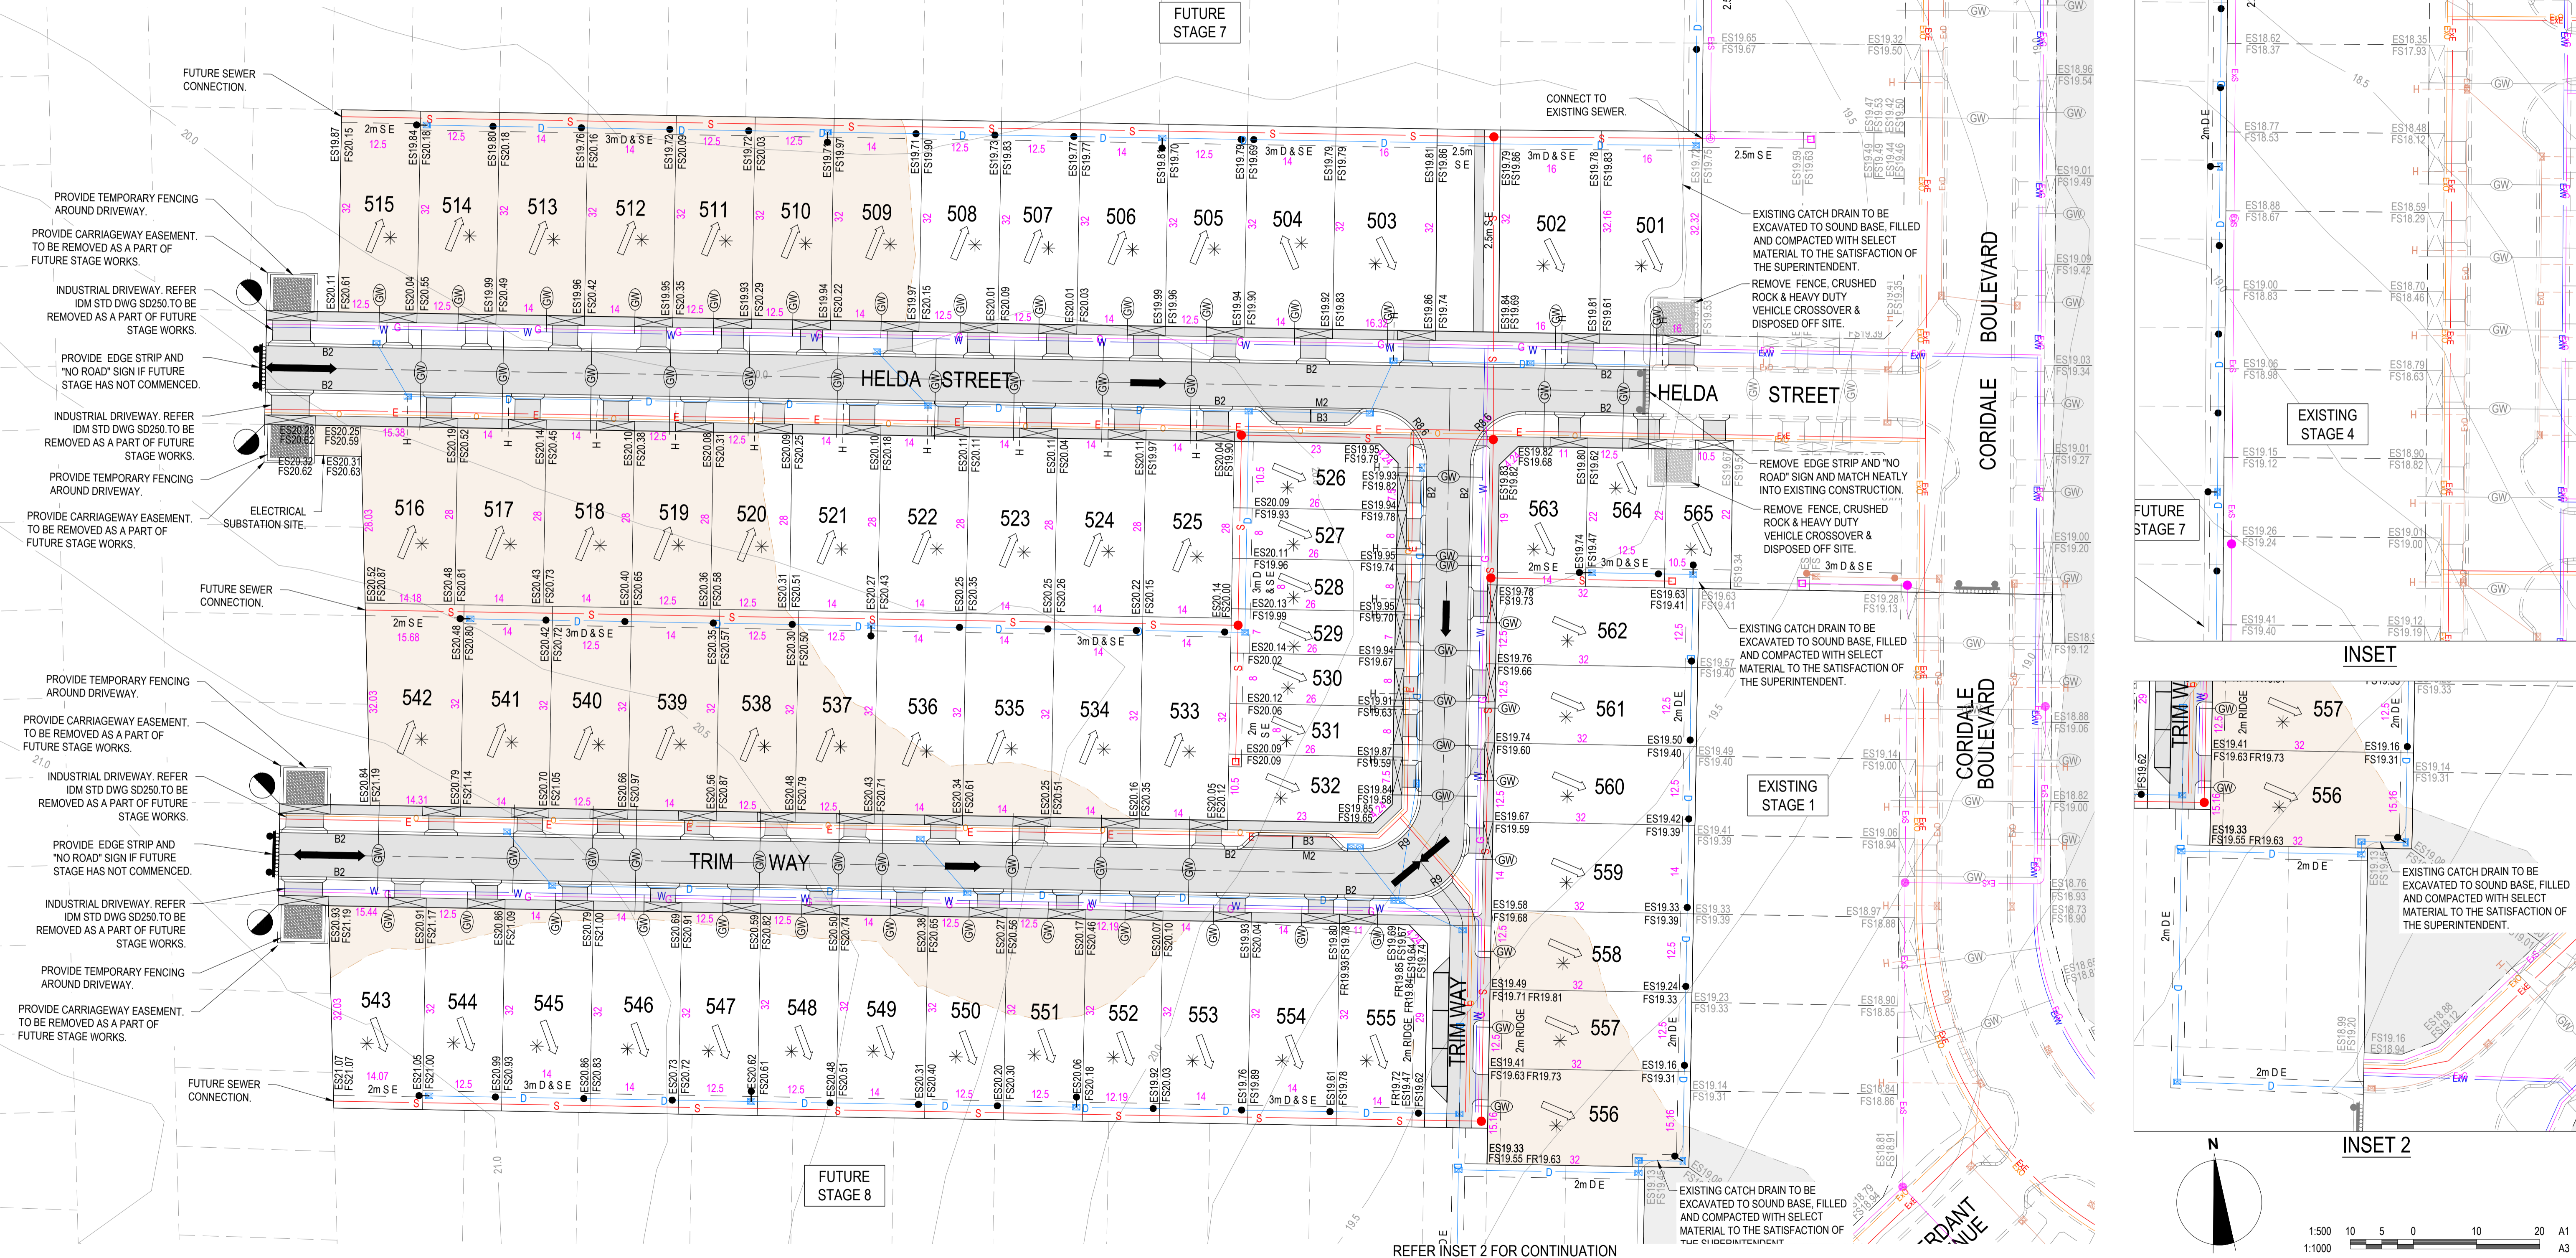

REVISION	DATE	ISSUE DESCRIPTION	DRAWN	CHECKED	APPROVED
A	10.10.19	ISSUED TO CLIENT	K.MCKELVIE	M.TROUNCE	T.PALIOS



CORIDALE - STAGE 5 FUNCTIONAL LAYOUT PLAN

PRELIMINARY NOT FOR CONSTRUCTION

SCALE AT A1	DRAWN	DESIGNED
1:500 @ A1	K.MCKELVIE	K.MCKELVIE
PROJECT ENGINEER	PROJECT MANAGER	DATE FIRST ISSUE
M.TROUNCE	T.PALIOS	OCTOBER 2019
PROJECT No.	DRAWING No.	REVISION
180014.5	F100	A