

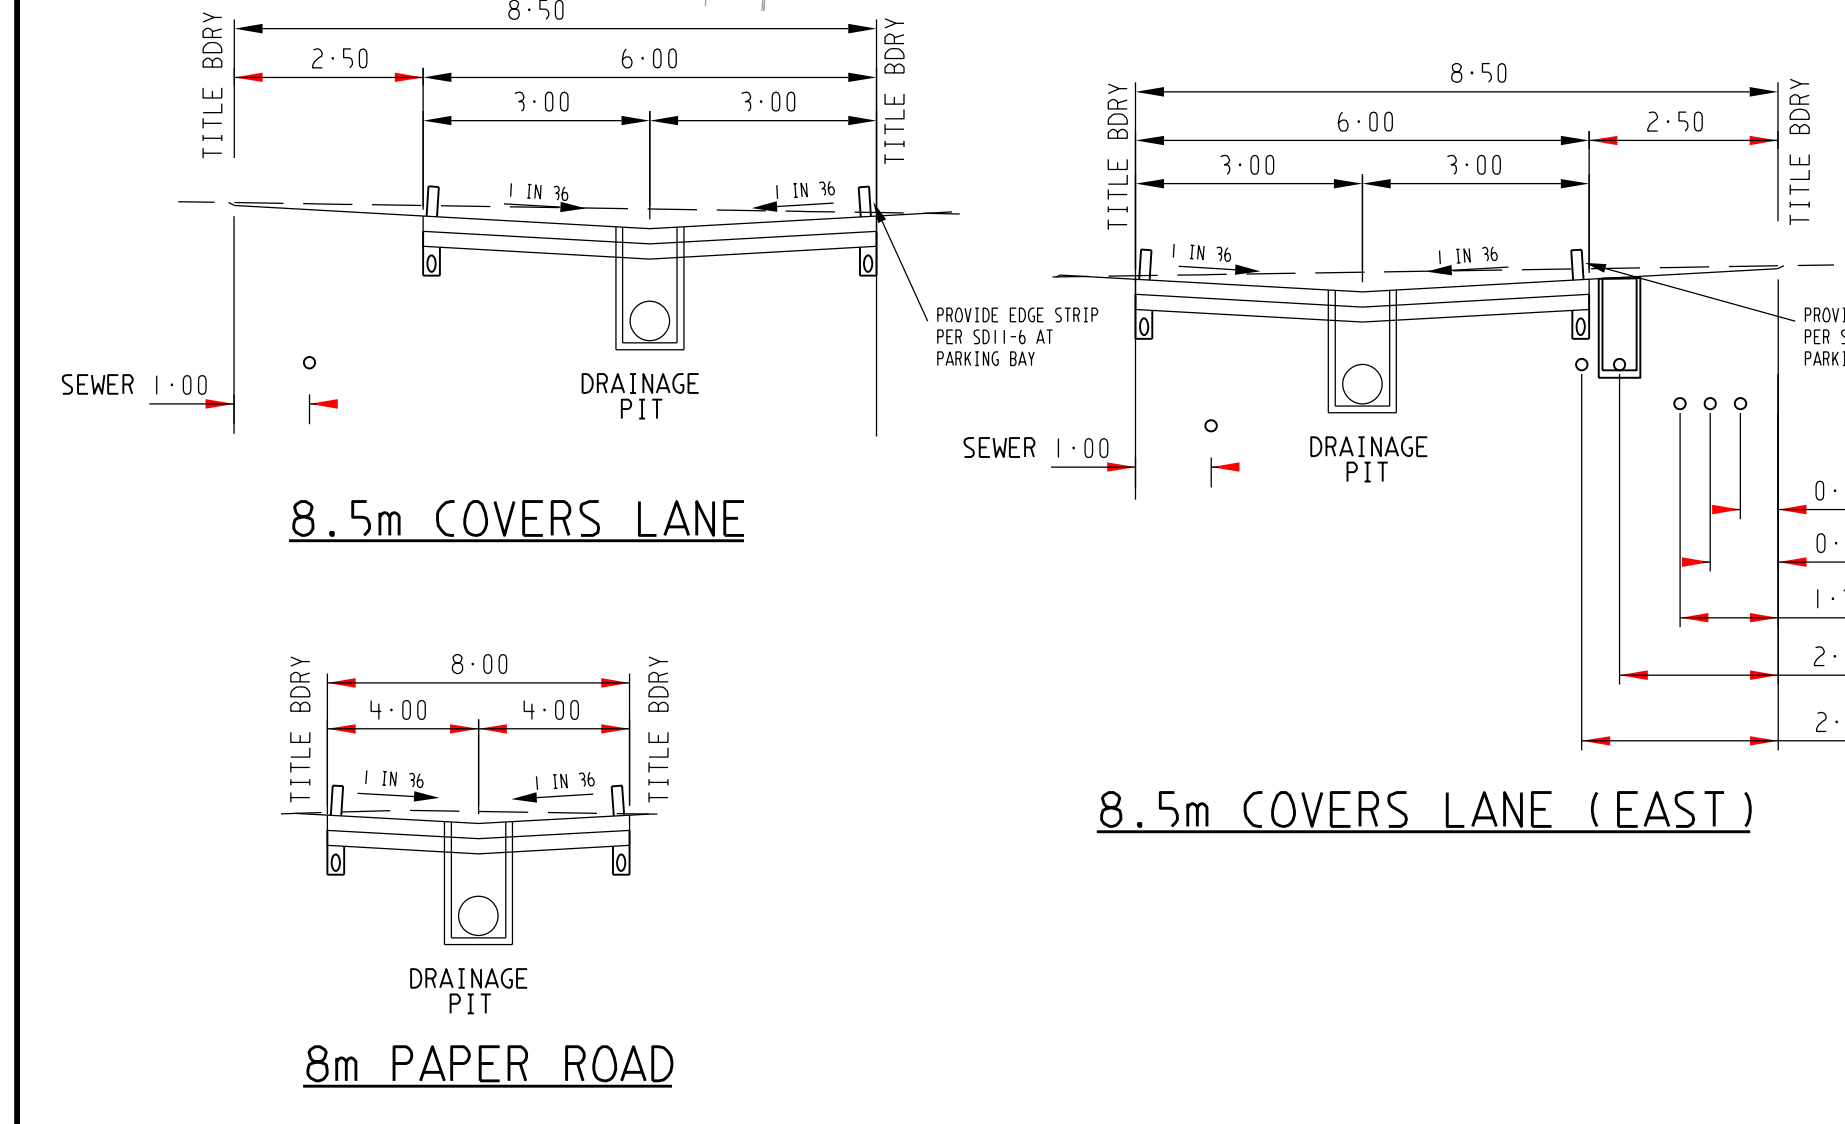


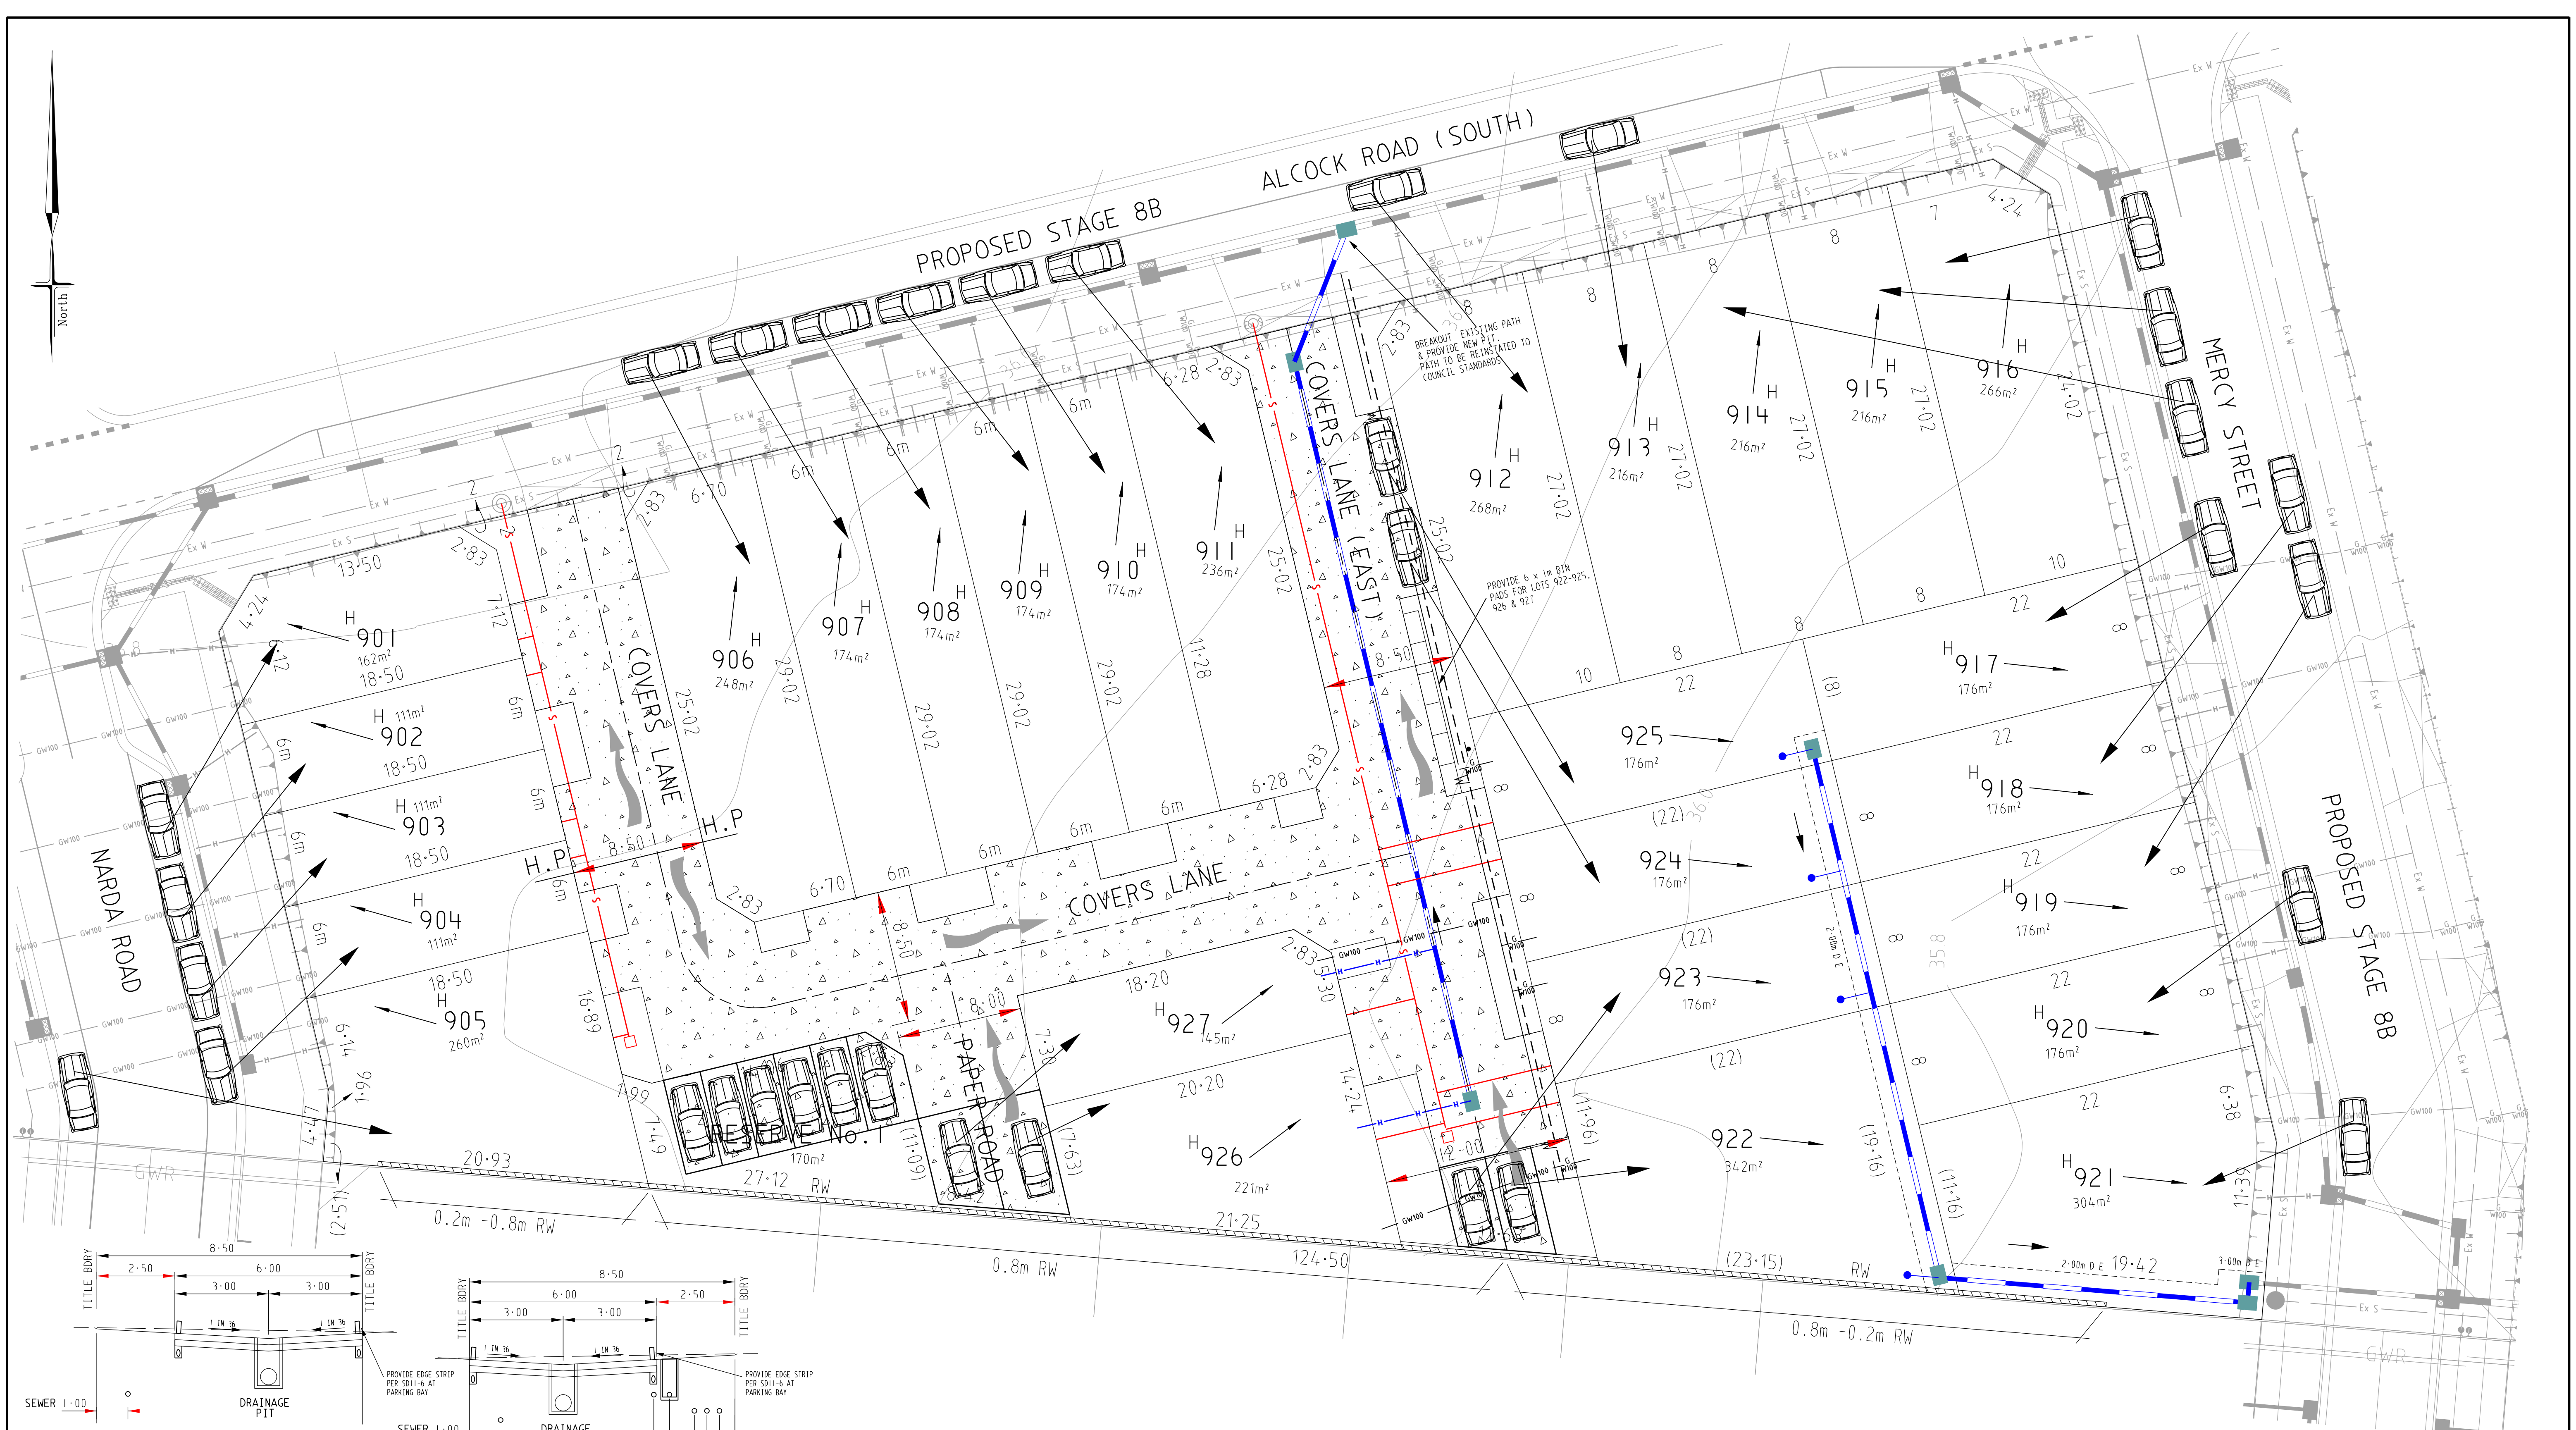

PLAN
SCALE 1:200

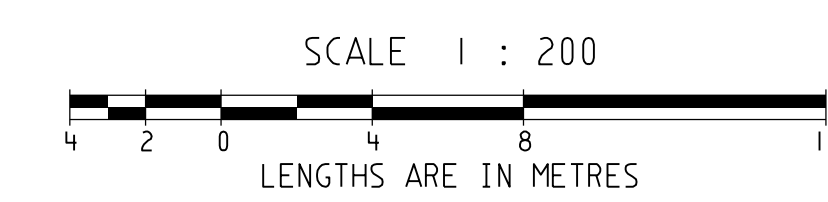

STREET NAME	RD RESERVE	WATER		GAS	ELECTRICITY		FIBRE TO THE HOME		BK. OF KERB	JOINT TRENCHING
		DW	NDW		CABLES	POLES	PTTH CABLES	PTTH PITS		
COVERS LANE (EAST)	8.50	1.30E	0.90E	0.50E	2.60E	---	2.10E	2.10E	---	W & G, E & FTTH
COVERS LANE	8.50	---	---	---	---	---	---	---	---	---

LEGEND

1 IN 5 YR DRAINAGE SHOWN

OVERLAND FLOW PATH 1 IN 100 YR SHOWN

SYMBOL LEGEND

Drains

Sewer <300

Sewer >300

Water

House Drain

Property Inlet

Street Sign

PSM

Retaining Wall

Conduits 50mm

Conduits 100mm

Ex Gas/Elect/Tel

TBM

ALBRIGHT ESTATE 8C MEDIUM DENSITY SITE FUNCTIONAL LAYOUT PLAN

breese pitt dixon pty. ltd. land surveyors civil engineers

1/19 coto street hawthorn east, 3123 telephone 8823 2300 fax no. 8823 2310

MELWAY REF. 360-E-11

SURVEY VERIS

DESIGN D.P

DRAWN D.P

CHECKED

SCALE AS SHOWN

DATUM AHD

DATE JAN 19

SHEET 1 OF 1

P8

