




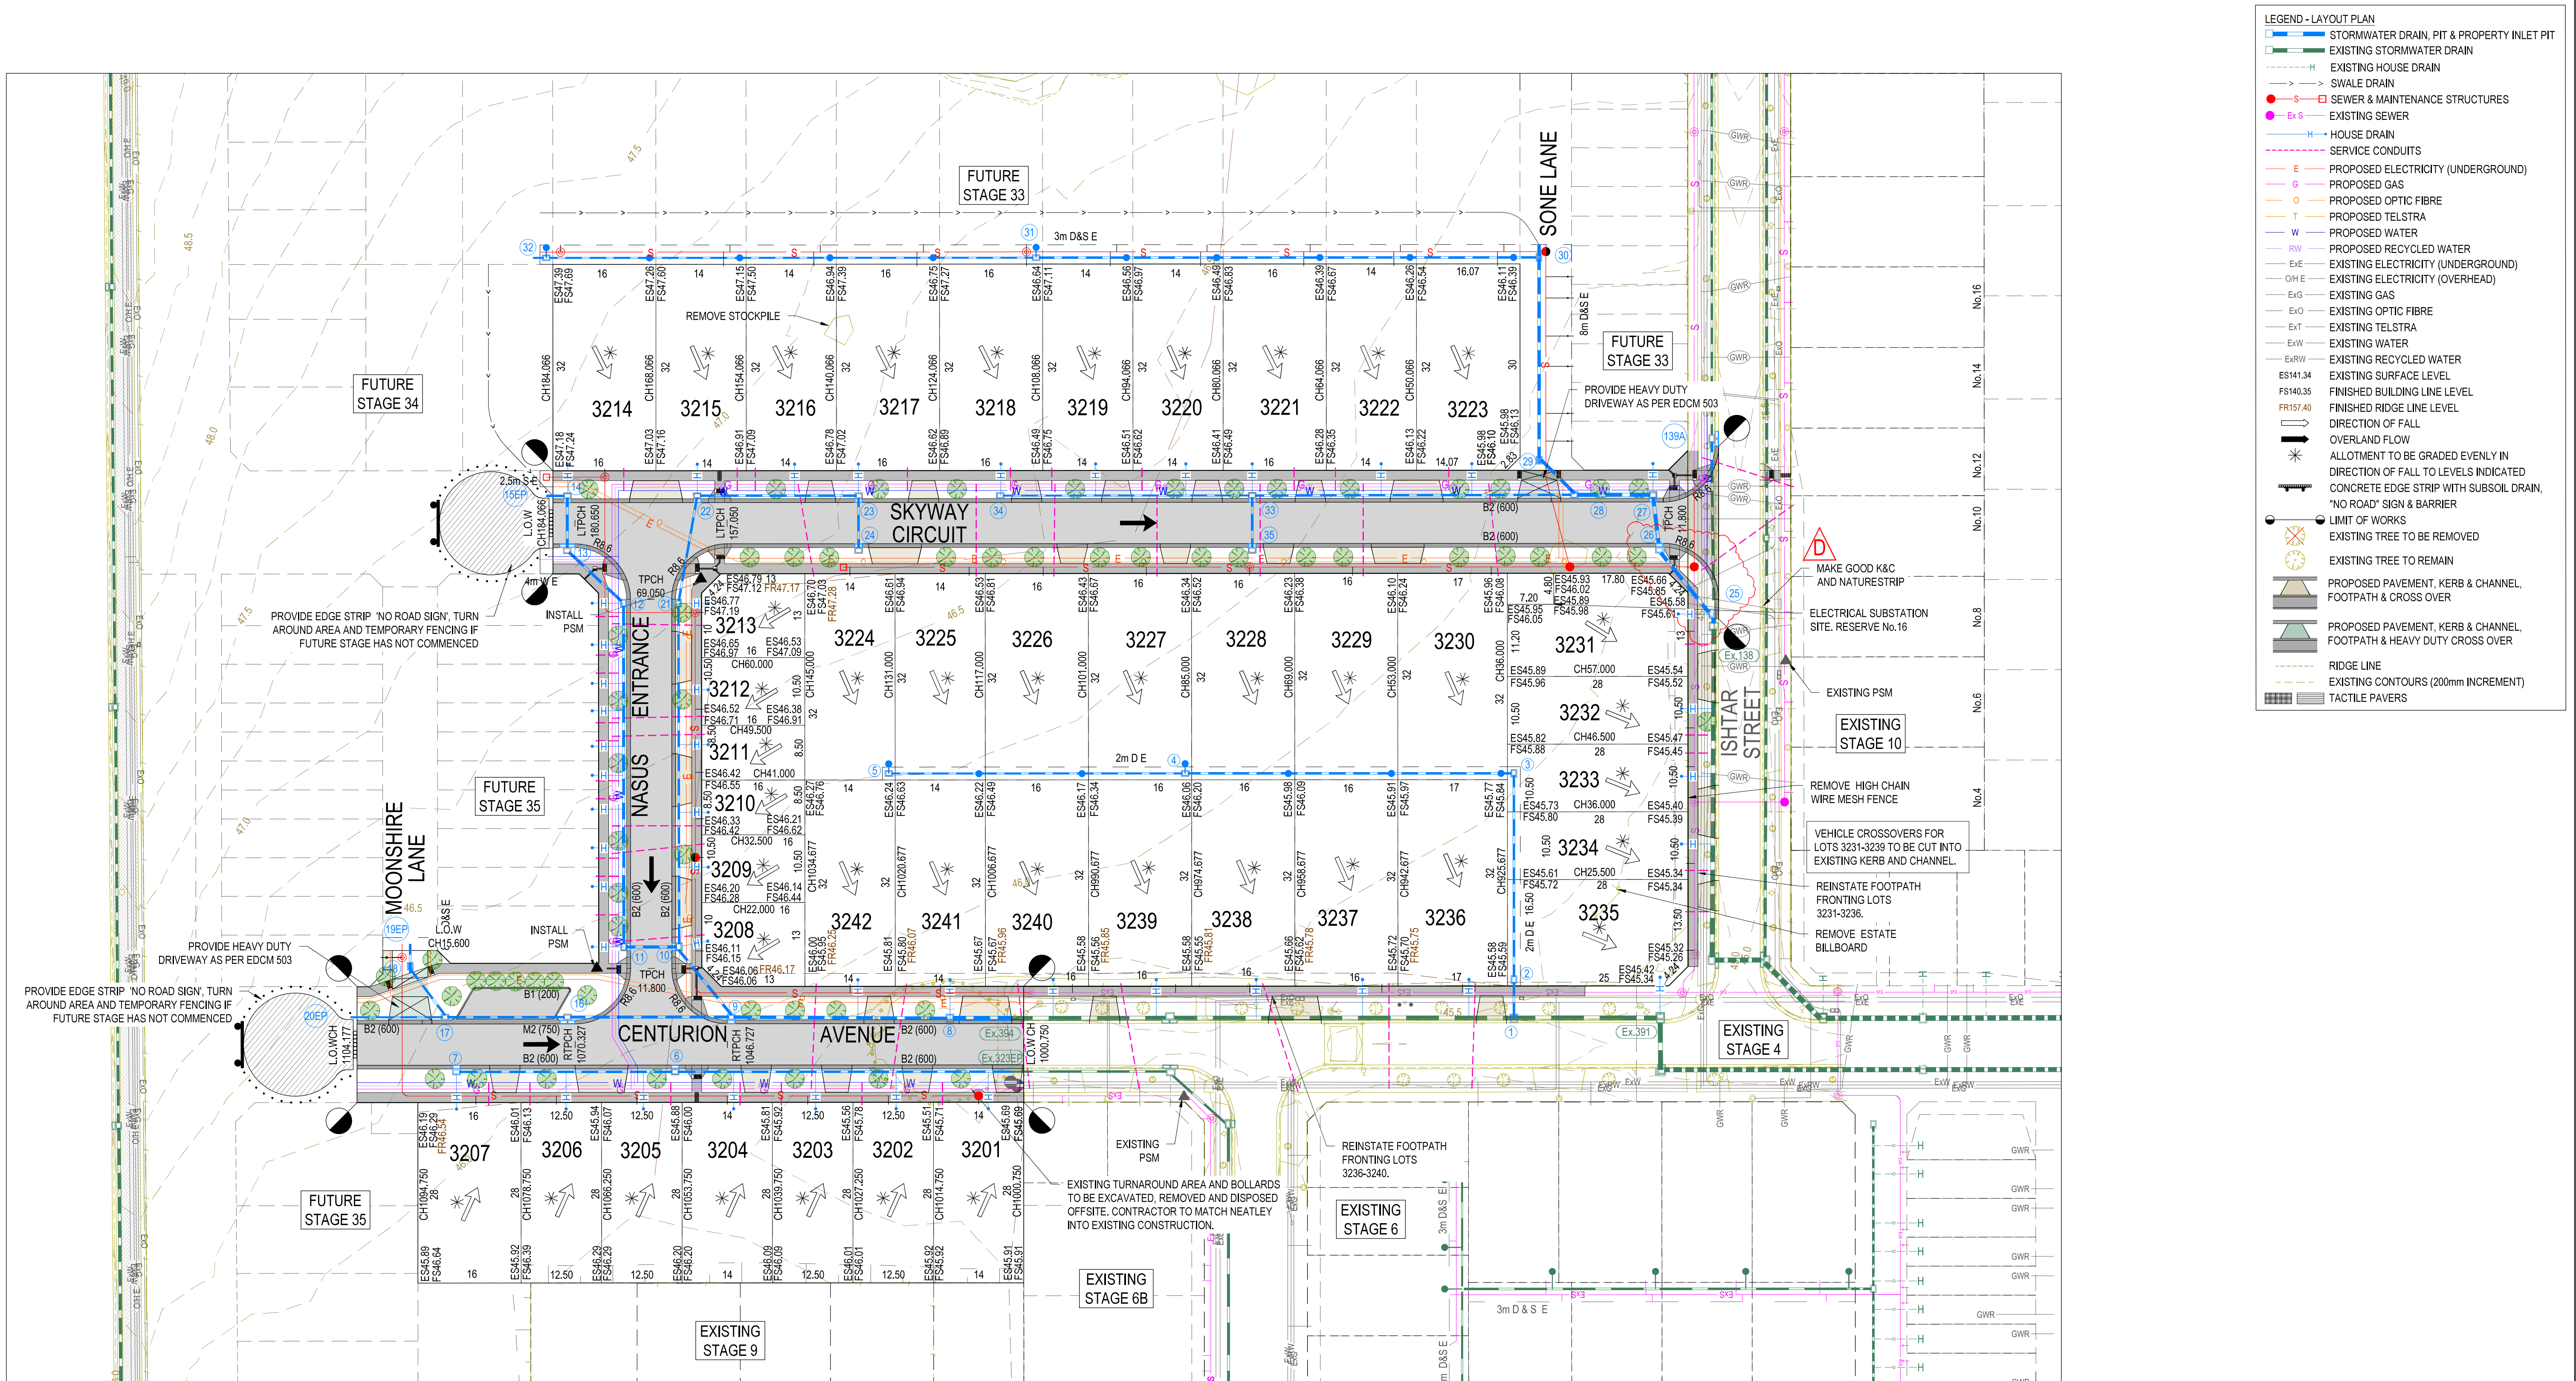


NOTE:
CONTRACTOR IS TO VERIFY ALL CONNECTION
LEVELS PRIOR TO COMMENCEMENT OF
WORKS AND NOTIFY CREO CIVIL IF THERE
ARE DIFFERENCES

NOTE: STREET TREE LOCATIONS SHOWN
ARE INDICATIVE ONLY. ULTIMATE LOCATION
IS TO BE PROVIDED/CONFIRMED BY
LANDSCAPE ARCHITECTS

WARNING
BEWARE OF UNDERGROUND & OVERHEAD SERVICES
The locations of underground & overhead services are
approximate only & their exact position should be proven on site.
No guarantee is given that all existing services are shown. Locate
all underground services before commencement of works
BEFORE YOU DIG
www.byda.com.au

REVISION	DATE	ISSUE DESCRIPTION	DRAWN	CHECKED	APPROVED	CLIENT	PROJECT	DRAWING TITLE	STATUS	DESIGNED	PROJECT ENGINEER
									TENDER NOT FOR CONSTRUCTION	M.PLANT	A.WALE
										M.PLANT	PROJECT MANAGER
										PROJECT No.	DRAWING No.
										200282.32	R201
											REVISION
											D
D	30/09/25	UPDATED TENDER INFORMATION	M.P	A.W	E.S						
C	12/09/25	ISSUED FOR TENDER	A.W	A.W	M.T						
B	14/08/25	TGSI ADDED ON ISHTAR STREET - COUNCIL COMMENTS	M.P	A.W	M.T						
A	23/07/25	ISSUED FOR APPROVAL	M.P	A.W	M.T						

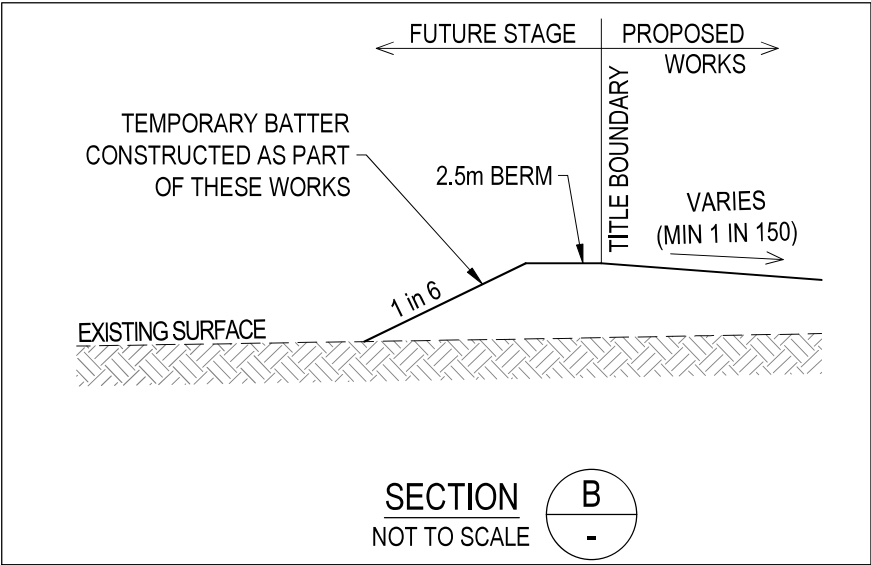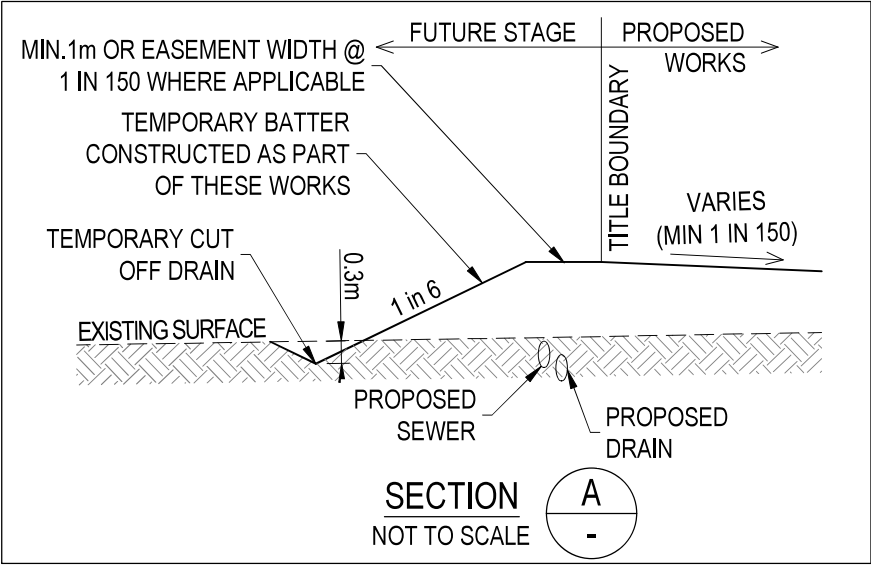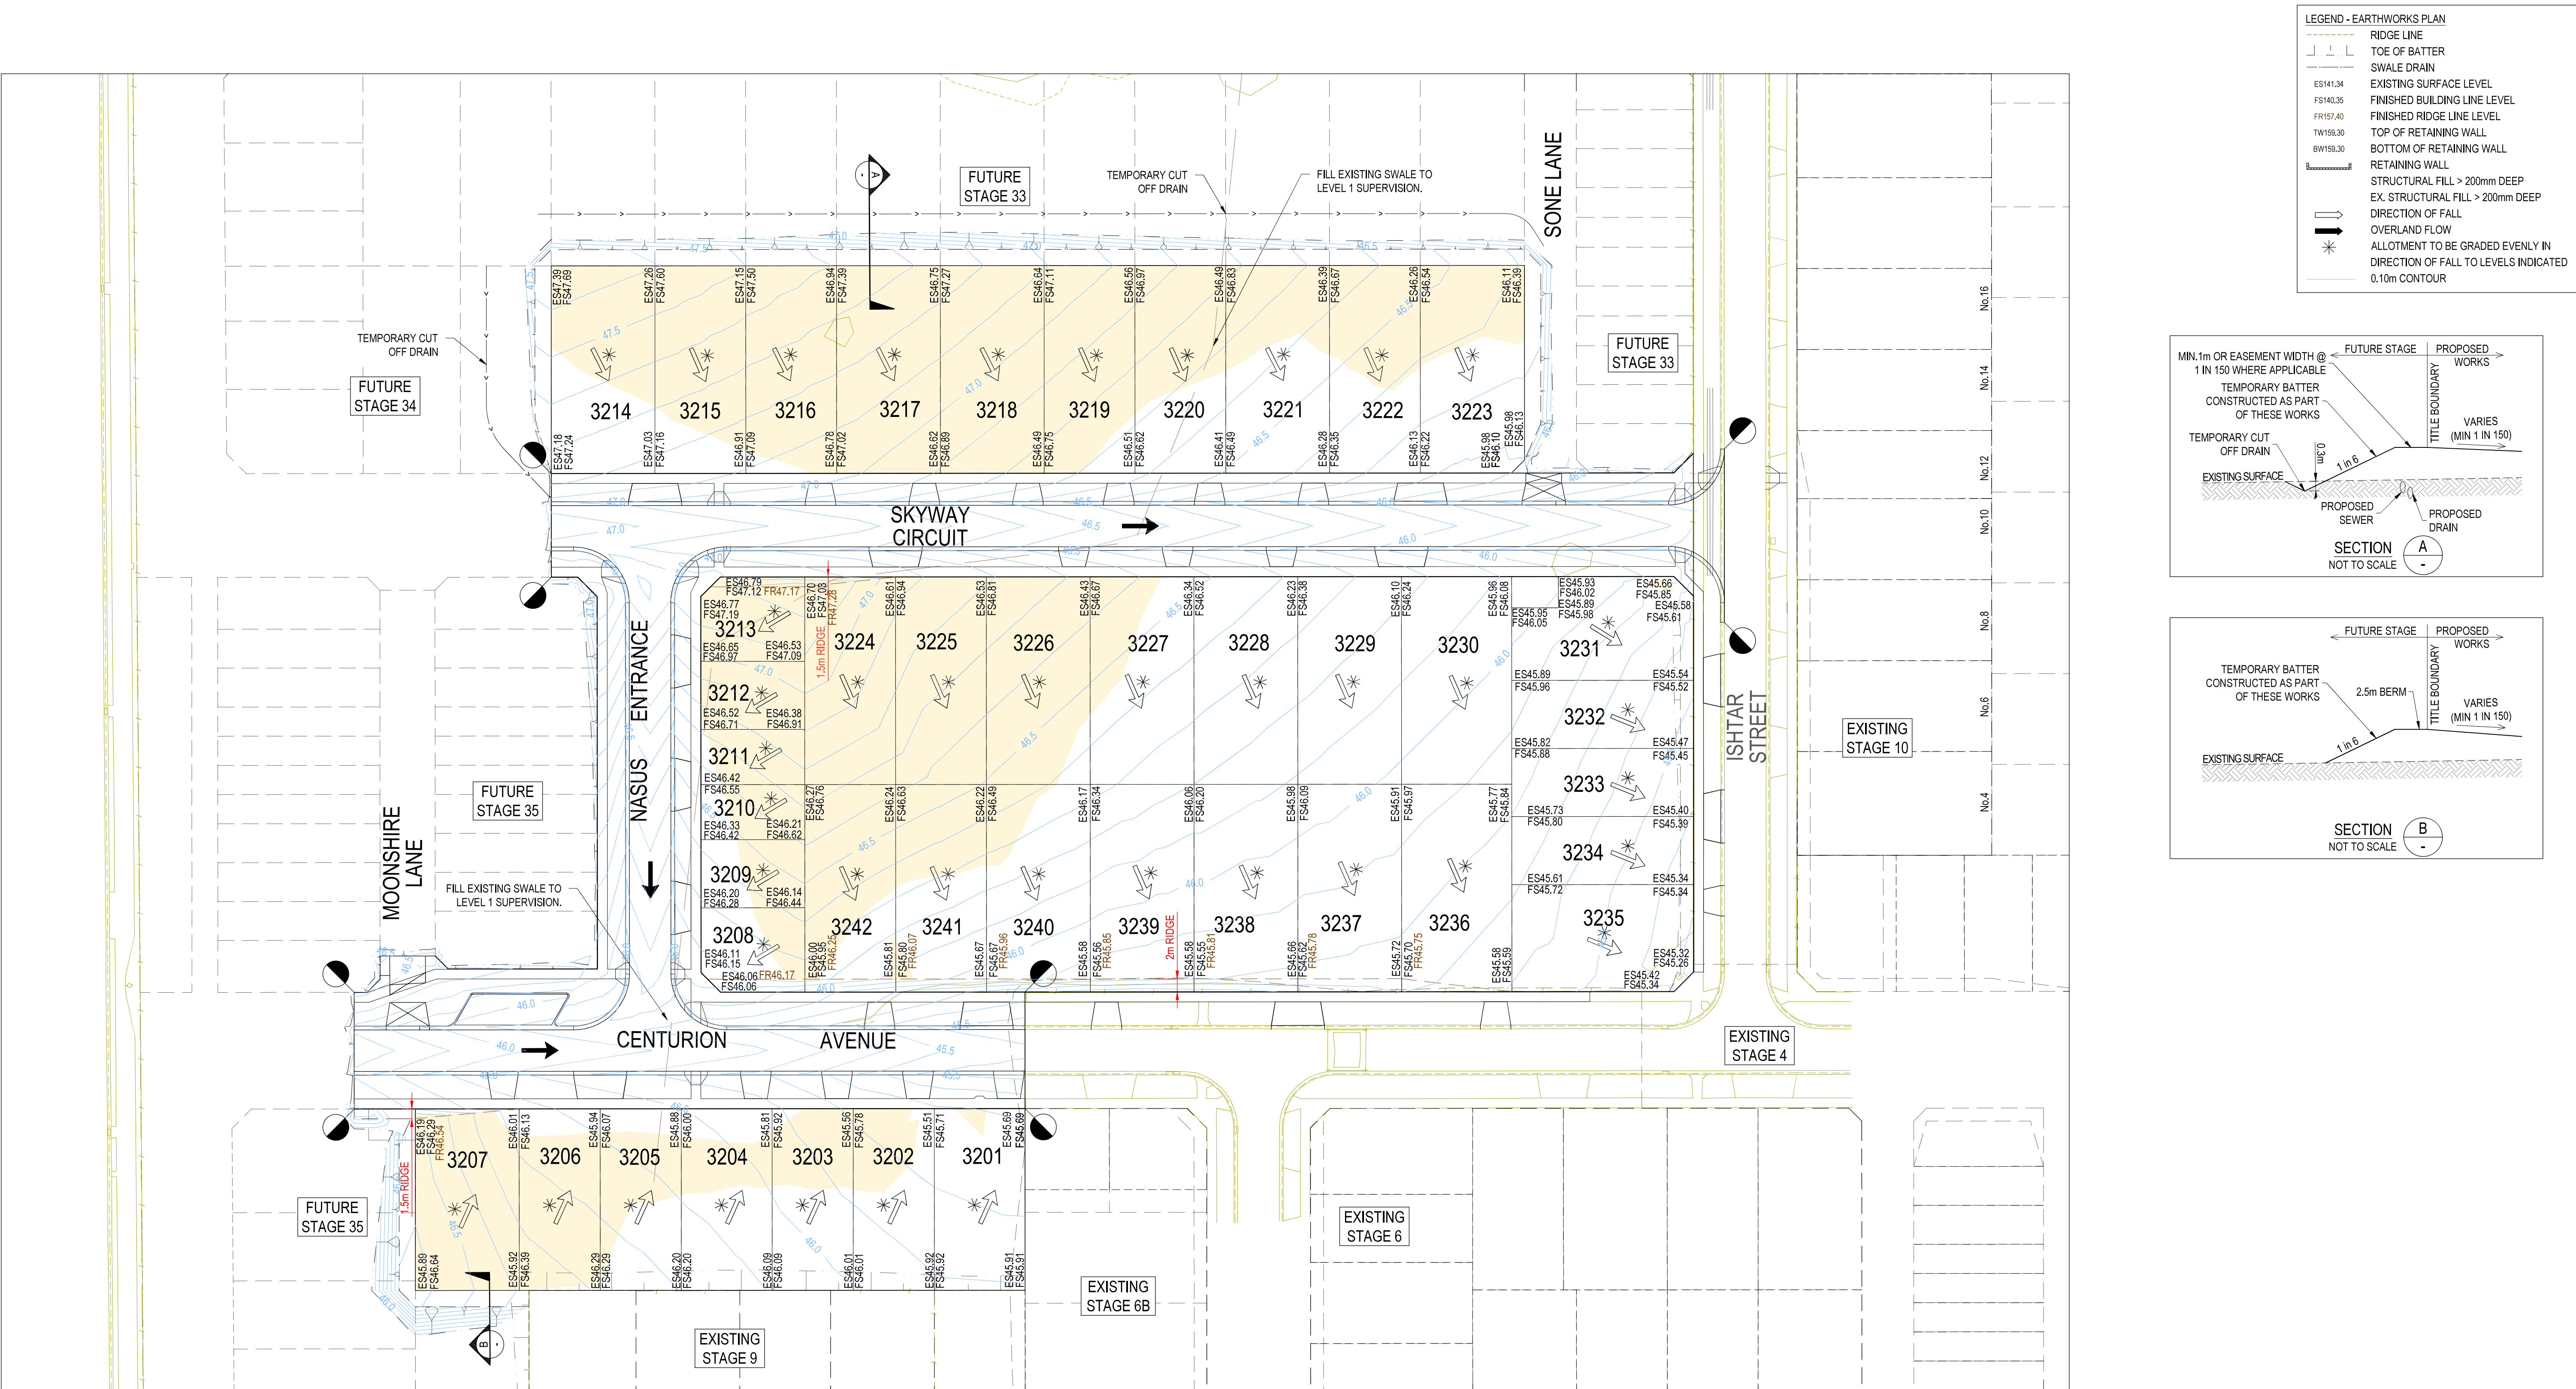

REVISION	DATE	ISSUE DESCRIPTION	DRAWN	CHECKED	APPROVED
B	12/09/25	ISSUED FOR TENDER	A.W	A.W	M.T
A	23/07/25	ISSUED FOR APPROVAL	M.P	A.W	M.T





Suite 1, 2 Bloomsbury Street
Newtown, VIC, Australia 3220



DRAWING TITLE
**ALAMORA - STAGE 32
EARTHWORKS PLAN**

STATUS
**TENDER
NOT FOR CONSTRUCTION**

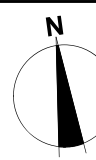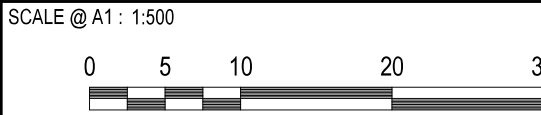

DESIGNED M.PLANT	PROJECT ENGINEER A.WALE
DRAWN M.PLANT	PROJECT MANAGER M.TROUNCE
PROJECT No. 200282.32	DRAWING No. R203
	REVISION B