


- LEGEND**
- PROPOSED**
- RS01 40 ROAD CENTRELINE AND CHAINAGE
  - 150BKG 150 HIGH BARRIER KERB AND GUTTER
  - 150BK 150 HIGH BARRIER KERB
  - 100BK 100 HIGH BARRIER KERB
  - 200ES 200 WIDE EDGE STRIP
  - 600SD 600 WIDE SPOON DRAIN
  - INDICATIVE DRIVEWAY LOCATION (D=DOUBLE, S=SINGLE)
  - EXPOSED AGG CONCRETE DRIVEWAY CROSSOVER (INCLUDED IN CONTRACT)
  - KERB RAMP
  - ROOF WATER KERB INSERT REFER COUNCIL STANDARD DRAWINGS SD 115 AND SD 380
  - STORMWATER DRAIN
  - JUNCTION BOX (JB) REFER COUNCIL STANDARD DRAWING SD 305
  - SIDE ENTRY PIT (SEP DOUBLE)
  - STORMWATER PIT NUMBER
  - EARTHWORKS BATTER (1:5 UNO)
  - EXPOSED AGG CONCRETE FOOTPATH. REFER COUNCIL STANDARD DRAWINGS SD 205 AND SD 210. COLOUR TO BE ADVISED BY SUPERINTENDENT
  - STAGE BOUNDARY
  - SWALE
  - DESIGN SURFACE LEVEL AT BOUNDARY
  - EXISTING SURFACE LEVEL AT BOUNDARY
  - SURFACE CONTOUR (MAJOR, 0.2m INCREMENT)
  - SURFACE CONTOUR (MINOR, 0.05m INCREMENT)
  - CONCRETE PAVEMENT
  - TREE (REFER LANDSCAPE PLANS FOR DETAILS)
- FUTURE**
- KERB
  - STORMWATER PIPE
  - FOOTPATH
- EXISTING**
- W-W WATER MAIN
  - RW-RW RECYCLED WATER MAIN
  - T-T TELECOMMUNICATIONS CONDUIT
  - S-S SEWER MAIN
  - D-D STORMWATER DRAIN
  - OH-OH OVERHEAD ELECTRICAL
  - SWALE
  - SURFACE CONTOUR
  - ELECTRICAL TRANSFORMER/SWITCHING CUBICLE
  - TREE TO BE REMOVED

**NOTE:**  
IRRIGATION CONDUITS ARE TO BE PROVIDED AS PART OF CIVIL WORKS. REFER TO LANDSCAPE ARCHITECT PLANS FOR LOCATIONS AND NUMBER OF CONDUITS.

REV	DATE	DESCRIPTION	DES	DRN
0	17.12.24	ISSUED FOR CONSTRUCTION	JJM	JJM
D	27.11.24	LOTS 258 AND 241 AMENDED	JJM	JJM
C	06.11.24	LOTS 227, 228, 229 AND 257 AMENDED	JJM	JJM
B	23.10.24	KERB TYPES AMENDED	JJM	JJM
A	11.06.24	ISSUED FOR APPROVAL/TENDER	JJM	JJM

REVISION HISTORY

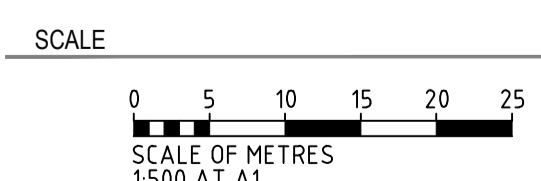

COORDINATES / DATUM  
MGA 2020 ZONE 54 / AHD

DESIGNED	CHECKED
JJM	BJC
DRAWN	CHECKED
JJM	BJC
APPROVED	DATE

THIS DRAWING SHOULD BE VIEWED AND PRINTED IN COLOUR AS FEATURES, LINEWORK, AND / OR SYMBOLS MAY BE DIFFERENTIATED BY COLOUR.

CLIENT  
ROSEWORTHY DEVELOPMENTS PTY LTD

**GREENHILL**  
LEVEL 1, 788 FULLARTON ROAD  
DULWICH SA 5065  
08 8406 1300  
www.greenhillaustralia.com.au

STATUS:	FOR CONSTRUCTION
WILLIAM LAKES STAGE 2 HORROCKS HIGHWAY, GAWLER BELT	
GENERAL CONSTRUCTION AND STORMWATER LAYOUT	
DRAWING NUMBER	REVISION
23-3240-C02	0