


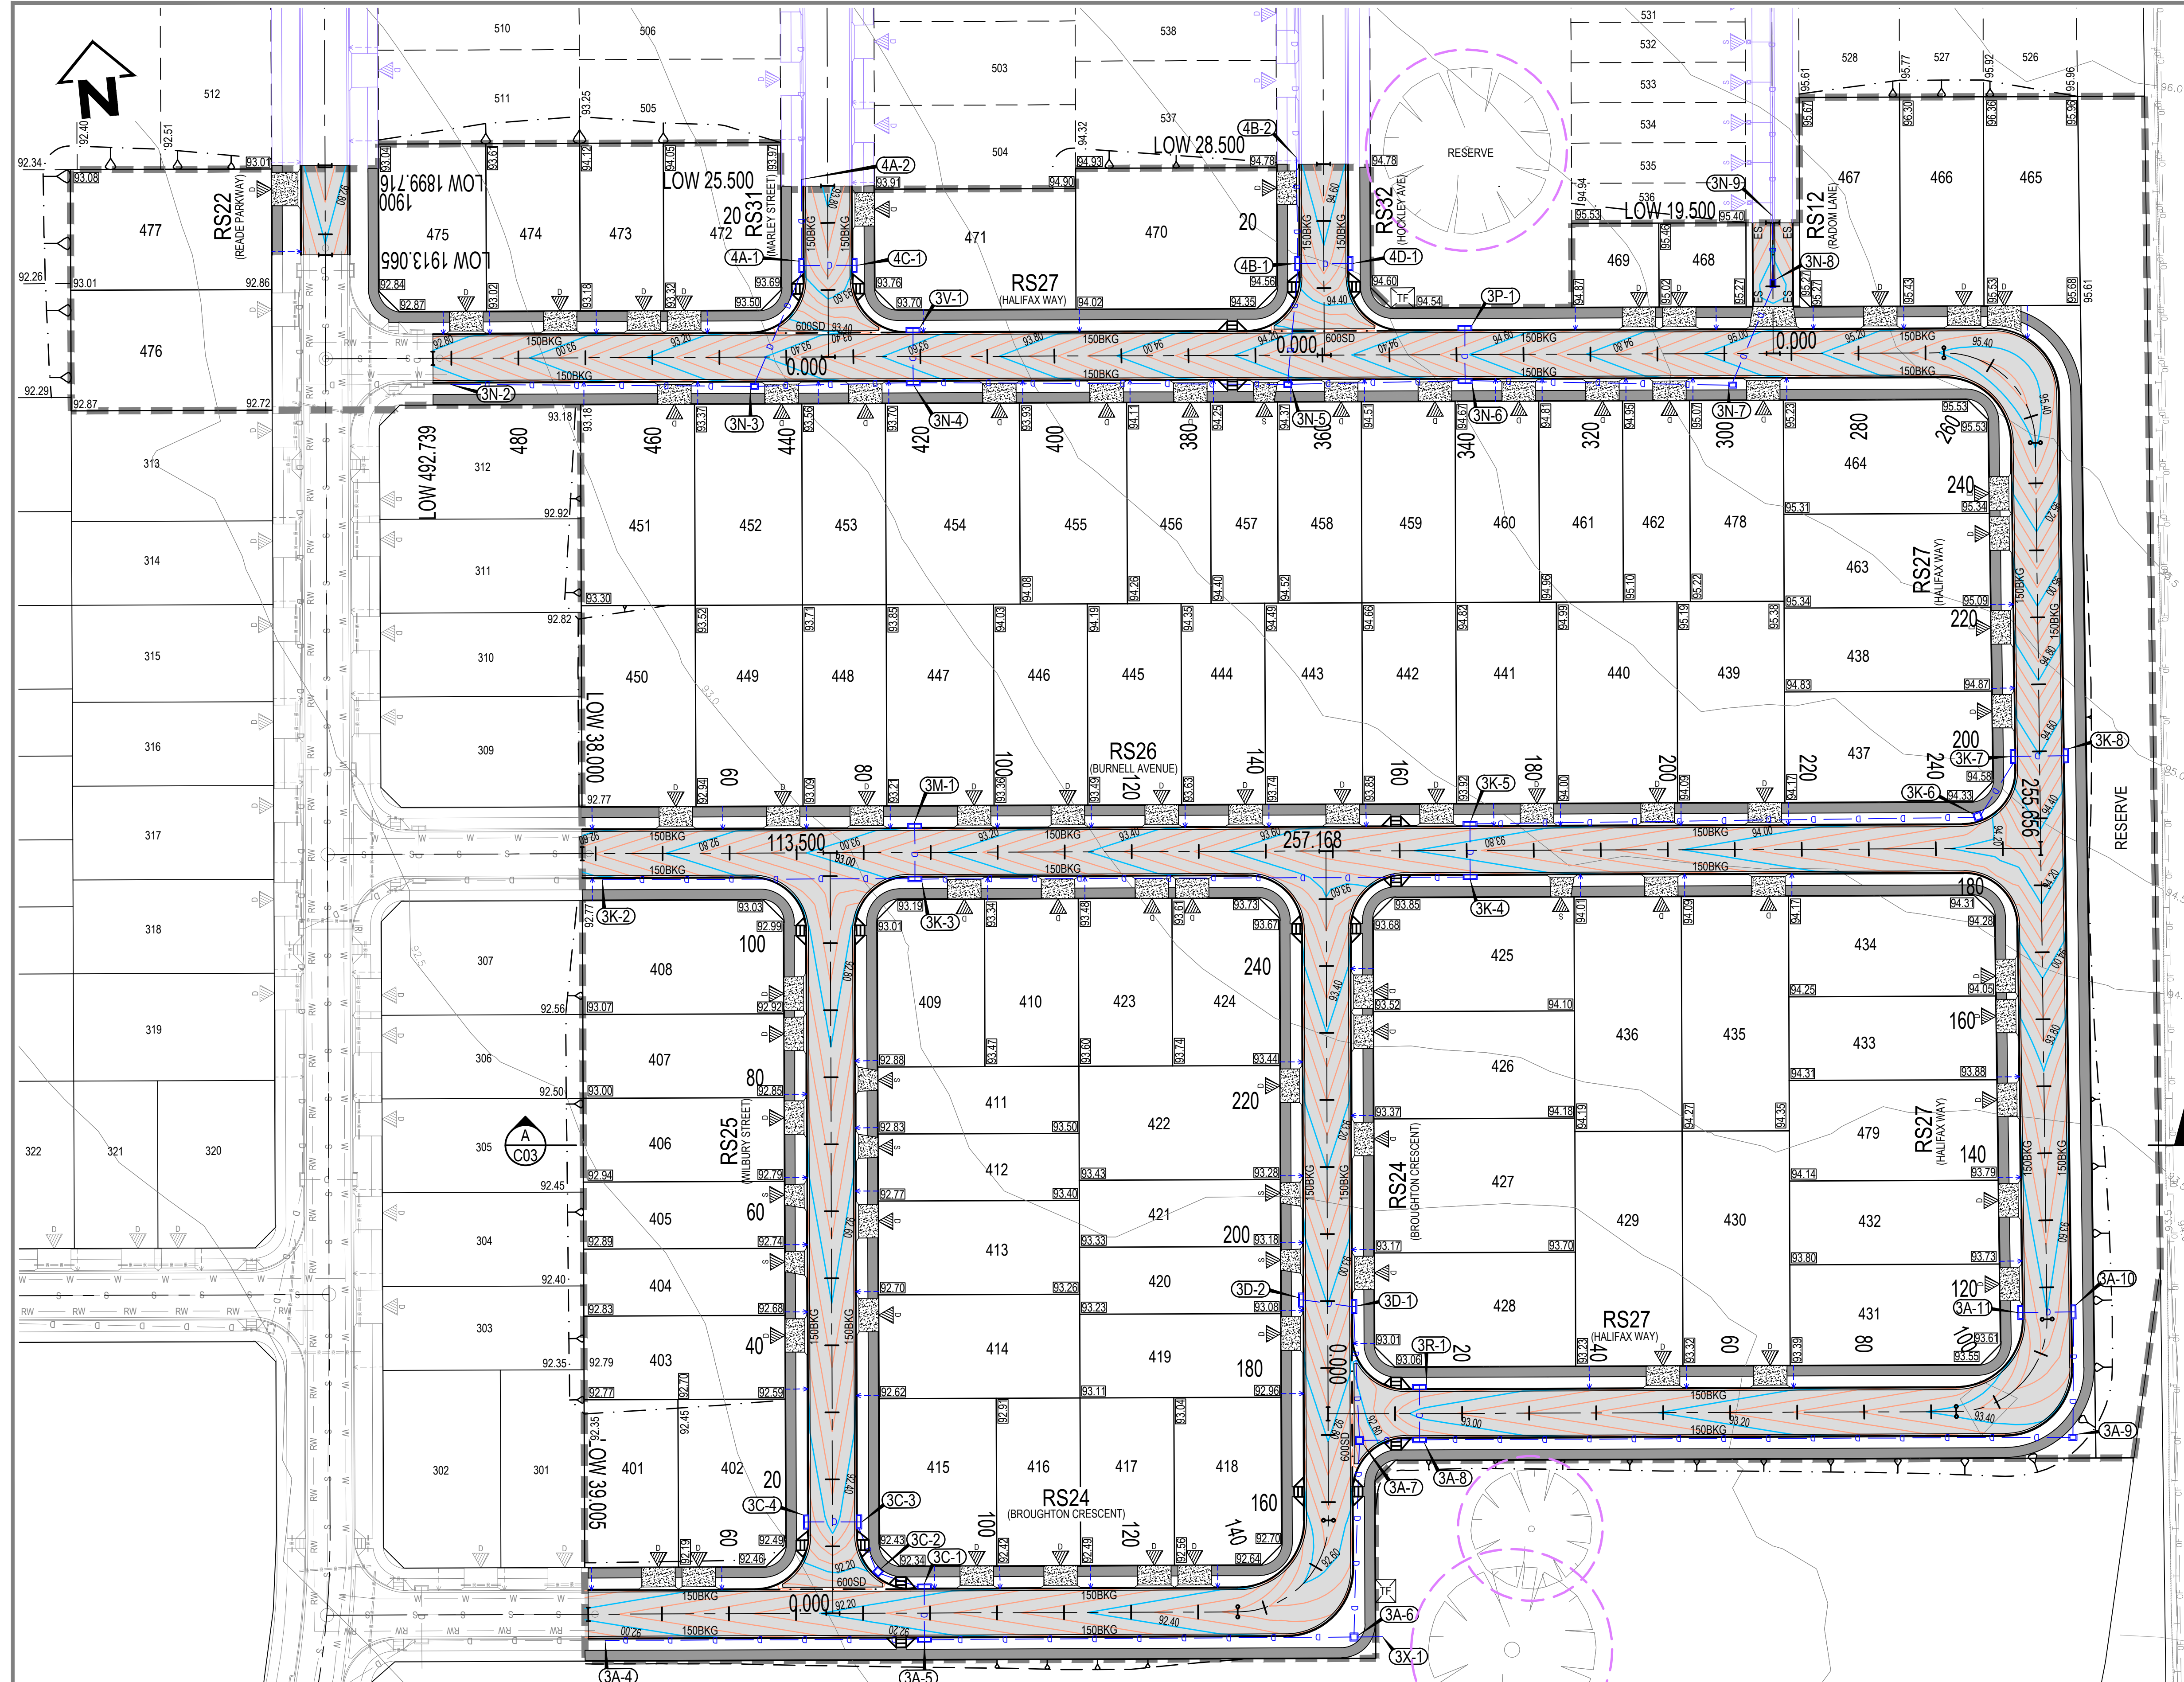

LEGEND

PROPOSED

0 150BKG 20

ES

600SD

AC PAVEMENT

PREMIX VANILLA EXPOSED AGG CONCRETE FOOTPATH. REFER COUNCIL STANDARD DRAWINGS SD 205 AND SD 210.

KERB RAMP REFER COUNCIL STANDARD DRAWINGS SD 125 AND SD 130

INDICATIVE DRIVEWAY LOCATION (D=DOUBLE, S=SINGLE)

EXPOSED AGG CONCRETE DRIVEWAY CROSSOVER (INCLUDED IN CONTRACT)

STORMWATER DRAIN

STORMWATER KERB OUTLET REFER COUNCIL STANDARD DRAWINGS SD 380

SIDE ENTRY PIT (SEP DOUBLE) REFER DRG 24-3516-C27 FOR DETAILS

GRADED INLET PIT (GIP) REFER DRG 24-3516-C27 FOR DETAILS

JUNCTION BOX (JB) REFER COUNCIL STANDARD DRAWING SD 305

STORMWATER PIT NUMBER

91.60

MAJOR SURFACE CONTOUR (0.2m INCREMENT)

MINOR SURFACE CONTOUR (0.05m INCREMENT)

EARTHWORKS BATTER (1:5 UNO)

SURFACE LEVEL AT BOUNDARY

STAGE BOUNDARY

FUTURE

KERB

FOOTPATH

DRIVEWAY LOCATION

DRIVEWAY CROSSOVER

STORMWATER DRAIN

ALLOTMENT STORMWATER DRAIN

EXISTING

D D

S S

W W

RW RW

T T

OF OF

89.50

89.55

STORMWATER DRAIN

SEWER MAIN

WATER MAIN

RECLAIMED WATER MAIN

TELECOMMUNICATIONS CONDUITS

OPTIC FIBRE CABLES

SURFACE CONTOUR


SURFACE LEVEL

TREE TO BE RETAINED

TREE PROTECTION ZONE (TPZ) REFER ARBORIST REPORT FOR DETAILS

FOR NOTES REFER DRG 24-3516-C01

B	02.05.25	ISSUED FOR APPROVAL	WH	WH
A	02.07.24	ISSUED FOR INFORMATION	JJM	JJM
REV	DATE	DESCRIPTION	DES	DRN
REVISION HISTORY				

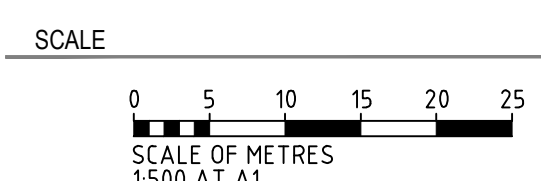

COORDINATES / DATUM
MGA 2020 ZONE 54 / AHD

DESIGNED	CHECKED
WH	NK
DRAWN	CHECKED
WH	NK
APPROVED	DATE

THIS DRAWING SHOULD BE VIEWED AND PRINTED IN COLOUR AS FEATURES, LINEWORK, AND / OR SYMBOLS MAY BE DIFFERENTIATED BY COLOUR.

CLIENT
ROSEWORTHY DEVELOPMENTS PTY LTD

GREENHILL
LEVEL 1, 178 FULLARTON ROAD
DULWICH SA 5065
08 8406 1300
www.greenhillaustralia.com.au

STATUS:	NOT FOR CONSTRUCTION
WILLIAM LAKES STAGE 4 HORROCKS HIGHWAY, GAWLER BELT	
GENERAL CONSTRUCTION AND STORMWATER PLAN	
DRAWING NUMBER	REVISION
24-3516-C02	B