

Lot 3109 Terrapee Street Strathfieldsaye

Geotechnical Investigation for
Villawood Properties

Report 24C 0690
August 2024

Lot 3109 Terrapee Street Strathfieldsaye

Geotechnical Investigation for Villawood Properties

Revision

Revision	Authorised	Date
24C 0690	SEH	20/08/2024

Distribution (this version only)

Recipient	Format	Date
GTS	On file	20/08/2024
Villawood Properties Attn: Andrea Smith	Email PDF andrea@villawoodproperties.com	20/08/2024



1 INTRODUCTION

Villawood Properties commissioned Geotechnical Testing Services (GTS) to conduct a geotechnical investigation for the proposed development at Lot 3109 Terrapee Street, Strathfieldsaye.

The investigation has been conducted for the purpose of assessing general subsurface conditions at the site and consequently assigning a Site Classification in accordance with *AS2870 – 2011 Residential Slabs and Footings*.

2 INVESTIGATION

The investigation was conducted on the 16th of August 2024 using a vehicle mounted drill rig to drill 3 boreholes to depths of 1.5 to 3.0 metres within the designated area. The soil profiles and borehole locations are presented at the end of this report.

At the time of this investigation, the type of development proposed is understood by GTS to be a new residential building. If the actual construction varies from this, then changes may be necessary to this classification report.

3 SITE CONDITION

The lot is relatively flat due to cut and fill; however, the local landform is generally a medium fall to the left. It is noted that fill placed is controlled (supervised and tested by GTS). The lot was vacant at the time of drilling. At the time of the investigation, the surface of the site was moist and lacked grass cover. There are no trees across the site. There was no visual evidence of surface cracking or surface rock. No groundwater seepage was encountered over the investigated depths.

Full details of the soil conditions are presented in the borehole logs.

4 SITE CLASSIFICATION

After allowing due consideration to the site geology, soil conditions, drainage, controlled fill (GTS Report No. 23C 0721), vegetation including trees and known details of the proposed development, the site has been classified as **Class H1-D**.

Class H1-D sites have an expected characteristic surface movement (y_s) of 40 to 60mm.

Foundations designed in accordance with this classification are to be subject to the overriding conditions of Section 5.

5 DISCUSSION

Particular attention should be paid to the design of footings as required by *AS2870 – 2011*.

In addition to the normal founding requirements arising from the above classification, particular conditions at the site dictate that the founding medium and minimum depth below existing surface levels for all footings should be as follows:

- **CONTROLLED FILL/NATURAL:** Silty CLAY, medium plasticity, brown, dark brown, with fine to coarse sand when present, very stiff.
At depth below 0.1 metres in the region of BHs 2 and 3 and at depths below 0.2 metres in the region of BH1.

An allowable bearing pressure of 100kPa is available for edge beams, strips and stump footings founded in the controlled fill and natural silty clays. All foundations should extend a minimum of 100mm into the above foundation material.

Blinding concrete (minimum strength 15MPa) may be used to bring the excavations up to design levels. The base of all footing excavations must be free of tree roots.

The proposed development should be located a minimum distance of 1 x the mature height of all trees. This distance should be increased by 50% for groups or lines of trees. If this distance is impeded, then the size and distance from the development of the tree(s) needs to be taken into account when designing the foundation.

6 IMPORTANT NOTES ABOUT THIS REPORT

- The site classification presented in Section 4 assumes that the current natural drainage and infiltration conditions at the site will not be markedly affected by the proposed site development work. Care should therefore be taken to ensure that surface water is not permitted to collect adjacent to the structure and that significant changes to seasonal soil moisture equilibria do not develop as a result of service trench construction or tree root action.
- Attention is drawn to Appendix B of AS2870 and CSIRO document *BTF 18 – Foundation Maintenance and Footing Performance: A Homeowner's Guide* as a guide to maintenance requirement for the proposed structure.
- This is not a comprehensive investigation nor is it economic or practical to determine every subsurface feature on the site. Although this investigation indicates that soil conditions are relatively uniform across the site, it is recommended that the base of all footing excavations be inspected to ensure that the founding medium meets the requirements referenced herein with respect to type and strength of founding materials. If further variations in descriptions in soil types, colour or depths are discovered during construction, this office should be notified immediately so that potential influence on the footings may be assessed.

- The soil colours provided in the borehole logs attached may vary with soil moisture content and individual interpretation, therefore colour alone should not be used to identify these soils.
- Strength characteristics of soils often exhibit a large variation between wet and dry conditions. Soil characteristics of a soil profile are given on the soil conditions at the time of the investigation.
- In the event of significant earthworks being undertaken on the site after this investigation, this report may require an amendment if appropriate.

Should you have any further queries concerning these results, please do not hesitate to contact GTS on 03 5441 4881.

Prepared by



Corey Palmer BE (Hons) GradIEAust


Graduate Geotechnical Engineer

Reviewed by



Shane Hampton BE (Hons), MIEAust

Principal Geotechnical Engineer

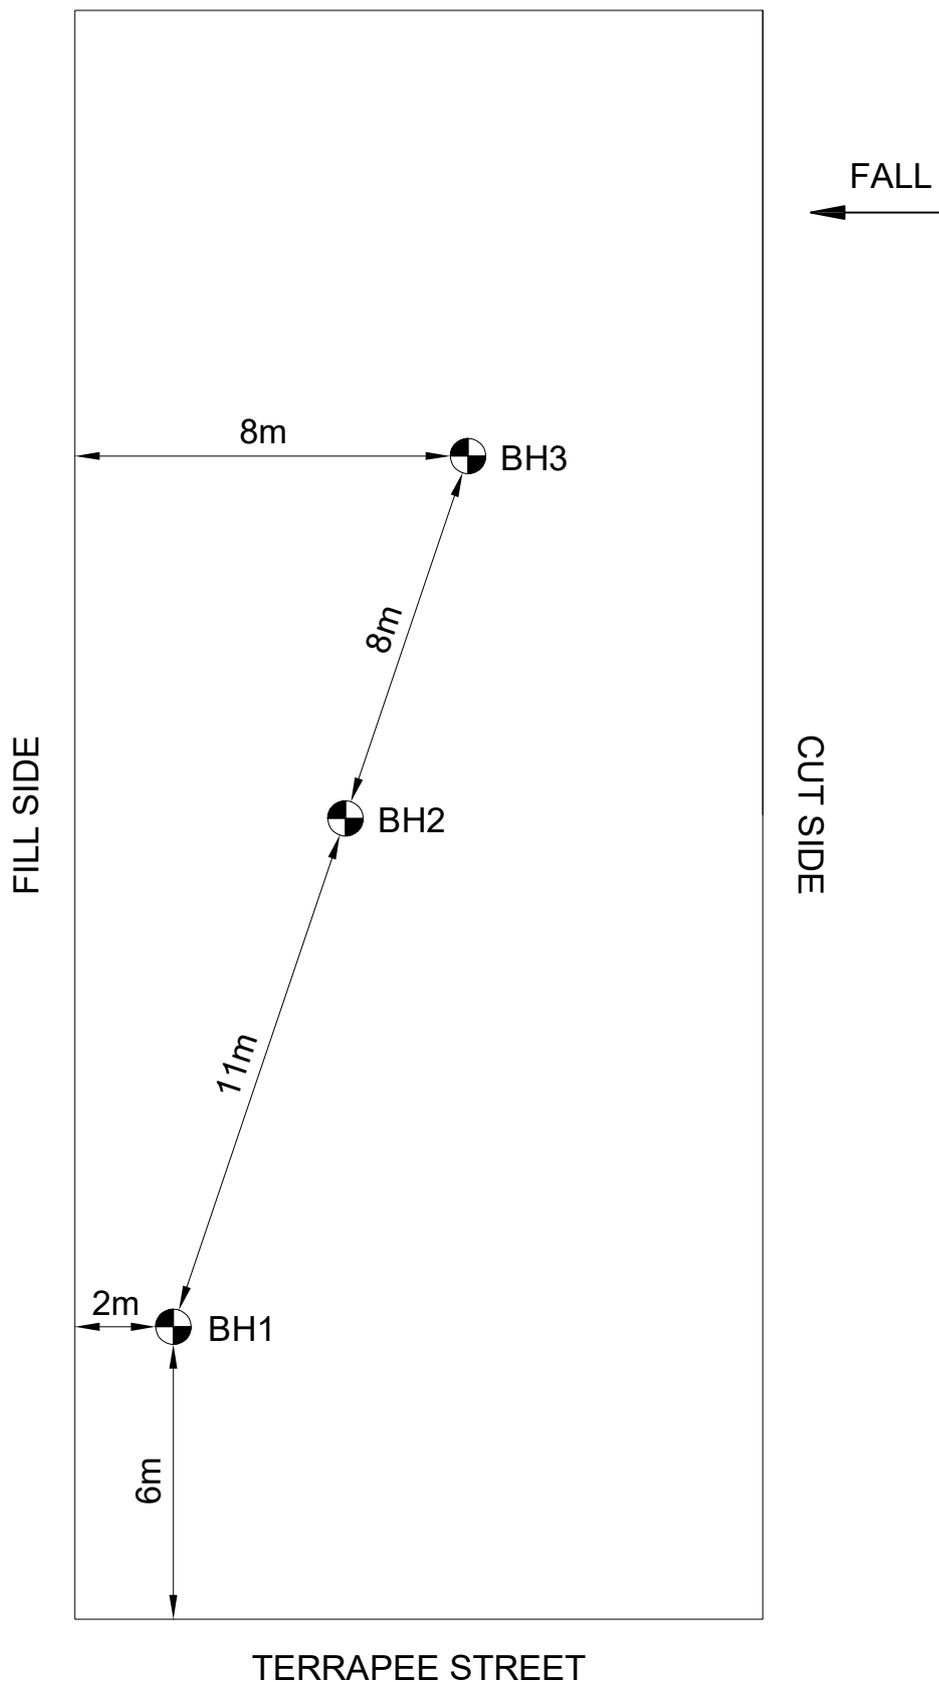

GEOTECHNICAL INVESTIGATION

APPROXIMATE LOCATIONS
NOT TO SCALE

CLIENT: VILLAWOOD PROPERTIES
PROJECT: LOT 3109 TERRAPEE STREET,
STRATHFIELDSAYE

GTS REF: 24C 0690
CLIENT REF:

DRAWN BY: CP
DATE: 20 AUGUST 2024



UTM :	Drill Rig : Gemco HS7 - Landcruiser Mount	Job Number : 24C 0690
Easting (m) : 0.00	Driller Supplier :	Client : Villawood Properties
Northing (m) : 0.00	Logged By : RC	Project : Proposed new build
Ground Elevation : Not Surveyed	Reviewed By : CP	Location : Lot 3109 Terrapee Street Strathfieldsaye
Total Depth : 3 m BGL	Date : 16/08/2024	Loc Comment :

Water	Depth (m)	Soil Origin	Graphic Log	Classification Code	Material Description	Moisture	Weathering	Consistency	Testing			Remarks
									DCP	PP (kPa)	SPT	
	0.2	Fill		ML	Sandy SILT ML: low plasticity, brown, stiff, fine to medium grained sand, moist.	M		St				
		Controlled Fill		CI	Silty CLAY CI: stiff, medium plasticity, mottled brown and dark brown, moist.	M		St				
	0.8	Natural		CH	Silty CLAY CH: stiff, high plasticity, brown, moist.	M		St				
	1.8	Natural		CI	Silty CLAY CI: stiff, medium plasticity, brown and pale brown, with fine grained sand, moist.	M		St				
	2.5	Natural		SC	Clayey to gravelly SAND SC: medium dense, low plasticity clay, brown, fine to coarse grained, fine to coarse sized gravel, moist.	M		MD				
1 Terminated at 3m												



GTS - Bendigo

13 Alstonvale Court East Bendigo VIC 3550

Phone: 03 5441 4881

Geotechnical Log - Borehole

2

UTM :	Drill Rig : Gemco HS7 - Landcruiser Mount	Job Number : 24C 0690
Easting (m) : 0.00	Driller Supplier :	Client : Villawood Properties
Northing (m) : 0.00	Logged By : RC	Project : Proposed new build
Ground Elevation : Not Surveyed	Reviewed By : CP	Location : Lot 3109 Terrapee Street Strathfieldsaye
Total Depth : 1.5 m BGL	Date : 16/08/2024	Loc Comment :

Water	Depth (m)	Soil Origin	Graphic Log	Classification Code	Material Description	Moisture	Weathering	Consistency	Testing			Remarks
									DCP	PP (kPa)	SPT	
	0.1	Fill		ML	Sandy SILT ML: low plasticity, brown, stiff, fine to medium grained sand, moist.	M		St				
		Controlled Fill		CI	Silty CLAY CI: very stiff, medium plasticity, brown and dark brown, with fine to coarse grained sand, moist.	M		VSt				
	0.6	Natural		CH	Silty CLAY CH: stiff, high plasticity, brown and red brown, moist.	M		St				
	1.4	Natural		CI	Silty CLAY CI: stiff, medium plasticity, brown, with fine grained sand, moist.	M		St				
		2 Terminated at 1.5m										



GTS - Bendigo

13 Alstonvale Court East Bendigo VIC 3550

Phone: 03 5441 4881

Geotechnical Log - Borehole

3

UTM :	Drill Rig : Gemco HS7 - Landcruiser Mount	Job Number : 24C 0690
Easting (m) : 0.00	Driller Supplier :	Client : Villawood Properties
Northing (m) : 0.00	Logged By : RC	Project : Proposed new build
Ground Elevation : Not Surveyed	Reviewed By : CP	Location : Lot 3109 Terrapee Street Strathfieldsaye
Total Depth : 1.5 m BGL	Date : 16/08/2024	Loc Comment :

Water	Depth (m)	Soil Origin	Graphic Log	Classification Code	Material Description	Moisture	Weathering	Consistency	Testing			Remarks
									DCP	PP (kPa)	SPT	
	0.1	Fill		ML	Sandy SILT ML: low plasticity, brown, stiff, fine grained sand, moist.	M		St				
		Controlled Fill		CL-C I	Silty CLAY CL-CI: very stiff, low to medium plasticity, brown and dark brown, with fine grained sand, moist.	M		VSt				
	0.6	Natural		CI-C H	Silty CLAY CI-CH: stiff, medium to high plasticity, red brown and orange brown, with fine to coarse grained sand, moist.	M		St				
					3 Terminated at 1.5m							

DESCRIPTIVE TERMS BOREHOLE/EXCAVATION LOG

Classification Symbol & Soil Name

Classification of material and its description is based on the Unified Classification System as referenced in AS1726 – 1993 Geotechnical Site Investigations, Appendix A. A summary of the more common terms is included within.

Particle Size Descriptive Terms

Name	Subdivision	Size
Boulders		>200mm
Cobbles		63 – 200mm
Gravel	Coarse	20 – 63mm
	Medium	6 – 20mm
	Fine	2.36 – 6mm
Sand	Coarse	0.6 – 2.36mm
	Medium	200 – 600 micron
	Fine	75 – 200 micron
Silt		2 – 75 micron
Clay		< 2 micron

Consistency of Cohesive Soils

Term	Undrained shear strength, s_u (kPa)	Field Guide
Very Soft (VS)	<12	A finger can be pushed well into the soil with little effort
Soft (S)	12 – 25	A finger can be pushed into the soil to about 25mm depth
Firm (F)	25 – 50	The soil can be indented about 5mm with the thumb
Stiff (St)	50 – 100	The surface of the soil can be indented with the thumb
Very Stiff (VSt)	100 – 200	The surface of the soil can be indented by thumb nail
Hard (H)	>200	The surface of the soil can be marked only with the thumbnail
Friable (F)	-	Crumbles or powders when scraped by thumbnail

Density of Granular Soils

Term	Density Index (%)
Very Loose (VL)	< 15
Loose (L)	15 – 35
Medium Dense (MD)	35 – 65
Dense (D)	65 – 85
Very Dense (VD)	> 85

Minor Components

Term	Field Guide	Proportion of Minor Component In:
Trace of	Presence just detectable by feel or eye	Coarse grained soils: <5% Fine grained soils: <15%
Some	Presence easily detectable by feel or eye	Coarse grained soils: 5-12% Fine grained soils: 15-30%

Moisture Condition

Dry (D)	Looks & feels dry. Cohesive soils are usually hard, powdery or friable. Granular soils run freely through the hand.
Moist (M)	Soil feels cool and darkened in colour. Cohesive soils can be moulded. Granular soils tend to cohere. Free water does not form.
Wet (W)	As for moist, but with free water forming on hands when remoulded.

Method

S Auger Screwing	W Washboring
D Auger Drilling	N Natural Exposure
R Roller/tricone	E Existing Excavation

Support

B Blade/bucket	* Nil
C Coring	C Casing
H Hammer Drill	M Mud/polymer

Water

*	Not observed
☒	Observed water level (date shown)
▶	Observed water inflow
◀	Observed water outflow
R	Refer to report for details

Structures, Additional Observations

PP	Pocket Penetrometer test (kPa)
DCP	Dynamic Cone Penetrometer test (blows/100mm)

Notes, Samples, Tests

U63	Undisturbed sample, 63mm diameter
D	Disturbed sample
N*	Standard Penetration Test, (*) Sample Figure = results

Surface

_____	Known boundary
-----	Probably boundary
-?-?-?-?-?-?-	Possible boundary