

# Lot 3112 Terrapee Street Strathfieldsaye

Geotechnical Investigation for  
Villawood Properties

Report 24C 0691  
August 2024

# Lot 3112 Terrapee Street Strathfieldsaye

## Geotechnical Investigation for Villawood Properties

### Revision

Revision	Authorised	Date
24C 0691	SEH	16/08/2024

### Distribution (this version only)

Recipient	Format	Date
GTS	On file	16/08/2024
Villawood Properties Attn: Andrea Smith	Email PDF <a href="mailto:andrea@villawoodproperties.com">andrea@villawoodproperties.com</a>	16/08/2024



## 1 INTRODUCTION

Villawood Properties commissioned Geotechnical Testing Services (GTS) to conduct a geotechnical investigation for the proposed development at Lot 3112 Terrapee Street, Strathfieldsaye.

The investigation has been conducted for the purpose of assessing general subsurface conditions at the site and consequently assigning a Site Classification in accordance with *AS2870 – 2011 Residential Slabs and Footings*.

## 2 INVESTIGATION

The investigation was conducted on the 13<sup>th</sup> of August 2024 using a vehicle mounted drill rig to drill 3 boreholes to depths of 3.0 metres within the designated area. The soil profiles and borehole locations are presented at the end of this report.

At the time of this investigation, the type of development proposed is understood by GTS to be a new residential building. If the actual construction varies from this, then changes may be necessary to this classification report.

## 3 SITE CONDITION

The site has a natural medium fall that has been cut and filled (supervised and tested by GTS) to form the relatively flat surface and is currently vacant. At the time of the investigation, the surface of the site was dry and lacked grass cover. There are no trees across the site. There was visual evidence of surface cracking. There was no visual evidence of surface rock. No groundwater seepage was encountered over the investigated depths.

Full details of the soil conditions are presented in the borehole logs.

## 4 SITE CLASSIFICATION

After allowing due consideration to the site geology, soil conditions, drainage, controlled fill (GTS Report No. 23C 0721), vegetation including trees and known details of the proposed development, the site has been classified as **Class H1-D**.

Class M-D sites have an expected characteristic surface movement ( $y_s$ ) of 40 to 60mm.

Foundations designed in accordance with this classification are to be subject to the overriding conditions of Section 5.

## 5 DISCUSSION

Particular attention should be paid to the design of footings as required by *AS2870 – 2011*.

In addition to the normal founding requirements arising from the above classification, particular conditions at the site dictate that the founding medium and minimum depth below existing surface levels for all footings should be as follows:

- **CONTROLLED FILL:** Sandy Silty CLAY, medium plasticity, brown, fine to coarse sand, with fine to coarse gravel, stiff to very stiff.  
At depth below surface level in the region of BHs 1 to 3.

An allowable bearing pressure of 100kPa is available for edge beams, strips and stump footings founded in the controlled fill and natural sandy silty clays. All foundations should extend a minimum of 100mm into the above foundation material.

Blinding concrete (minimum strength 15MPa) may be used to bring the excavations up to design levels. The base of all footing excavations must be free of tree roots.

The proposed development should be located a minimum distance of 0.75 x the mature height of all trees. This distance should be increased by 50% for groups or lines of trees. If this distance is impeded, then the size and distance from the development of the tree(s) needs to be taken into account when designing the foundation.

## 6 IMPORTANT NOTES ABOUT THIS REPORT

- The site classification presented in Section 4 assumes that the current natural drainage and infiltration conditions at the site will not be markedly affected by the proposed site development work. Care should therefore be taken to ensure that surface water is not permitted to collect adjacent to the structure and that significant changes to seasonal soil moisture equilibria do not develop as a result of service trench construction or tree root action.
- Attention is drawn to Appendix B of AS2870 and CSIRO document *BTF 18 – Foundation Maintenance and Footing Performance: A Homeowner’s Guide* as a guide to maintenance requirement for the proposed structure.
- This is not a comprehensive investigation nor is it economic or practical to determine every subsurface feature on the site. Although this investigation indicates that soil conditions are relatively uniform across the site, it is recommended that the base of all footing excavations be inspected to ensure that the founding medium meets the requirements referenced herein with respect to type and strength of founding materials. If further variations in descriptions in soil types, colour or depths are discovered during construction, this office should be notified immediately so that potential influence on the footings may be assessed.

- The soil colours provided in the borehole logs attached may vary with soil moisture content and individual interpretation, therefore colour alone should not be used to identify these soils.
- Strength characteristics of soils often exhibit a large variation between wet and dry conditions. Soil characteristics of a soil profile are given on the soil conditions at the time of the investigation.
- In the event of significant earthworks being undertaken on the site after this investigation, this report may require an amendment if appropriate.

Should you have any further queries concerning these results, please do not hesitate to contact GTS on 03 5441 4881.

**Prepared by**



**Corey Palmer** BE (Hons) GradIEAust


***Graduate Geotechnical Engineer***

**Reviewed by**



**Shane Hampton** BE (Hons), MIEAust

***Principal Geotechnical Engineer***

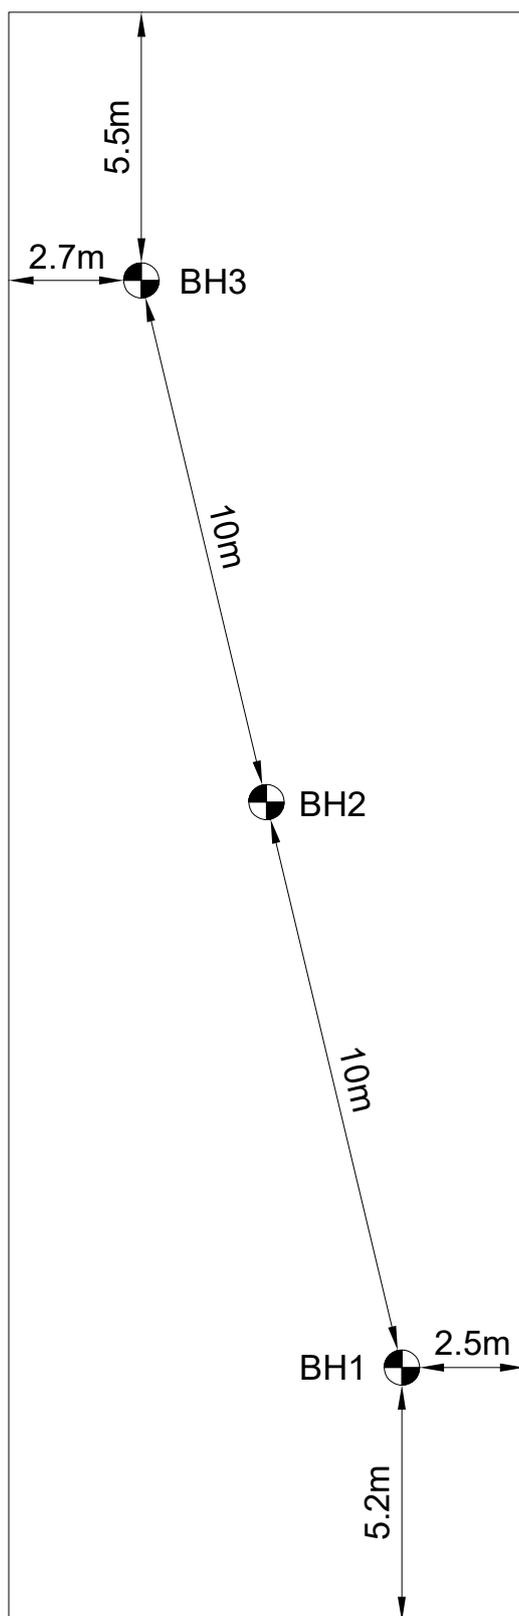

TERRAPEE STREET



## GEOTECHNICAL INVESTIGATION

APPROXIMATE LOCATIONS  
NOT TO SCALE

CLIENT: VILLAWOOD PROPERTIES  
PROJECT: LOT 3112 TERRAPEE STREET,  
STRATHFIELDSAYE

GTS REF: 24C 0691  
CLIENT REF:

DRAWN BY: CP  
DATE: 16 AUGUST 2024



**GTS - Bendigo**

13 Alstonvale Court East Bendigo VIC 3550  
 Phone: 03 5441 4881

**Geotechnical Log - Borehole**

1

UTM :	Drill Rig : Drillman GT10 - Landcruiser Mount	Job Number : 24C 0691
Easting (m) : 0.00	Driller Supplier :	Client : Villawood Properties
Northing (m) : 0.00	Logged By : PR	Project : Proposed new build
Ground Elevation : Not Surveyed	Reviewed By : CP	Location : Lot 3112 Terrapee Street Strathfieldsaye
Total Depth : 3 m BGL	Date : 13/08/2024	Loc Comment :

Water	Depth (m)	Soil Origin	Graphic Log	Classification Code	Material Description	Moisture	Weathering	Consistency	Testing			Remarks
									DCP	PP (kPa)	SPT	
	0.6	Controlled Fill		CI	Silty to sandy CLAY CI: stiff, medium plasticity, brown, fine to coarse grained sand, with fine to coarse sized gravel, moist.	M		St				
									5			
									8			
									20+			
	0.9	Natural		CH	Silty CLAY CH: very stiff, high plasticity, orange brown, trace fine grained sand, moist.	M		VSt				
	1.3	Natural		CI	Silty CLAY CI: very stiff, medium plasticity, brown mottled orange brown, trace fine grained sand, moist.	M		VSt				
		Natural		CI	Sandy CLAY CI: firm, medium plasticity, brown and pale brown, fine to coarse grained sand, trace fine sized gravel, moist.	M		F				

1 Terminated at 3m



**GTS - Bendigo**

13 Alstonvale Court East Bendigo VIC 3550

Phone: 03 5441 4881

**Geotechnical Log - Borehole**

2

UTM :	Drill Rig : Drillman GT10 - Landcruiser Mount	Job Number : 24C 0691
Easting (m) : 0.00	Driller Supplier :	Client : Villawood Properties
Northing (m) : 0.00	Logged By : PR	Project : Proposed new build
Ground Elevation : Not Surveyed	Reviewed By : CP	Location : Lot 3112 Terrapee Street Strathfieldsaye
Total Depth : 3 m BGL	Date : 13/08/2024	Loc Comment :

Water	Depth (m)	Soil Origin	Graphic Log	Classification Code	Material Description	Moisture	Weathering	Consistency	Testing			Remarks
									DCP	PP (kPa)	SPT	
		Controlled Fill		CI	Silty to sandy CLAY CI: stiff, medium plasticity, brown, fine to coarse grained sand, with fine to coarse sized gravel, moist.	M		St				
	0.6								10			
									3			
									4			
		Natural		CI-CH	Sandy CLAY CI-CH: very stiff, medium to high plasticity, orange brown, fine to medium grained sand, trace fine sized gravel, moist.	M		VSt	13			
									12			
									11			
									7			
	1.7	Natural		SC	Clayey SAND SC: medium dense, low plasticity clay, brown and pale brown, fine to coarse grained, trace fine sized gravel, moist.	M		MD				

2 Terminated at 3m



**GTS - Bendigo**

13 Alstonvale Court East Bendigo VIC 3550

Phone: 03 5441 4881

**Geotechnical Log - Borehole**

**3**

UTM :	Drill Rig : Drillman GT10 - Landcruiser Mount	Job Number : 24C 0691
Easting (m) : 0.00	Driller Supplier :	Client : Villawood Properties
Northing (m) : 0.00	Logged By : PR	Project : Proposed new build
Ground Elevation : Not Surveyed	Reviewed By : CP	Location : Lot 3112 Terrapee Street Strathfieldsaye
Total Depth : 3 m BGL	Date : 13/08/2024	Loc Comment :

Water	Depth (m)	Soil Origin	Graphic Log	Classification Code	Material Description	Moisture	Weathering	Consistency	Testing			Remarks
									DCP	PP (kPa)	SPT	
	0.5	Controlled Fill		CI	Silty to sandy CLAY CI: very stiff, medium plasticity, brown, fine to coarse grained sand, with fine to coarse sized gravel, moist.	M		VSt				
									8			
									8			
	1.6	Controlled Fill		CI-CH	Sandy CLAY CI-CH: very stiff, medium to high plasticity, orange brown, fine to coarse grained sand, trace fine to medium sized gravel, dry.	D		VSt				
									5			
									7			
									12			
									15			
									13			
	2.2	Natural		CI	Sandy CLAY CI: stiff, medium plasticity, brown and pale brown, fine to coarse grained sand, trace fine sized gravel, moist.	M		St				
		Natural		CL-CI	Silty CLAY CL-CI: firm, low to medium plasticity, brown mottled grey, with fine to medium grained sand, moist.	M		F				

3 Terminated at 3m

## DESCRIPTIVE TERMS BOREHOLE/EXCAVATION LOG

### Classification Symbol & Soil Name

Classification of material and its description is based on the Unified Classification System as referenced in AS1726 – 1993 Geotechnical Site Investigations, Appendix A. A summary of the more common terms is included within.

### Particle Size Descriptive Terms

Name	Subdivision	Size
Boulders		>200mm
Cobbles		63 – 200mm
Gravel	Coarse	20 – 63mm
	Medium	6 – 20mm
	Fine	2.36 – 6mm
Sand	Coarse	0.6 – 2.36mm
	Medium	200 – 600 micron
	Fine	75 – 200 micron
Silt		2 – 75 micron
Clay		< 2 micron

### Consistency of Cohesive Soils

Term	Undrained shear strength, $s_u$ (kPa)	Field Guide
Very Soft (VS)	<12	A finger can be pushed well into the soil with little effort
Soft (S)	12 – 25	A finger can be pushed into the soil to about 25mm depth
Firm (F)	25 – 50	The soil can be indented about 5mm with the thumb
Stiff (St)	50 – 100	The surface of the soil can be indented with the thumb
Very Stiff (VSt)	100 – 200	The surface of the soil can be indented by thumb nail
Hard (H)	>200	The surface of the soil can be marked only with the thumbnail
Friable (F)	-	Crumbles or powders when scraped by thumbnail

### Density of Granular Soils

Term	Density Index (%)
Very Loose (VL)	< 15
Loose (L)	15 – 35
Medium Dense (MD)	35 – 65
Dense (D)	65 – 85
Very Dense (VD)	> 85

### Minor Components

Term	Field Guide	Proportion of Minor Component In:
Trace of	Presence just detectable by feel or eye	Coarse grained soils: <5% Fine grained soils: <15%
Some	Presence easily detectable by feel or eye	Coarse grained soils: 5-12% Fine grained soils: 15-30%

### Moisture Condition

Dry (D)	Looks & feels dry. Cohesive soils are usually hard, powdery or friable. Granular soils run freely through the hand.
Moist (M)	Soil feels cool and darkened in colour. Cohesive soils can be moulded. Granular soils tend to cohere. Free water does not form.
Wet (W)	As for moist, but with free water forming on hands when remoulded.

### Method

<b>S</b> Auger Screwing	<b>W</b> Washboring
<b>D</b> Auger Drilling	<b>N</b> Natural Exposure
<b>R</b> Roller/tricone	<b>E</b> Existing Excavation

### Support

<b>B</b> Blade/bucket	<b>*</b> Nil
<b>C</b> Coring	<b>C</b> Casing
<b>H</b> Hammer Drill	<b>M</b> Mud/polymer

### Water

*	Not observed
☒	Observed water level (date shown)
▶	Observed water inflow
◀	Observed water outflow
R	Refer to report for details

### Structures, Additional Observations

<b>PP</b>	Pocket Penetrometer test (kPa)
<b>DCP</b>	Dynamic Cone Penetrometer test (blows/100mm)

### Notes, Samples, Tests

<b>U63</b>	Undisturbed sample, 63mm diameter
<b>D</b>	Disturbed sample
<b>N*</b>	Standard Penetration Test, (*) Sample Figure = results

### Surface

_____	Known boundary
-----	Probably boundary
-?-?-?-?-?-?	Possible boundary