


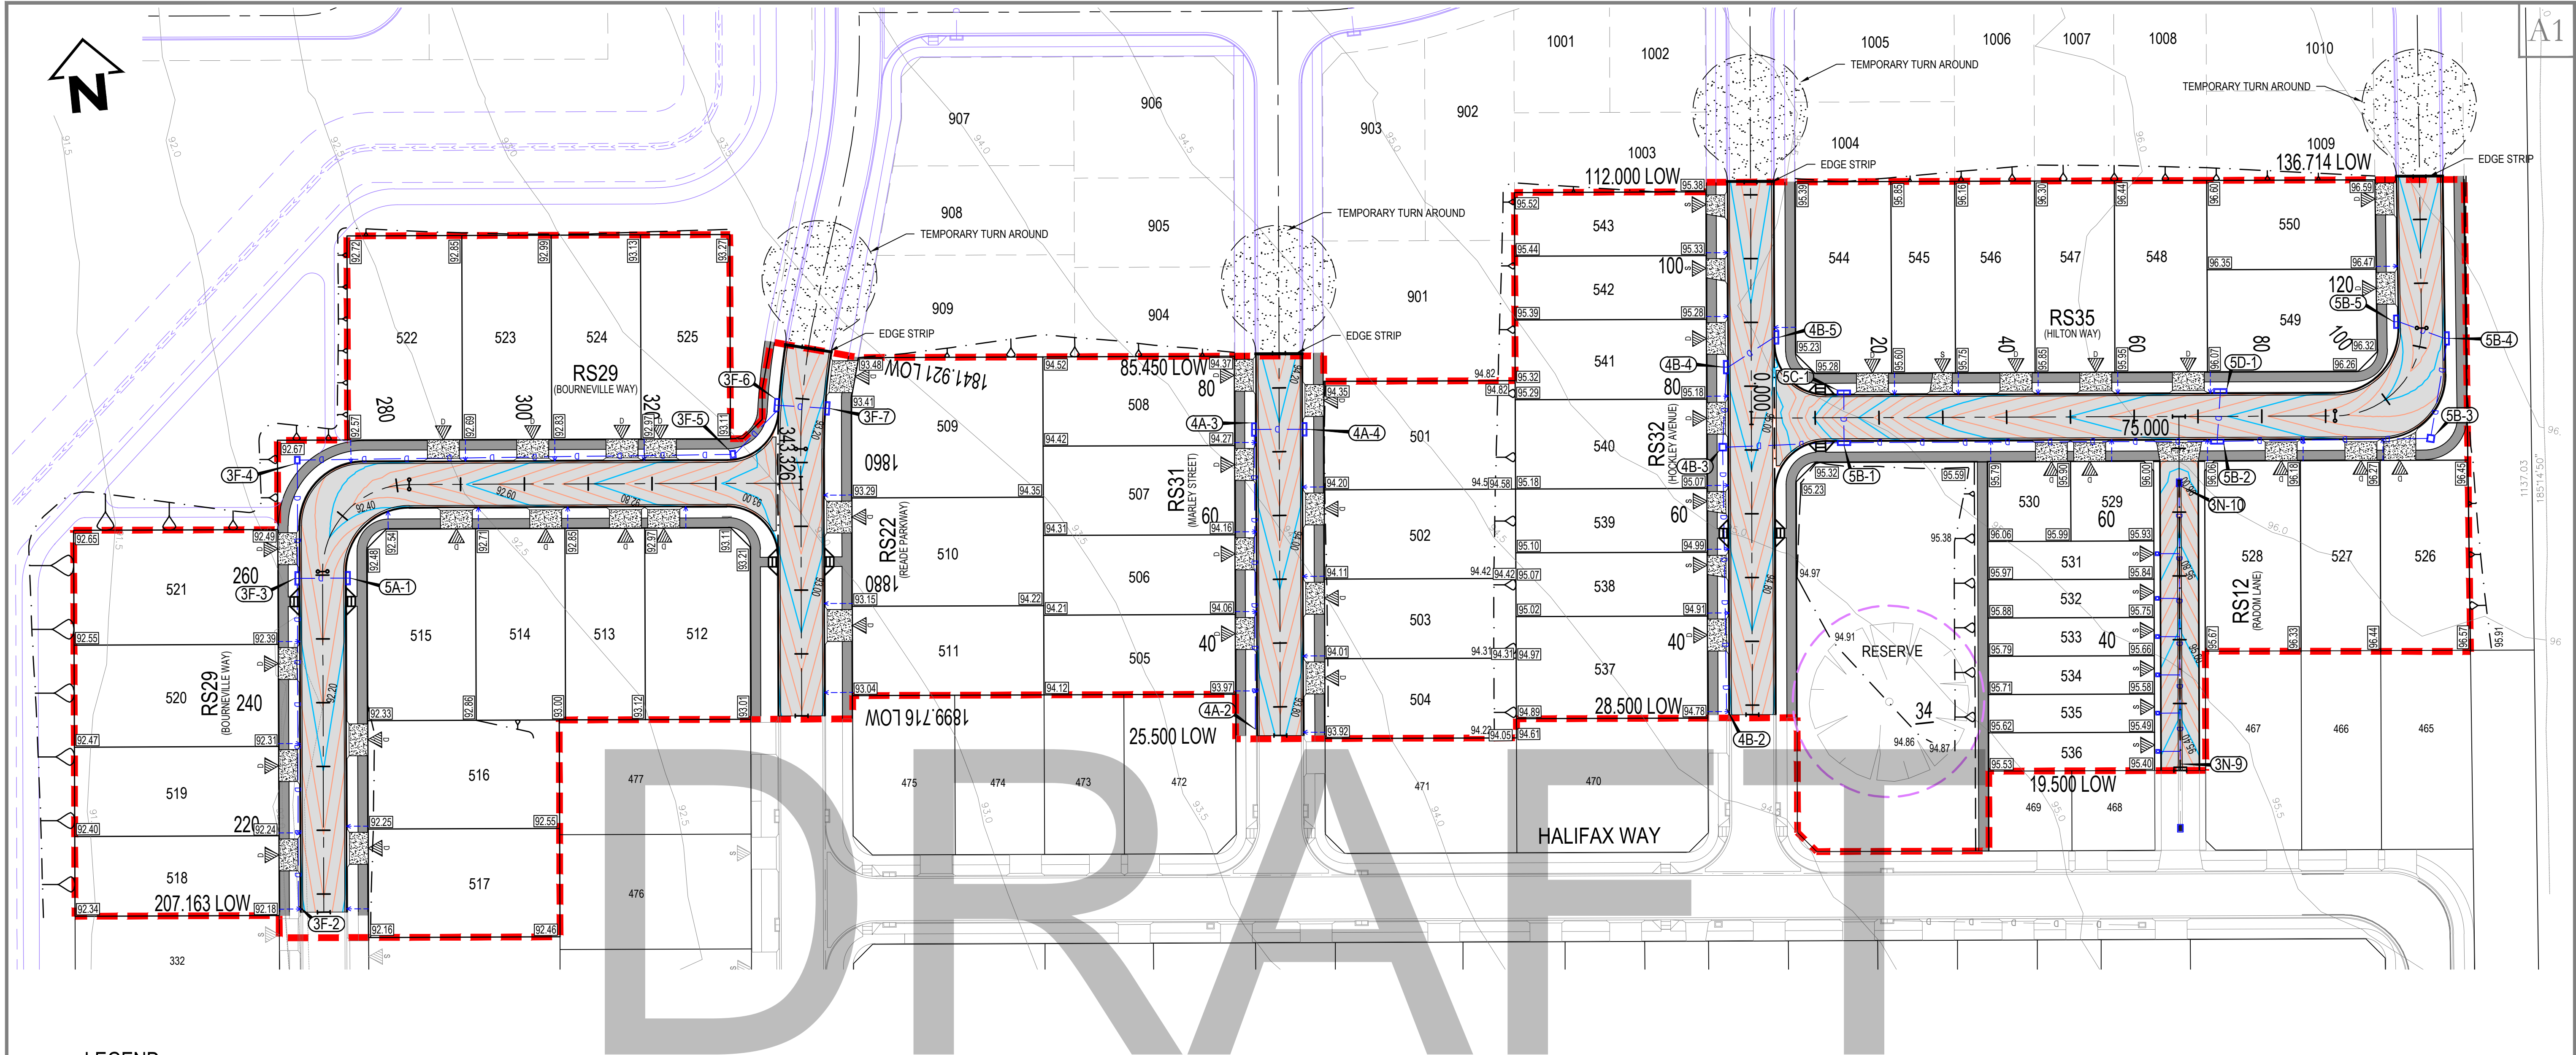

LEGEND

PROPOSED

	ROAD CENTRELINE		STORMWATER DRAIN
	150 HIGH BARRIER KERB AND GUTTER		STORMWATER KERB OUTLET
	1000 WIDE EDGE STRIP		ALLOTMENT STORMWATER CONNECTION
	600 WIDE SPOON DRAIN		SIDE ENTRY PIT (SEP DOUBLE)
	AC PAVEMENT		JUNCTION BOX (JB)
	FOOTPATH		GRADED INLET PIT (GIP)
	KERB RAMP		MAJOR SURFACE CONTOUR (0.2m INCREMENT)
	INDICATIVE DRIVEWAY LOCATION (D=DOUBLE, S=SINGLE)		MINOR SURFACE CONTOUR (0.05m INCREMENT)
	DRIVEWAY CROSSOVER		EARTHWORKS BATTER (1 in 5 UNO)
	DESIGN LEVEL		STAGE BOUNDARY
	EXISTING LEVEL		


FUTURE

	KERB		TREE TO BE RETAINED
	FOOTPATH		TREE PROTECTION ZONE (TPZ)
	KERB RAMP		TREE ID. REFER REPORT ATSG772-EDWRDPTA
	DRIVEWAY LOCATION		
	DRIVEWAY CROSSOVER		
	STORMWATER DRAIN		
	SIDE ENTRY PIT		
	JUNCTION BOX		
	SWALE INVERT		
	BATTER LINE		

EXISTING

	SURFACE CONTOUR
	TREE TO BE RETAINED
	TREE PROTECTION ZONE (TPZ)
	TREE ID. REFER REPORT ATSG772-EDWRDPTA

A	18.09.25	ISSUED FOR APPROVAL	GK	CCB
REV	DATE	DESCRIPTION	DES	DRN
REVISION HISTORY				

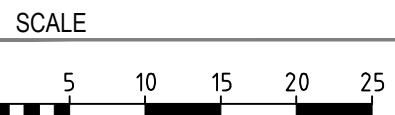

COORDINATES / DATUM
MGA 2020 ZONE 54 / AHD

DESIGNED	CHECKED
GK	MLC
DRAWN	CHECKED
CCB	MLC
APPROVED	DATE

THIS DRAWING SHOULD BE VIEWED AND PRINTED IN COLOUR AS FEATURES, LINEWORK, AND / OR SYMBOLS MAY BE DIFFERENTIATED BY COLOUR.

CLIENT
ROSEWORTHY DEVELOPMENTS PTY LTD

GREENHILL
LEVEL 1, 178 FULLARTON ROAD
DULWICH SA 5065
08 8406 1300
www.greenhillaustralia.com.au

THIS DRAWING REMAINS THE PROPERTY OF GREENHILL ENGINEERS PTY LTD. AND MAY NOT BE COPIED IN ANY WAY WITHOUT PRIOR APPROVAL FROM THIS COMPANY.
© GREENHILL ENGINEERS PTY LTD

STATUS: **PRELIMINARY**
WILLIAM LAKES STAGE 5
HORROCK HIGHWAY, GAWLER BELT
GENRAL CONSTRUCTION AND STOMWATER PLAN

DRAWING NUMBER
25-3810-C02
REVISION
A

FOR NOTES REFER DRG 24-3516-C01