

	TREE
	SECTION
	RETAINING WALL
	RIDGE LINE
	BATTER LINE

REVISION	DATE	ISSUE DESCRIPTION	DRAWN	CHECKED	APPROVED	CLIENT
D	10/09/20	SECTION LOCATION & LEVELS	C.ROHDE	M.TROUNCE	M.TROUNCE	
C	07/08/20	LOT 139 RETAINING WALL	C.ROHDE	M.TROUNCE	M.TROUNCE	
B	19/06/20	REVISED ALLOTMENT BOUNDARIES	C.ROHDE	M.TROUNCE	M.TROUNCE	
A	MAY 2020	ISSUED TO CLIENT	C.ROHDE	M.TROUNCE	M.TROUNCE	

Level 7, 176 Wellington Parade
 East Melbourne, VIC, Australia 3002



PROJECT

DRAWING TITLE
**WANDANA ESTATE - STAGE 2A
 ALLOTMENT ELEVATION PLAN**

STATUS
**PRELIMINARY
 NOT FOR CONSTRUCTION**

SCALE AT A1 AS SHOWN	DRAWN C.ROHDE	DESIGNED C.ROHDE
PROJECT ENGINEER M.TROUNCE	PROJECT MANAGER M.TROUNCE	DATE FIRST ISSUE MAY 2020
PROJECT No. 180363.2A	DRAWING No. AE200	REVISION D



	BUILDING ENVELOPE
	VIEWLINE
	HEIGHT RESTRICTION
	DESIGN SURFACE
	EXISTING SURFACE
	RETAINING WALL
	1m INTERVAL GRID

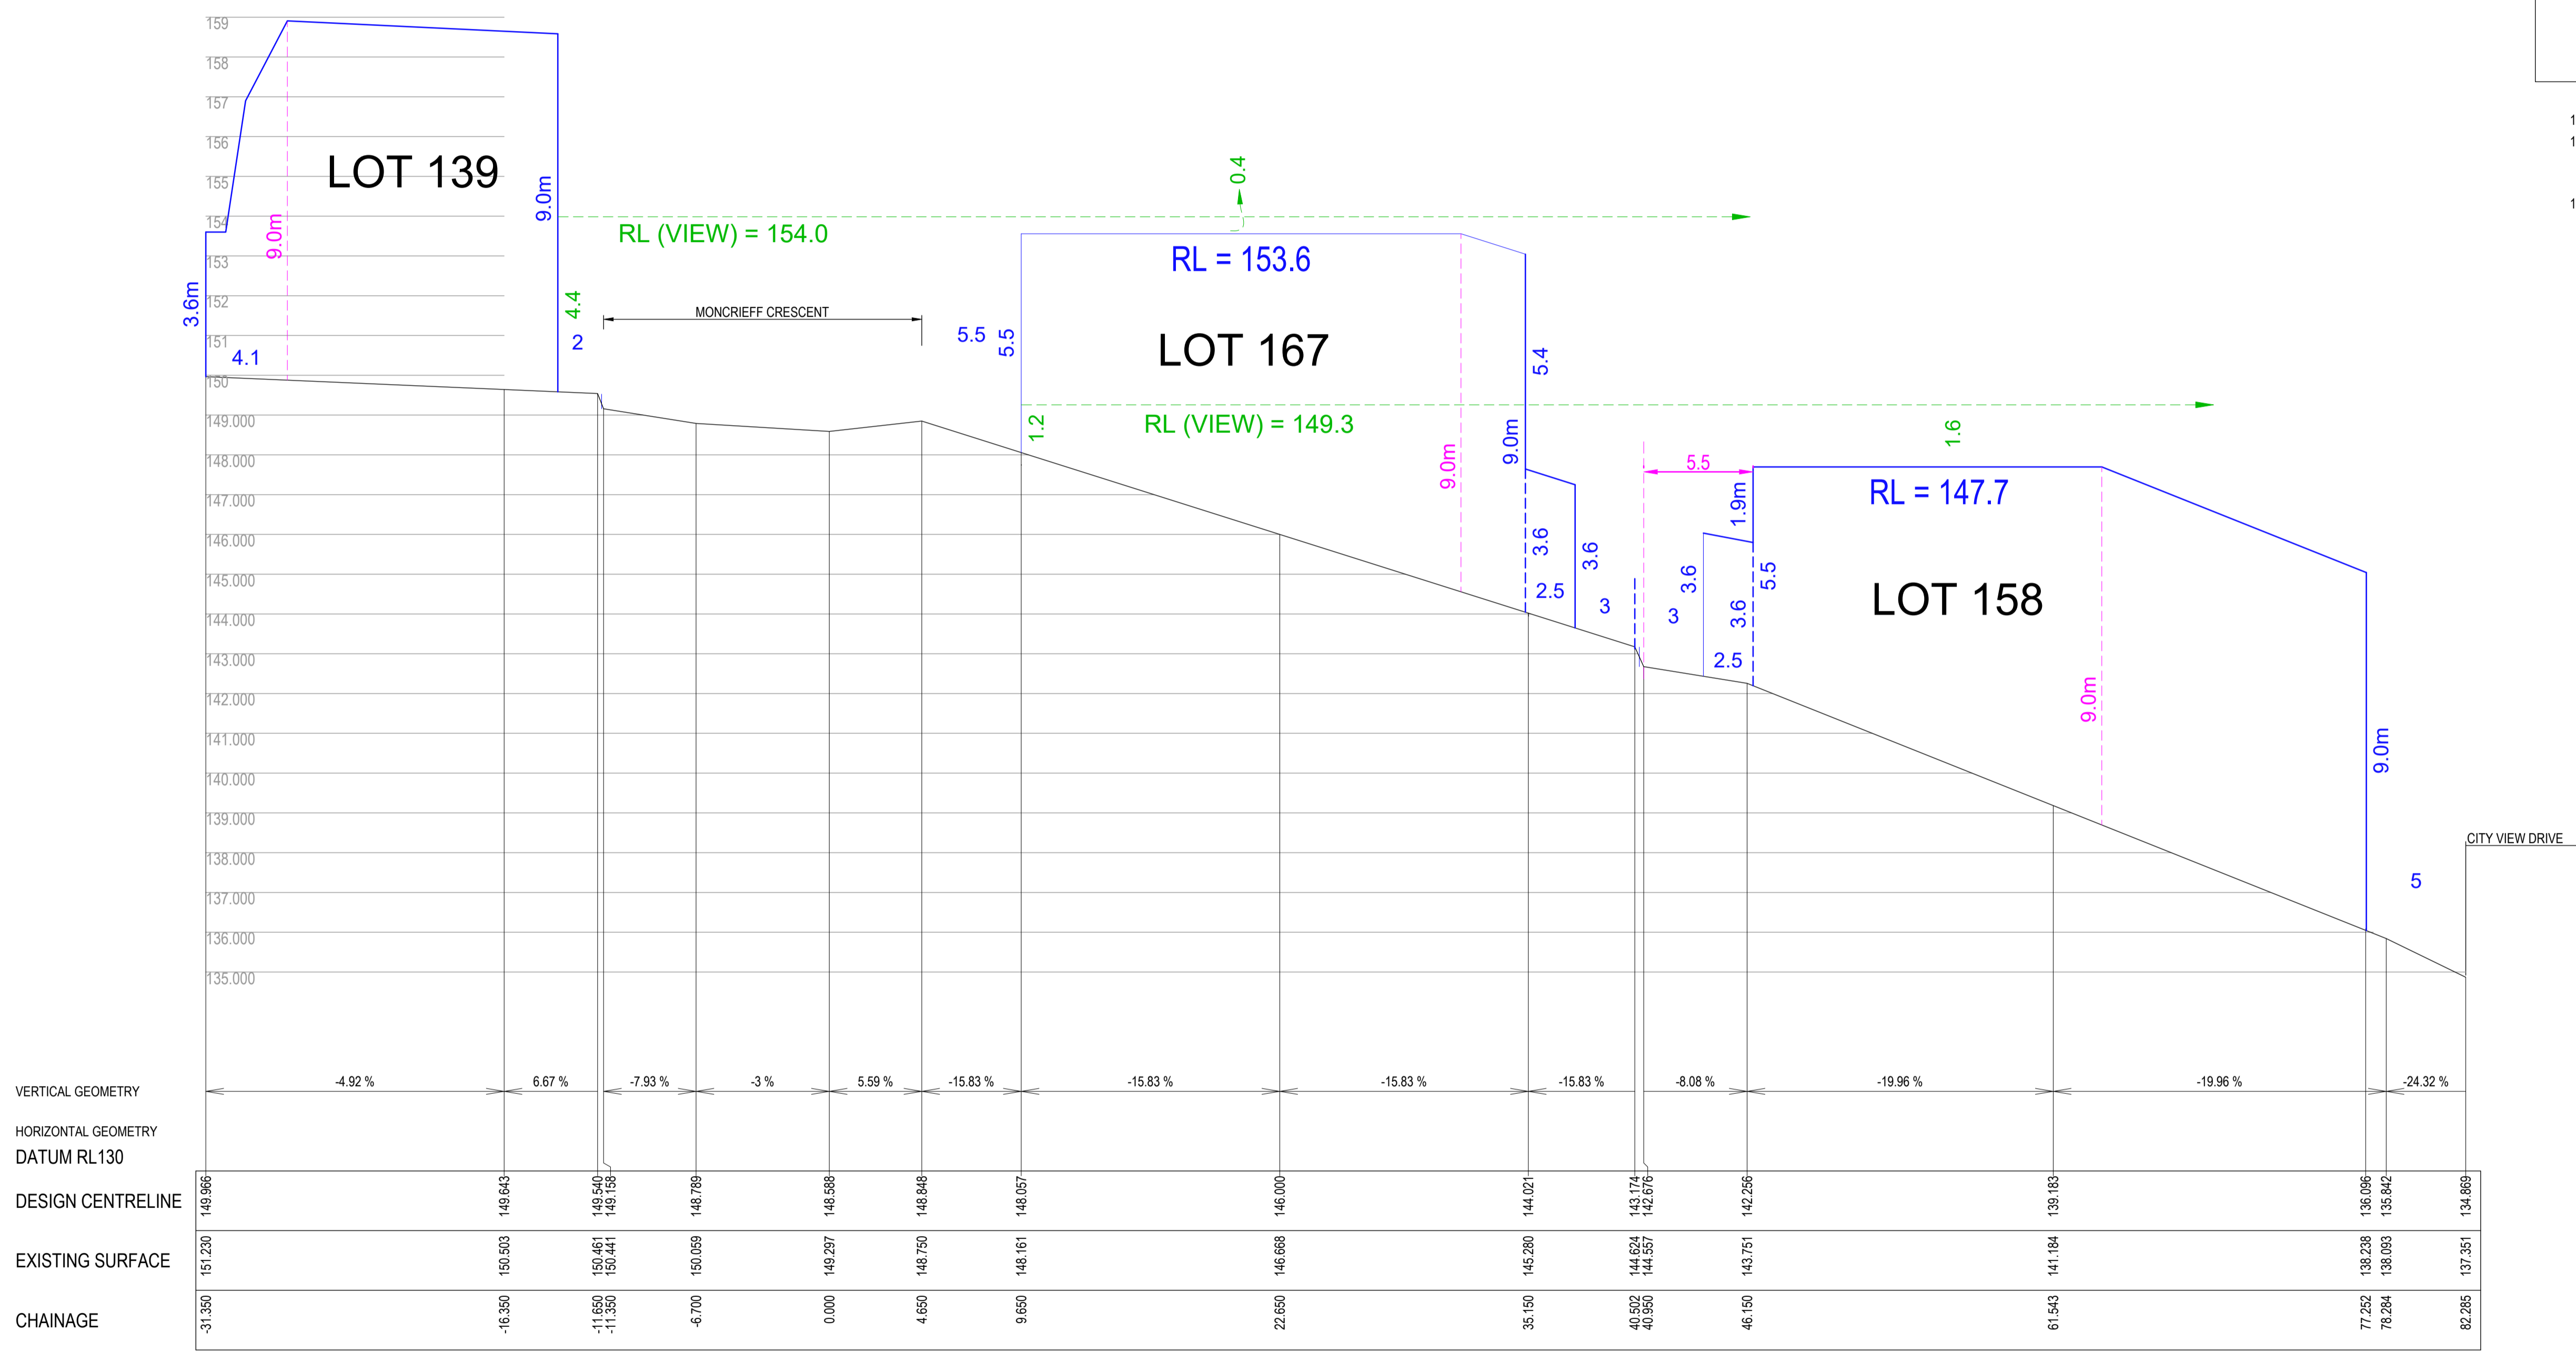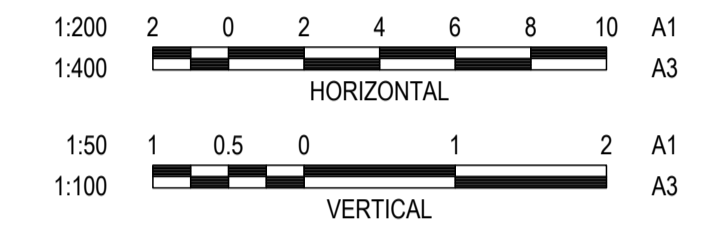

SECTION A-A

<table border="1"> <thead> <tr> <th>REVISION</th> <th>DATE</th> <th>ISSUE DESCRIPTION</th> <th>DRAWN</th> <th>CHECKED</th> <th>APPROVED</th> </tr> </thead> <tbody> <tr> <td>C</td> <td>10/09/20</td> <td>SECTION LOCATION & LEVELS</td> <td>C.ROHDE</td> <td>M.TROUNCE</td> <td>M.TROUNCE</td> </tr> <tr> <td>B</td> <td>07/08/20</td> <td>REVISED SECTION LEVELS</td> <td>C.ROHDE</td> <td>M.TROUNCE</td> <td>M.TROUNCE</td> </tr> <tr> <td>A</td> <td>MAY 2020</td> <td>ISSUED TO CLIENT</td> <td>C.ROHDE</td> <td>M.TROUNCE</td> <td>M.TROUNCE</td> </tr> </tbody> </table>	REVISION	DATE	ISSUE DESCRIPTION	DRAWN	CHECKED	APPROVED	C	10/09/20	SECTION LOCATION & LEVELS	C.ROHDE	M.TROUNCE	M.TROUNCE	B	07/08/20	REVISED SECTION LEVELS	C.ROHDE	M.TROUNCE	M.TROUNCE	A	MAY 2020	ISSUED TO CLIENT	C.ROHDE	M.TROUNCE	M.TROUNCE	<p>CLIENT</p>	<p>Level 7, 176 Wellington Parade East Melbourne, VIC, Australia 3002</p>	<p>PROJECT</p>	<p>DRAWING TITLE</p> <p>WANDANA ESTATE - STAGE 2A ALLOTMENT ELEVATION SECTION A-A</p>	<p>STATUS</p> <p>PRELIMINARY NOT FOR CONSTRUCTION</p>	<table border="1"> <tr> <td>SCALE AT A1</td> <td>DRAWN</td> <td>DESIGNED</td> </tr> <tr> <td>AS SHOWN</td> <td>C.ROHDE</td> <td>C.ROHDE</td> </tr> <tr> <td>PROJECT ENGINEER</td> <td>PROJECT MANAGER</td> <td>DATE FIRST ISSUE</td> </tr> <tr> <td>M.TROUNCE</td> <td>M.TROUNCE</td> <td>MAY 2020</td> </tr> <tr> <td>PROJECT No.</td> <td>DRAWING No.</td> <td>REVISION</td> </tr> <tr> <td>180363.2A</td> <td>AE201</td> <td>C</td> </tr> </table>	SCALE AT A1	DRAWN	DESIGNED	AS SHOWN	C.ROHDE	C.ROHDE	PROJECT ENGINEER	PROJECT MANAGER	DATE FIRST ISSUE	M.TROUNCE	M.TROUNCE	MAY 2020	PROJECT No.	DRAWING No.	REVISION	180363.2A	AE201	C
REVISION	DATE	ISSUE DESCRIPTION	DRAWN	CHECKED	APPROVED	
C	10/09/20	SECTION LOCATION & LEVELS	C.ROHDE	M.TROUNCE	M.TROUNCE	
B	07/08/20	REVISED SECTION LEVELS	C.ROHDE	M.TROUNCE	M.TROUNCE	
A	MAY 2020	ISSUED TO CLIENT	C.ROHDE	M.TROUNCE	M.TROUNCE	
SCALE AT A1	DRAWN	DESIGNED	
AS SHOWN	C.ROHDE	C.ROHDE	
PROJECT ENGINEER	PROJECT MANAGER	DATE FIRST ISSUE	
M.TROUNCE	M.TROUNCE	MAY 2020	
PROJECT No.	DRAWING No.	REVISION	
180363.2A	AE201	C	

	BUILDING ENVELOPE
	VIEWLINE
	HEIGHT RESTRICTION
	TREE HEIGHT LINE
	DESIGN SURFACE
	EXISTING SURFACE
	RETAINING WALL
	1m INTERVAL GRID

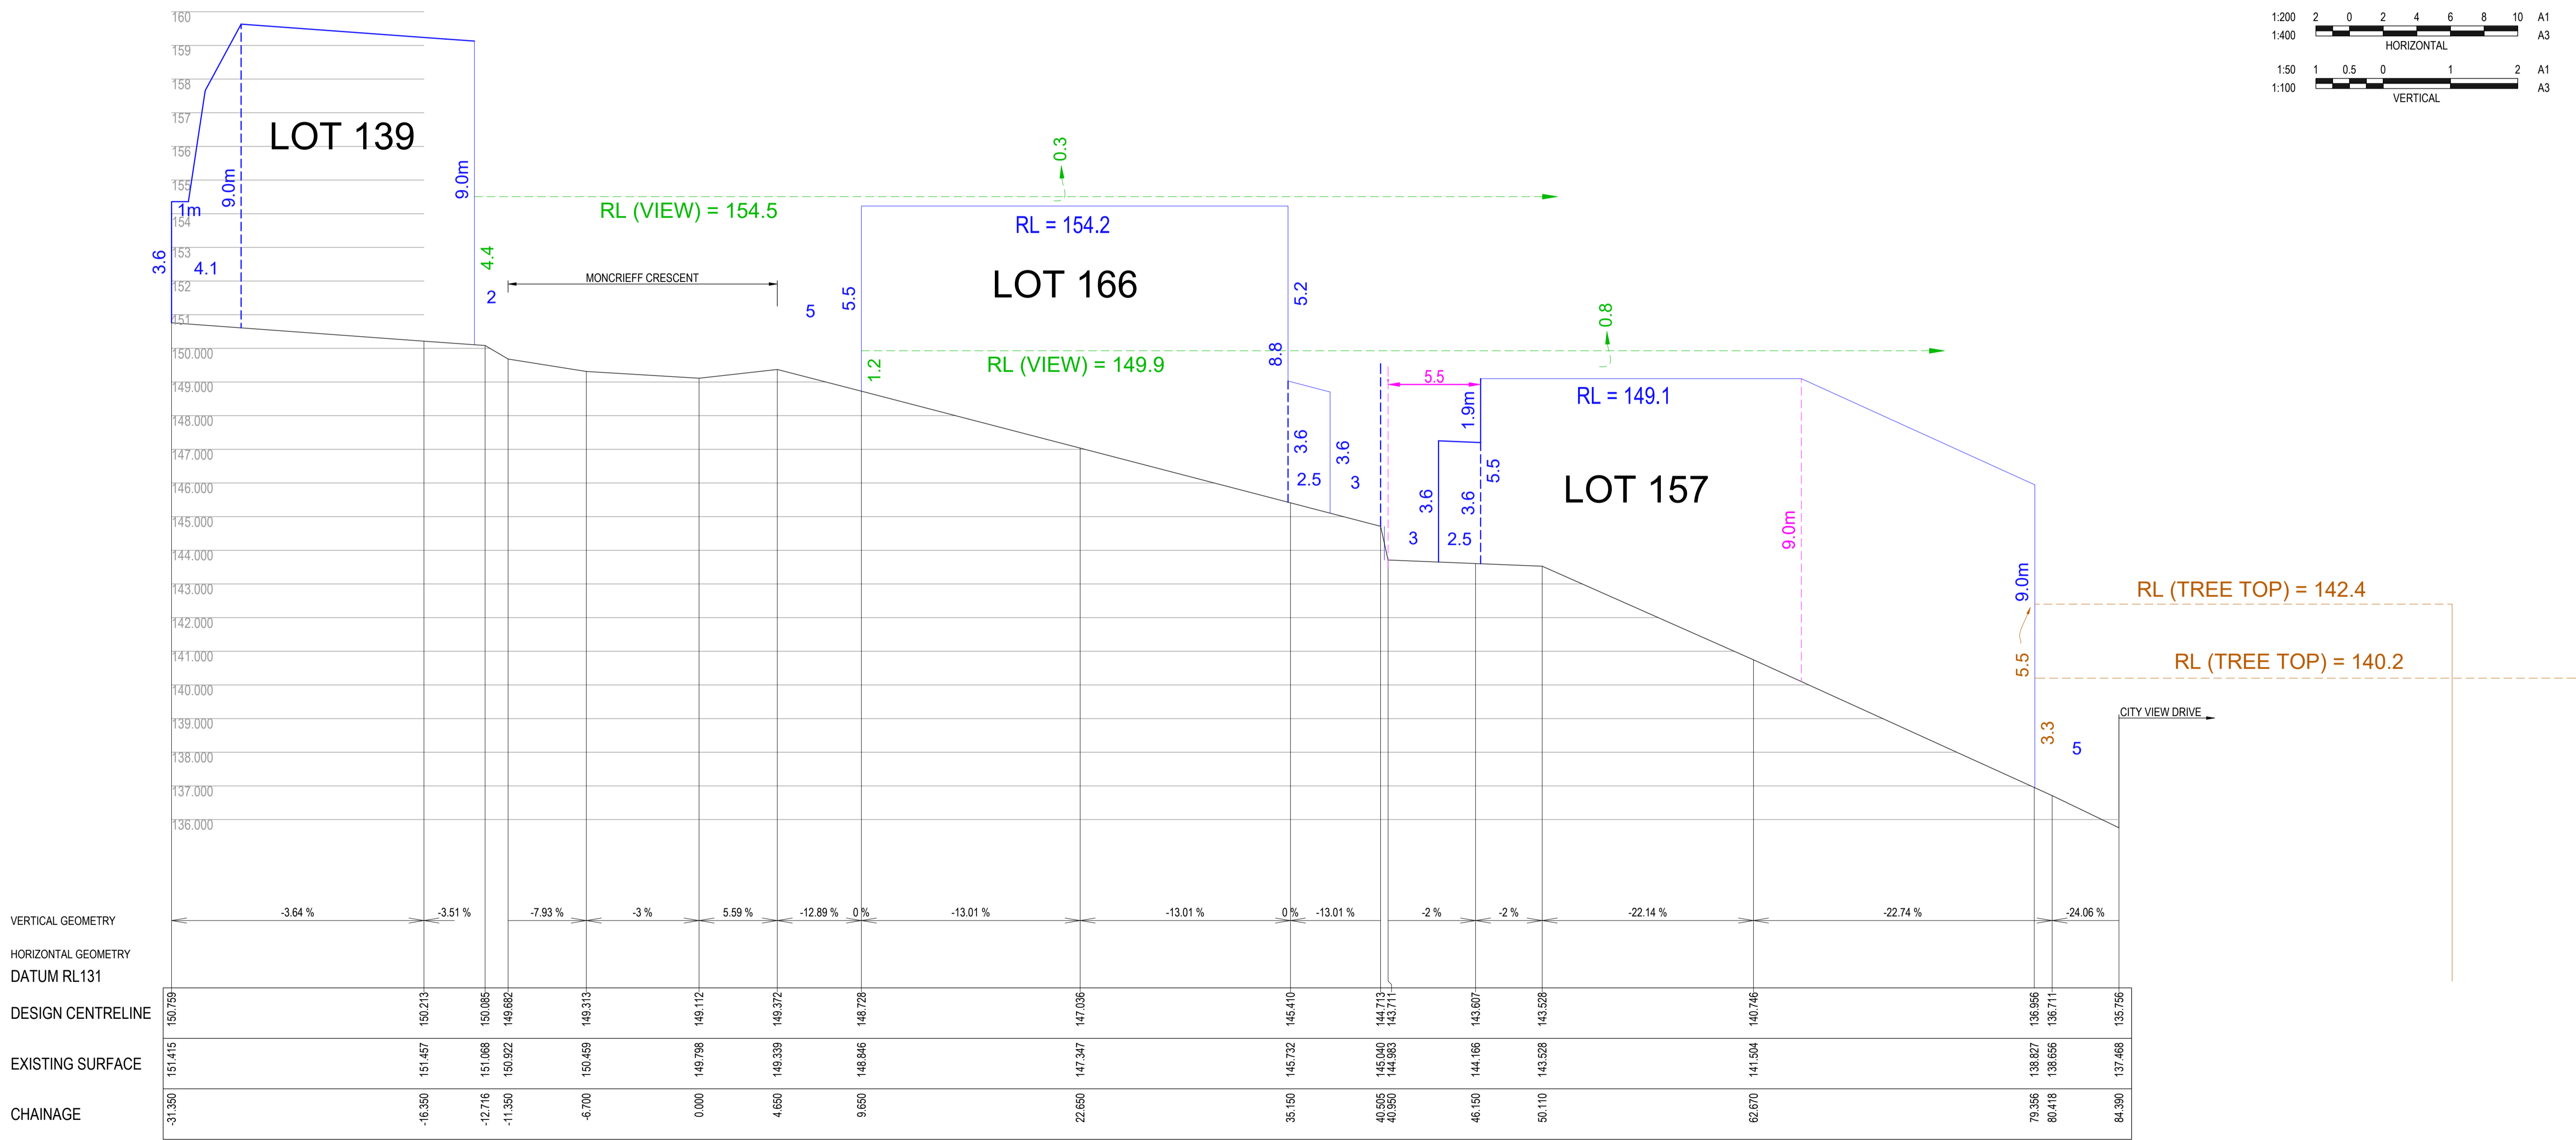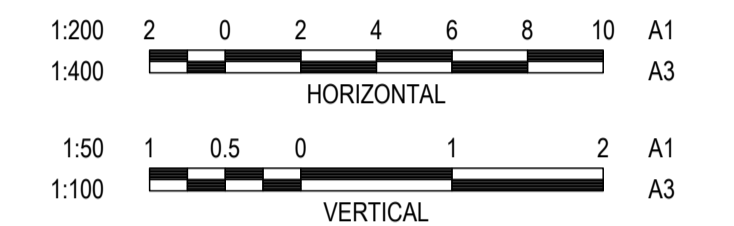

SECTION B-B

REVISION	DATE	ISSUE DESCRIPTION	DRAWN	CHECKED	APPROVED
C	10/09/20	SECTION LOCATION & LEVELS	C.ROHDE	M.TROUNCE	M.TROUNCE
B	07/08/20	REVISED SECTION LEVELS	C.ROHDE	M.TROUNCE	M.TROUNCE
A	MAY 2020	ISSUED TO CLIENT	C.ROHDE	M.TROUNCE	M.TROUNCE

CLIENT	
--------	--

Level 7, 176 Wellington Parade
 East Melbourne, VIC, Australia 3002



PROJECT	
---------	--

DRAWING TITLE
**WANDANA ESTATE - STAGE 2A
 ALLOTMENT ELEVATION SECTION B-B**

STATUS
**PRELIMINARY
 NOT FOR CONSTRUCTION**

SCALE AT A1	DRAWN	DESIGNED
AS SHOWN	C.ROHDE	C.ROHDE
PROJECT ENGINEER	PROJECT MANAGER	DATE FIRST ISSUE
M.TROUNCE	M.TROUNCE	MAY 2020
PROJECT No.	DRAWING No.	REVISION
180363.2A	AE202	C

	BUILDING ENVELOPE
	VIEWLINE
	HEIGHT RESTRICTION
	DESIGN SURFACE
	EXISTING SURFACE
	RETAINING WALL
	1m INTERVAL GRID

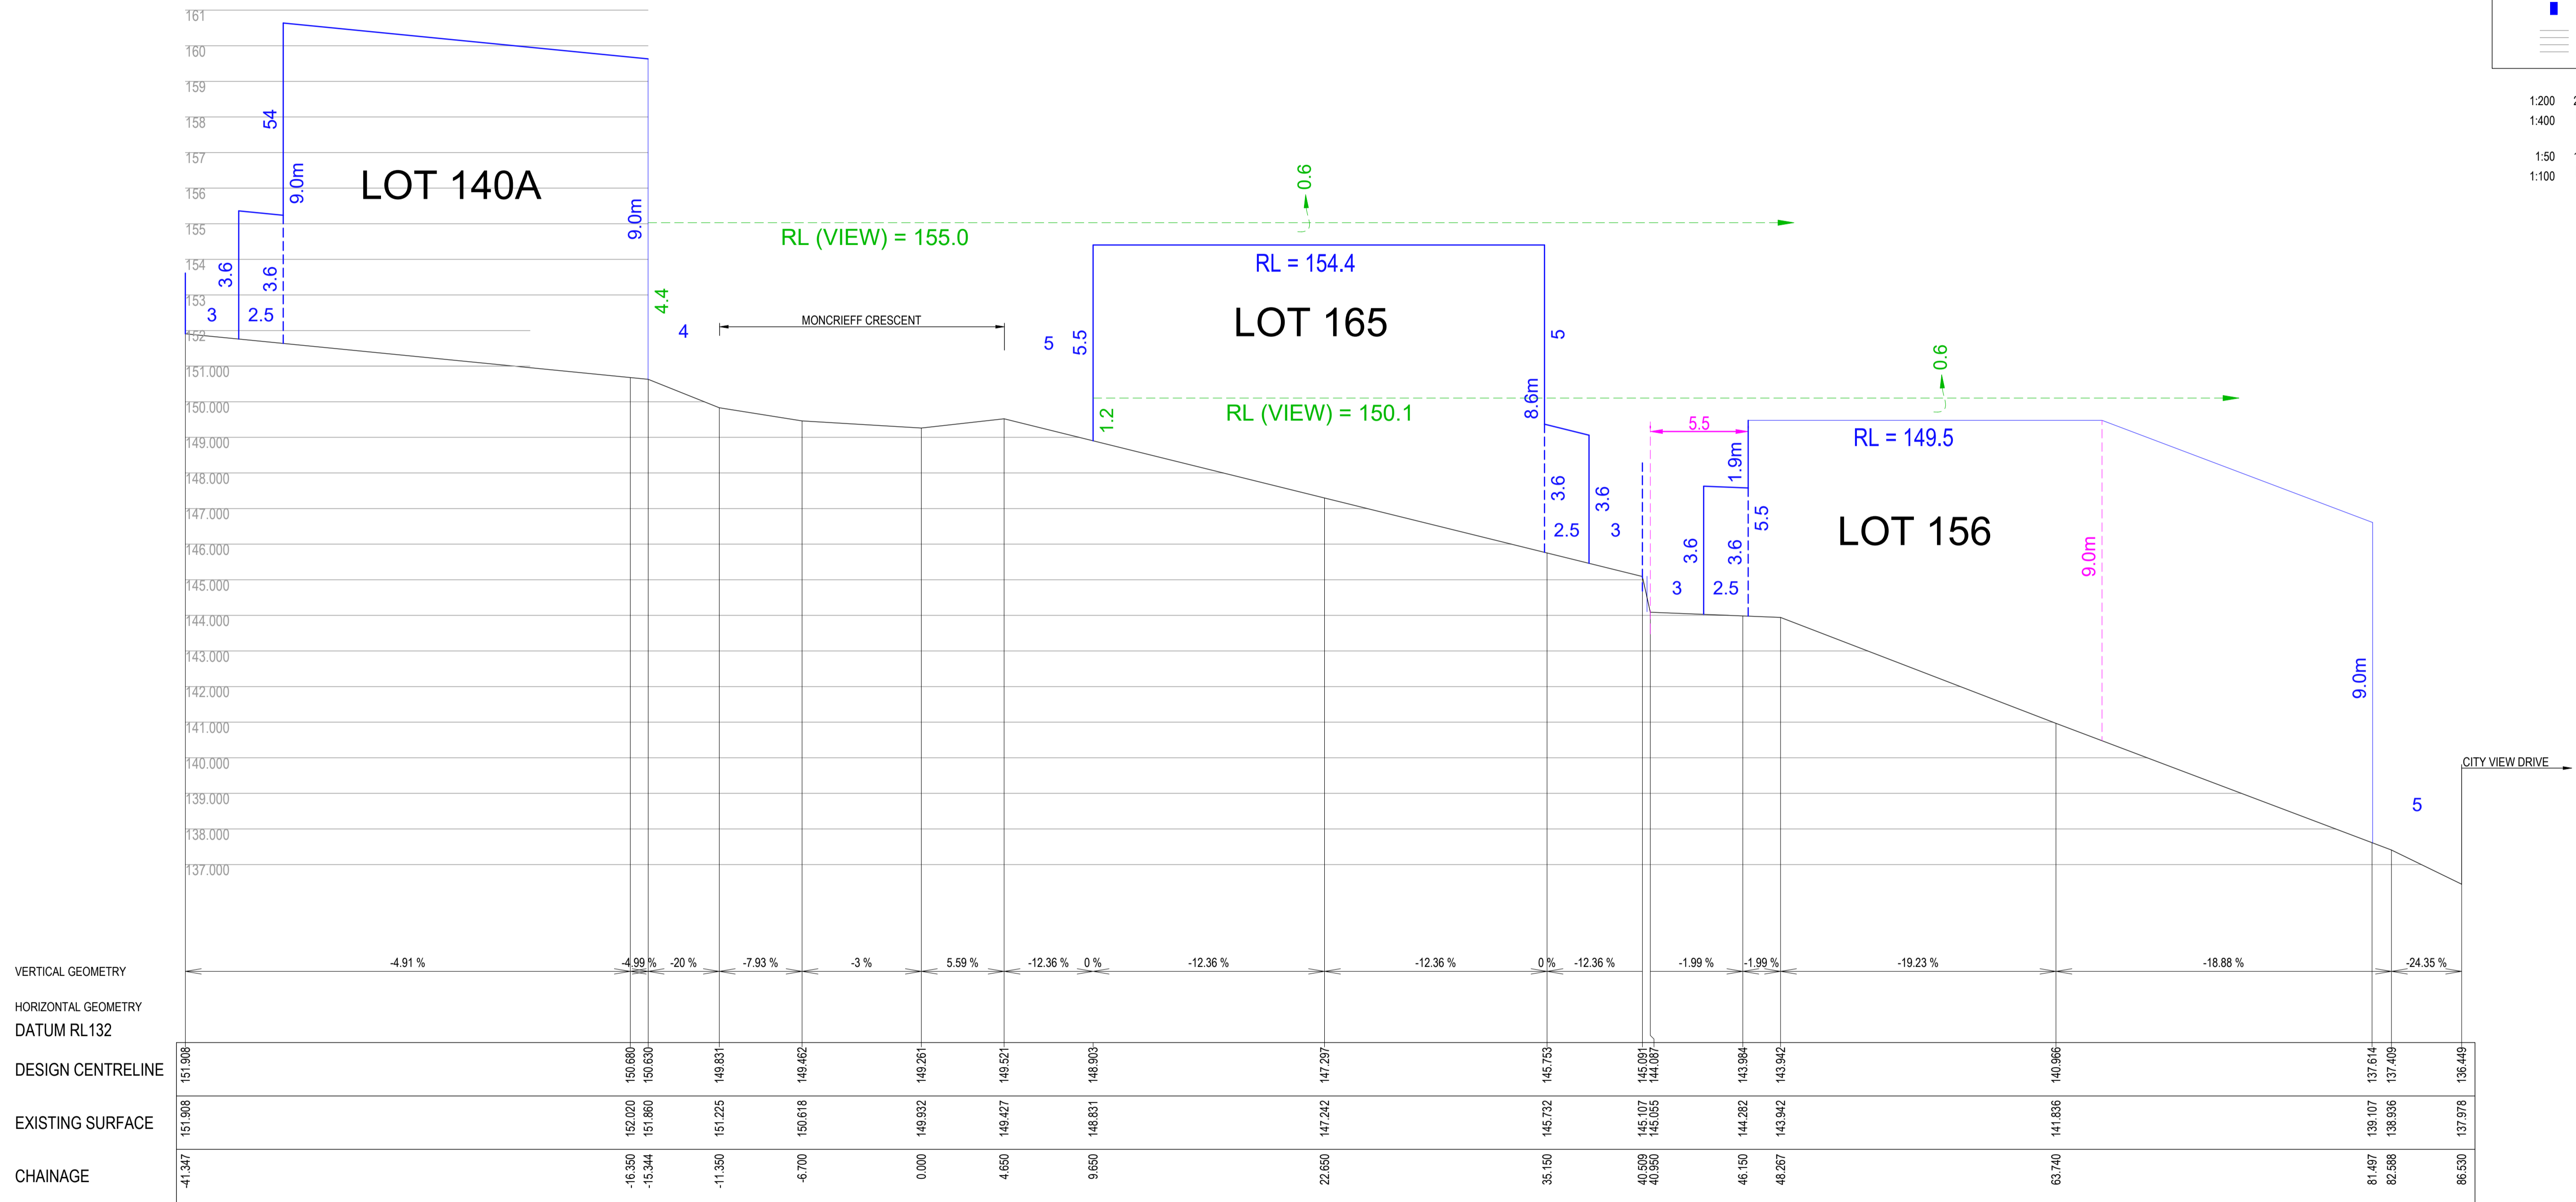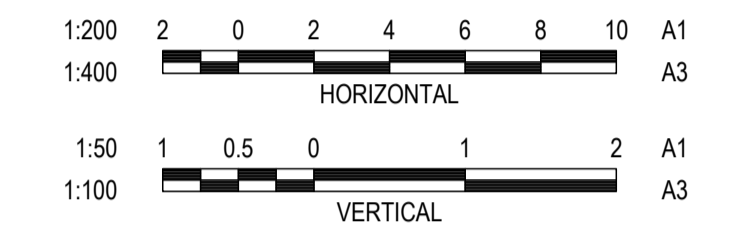

SECTION C-C

REVISION	DATE	ISSUE DESCRIPTION	DRAWN	CHECKED	APPROVED
B	10/09/20	SECTION LOCATION & LEVELS	C.ROHDE	M.TROUNCE	M.TROUNCE
A	MAY 2020	ISSUED TO CLIENT	C.ROHDE	M.TROUNCE	M.TROUNCE

CLIENT





PROJECT

DRAWING TITLE
**WANDANA ESTATE - STAGE 2A
 ALLOTMENT ELEVATION SECTION C-C**

STATUS
**PRELIMINARY
 NOT FOR CONSTRUCTION**

SCALE AT A1 AS SHOWN	DRAWN C.ROHDE	DESIGNED C.ROHDE
PROJECT ENGINEER M.TROUNCE	PROJECT MANAGER M.TROUNCE	DATE FIRST ISSUE MAY 2020
PROJECT No. 180363.2A	DRAWING No. AE203	REVISION B

	BUILDING ENVELOPE
	VIEWLINE
	HEIGHT RESTRICTION
	TREE HEIGHT LINE
	DESIGN SURFACE
	EXISTING SURFACE
	RETAINING WALL
	1m INTERVAL GRID

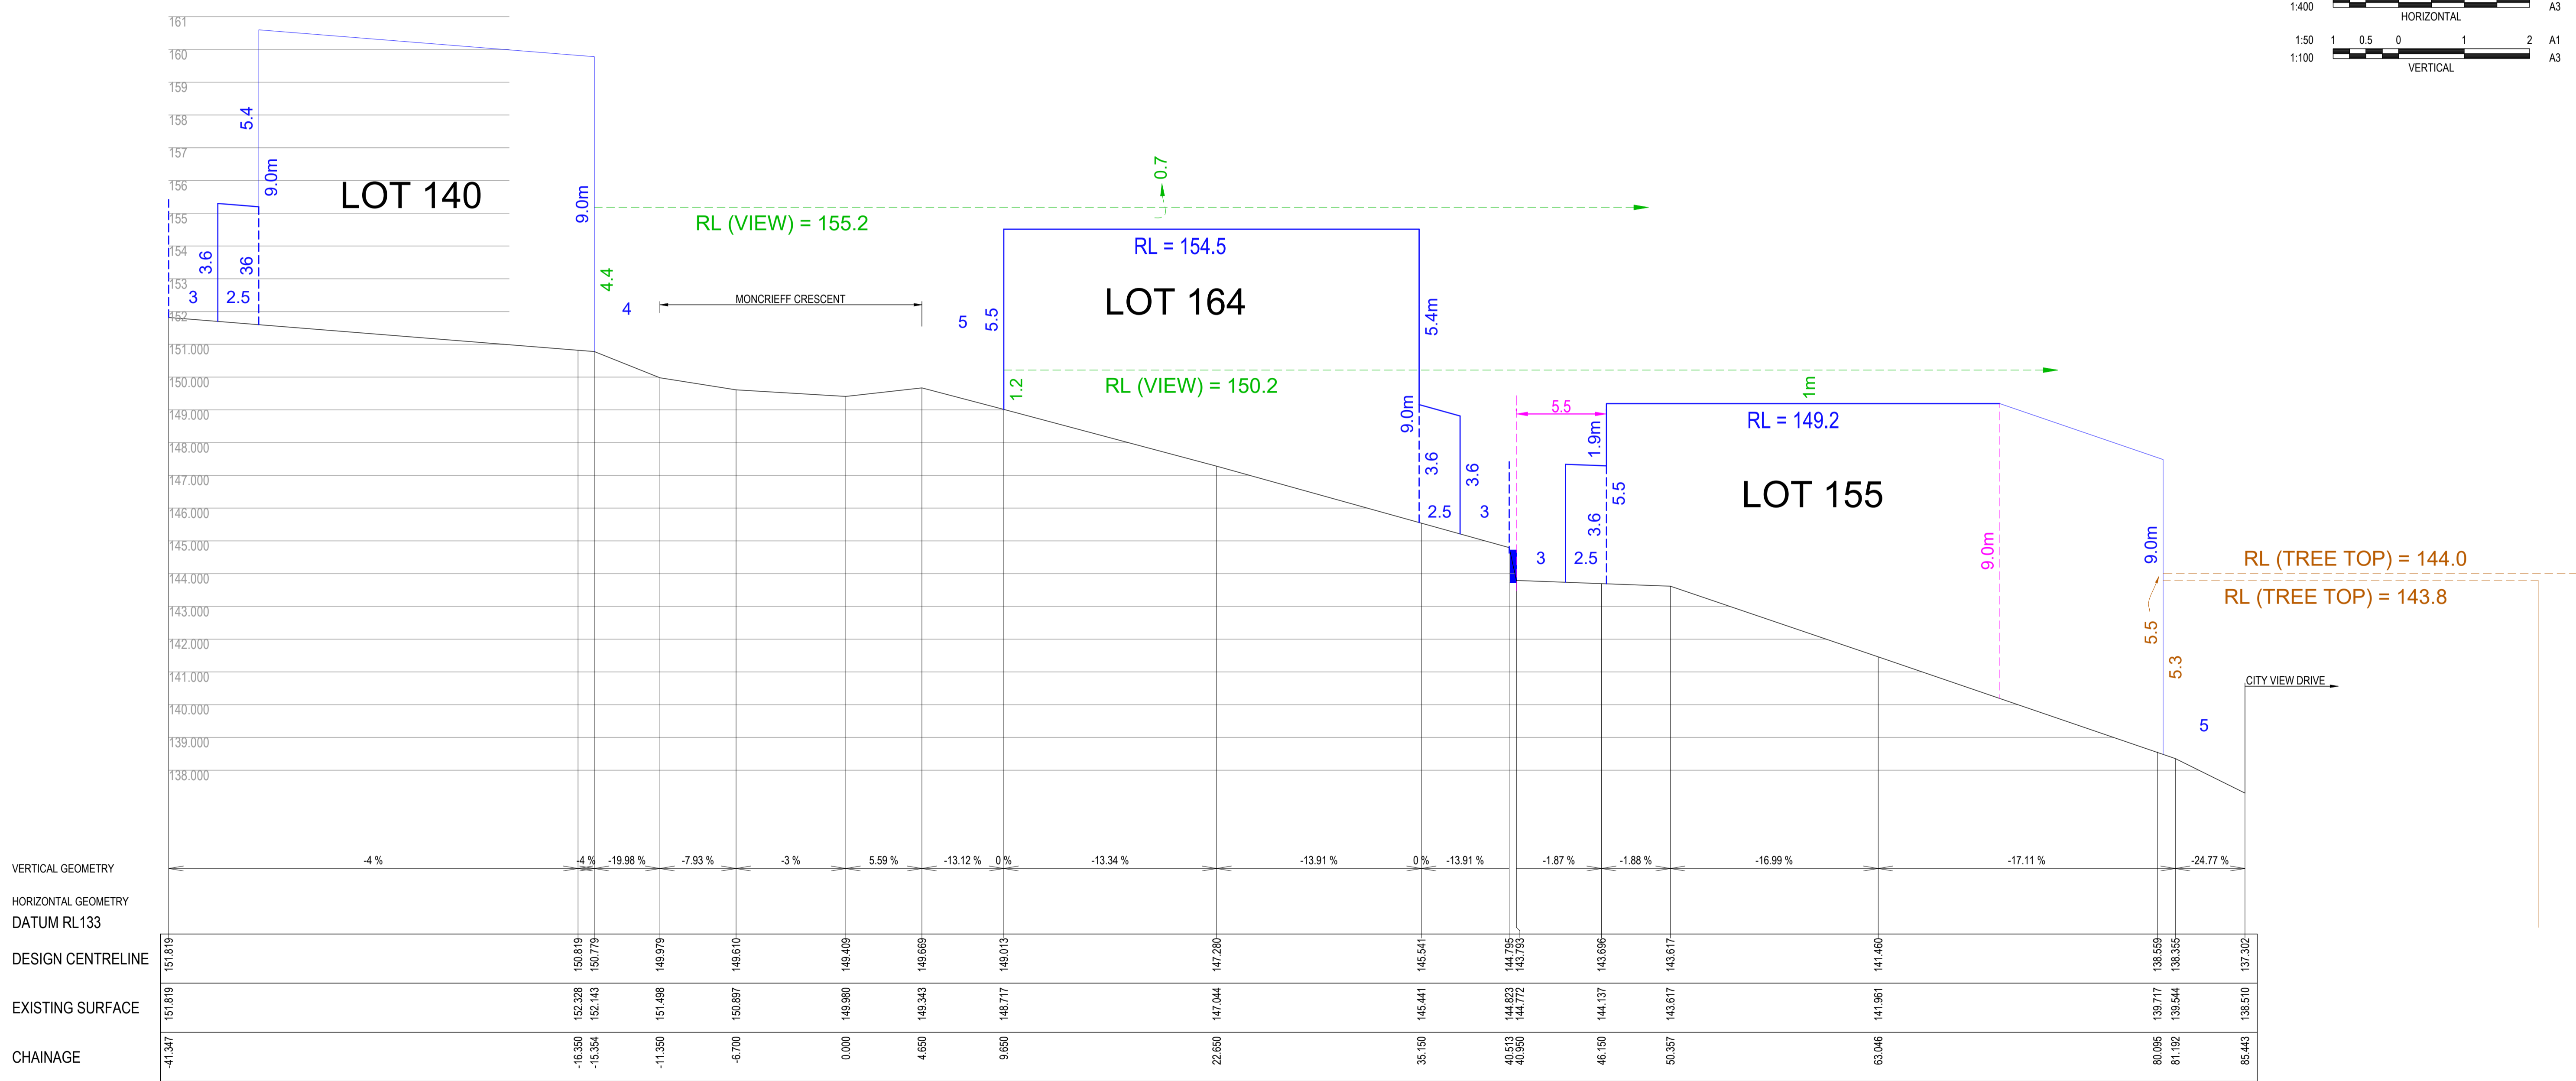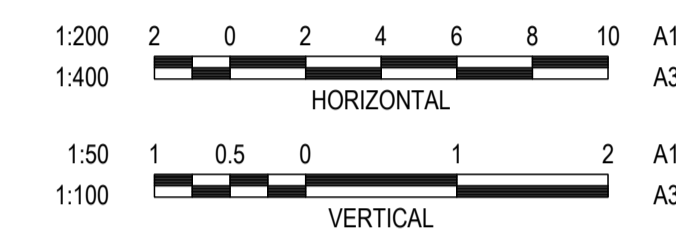

SECTION D-D

REVISION	DATE	ISSUE DESCRIPTION	DRAWN	CHECKED	APPROVED
B	10/09/20	SECTION LOCATION & LEVELS	C.ROHDE	M.TROUNCE	M.TROUNCE
A	MAY 2020	ISSUED TO CLIENT	C.ROHDE	M.TROUNCE	M.TROUNCE

CLIENT	
PROJECT	



Level 7, 176 Wellington Parade
East Melbourne, VIC, Australia 3002

DRAWING TITLE
**WANDANA ESTATE - STAGE 2A
ALLOTMENT ELEVATION SECTION D-D**

STATUS
**PRELIMINARY
NOT FOR CONSTRUCTION**

SCALE AT A1 AS SHOWN	DRAWN C.ROHDE	DESIGNED C.ROHDE
PROJECT ENGINEER M.TROUNCE	PROJECT MANAGER M.TROUNCE	DATE FIRST ISSUE MAY 2020
PROJECT No. 180363.2A	DRAWING No. AE204	REVISION B



	BUILDING ENVELOPE
	VIEWLINE
	HEIGHT RESTRICTION
	TREE HEIGHT LINE
	DESIGN SURFACE
	EXISTING SURFACE
	RETAINING WALL
	1m INTERVAL GRID

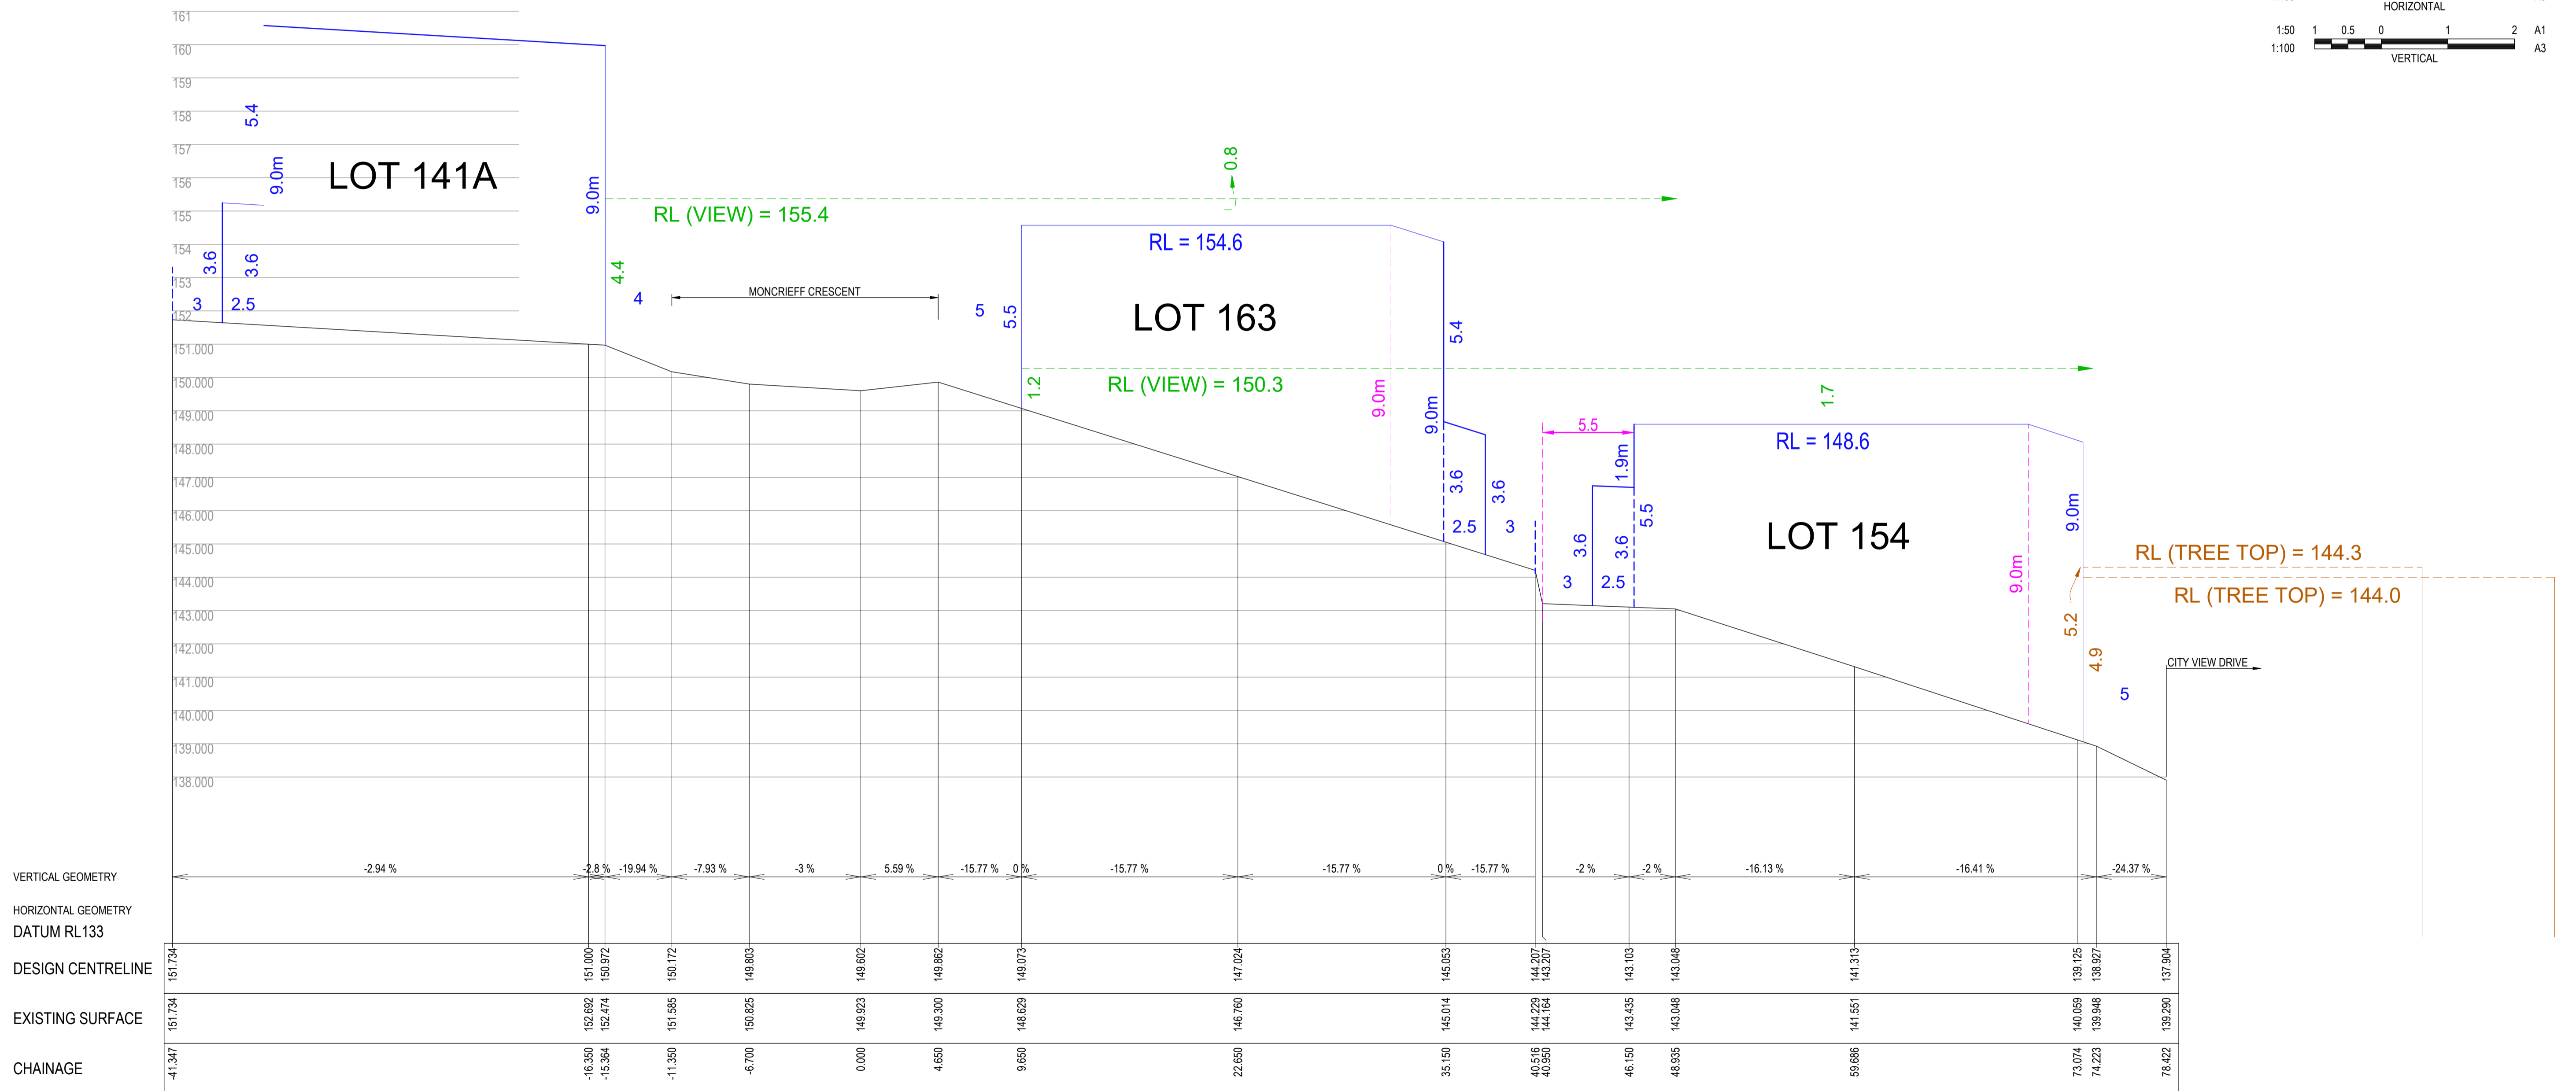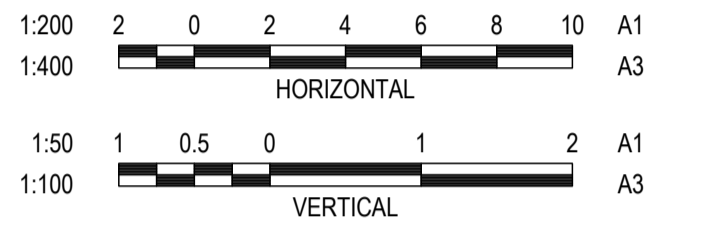

SECTION E-E

<table border="1"> <thead> <tr> <th>REVISION</th> <th>DATE</th> <th>ISSUE DESCRIPTION</th> <th>DRAWN</th> <th>CHECKED</th> <th>APPROVED</th> </tr> </thead> <tbody> <tr> <td>B</td> <td>10/09/20</td> <td>SECTION LOCATION & LEVELS</td> <td>C.ROHDE</td> <td>M.TROUNCE</td> <td>M.TROUNCE</td> </tr> <tr> <td>A</td> <td>MAY 2020</td> <td>ISSUED TO CLIENT</td> <td>C.ROHDE</td> <td>M.TROUNCE</td> <td>M.TROUNCE</td> </tr> </tbody> </table>	REVISION	DATE	ISSUE DESCRIPTION	DRAWN	CHECKED	APPROVED	B	10/09/20	SECTION LOCATION & LEVELS	C.ROHDE	M.TROUNCE	M.TROUNCE	A	MAY 2020	ISSUED TO CLIENT	C.ROHDE	M.TROUNCE	M.TROUNCE	<p>CLIENT</p>	<p>Level 7, 176 Wellington Parade East Melbourne, VIC, Australia 3002</p>	<p>PROJECT</p>	<p>DRAWING TITLE</p> <p>WANDANA ESTATE - STAGE 2A ALLOTMENT ELEVATION SECTION E-E</p>	<p>STATUS</p> <p>PRELIMINARY NOT FOR CONSTRUCTION</p>	<table border="1"> <tr> <td>SCALE AT A1</td> <td>DRAWN</td> <td>DESIGNED</td> </tr> <tr> <td>AS SHOWN</td> <td>C.ROHDE</td> <td>C.ROHDE</td> </tr> <tr> <td>PROJECT ENGINEER</td> <td>PROJECT MANAGER</td> <td>DATE FIRST ISSUE</td> </tr> <tr> <td>M.TROUNCE</td> <td>M.TROUNCE</td> <td>MAY 2020</td> </tr> <tr> <td>PROJECT No.</td> <td>DRAWING No.</td> <td>REVISION</td> </tr> <tr> <td>180363.2A</td> <td>AE205</td> <td>B</td> </tr> </table>	SCALE AT A1	DRAWN	DESIGNED	AS SHOWN	C.ROHDE	C.ROHDE	PROJECT ENGINEER	PROJECT MANAGER	DATE FIRST ISSUE	M.TROUNCE	M.TROUNCE	MAY 2020	PROJECT No.	DRAWING No.	REVISION	180363.2A	AE205	B
REVISION	DATE	ISSUE DESCRIPTION	DRAWN	CHECKED	APPROVED																																					
B	10/09/20	SECTION LOCATION & LEVELS	C.ROHDE	M.TROUNCE	M.TROUNCE																																					
A	MAY 2020	ISSUED TO CLIENT	C.ROHDE	M.TROUNCE	M.TROUNCE																																					
SCALE AT A1	DRAWN	DESIGNED	
AS SHOWN	C.ROHDE	C.ROHDE	
PROJECT ENGINEER	PROJECT MANAGER	DATE FIRST ISSUE	
M.TROUNCE	M.TROUNCE	MAY 2020	
PROJECT No.	DRAWING No.	REVISION	
180363.2A	AE205	B	

	BUILDING ENVELOPE
	VIEWLINE
	HEIGHT RESTRICTION
	TREE HEIGHT LINE
	DESIGN SURFACE
	EXISTING SURFACE
	RETAINING WALL
	1m INTERVAL GRID

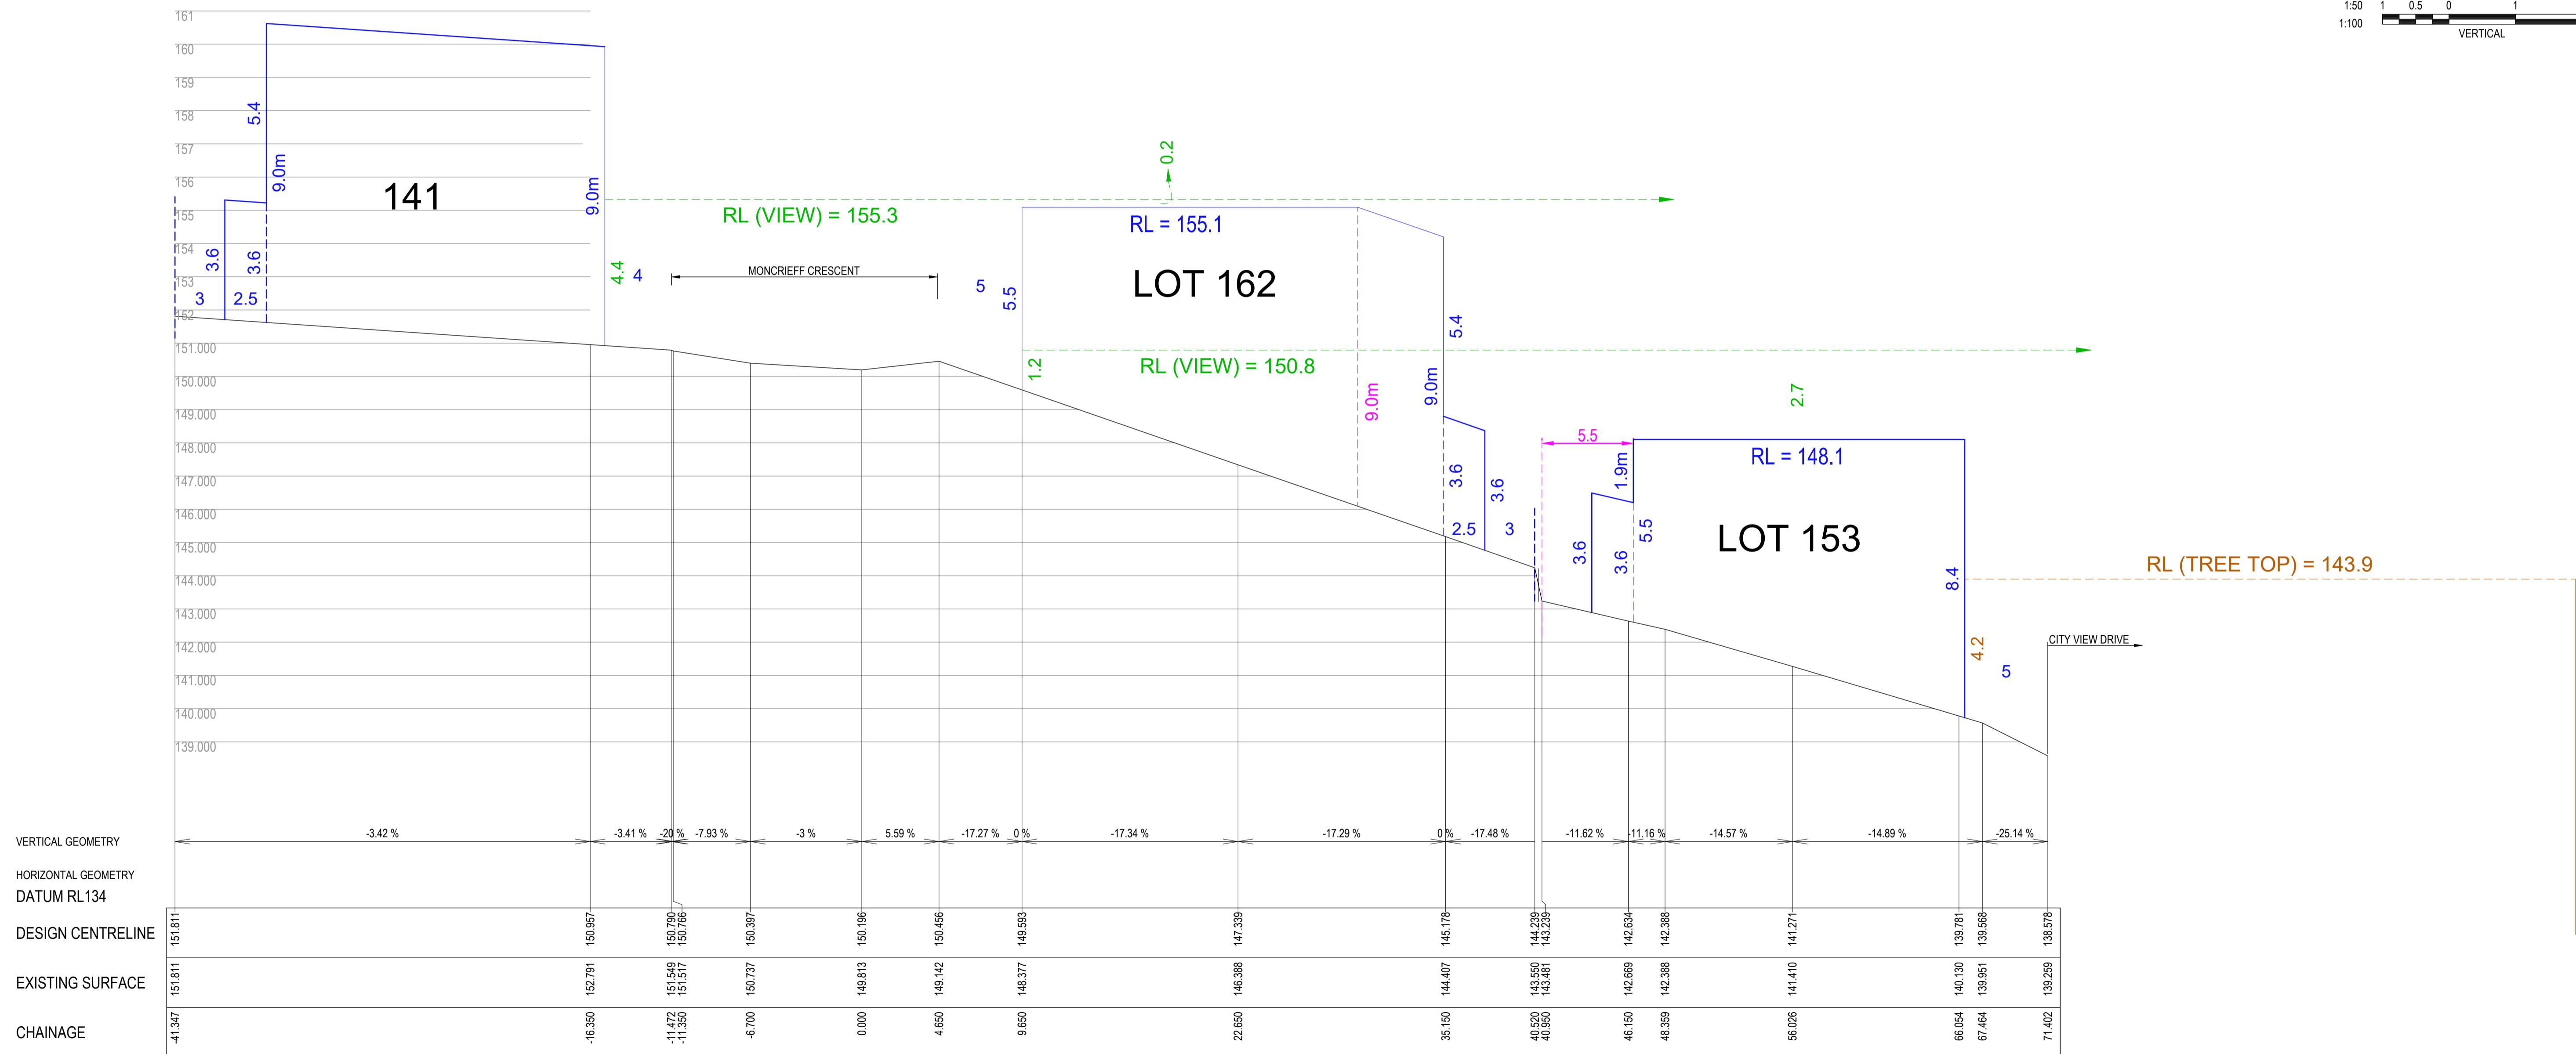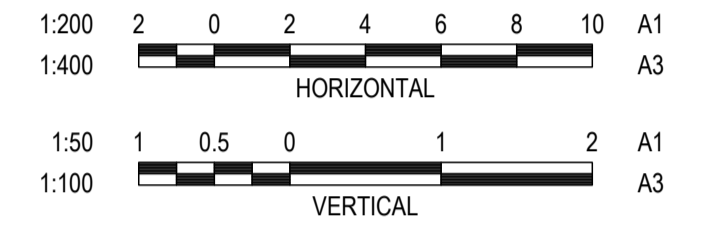

SECTION F-F

REVISION	DATE	ISSUE DESCRIPTION	DRAWN	CHECKED	APPROVED
B	10/09/20	SECTION LOCATION & LEVELS	C.ROHDE	M.TROUNCE	M.TROUNCE
A	MAY 2020	ISSUED TO CLIENT	C.ROHDE	M.TROUNCE	M.TROUNCE

CLIENT	
--------	--

Level 7, 176 Wellington Parade
 East Melbourne, VIC, Australia 3002



PROJECT	
---------	--

DRAWING TITLE
**WANDANA ESTATE - STAGE 2A
 ALLOTMENT ELEVATION SECTION F-F**

STATUS
**PRELIMINARY
 NOT FOR CONSTRUCTION**

SCALE AT A1	DRAWN	DESIGNED
AS SHOWN	C.ROHDE	C.ROHDE
PROJECT ENGINEER	PROJECT MANAGER	DATE FIRST ISSUE
M.TROUNCE	M.TROUNCE	MAY 2020
PROJECT No.	DRAWING No.	REVISION
180363.2A	AE206	B

	BUILDING ENVELOPE
	VIEWLINE
	HEIGHT RESTRICTION
	TREE HEIGHT LINE
	DESIGN SURFACE
	EXISTING SURFACE
	RETAINING WALL
	1m INTERVAL GRID

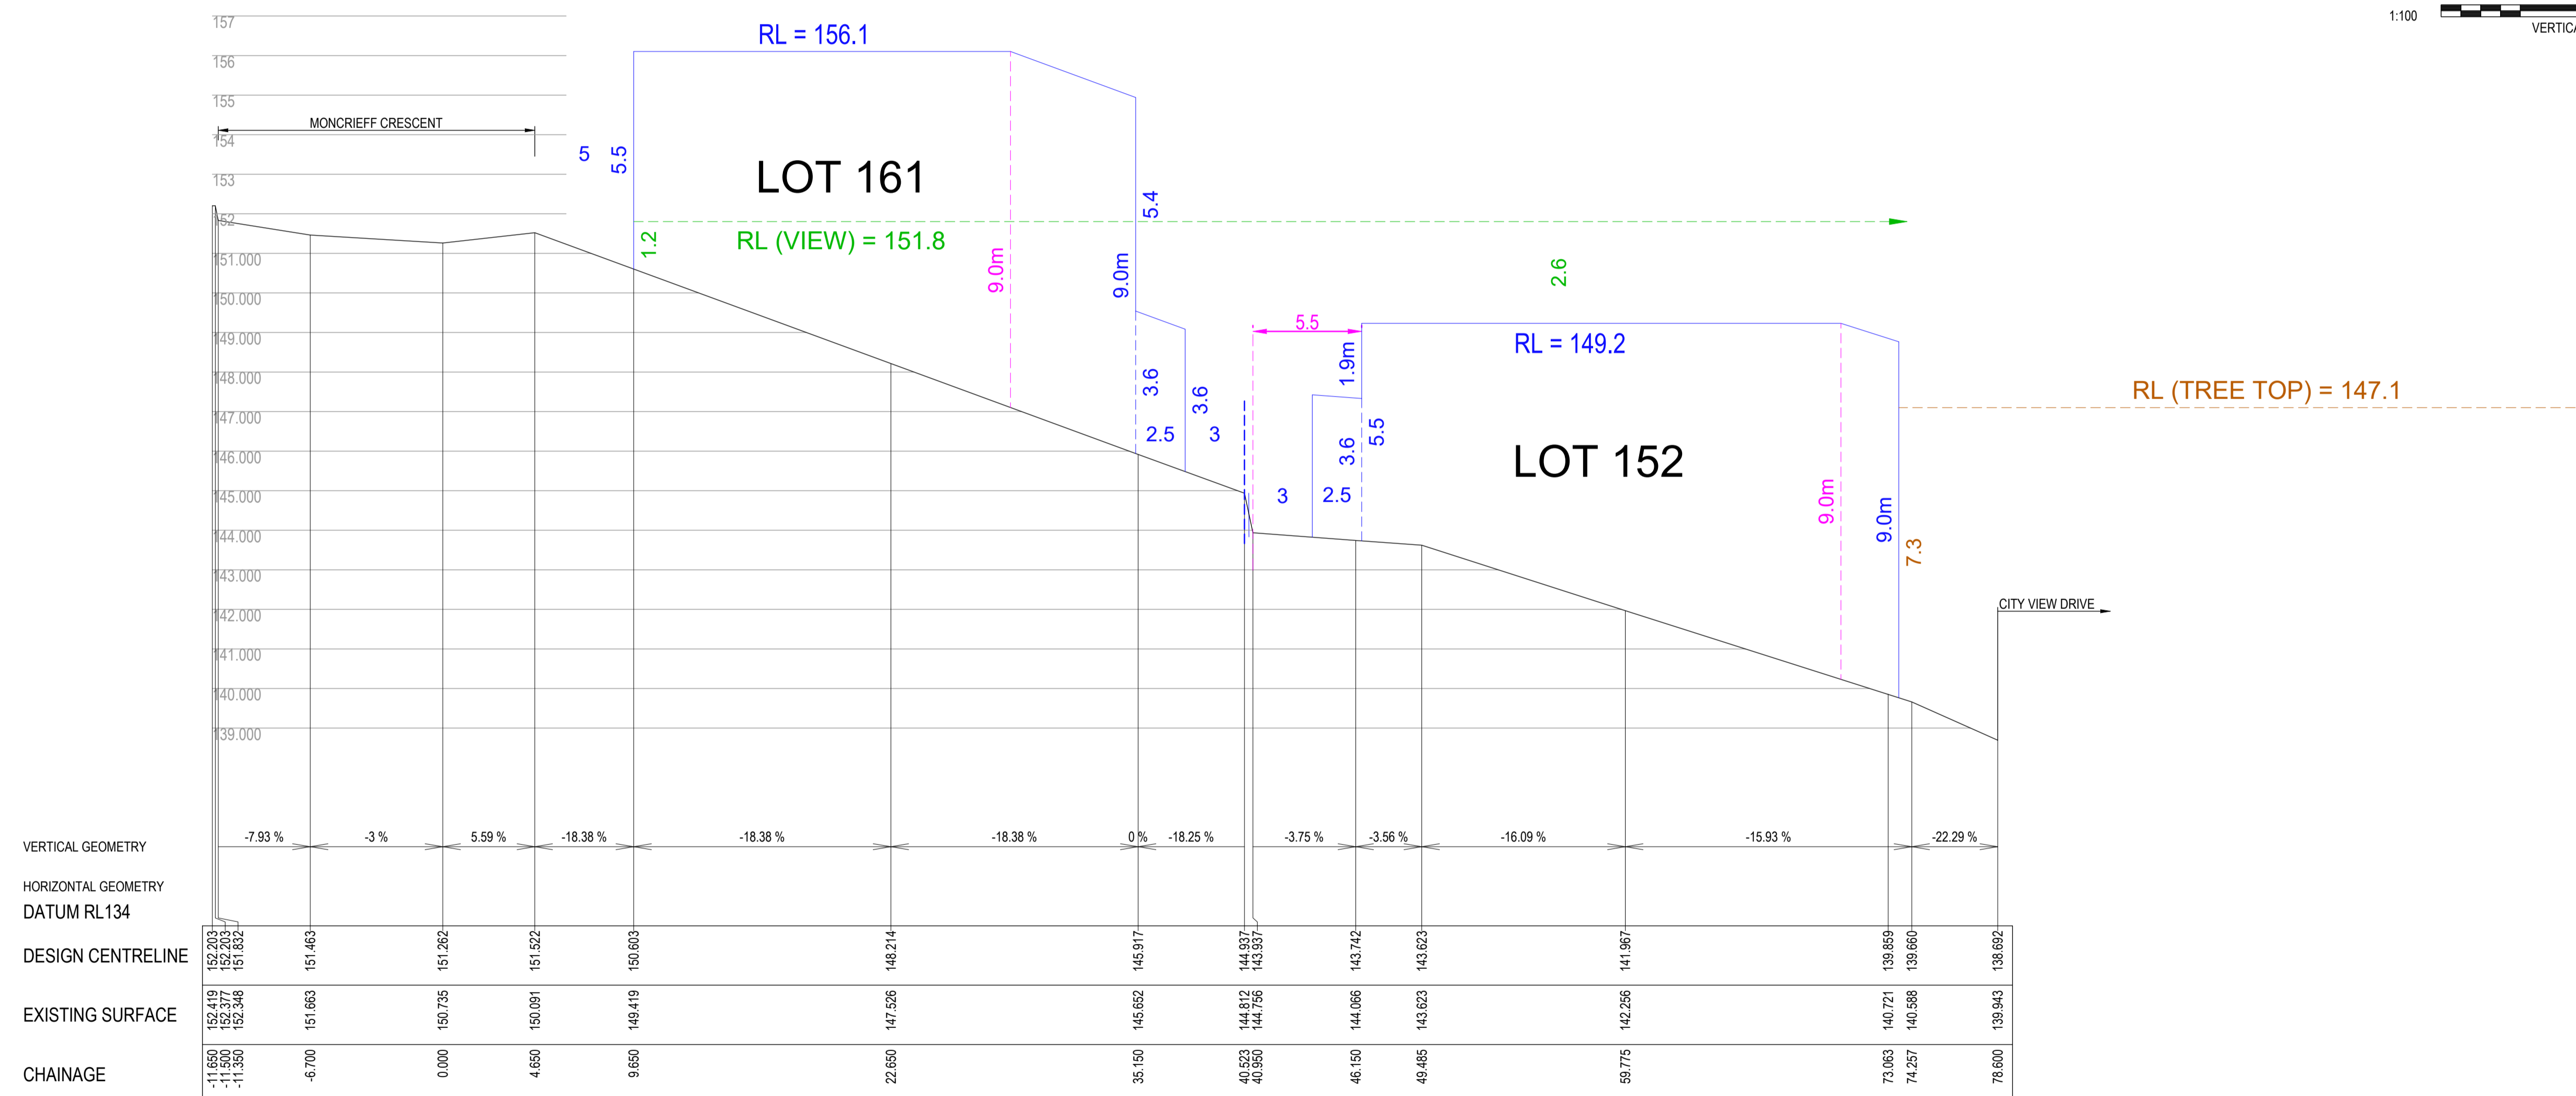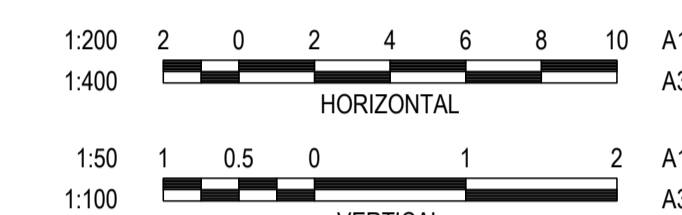

REVISION	DATE	ISSUE DESCRIPTION	DRAWN	CHECKED	APPROVED	CLIENT
B	10/09/20	SECTION LOCATION & LEVELS	C.ROHDE	M.TROUNCE	M.TROUNCE	
A	MAY 2020	ISSUED TO CLIENT	C.ROHDE	M.TROUNCE	M.TROUNCE	

PROJECT	
---------	--



Level 7, 176 Wellington Parade
East Melbourne, VIC, Australia 3002

DRAWING TITLE	WANDANA ESTATE - STAGE 2A ALLOTMENT ELEVATION SECTION G-G
---------------	--

STATUS	PRELIMINARY NOT FOR CONSTRUCTION
--------	---

SCALE AT A1	AS SHOWN	DRAWN	C.ROHDE	DESIGNED	C.ROHDE
PROJECT ENGINEER	M.TROUNCE	PROJECT MANAGER	M.TROUNCE	DATE FIRST ISSUE	MAY 2020
PROJECT No.	180363.2A	DRAWING No.	AE207	REVISION	B

	BUILDING ENVELOPE
	VIEWLINE
	HEIGHT RESTRICTION
	TREE HEIGHT LINE
	DESIGN SURFACE
	EXISTING SURFACE
	RETAINING WALL
	1m INTERVAL GRID

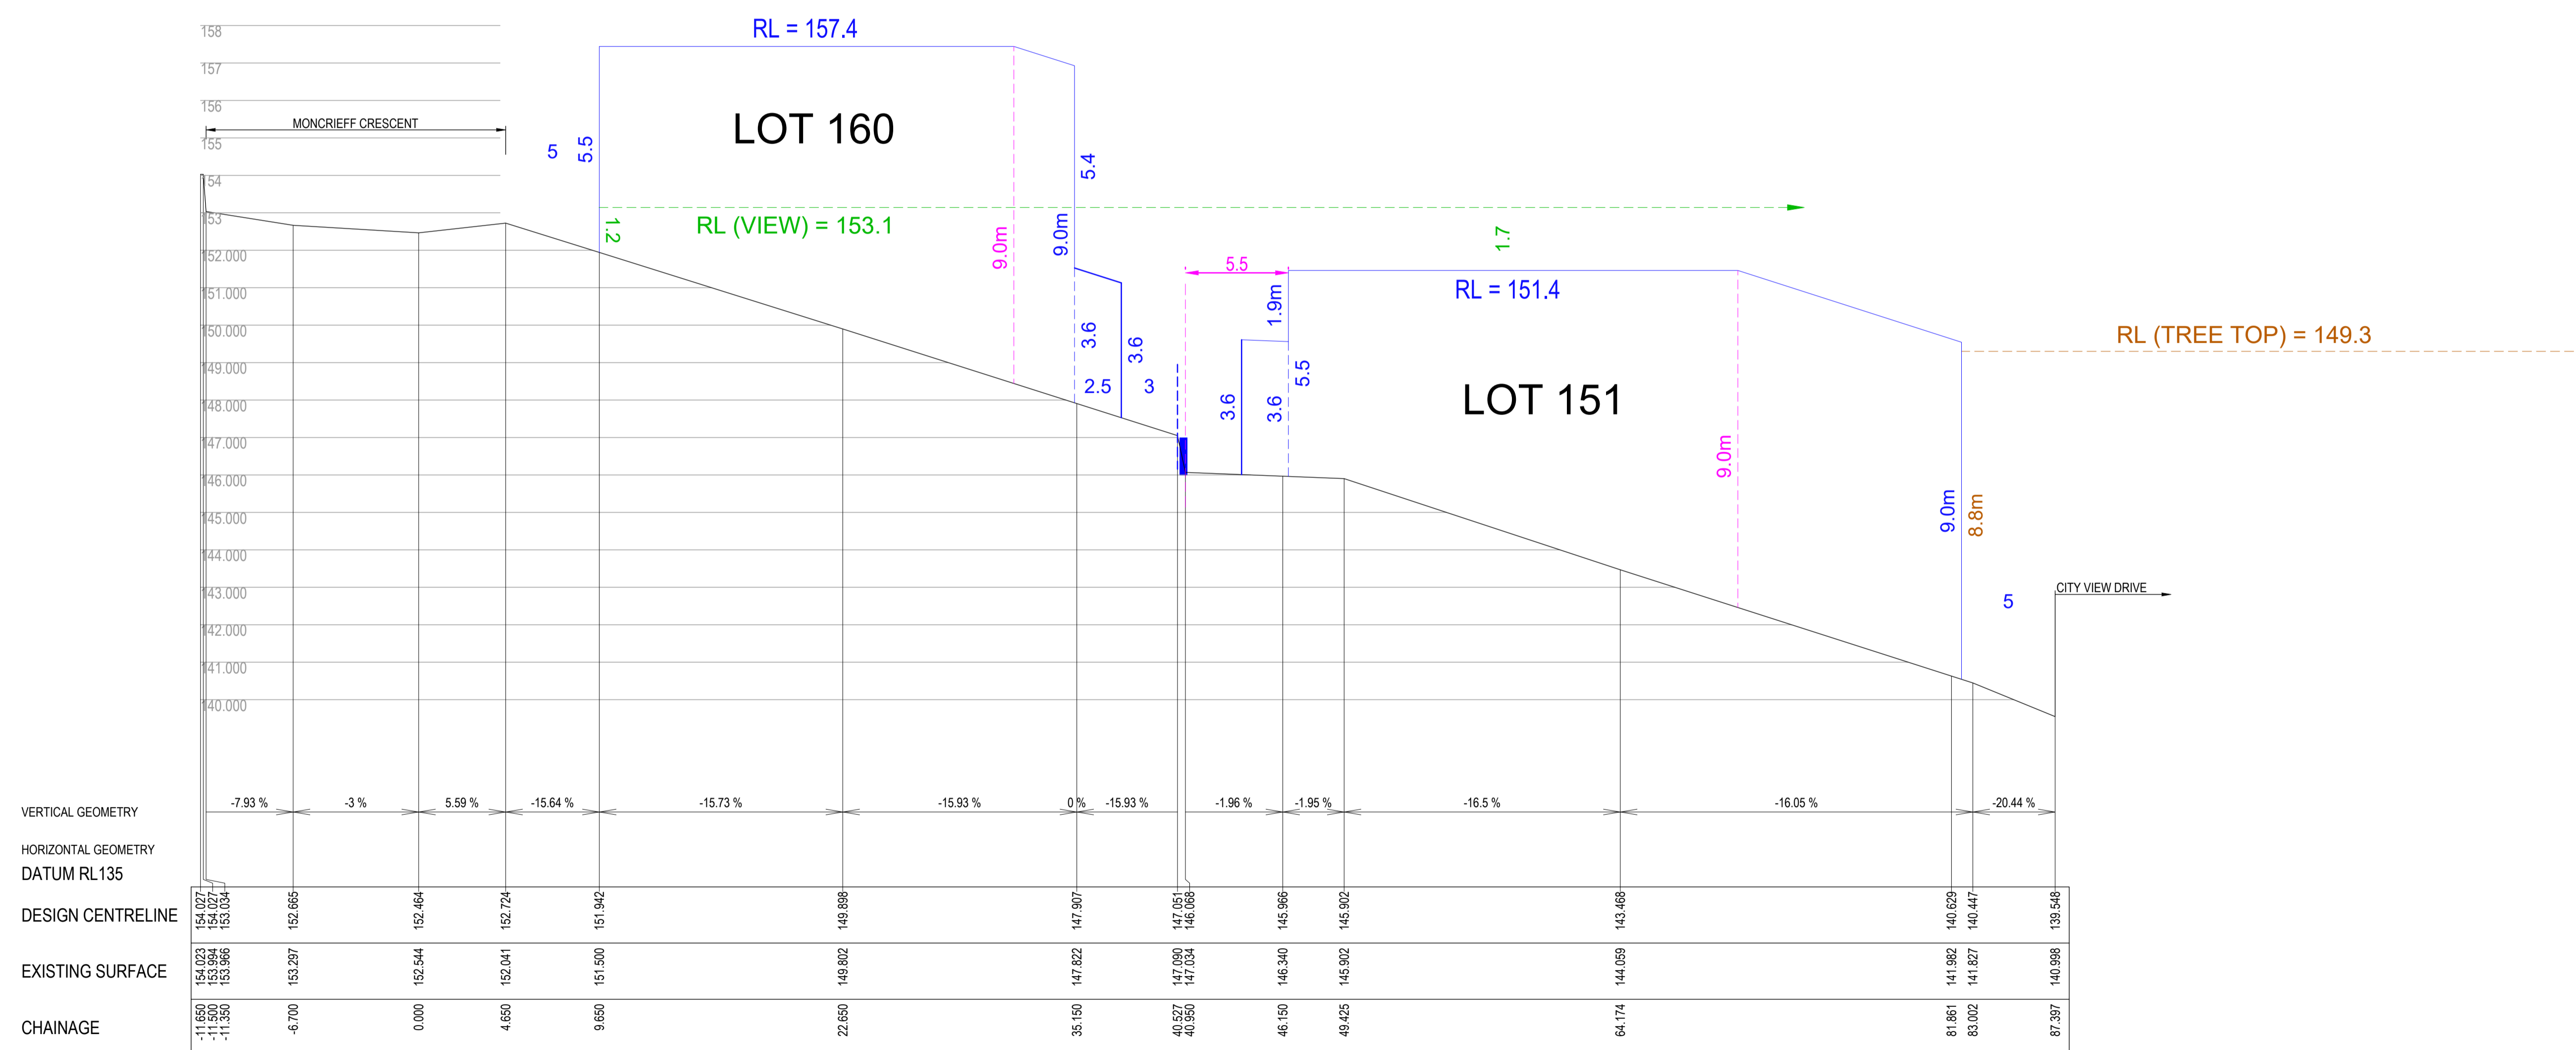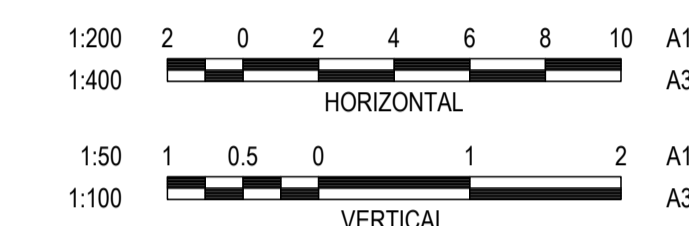

SECTION H-H

REVISION	DATE	ISSUE DESCRIPTION	DRAWN	CHECKED	APPROVED
B	10/09/20	SECTION LOCATION & LEVELS	C.ROHDE	M.TROUNCE	M.TROUNCE
A	MAY 2020	ISSUED TO CLIENT	C.ROHDE	M.TROUNCE	M.TROUNCE

CLIENT	
--------	--

Level 7, 176 Wellington Parade
East Melbourne, VIC, Australia 3002



PROJECT	
---------	--

DRAWING TITLE	WANDANA ESTATE - STAGE 2A ALLOTMENT ELEVATION SECTION H-H
---------------	--

STATUS	PRELIMINARY NOT FOR CONSTRUCTION
--------	-------------------------------------

SCALE AT A1	AS SHOWN	DRAWN	C.ROHDE	DESIGNED	C.ROHDE
PROJECT ENGINEER	M.TROUNCE	PROJECT MANAGER	M.TROUNCE	DATE FIRST ISSUE	MAY 2020
PROJECT No.	180363.2A	DRAWING No.	AE208	REVISION	B

	BUILDING ENVELOPE
	VIEWLINE
	HEIGHT RESTRICTION
	TREE HEIGHT LINE
	DESIGN SURFACE
	EXISTING SURFACE
	RETAINING WALL
	1m INTERVAL GRID

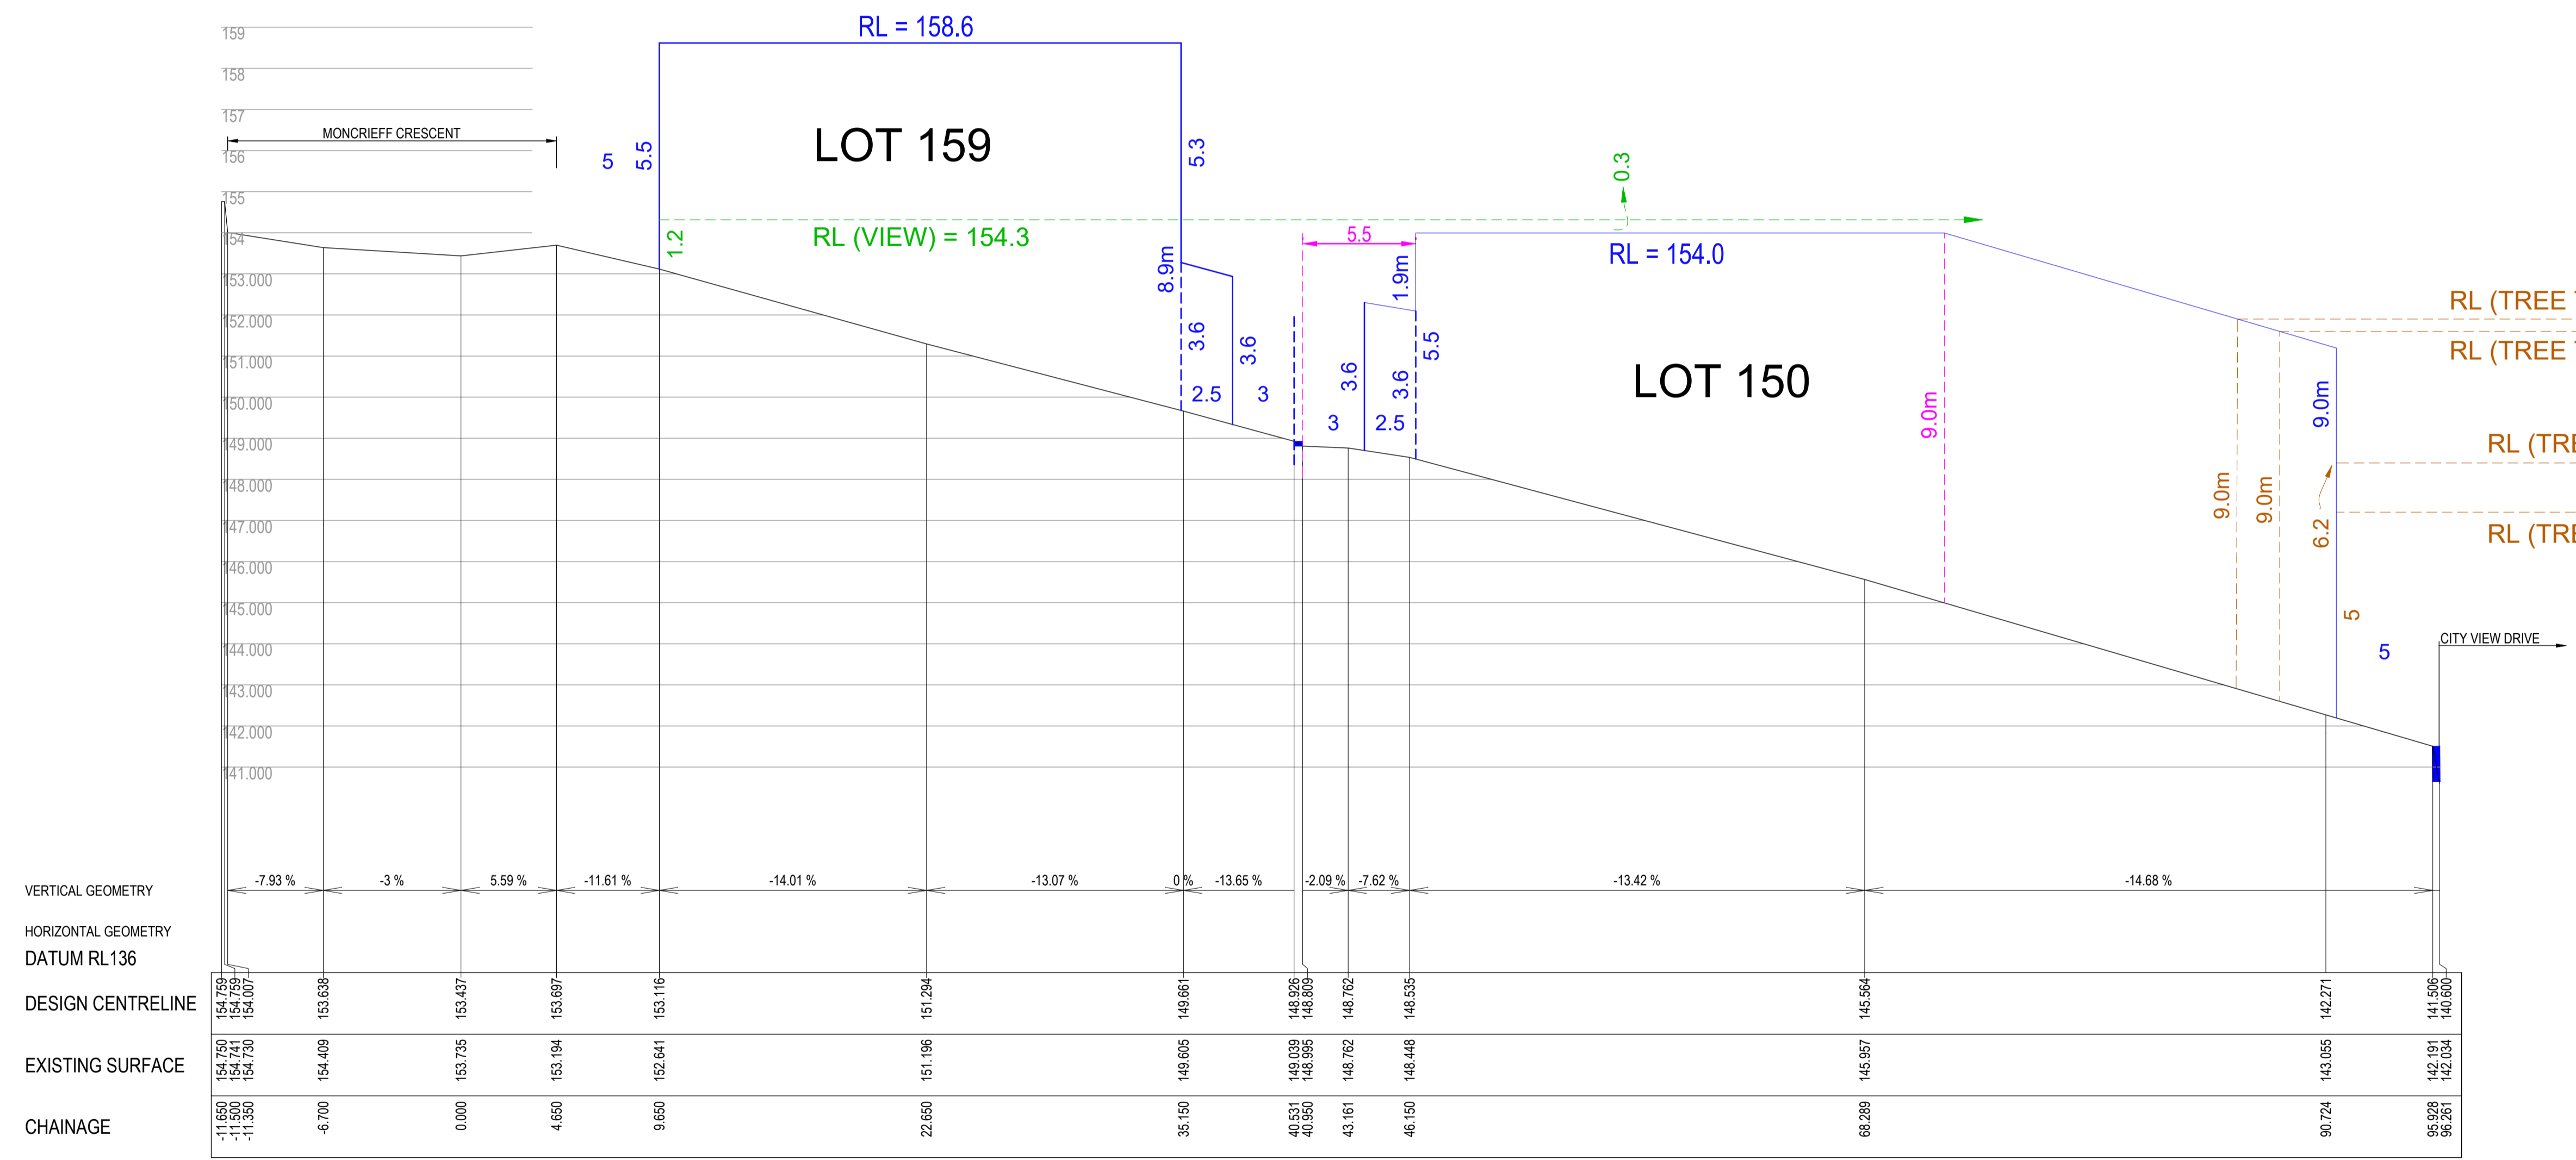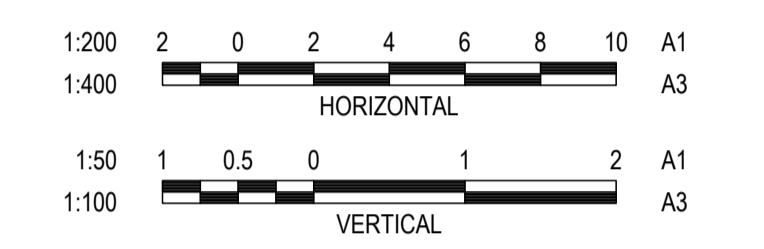

SECTION I-I

REVISION	DATE	ISSUE DESCRIPTION	DRAWN	CHECKED	APPROVED
C	10/09/20	SECTION LOCATION & LEVELS	C.ROHDE	M.TROUNCE	M.TROUNCE
B	19/06/20	ADDED RETAINING WALL	C.ROHDE	M.TROUNCE	M.TROUNCE
A	MAY 2020	ISSUED TO CLIENT	C.ROHDE	M.TROUNCE	M.TROUNCE

CLIENT

Level 7, 176 Wellington Parade
 East Melbourne, VIC, Australia 3002



PROJECT

DRAWING TITLE
**WANDANA ESTATE - STAGE 2A
 ALLOTMENT ELEVATION SECTION I-I**

STATUS
**PRELIMINARY
 NOT FOR CONSTRUCTION**

SCALE AT A1 AS SHOWN	DRAWN C.ROHDE	DESIGNED C.ROHDE
PROJECT ENGINEER M.TROUNCE	PROJECT MANAGER M.TROUNCE	DATE FIRST ISSUE MAY 2020
PROJECT No. 180363.2A	DRAWING No. AE209	REVISION C

	BUILDING ENVELOPE
	VIEWLINE
	HEIGHT RESTRICTION
	DESIGN SURFACE
	EXISTING SURFACE
	RETAINING WALL
	1m INTERVAL GRID

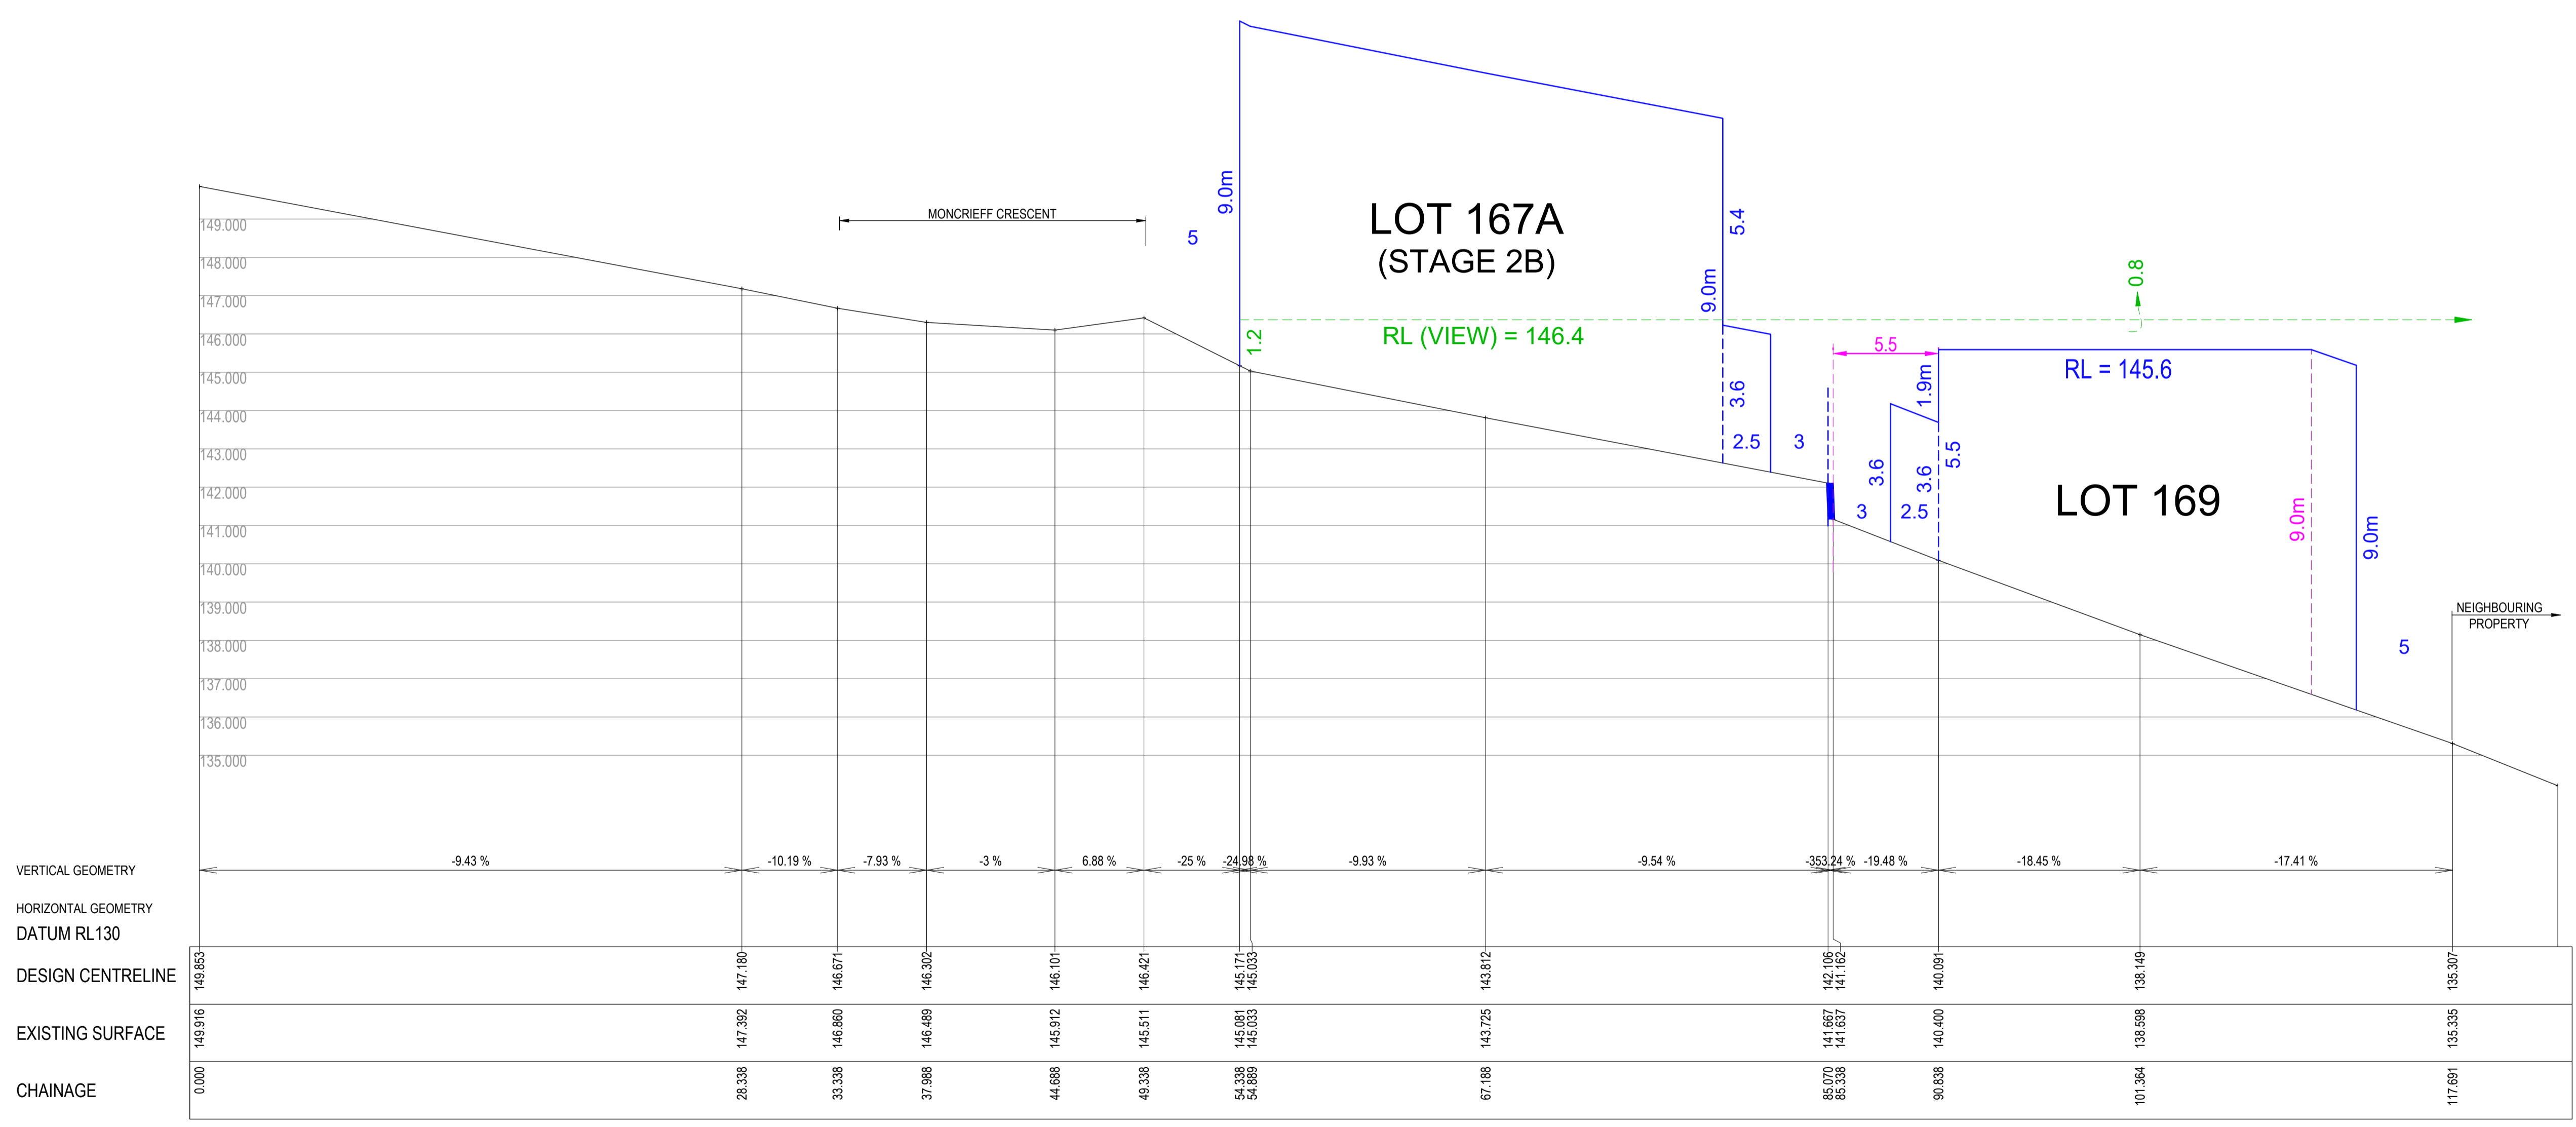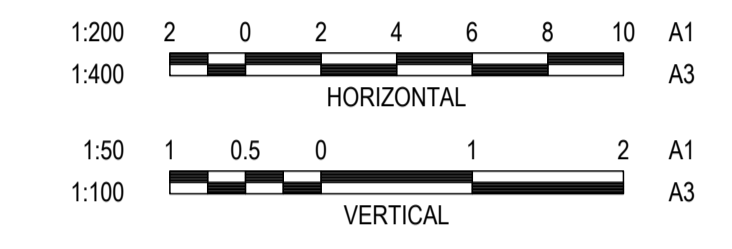

SECTION J-J

REVISION	DATE	ISSUE DESCRIPTION	DRAWN	CHECKED	APPROVED
A	16/09/20	ADDITIONAL SECTION J-J	C.ROHDE	M.TROUNCE	M.TROUNCE

CLIENT



PROJECT

DRAWING TITLE
**WANDANA ESTATE - STAGE 2A
 ALLOTMENT ELEVATION SECTION J-J**

STATUS
**PRELIMINARY
 NOT FOR CONSTRUCTION**

SCALE AT A1 AS SHOWN	DRAWN C.ROHDE	DESIGNED C.ROHDE
PROJECT ENGINEER M.TROUNCE	PROJECT MANAGER M.TROUNCE	DATE FIRST ISSUE MAY 2020
PROJECT No. 180363.2A	DRAWING No. AE210	REVISION A