


file name: 305953CR900.dwg, layout name: CR900, plotted by: Thanh Nguyen, file location: \\spiire.com.au\media\305953\001\ACAD, plot date: 31/10/2023 9:36 AM, Sheet: 32 of 34, Sheets

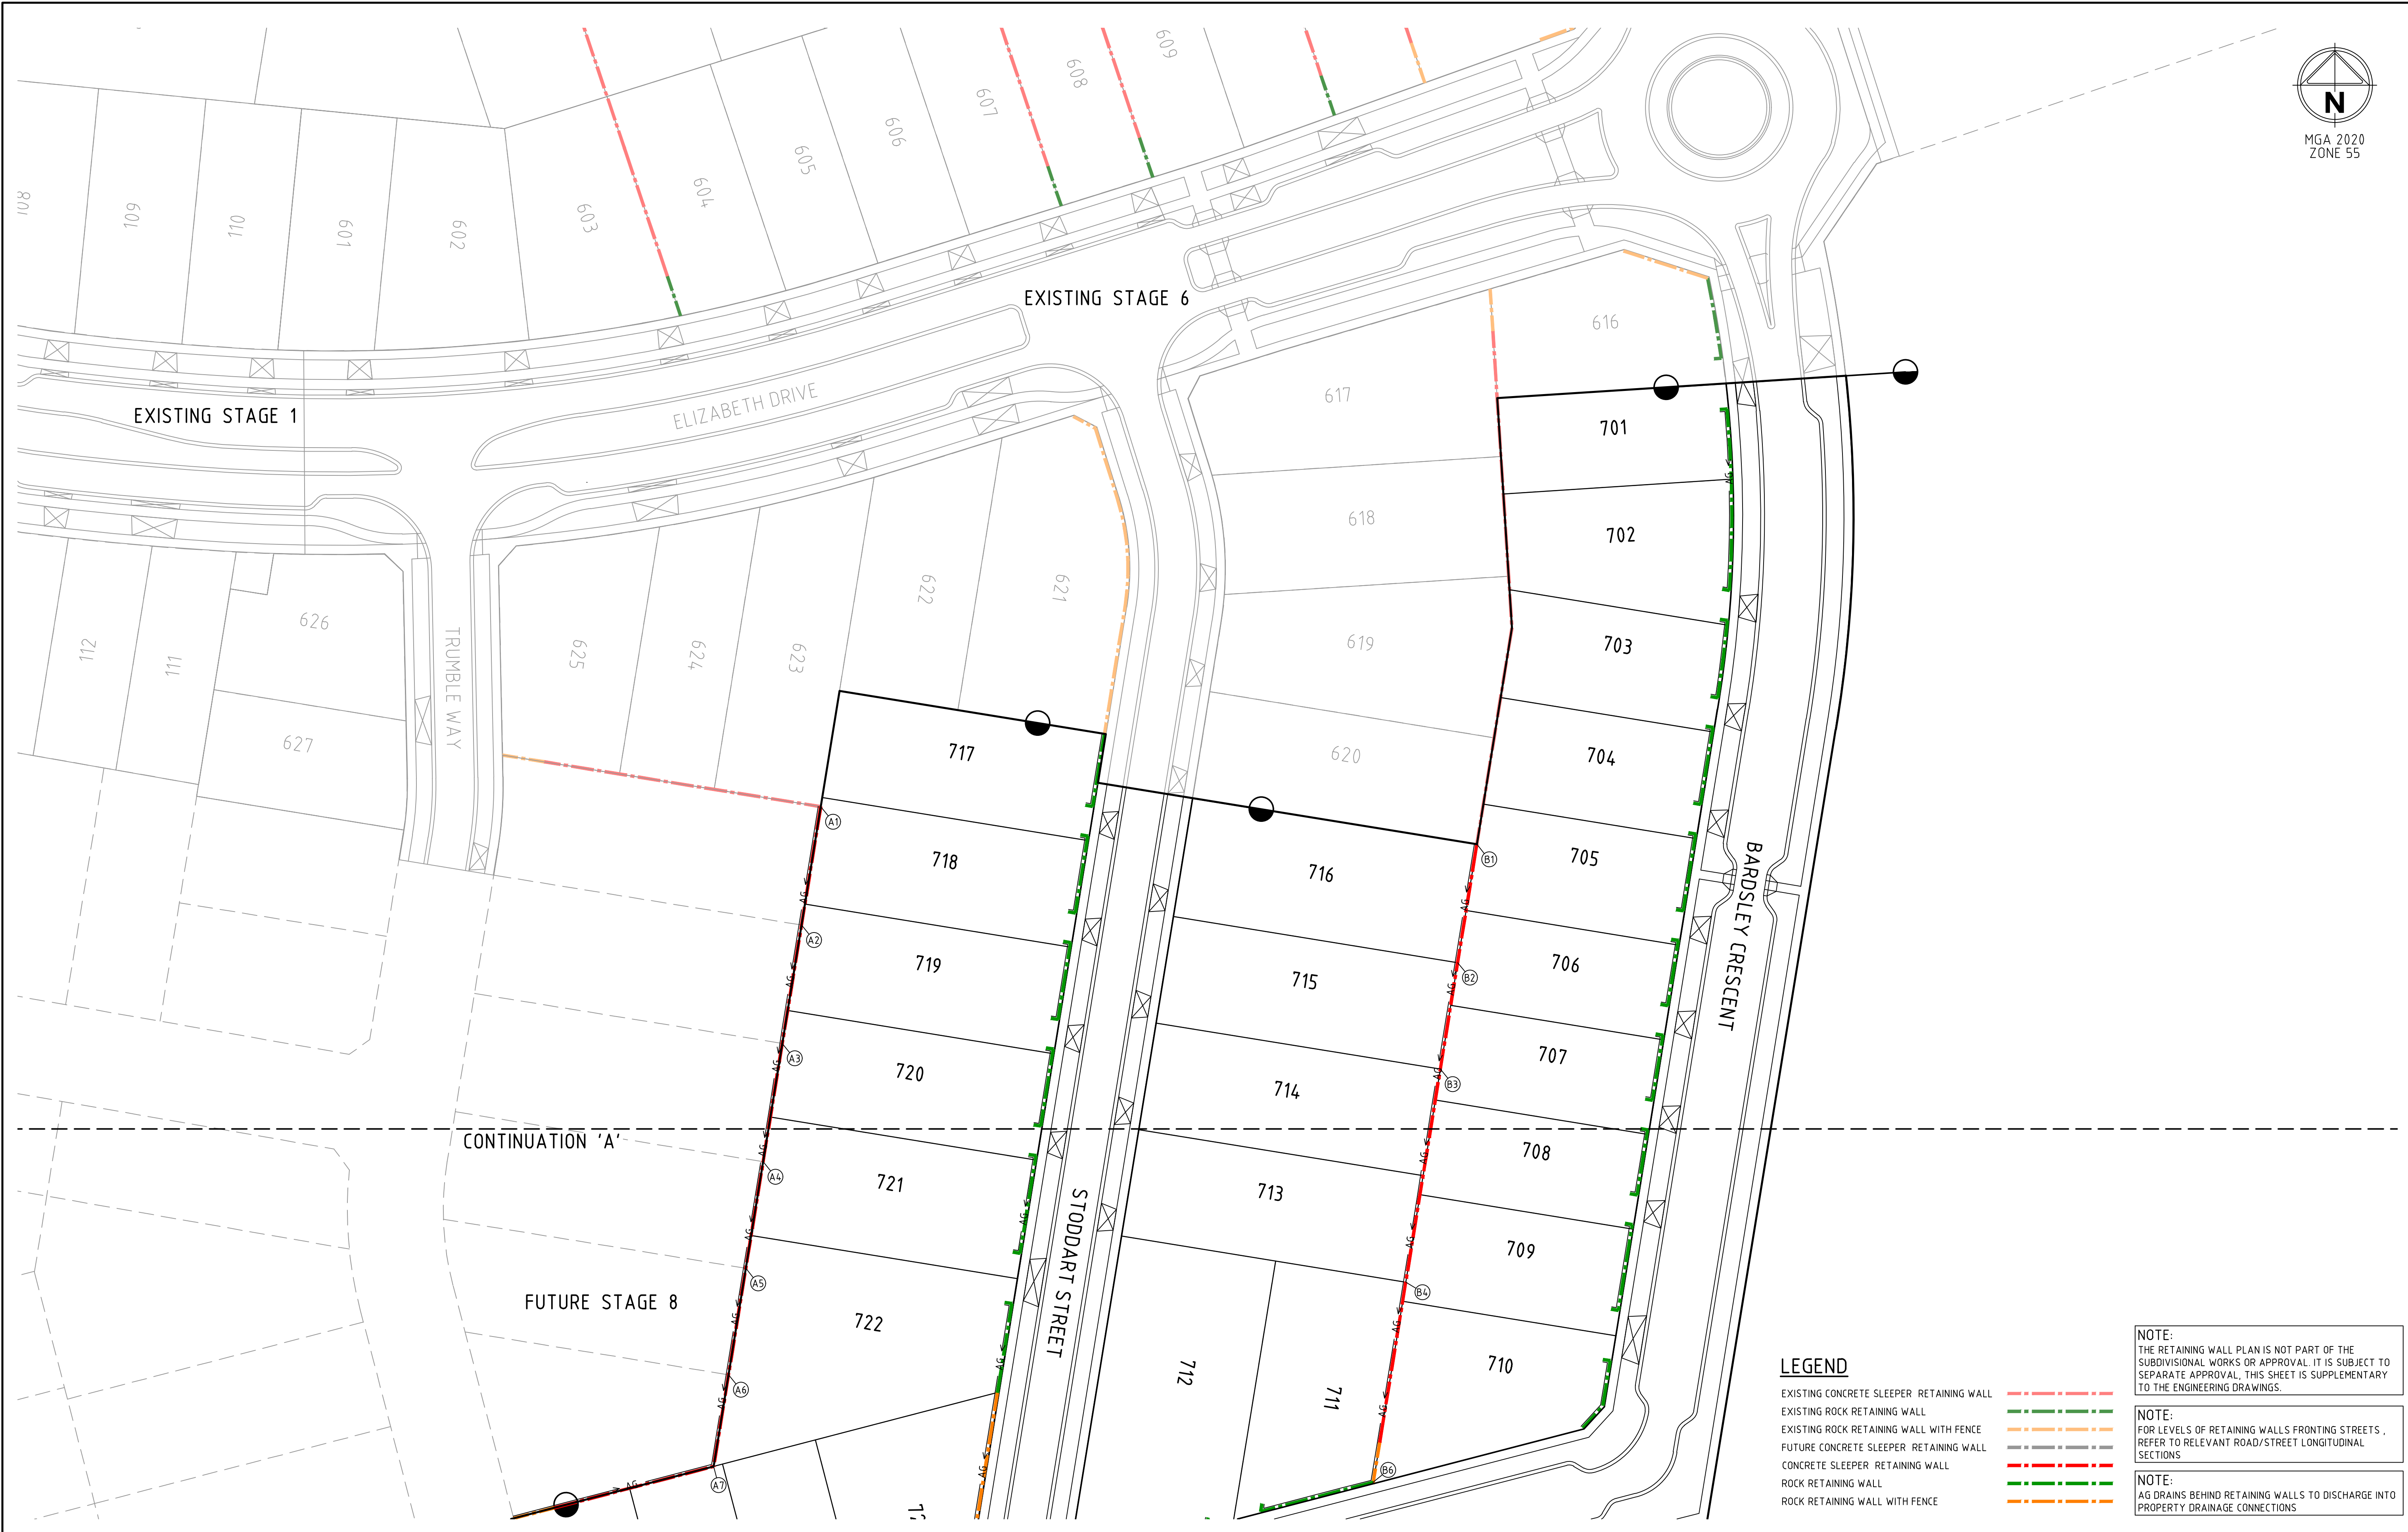

LEGEND


- EXISTING CONCRETE SLEEPER RETAINING WALL
- EXISTING ROCK RETAINING WALL
- EXISTING ROCK RETAINING WALL WITH FENCE
- FUTURE CONCRETE SLEEPER RETAINING WALL
- CONCRETE SLEEPER RETAINING WALL
- ROCK RETAINING WALL
- ROCK RETAINING WALL WITH FENCE

NOTE:
THE RETAINING WALL PLAN IS NOT PART OF THE SUBDIVISIONAL WORKS OR APPROVAL. IT IS SUBJECT TO SEPARATE APPROVAL, THIS SHEET IS SUPPLEMENTARY TO THE ENGINEERING DRAWINGS.

NOTE:
FOR LEVELS OF RETAINING WALLS FRONTING STREETS, REFER TO RELEVANT ROAD/STREET LONGITUDINAL SECTIONS

NOTE:
AG DRAINS BEHIND RETAINING WALLS TO DISCHARGE INTO PROPERTY DRAINAGE CONNECTIONS

0	ISSUED FOR CONSTRUCTION	M.T-S	02/08/23		
B	ISSUED FOR TENDER	M.T-S	02/03/23		
A	ISSUED TO COUNCIL	M.T-S	13/10/22		
Rev	Amendments	Approved	Date		

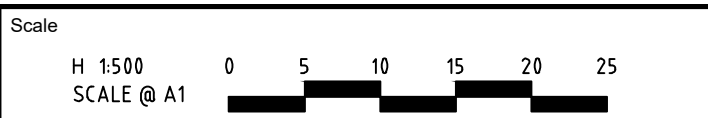

© Spiire Australia Pty Ltd All Rights Reserved
This document is produced by Spiire Australia Pty Ltd solely for the benefit of and use by the client in accordance with the terms of the retainer. Spiire Australia Pty Ltd does not and shall not assume any responsibility or liability whatsoever to any third party arising out of any use or reliance by third party on the content of this document.



L6 414 LA TROBE STREET PO BOX 16084 MELBOURNE
VICTORIA 8007 AUSTRALIA T 61 3 9993 7888
spiire.com.au ABN 55 050 029 635



Designed
L. TRAN
Authorised
M. TOOMER-SMITH

Checked
D. SEVERINO
Date
13/10/22


SHERWOOD GRANGE
STAGE 7
ROAD AND DRAINAGE
RETAINING WALL - SHEET 1
HUME CITY COUNCIL
RACECOURSE ROAD HOLDINGS PTY LTD

CONSTRUCTION 305953CR900 0

file name: 305953CR900.dwg, layout name: CR901, plotted by: Thinh Nguyen,
file location: \\spire.com.au\media\305953\CR901\A1.dwg, date: 31/10/2023 9:36 AM, sheet: 33 of 34, sheets




NOTE:
FOR RETAINING WALL DETAILS REFER TO 'SHERWOOD
GRANGE RETAINING WALLS DWG 34-10 S01-S07'

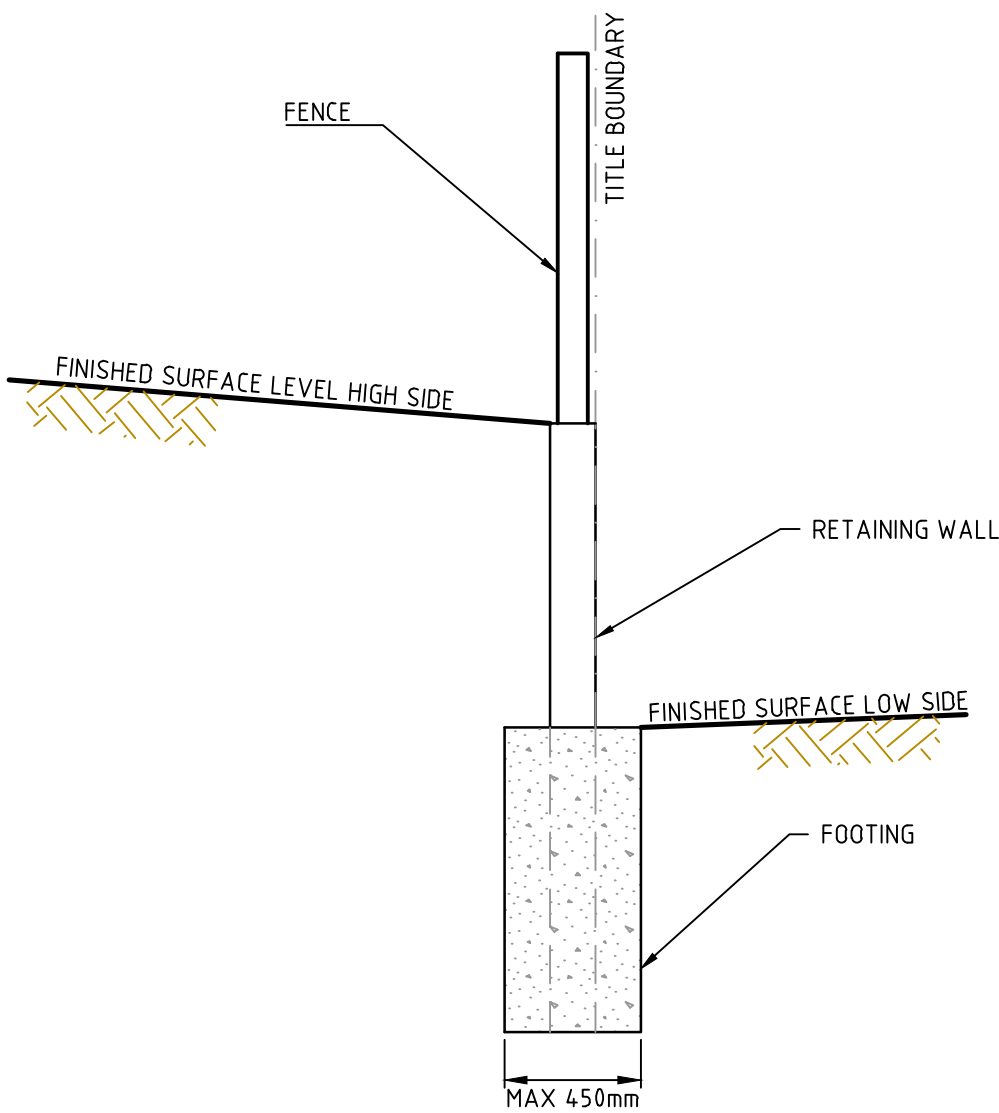


SLEEPER RETAINING WALL TYPICAL DETAIL

NOT TO SCALE

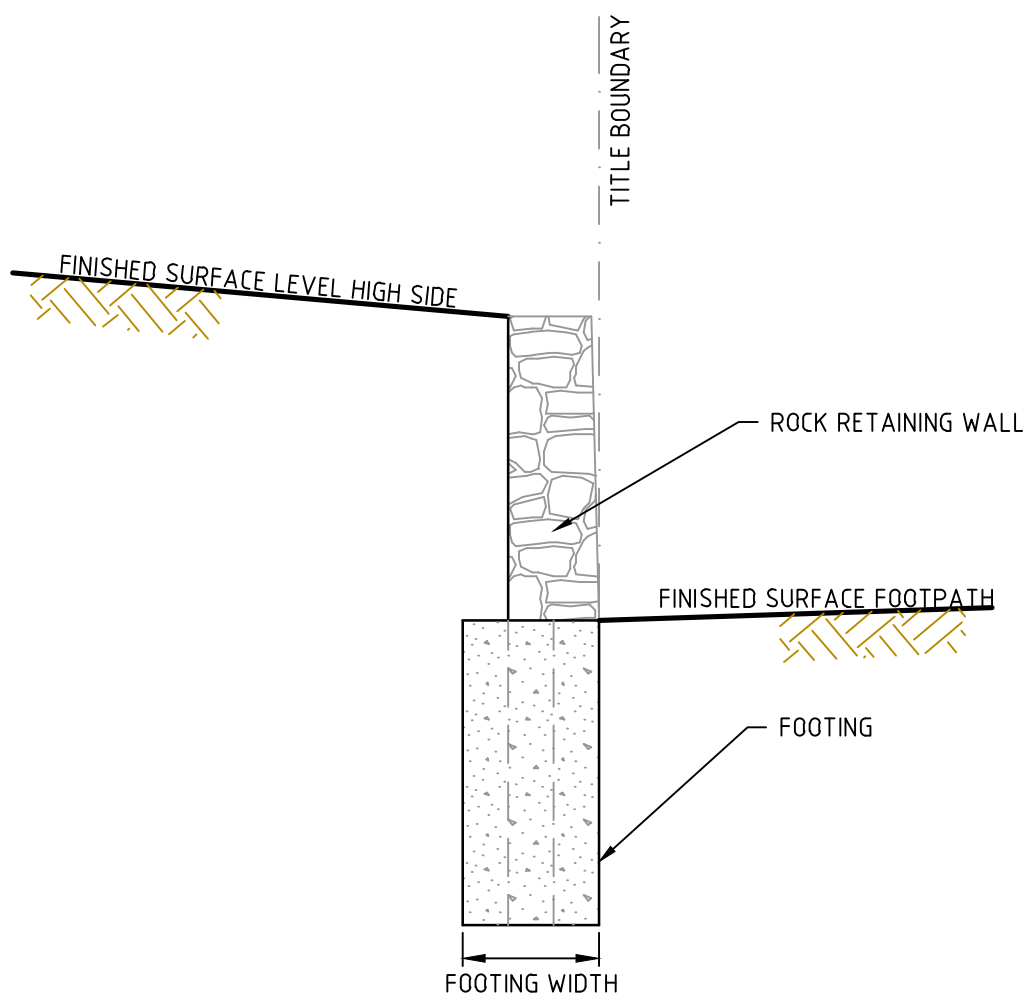


ROCK RETAINING WALL TYPICAL DETAIL

NOT TO SCALE

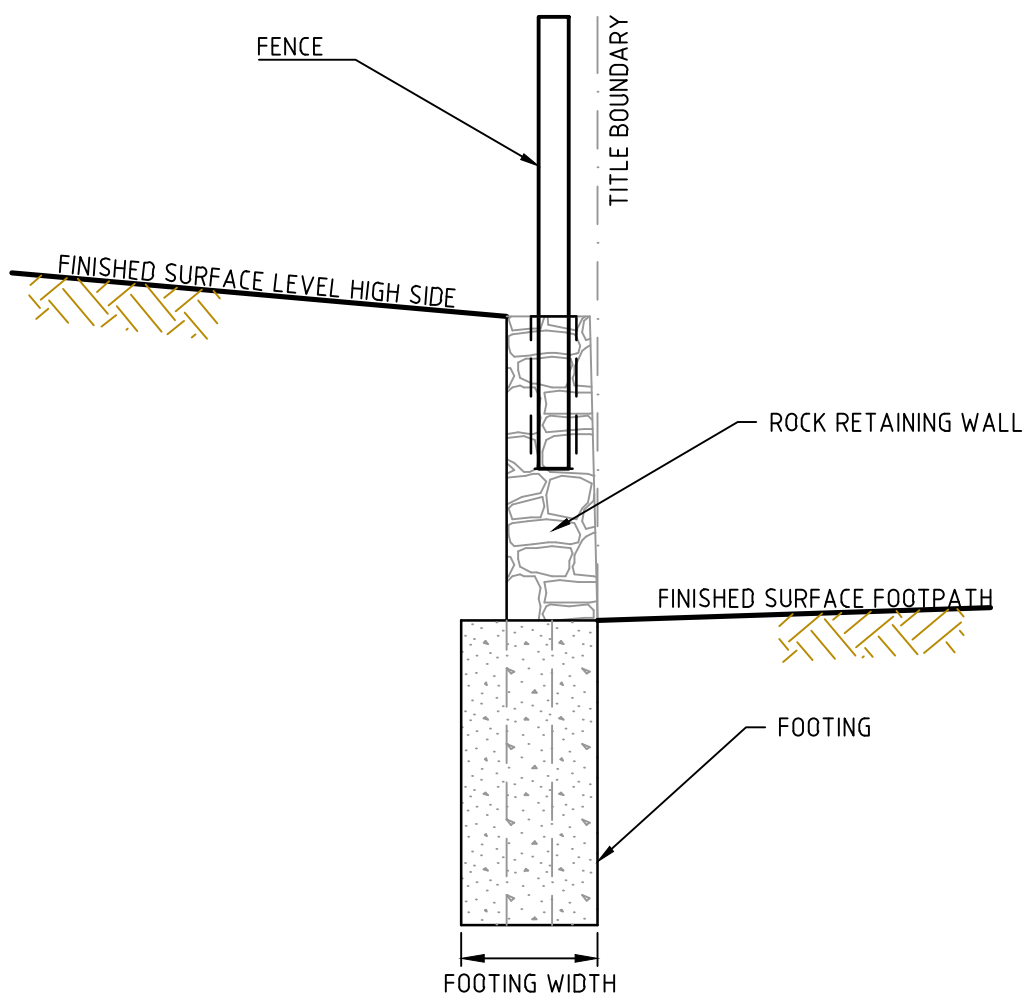


ROCK RETAINING WALL (WITH PROVISION
FOR FENCING) TYPICAL DETAIL

NOT TO SCALE

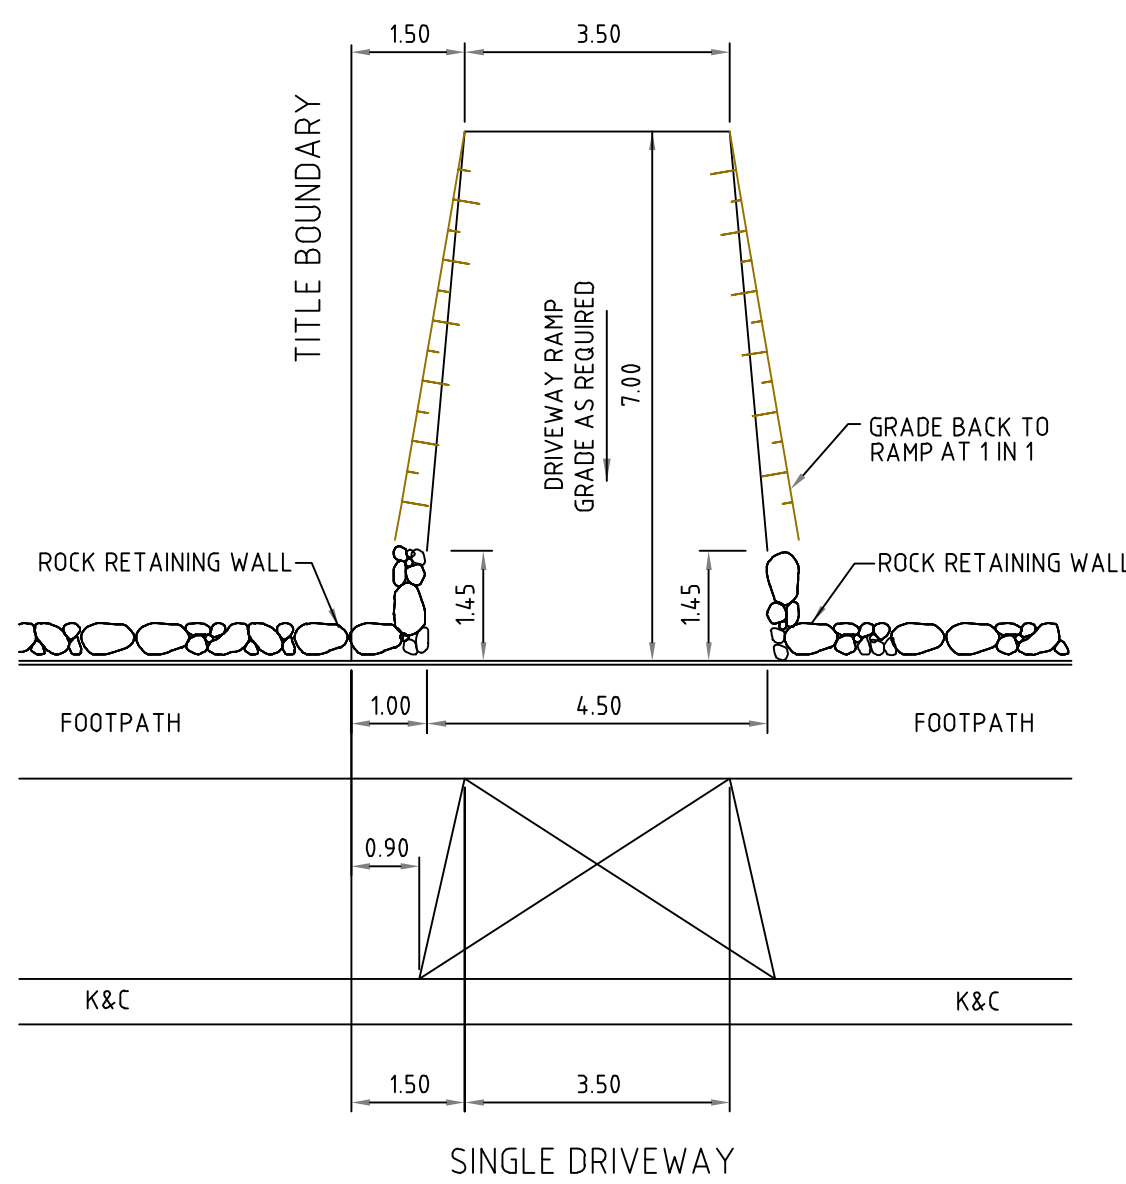

SINGLE DRIVEWAY

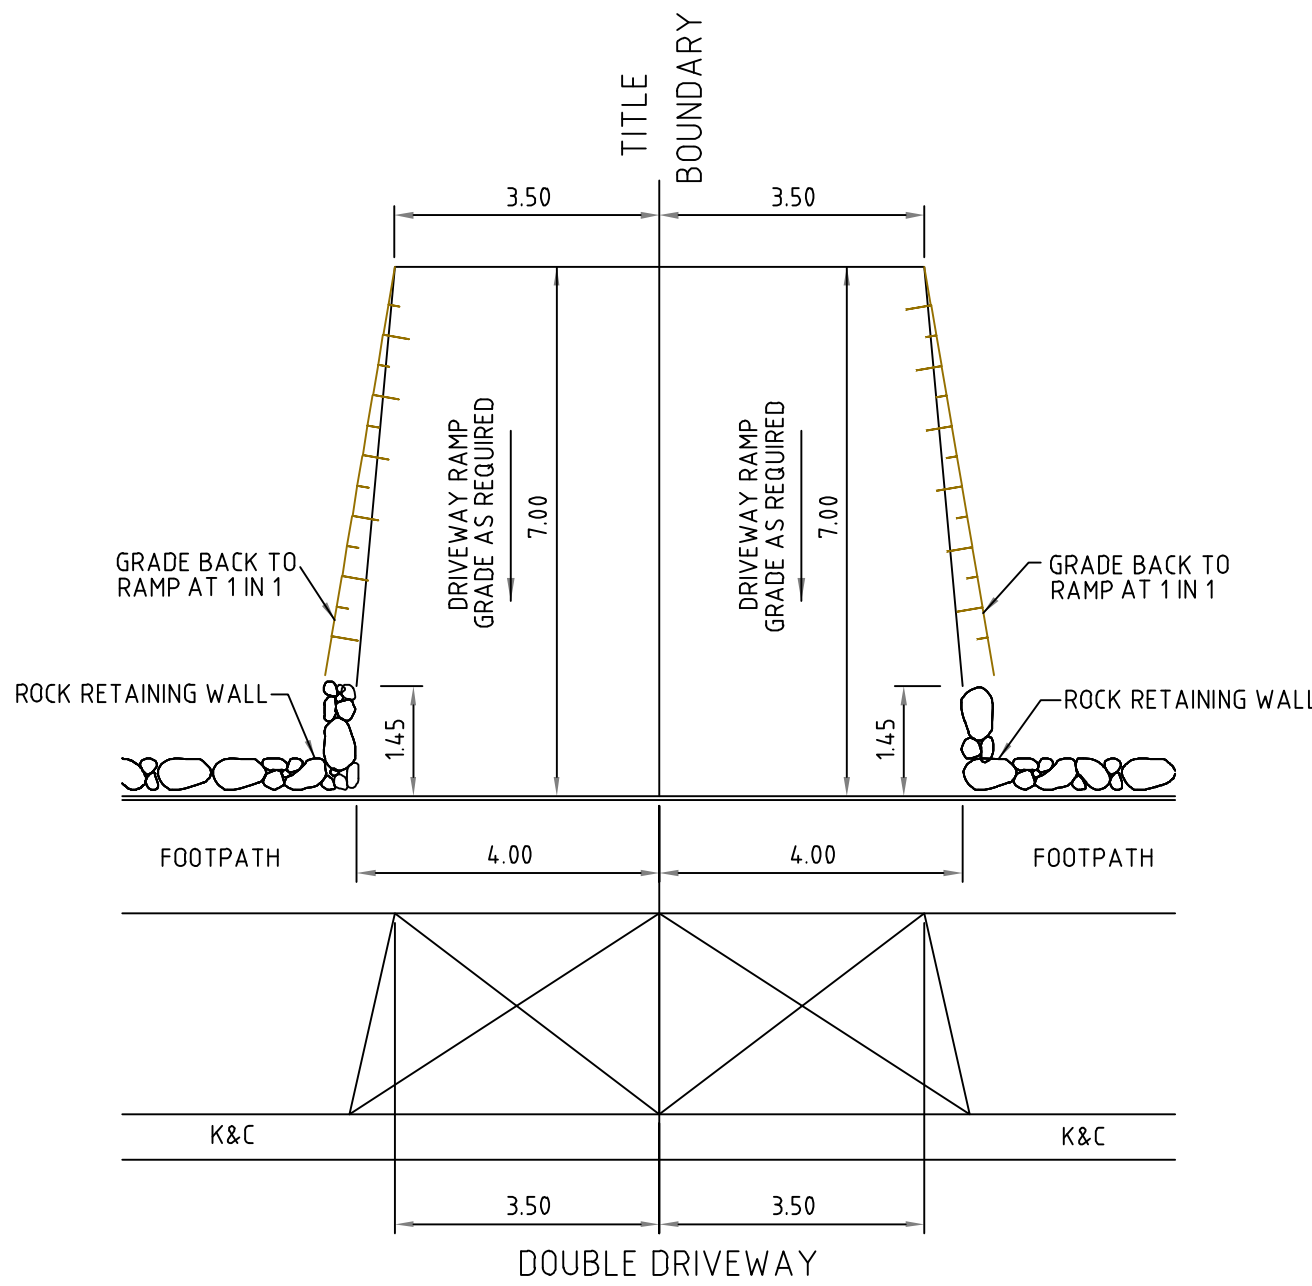

DOUBLE DRIVEWAY

ROCK RETAINING WALL TYPICAL DETAIL

NOT TO SCALE

LEGEND


- EXISTING CONCRETE SLEEPER RETAINING WALL
- EXISTING ROCK RETAINING WALL
- EXISTING ROCK RETAINING WALL WITH FENCE
- FUTURE CONCRETE SLEEPER RETAINING WALL
- CONCRETE SLEEPER RETAINING WALL
- ROCK RETAINING WALL
- ROCK RETAINING WALL WITH FENCE

NOTE:
THE RETAINING WALL PLAN IS NOT PART OF THE
SUBDIVISIONAL WORKS OR APPROVAL. IT IS SUBJECT TO
SEPARATE APPROVAL, THIS SHEET IS SUPPLEMENTARY
TO THE ENGINEERING DRAWINGS.

NOTE:
FOR LEVELS OF RETAINING WALLS FRONTING STREETS,
REFER TO RELEVANT ROAD/STREET LONGITUDINAL
SECTIONS

NOTE:
AG DRAINS BEHIND RETAINING WALLS TO DISCHARGE INTO
PROPERTY DRAINAGE CONNECTIONS

Rev	Amendments	Approved	Date
0	ISSUED FOR CONSTRUCTION	M.T-S	02/08/23
B	ISSUED FOR TENDER	M.T-S	02/03/23
A	ISSUED TO COUNCIL	M.T-S	13/10/22

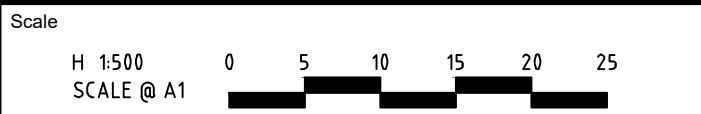

© Spiire Australia Pty Ltd All Rights Reserved
This document is produced by Spiire Australia Pty Ltd solely for the
benefit of and use by the client in accordance with the terms of the
retainer. Spiire Australia Pty Ltd does not and shall not assume any
responsibility or liability whatsoever to any third party arising out of
any use or reliance by third party on the content of this document.

spiire

L6 414 LA TROBE STREET PO BOX 16084 MELBOURNE
VICTORIA 8007 AUSTRALIA T 61 3 9993 7888
spiire.com.au ABN 55 050 029 635

**Sherwood
Grange**


Designed
L. TRAN
Authorised
M. TOOMER-SMITH

Checked
D. SEVERINO
Date
13/10/22


**SHERWOOD GRANGE
STAGE 7
ROAD AND DRAINAGE
RETAINING WALL - SHEET 2**
HUME CITY COUNCIL
RACECOURSE ROAD HOLDINGS PTY LTD

CONSTRUCTION 305953CR901 0

NOTE:
THE RETAINING WALL PLAN IS NOT PART OF THE
SUBDIVISIONAL WORKS OR APPROVAL. IT IS SUBJECT TO
SEPARATE APPROVAL. THIS SHEET IS SUPPLEMENTARY
TO THE ENGINEERING DRAWINGS.

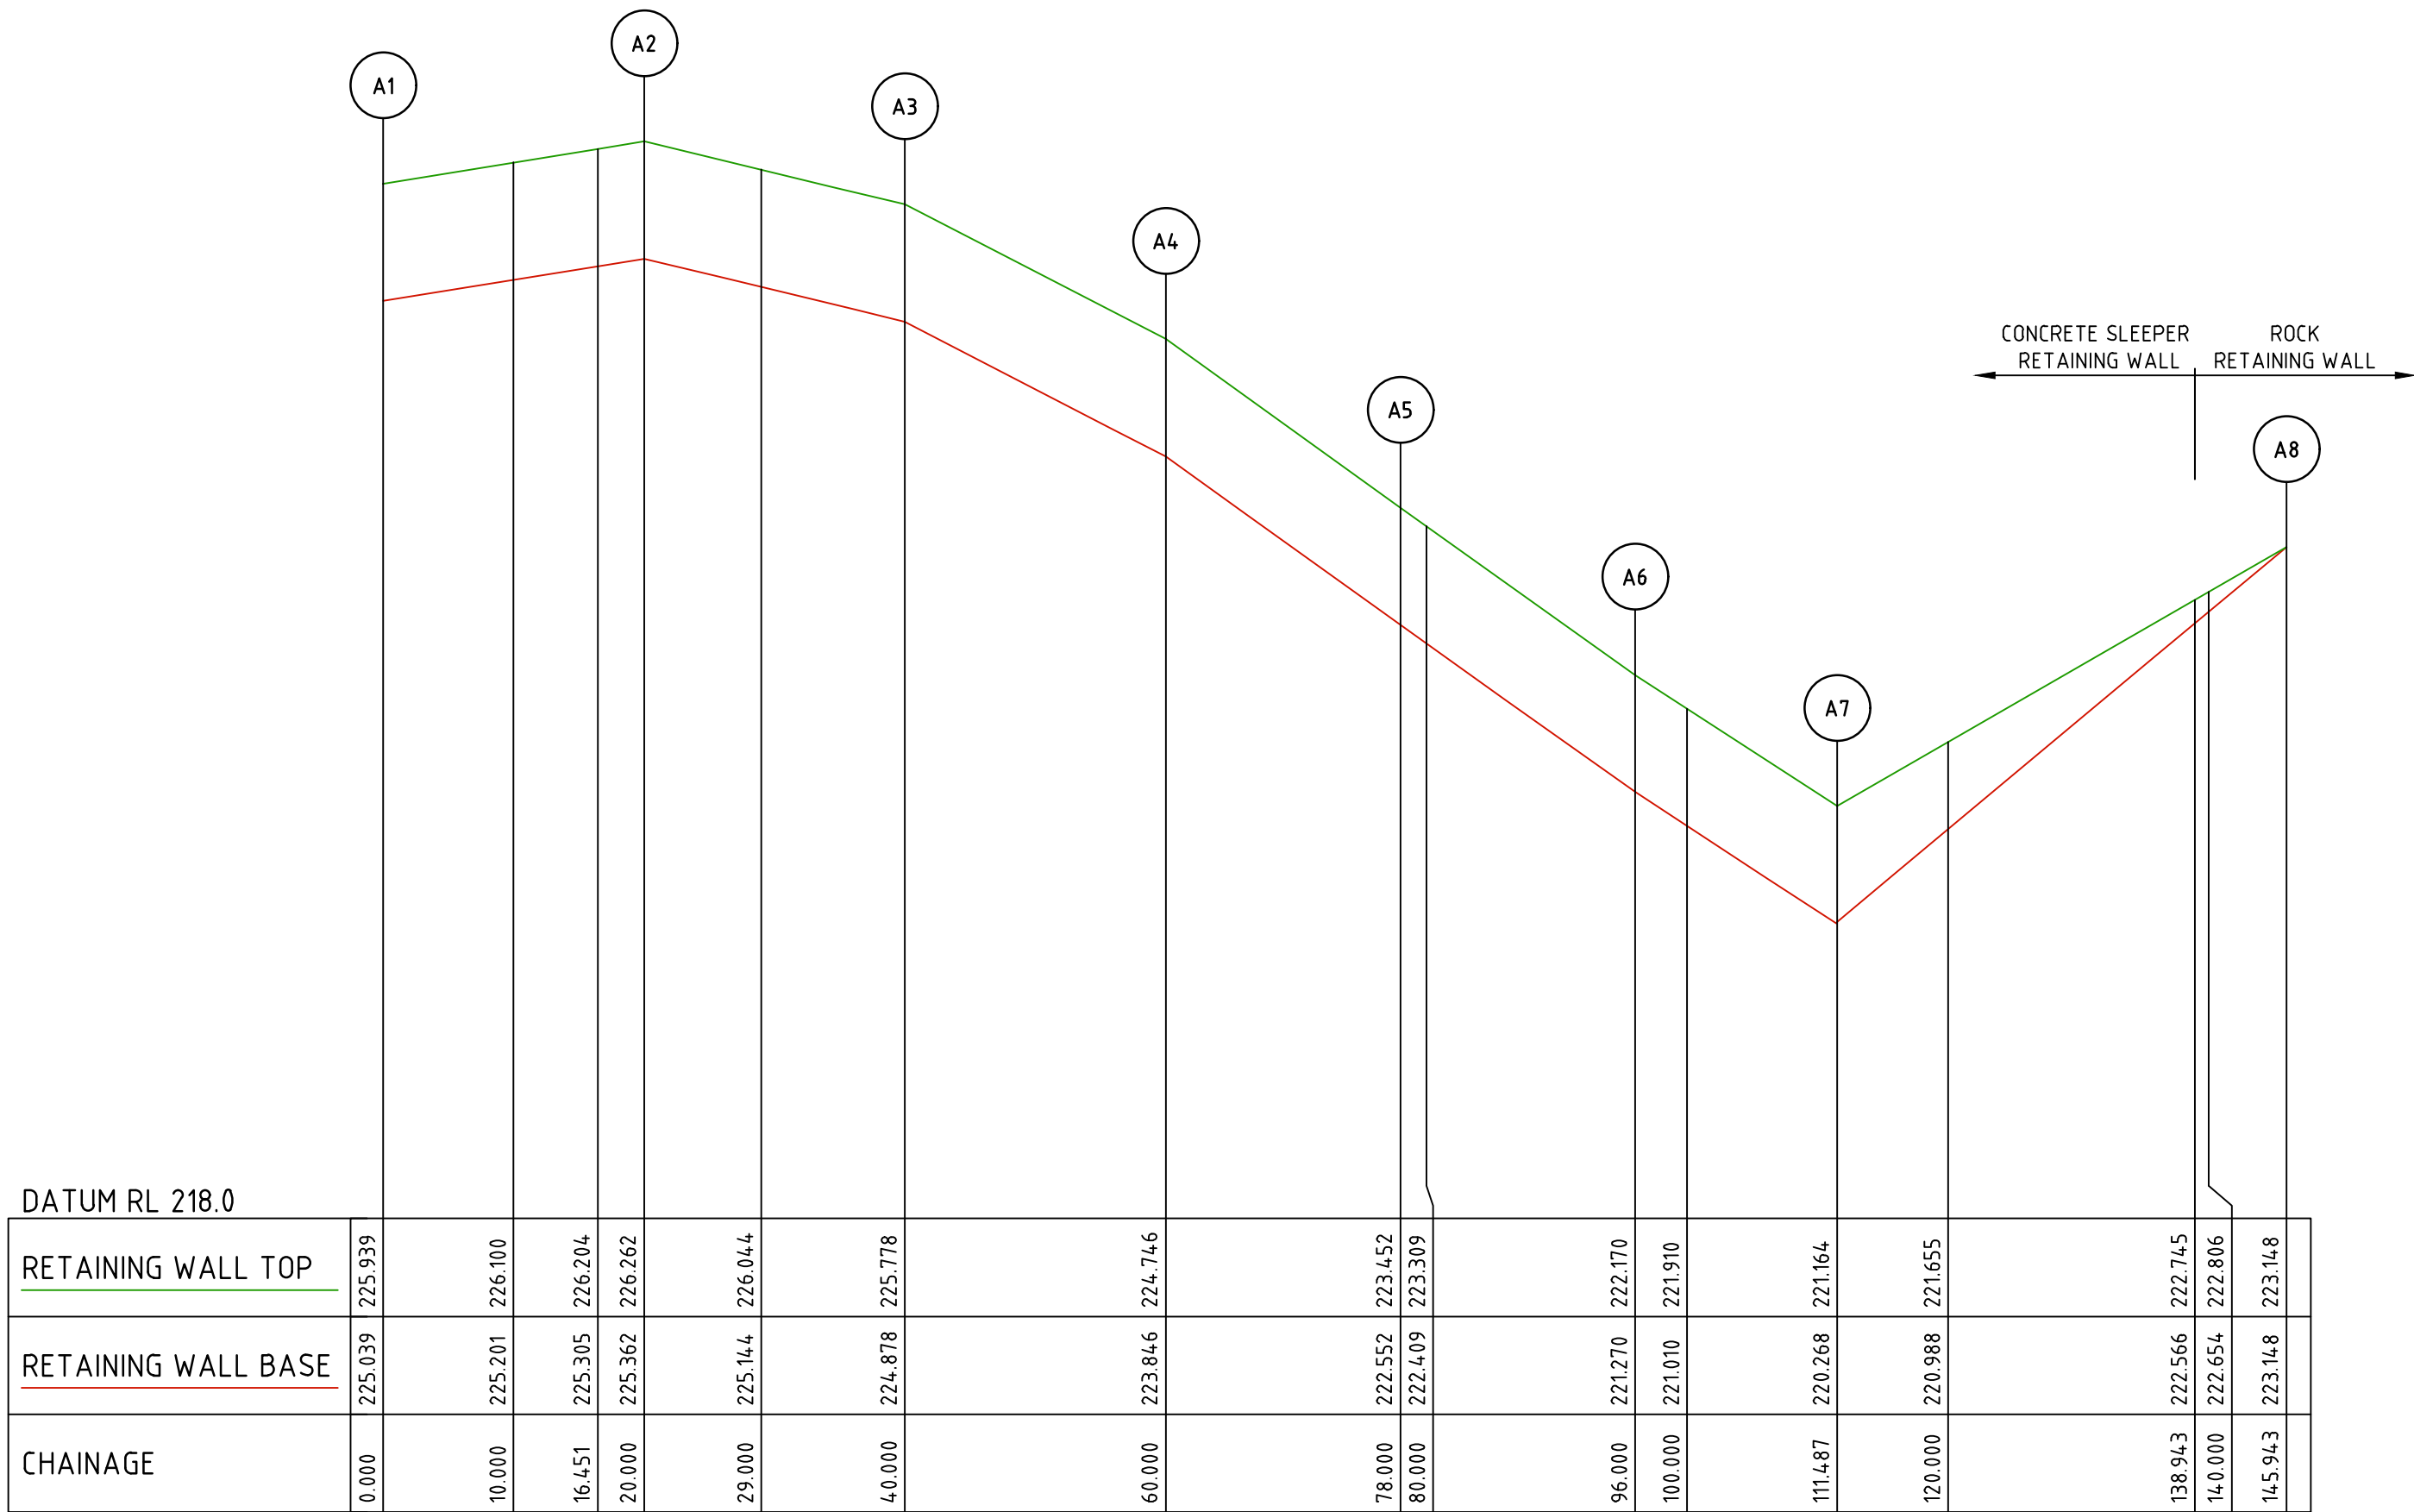

RETAINING WALL A

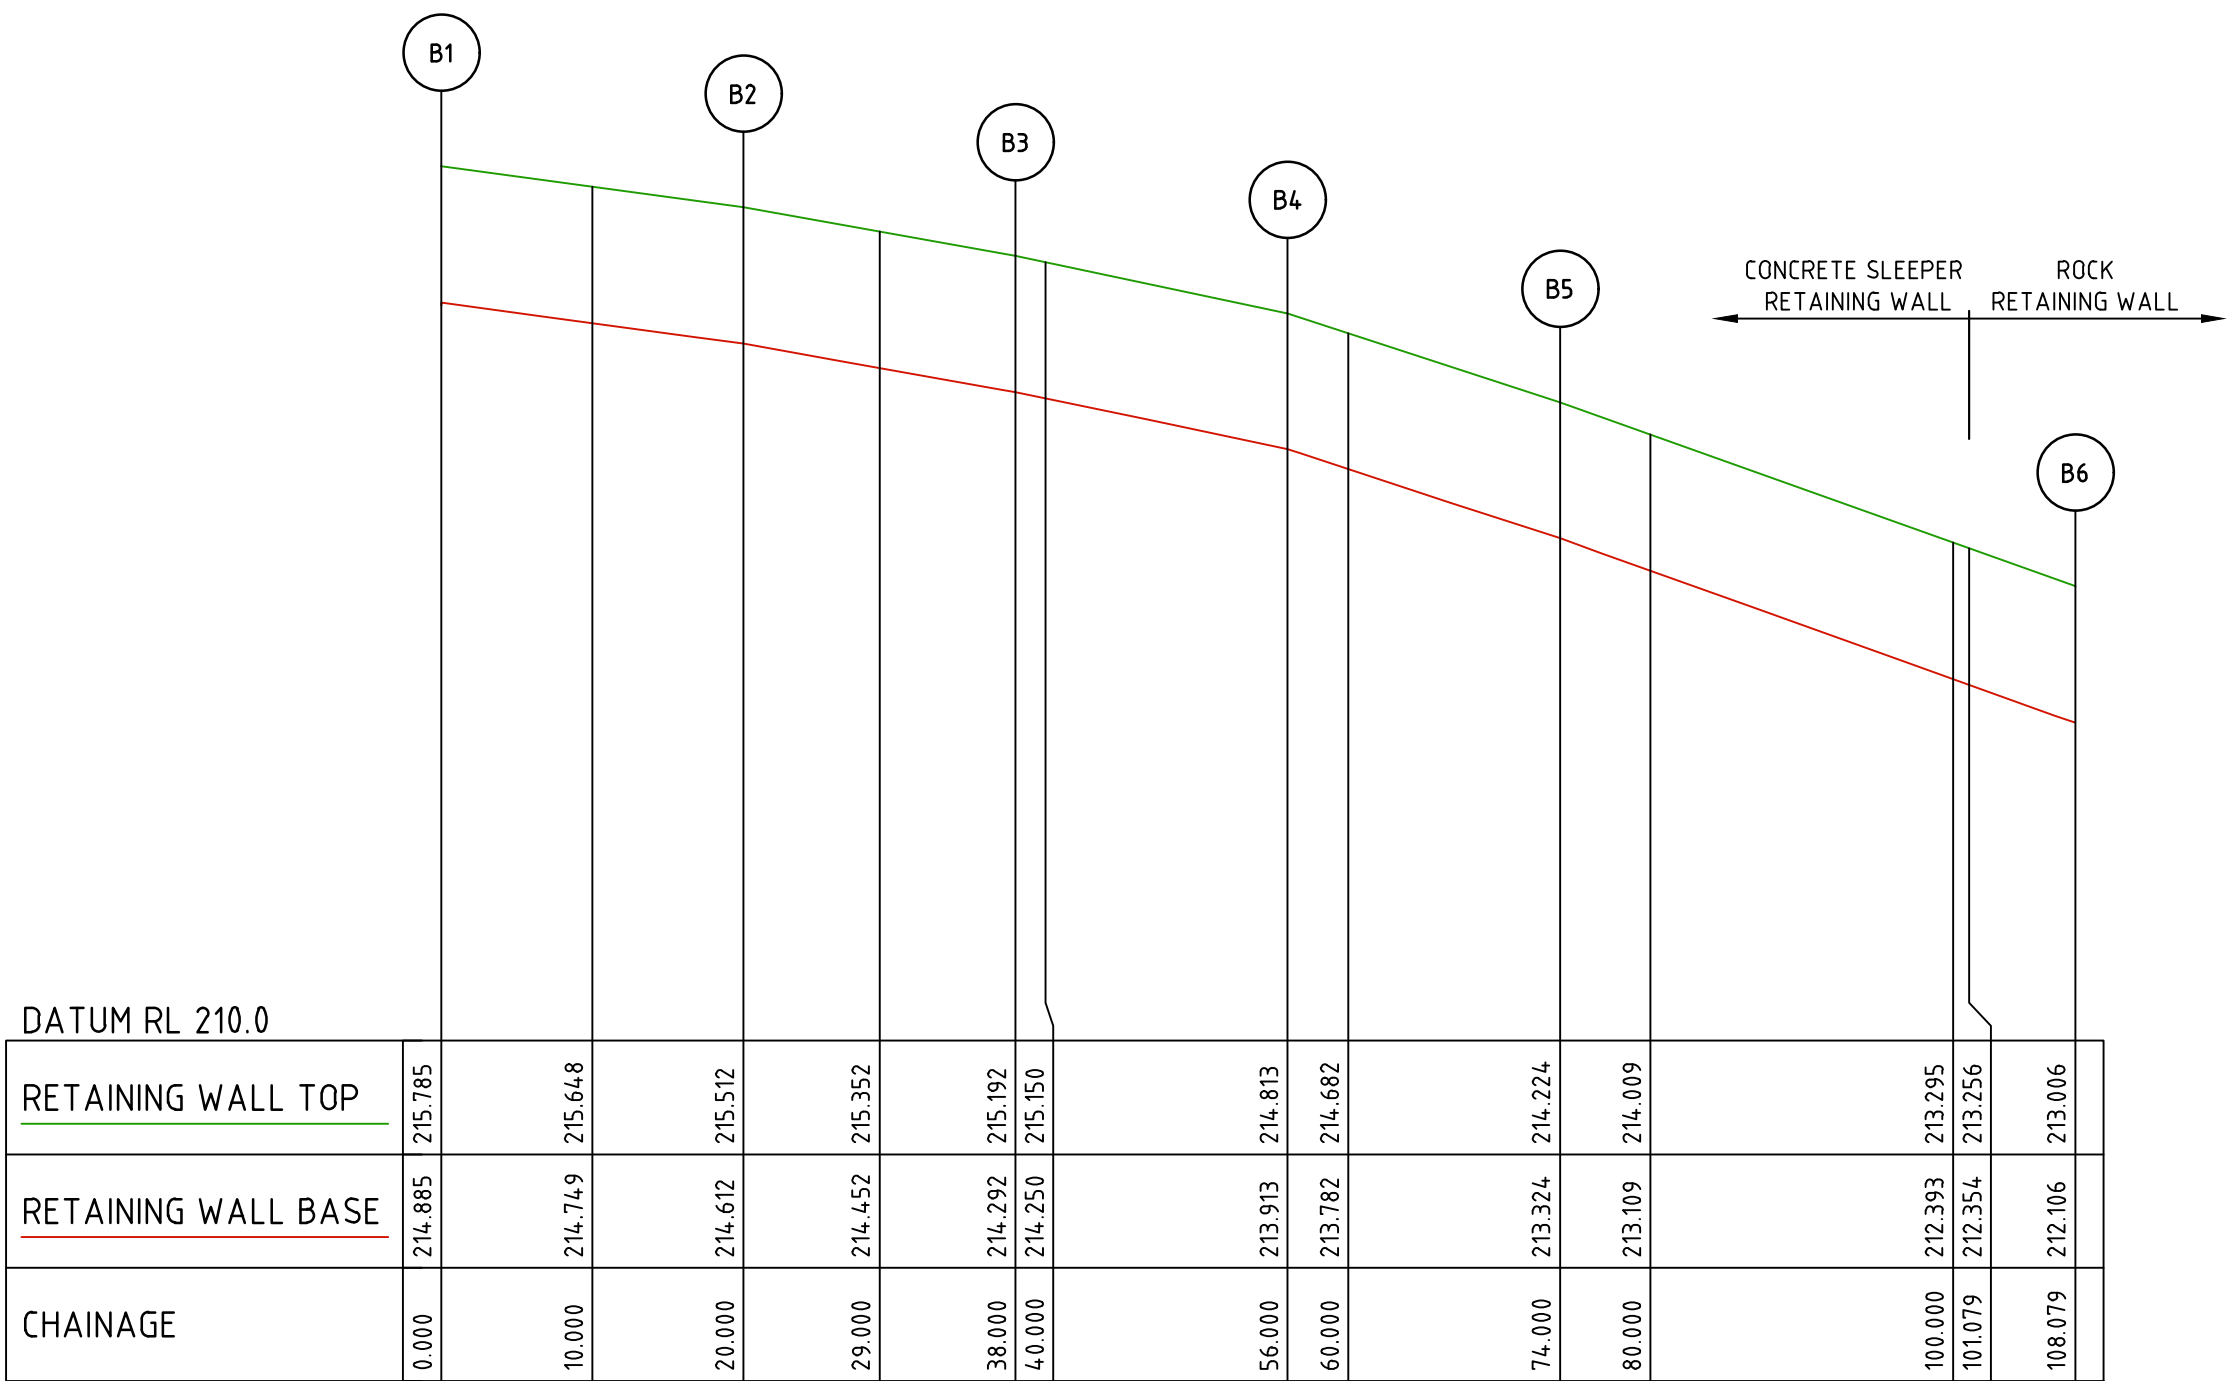

RETAINING WALL B

file name: 305953CR902.dwg, layout name: CR902, plotted by: Thanh Nguyen,
file location: \\spiire.com.au\media\05a\05a305953\05a\05a305953.dwg, date: 31/10/2023 9:36 AM, sheet: 34 of 34, sheets

0	ISSUED FOR CONSTRUCTION	M.T-S	02/08/23	
B	ISSUED FOR TENDER	M.T-S	02/03/23	
A	ISSUED TO COUNCIL	M.T-S	13/10/22	
Rev	Amendments	Approved	Date	

Scale

H 1500
SCALE @ A1

System Certified

© Spiire Australia Pty Ltd All Rights Reserved
This document is produced by Spiire Australia Pty Ltd solely for the benefit of and use by the client in accordance with the terms of the retainer. Spiire Australia Pty Ltd does not and shall not assume any responsibility or liability whatsoever to any third party arising out of any use or reliance by third party on the content of this document.

L6 414 LA TROBE STREET PO BOX 16084 MELBOURNE
VICTORIA 8007 AUSTRALIA T 61 3 9993 7888
spiire.com.au ABN 55 050 029 635

Designed
L. TRAN

Authorised
M. TOOMER-SMITH

Checked
D. SEVERINO

Date
13/10/22

SHERWOOD GRANGE
STAGE 7
ROAD AND DRAINAGE
RETAINING WALL - SHEET 3
HUME CITY COUNCIL
RACECOURSE ROAD HOLDINGS PTY LTD

CONSTRUCTION 305953CR902

Drg No
Rev

0