


LOCATION PLAN  
SCALE 1:2000

**PLANTING SCHEDULE STAGE 1**

CODE	SPECIES	COMMON NAME	PLANT COMP S/m2 %	PLANT SIZE	QUANTITY	COMMENTS
<b>ADVANCED TREE PLANTING STREETSCAPE</b>						
ANG cos	<i>Angophora costata</i>	SMOOTH BARKED APPLE		45 Litre 30mm CAL 2.5m HIGH	7	AS SHOWN
LAR NA	<i>Lagerstroemia indica x L. fauriei</i> 'Natchez'	CREPE OF MYRTLE		45 Litre 30mm CAL 2.5m HIGH	4	AS SHOWN
TRI lau	<i>Tristania laurina</i>	WATER GUM		45 Litre 30mm CAL 2.5m HIGH	14	AS SHOWN
					<b>TOTAL PLANTS</b>	<b>25</b>

**LEGEND:**

- STANDARD CONCRETE FOOTPATH
- GRANITIC SAND FINISH
- GRASS AREAS HYDROSEED
- PAVING BY CIVIL CONTRACTOR
- 150mm CONCRETE TREE SURROUND
- TURF
- STAGE BOUNDARY
- STREET TREE - *Angophora costata*
- STREET TREE - *Eucalyptus leucoxylon megalocarpa* 'Horsham'
- STREET TREE - *Lagerstroemia indica x L. fauriei* 'Natchez'
- STREET TREE - *Tristania Laurina*
- STREET TREE - *Pyrus calleryana* 'Aristocrat'
- TIMBER POST AND RAIL BARRIER

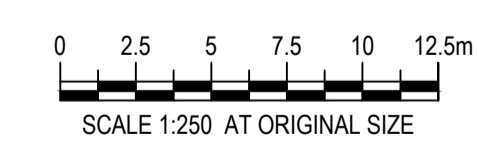

**CONSTRUCTION**

No	Revision	Note: * indicates signatures on original issue of drawing or last revision of drawing	Drawn	Job Manager	Project Director	Date
0	ISSUED FOR CONSTRUCTION		GO*	GC*	SG*	??.02.12



<b>DO NOT SCALE</b>	Drawn	Designer
Conditions of Use. This document may only be used by GHD's client (and any other person who GHD has agreed can use this document) for the purpose for which it was prepared and must not be used by any other person or for any other purpose.	Drafting Check	Design Check
	Approved (Project Director)	Date
	Scale	This Drawing must not be used for Construction unless signed as Approved

Client	<b>VILLAWOOD PROPERTIES</b>
Project	<b>ASPIRE DEVELOPMENT</b>
Title	<b>STAGE 1 SHEET 3 OF 6</b>
Original Size	<b>A1</b>
Drawing No:	<b>31-26332-L105</b>
Rev:	<b>0</b>