


LOCATION PLAN
SCALE 1:2000

CODE	SPECIES	COMMON NAME	PLANT SIZE	COMP %	QUANTITY	COMMENTS
ADVANCED TREE PLANTING STREETSCAPE						
PYR BR	<i>Pyrus calleryana</i> 'Broadford'	ORNAMENTAL PEAR	45 Litre 30mm CAL 2.5m HIGH		3	AS SHOWN
LAR NA	<i>Lagerstroemia indica</i> x <i>L. fauriei</i> 'Natchez'	CREPE OF MYRTLE	45 Litre 30mm CAL 2.5m HIGH		2	AS SHOWN
					TOTAL PLANTS	5

LEGEND:

- STANDARD CONCRETE FOOTPATH
- GRANITIC SAND FINISH
- GRASS AREAS HYDROSEED
- PAVING BY CIVIL CONTRACTOR
- 150mm CONCRETE TREE SURROUND
- TURF
- STAGE BOUNDARY
- STREET TREE - *Angophora costata*
- STREET TREE - *Eucalyptus leucoxylon megalocarpa* 'Horsham'
- STREET TREE - *Lagerstroemia indica* x *L. fauriei* 'Natchez'
- STREET TREE - *Tristania Laurina*
- STREET TREE - *Pyrus calleryana* 'Aristocrat'
- TIMBER POST AND RAIL B

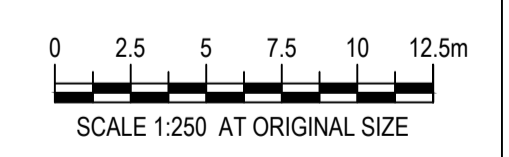

CONSTRUCTION

No	Revision	Note: * indicates signatures on original issue of drawing or last revision of drawing	Drawn	Job Manager	Project Director	Date
0	ISSUED FOR CONSTRUCTION		GO*	GC*	SG*	??.02.12



DO NOT SCALE	Drawn	Designer	Client
Conditions of Use. This document may only be used by GHD's client (and any other person who GHD has agreed can use this document) for the purpose for which it was prepared and must not be used by any other person or for any other purpose.	Drafting Check	Design Check	Project
	Approved (Project Director)		Title
	Date		Original Size
	Scale	This Drawing must not be used for Construction unless signed as Approved	A1
			Drawing No: 31-26332-L1
			Rev: 0