
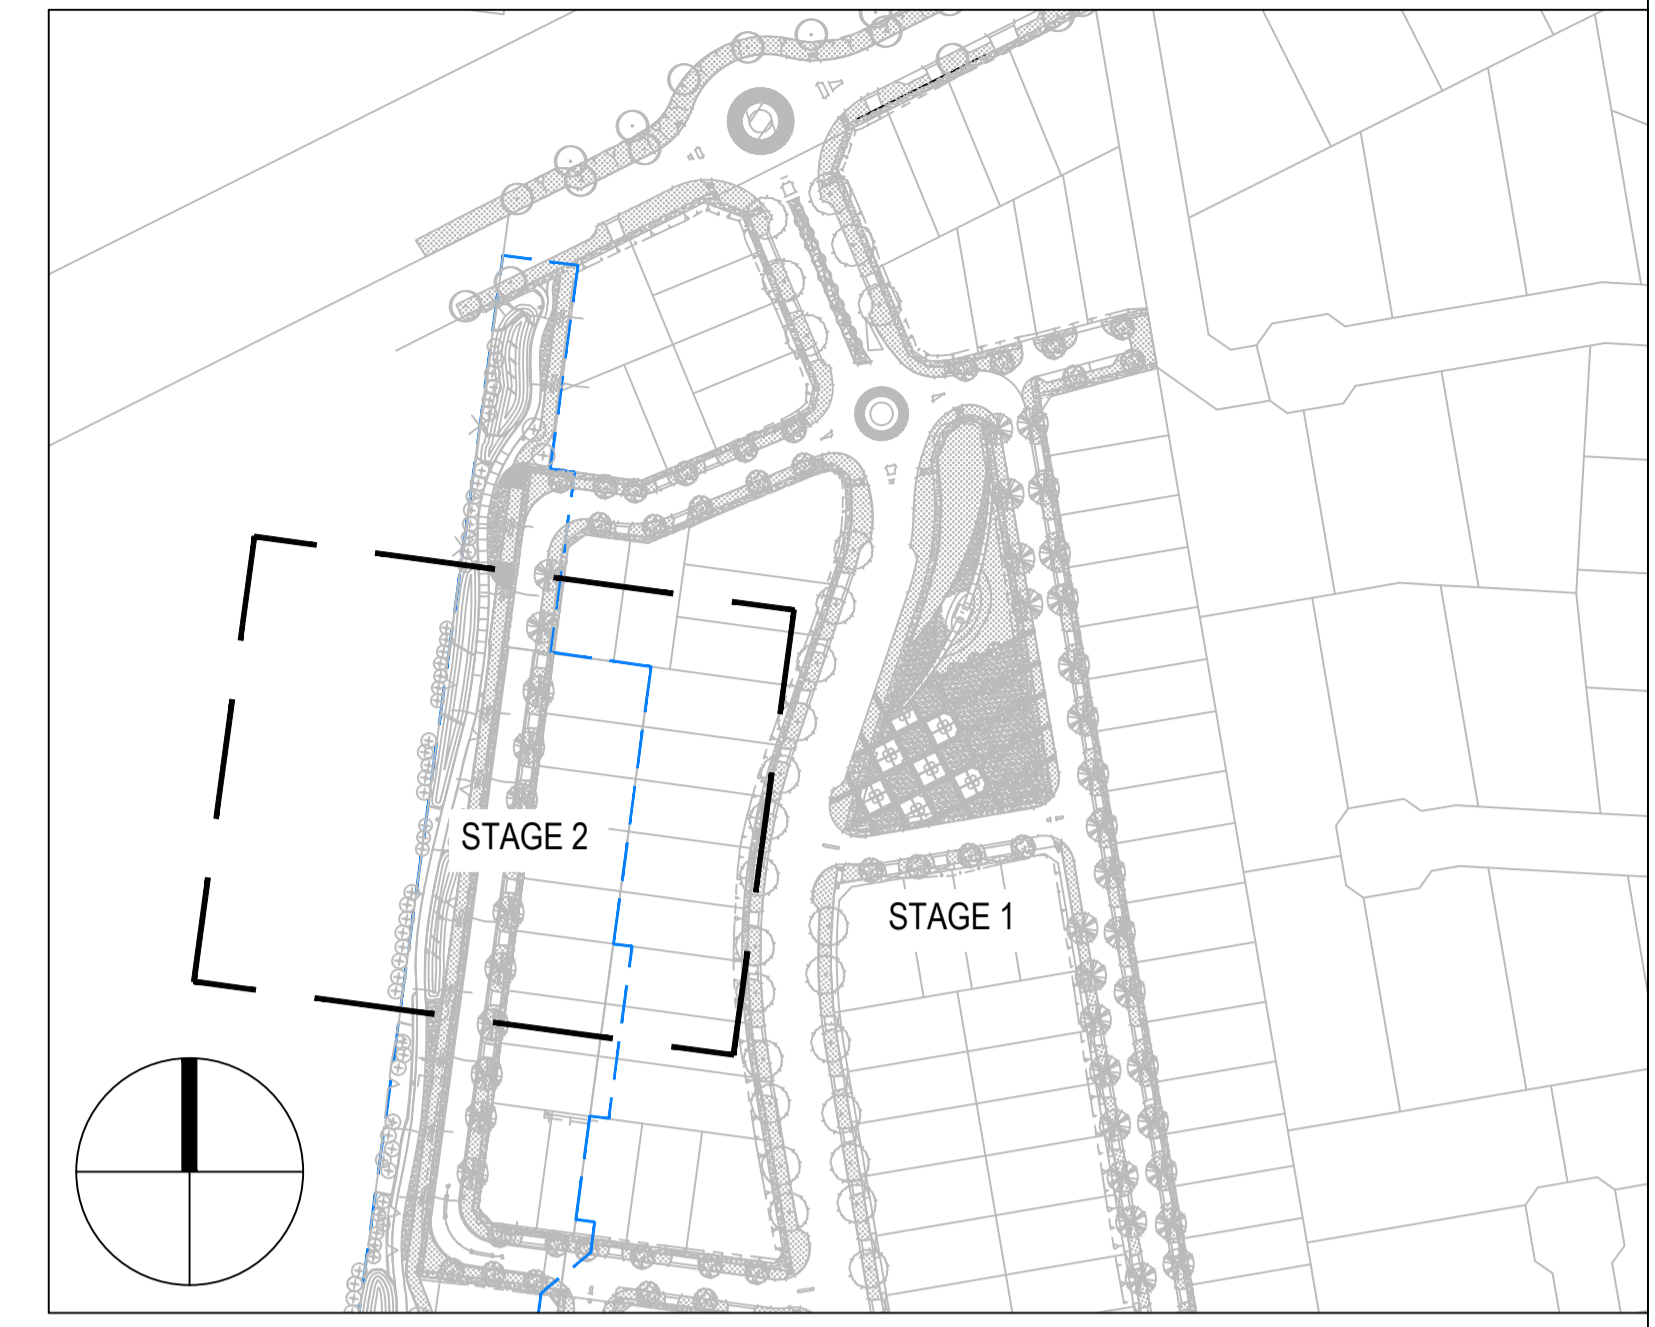


FOR CONTINUATION REFER DWG 31-26332-L201

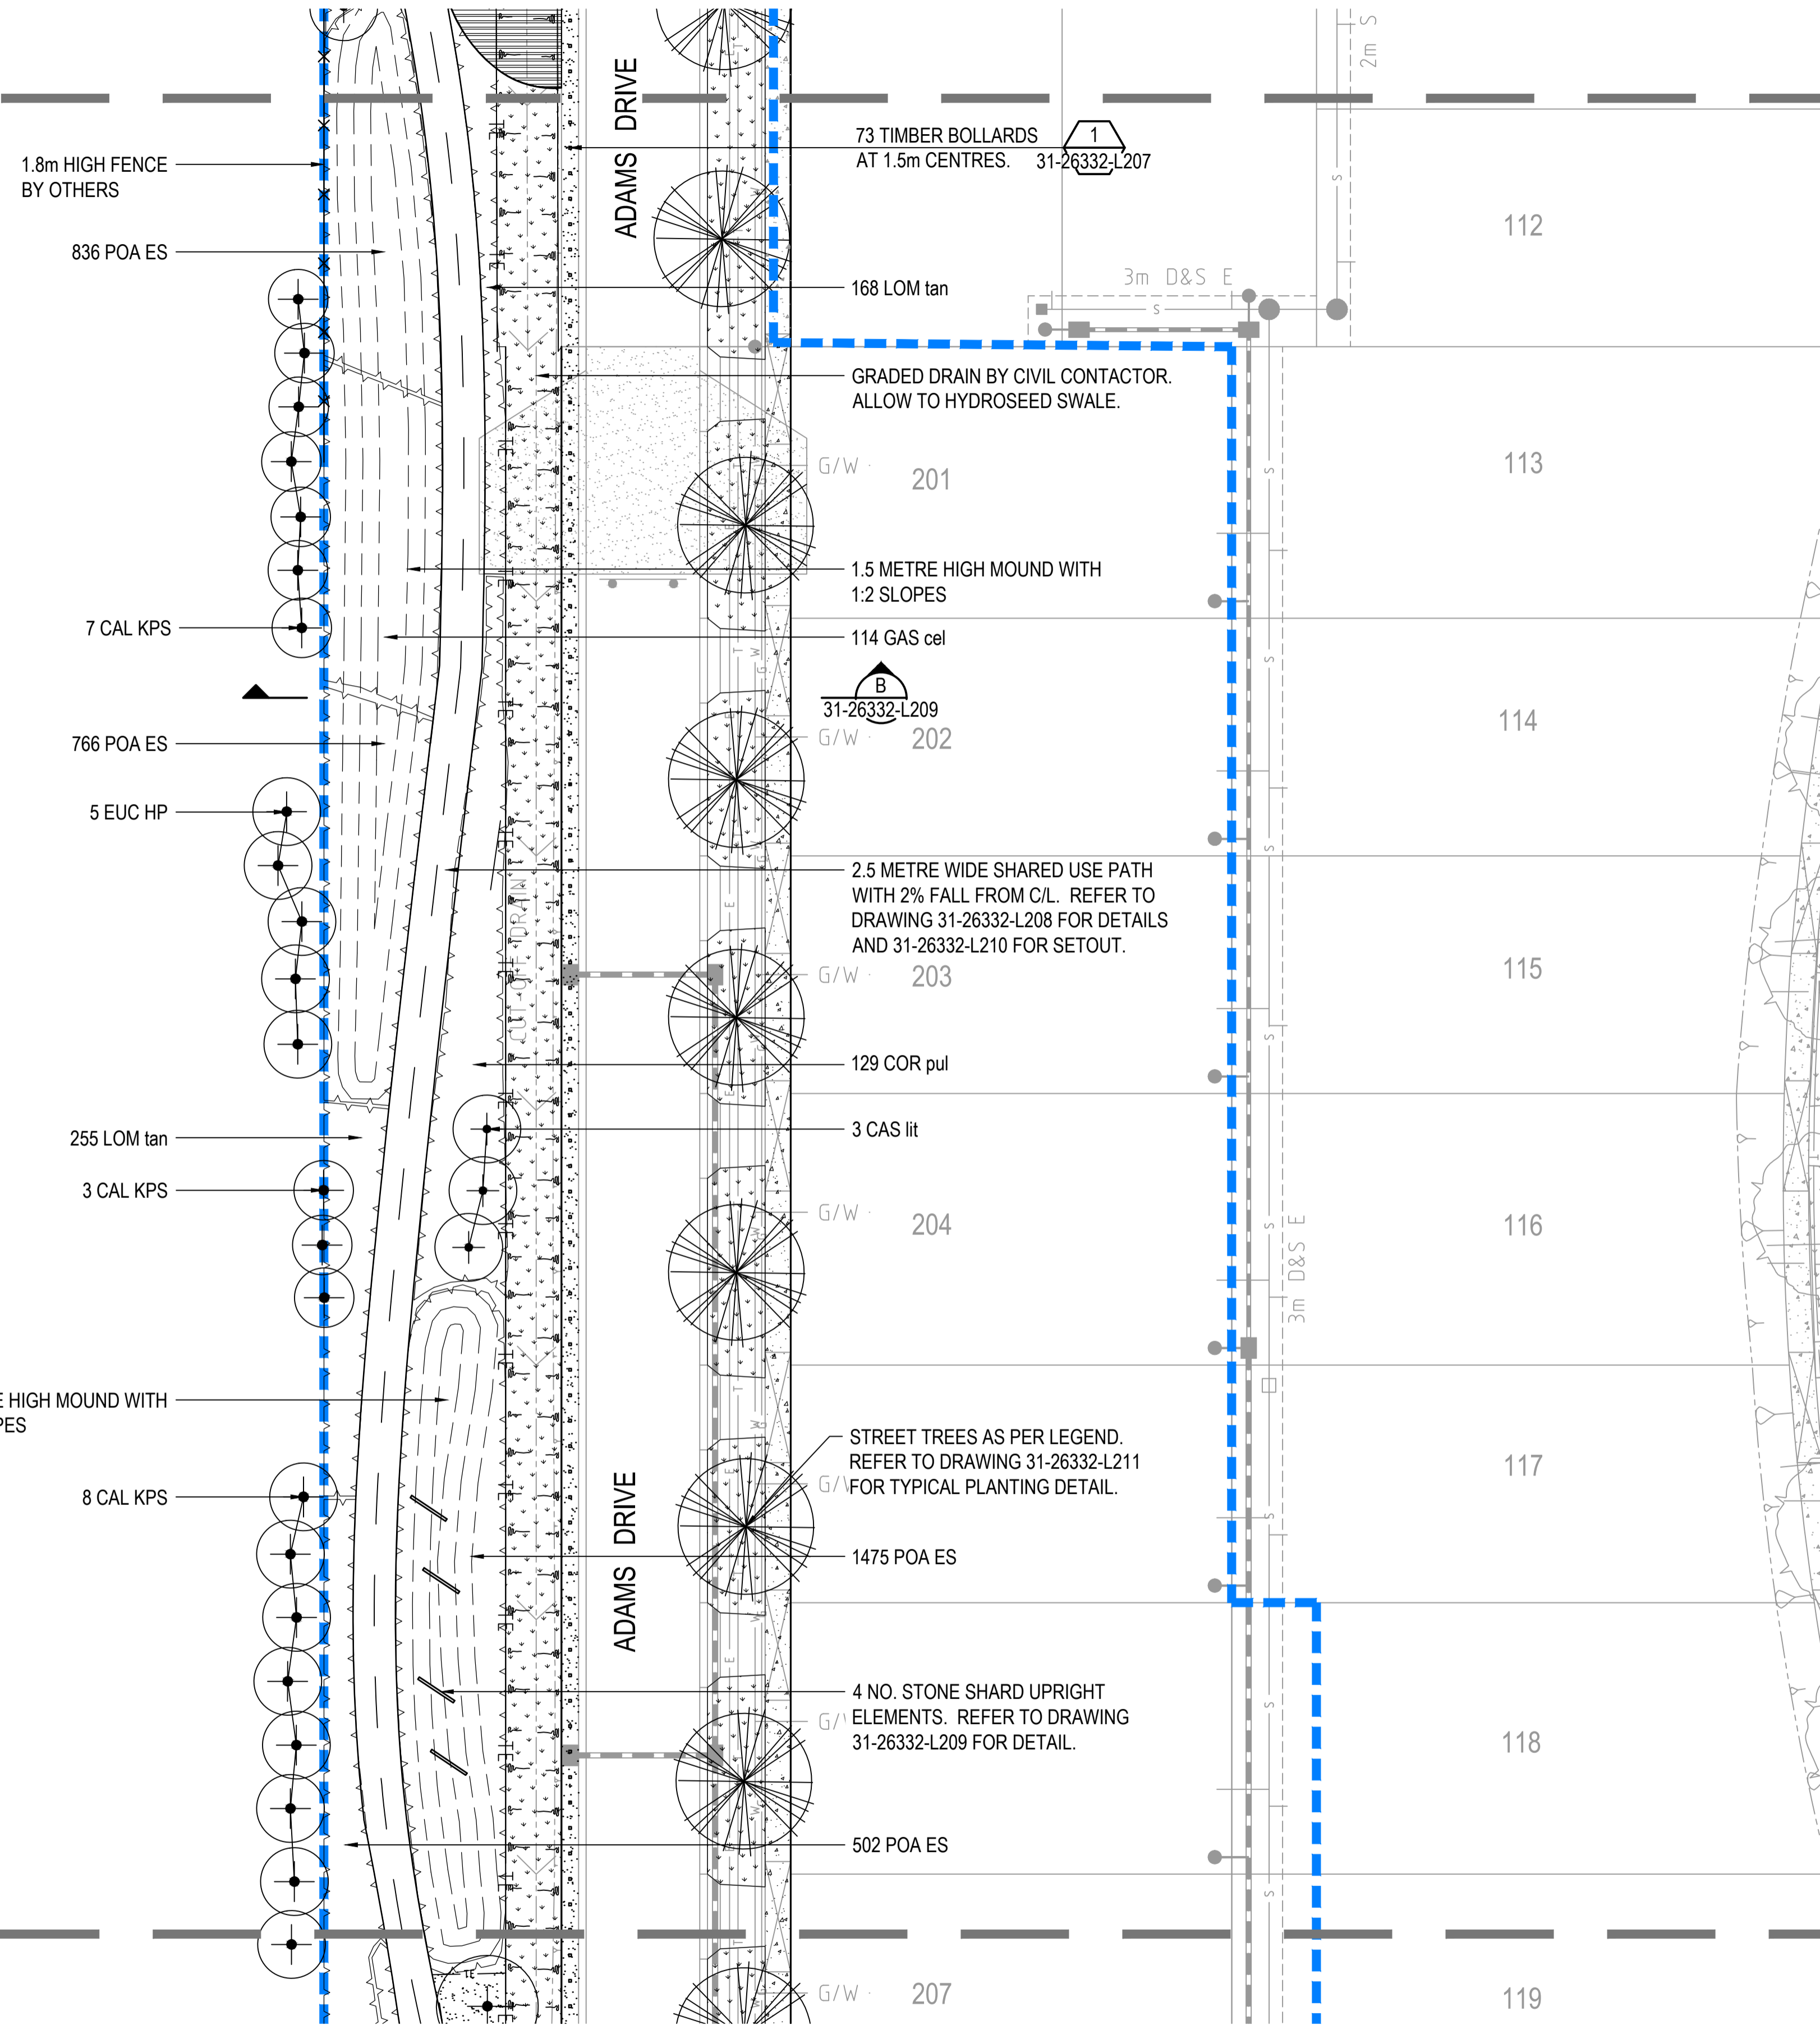

**PLANT SCHEDULE STAGE 2**

CODE	SPECIES	COMMON NAME	PLANT SIZE	COMP %	PLANT SIZE	QUANTITY	COMMENTS
<b>ADVANCE TREE PLANTING STREETSCAPES</b>							
CAL KPS	<i>Callistemon 'Kings Park Special'</i>	CALLISTEMON KINGS PARK	AS SHOWN	45 Litre 30mm CAL 2.5m HIGH	18	AS SHOWN	
CAS lit	<i>Casuarina littoralis</i>	BLACK SHEOAK	AS SHOWN	100 Litre	3	AS SHOWN	
EUC HP	<i>Eucalyptus 'Honey Pots'</i>	HONEY POTS	AS SHOWN	100 Litre 50mm CAL 3.5m HIGH	5	AS SHOWN	
TRI lau	<i>Tristania laurina</i>	WATER GUM	AS SHOWN	45 Litre 30mm CAL 2.5m HIGH	7	AS SHOWN	
					TOTAL PLANTS	33	
<b>GROUNDCOVERS AND SHRUBS</b>							
COR pul	<i>Correa pulchella</i>	CORREA	1	200mm	129		
GAS cel	<i>Gastrobium celsianum</i>	SWAN RIVER PEA	0.8	150mm	114		
LOM tan	<i>Lomandra tanika</i>	TANIKA	4	150mm	423		
POA ES	<i>Poa labillardieri 'Eskdale'</i>	BLUE TUSSOCK	6	Large Tube	3579		
					TOTAL	4244	

**LEGEND:**

- STANDARD CONCRETE FOOTPATH
- GRANITIC SAND FINISH
- GRASS AREAS
- PAVING BY CIVIL CONTRACTOR
- 150mm CONCRETE TREE SURROUND
- STREET TREE - *Eucalyptus leucoxylon megalocarpa* 'Horsham'
- STAGE BOUNDARY
- STREET TREE - *Angophora costata*
- STREET TREE - *Lagerstroemia indica x L. fauriei* 'Natchez'
- STREET TREE - *Tristania Laurina*
- STREET TREE - *Pyrus calleryana* 'Aristocrat'

0 2.5 5 7.5 10 12.5m  
SCALE 1:250 AT ORIGINAL SIZE

FOR CONTINUATION REFER DWG 31-26332-L203

**PRELIMINARY**

No	Revision	Note: * indicates signatures on original issue of drawing or last revision of drawing	Drawn	Job Manager	Project Director	Date
A		ISSUE FOR APPROVAL	GO			



**DO NOT SCALE**

Conditions of Use. This document may only be used by GHD's client (and any other person who GHD has agreed can use this document) for the purpose for which it was prepared and must not be used by any other person or for any other purpose.

Drawn	G. OBMERGA	Designer	G. CATER
Drafting Check		Design Check	
Approved (Project Director)		Date	
Scale	1:250	This Drawing must not be used for Construction unless signed as Approved	

Client	VILLAWOOD PROPERTIES
Project	ASPIRE DEVELOPMENT
Title	STAGE 2 LINEAR PARK AND STREET SHEET 2 OF 6
Original Size	A1
Drawing No:	31-26332-L202
Rev:	A