



FOR CONTINUATION REFER DWG 31-26332-L202

TIMBER EDGE

SETOUT POINTS		
POINT	EASTING	NORTHING
P1	299443.034	5825509.606
P2	299436.743	5825441.449

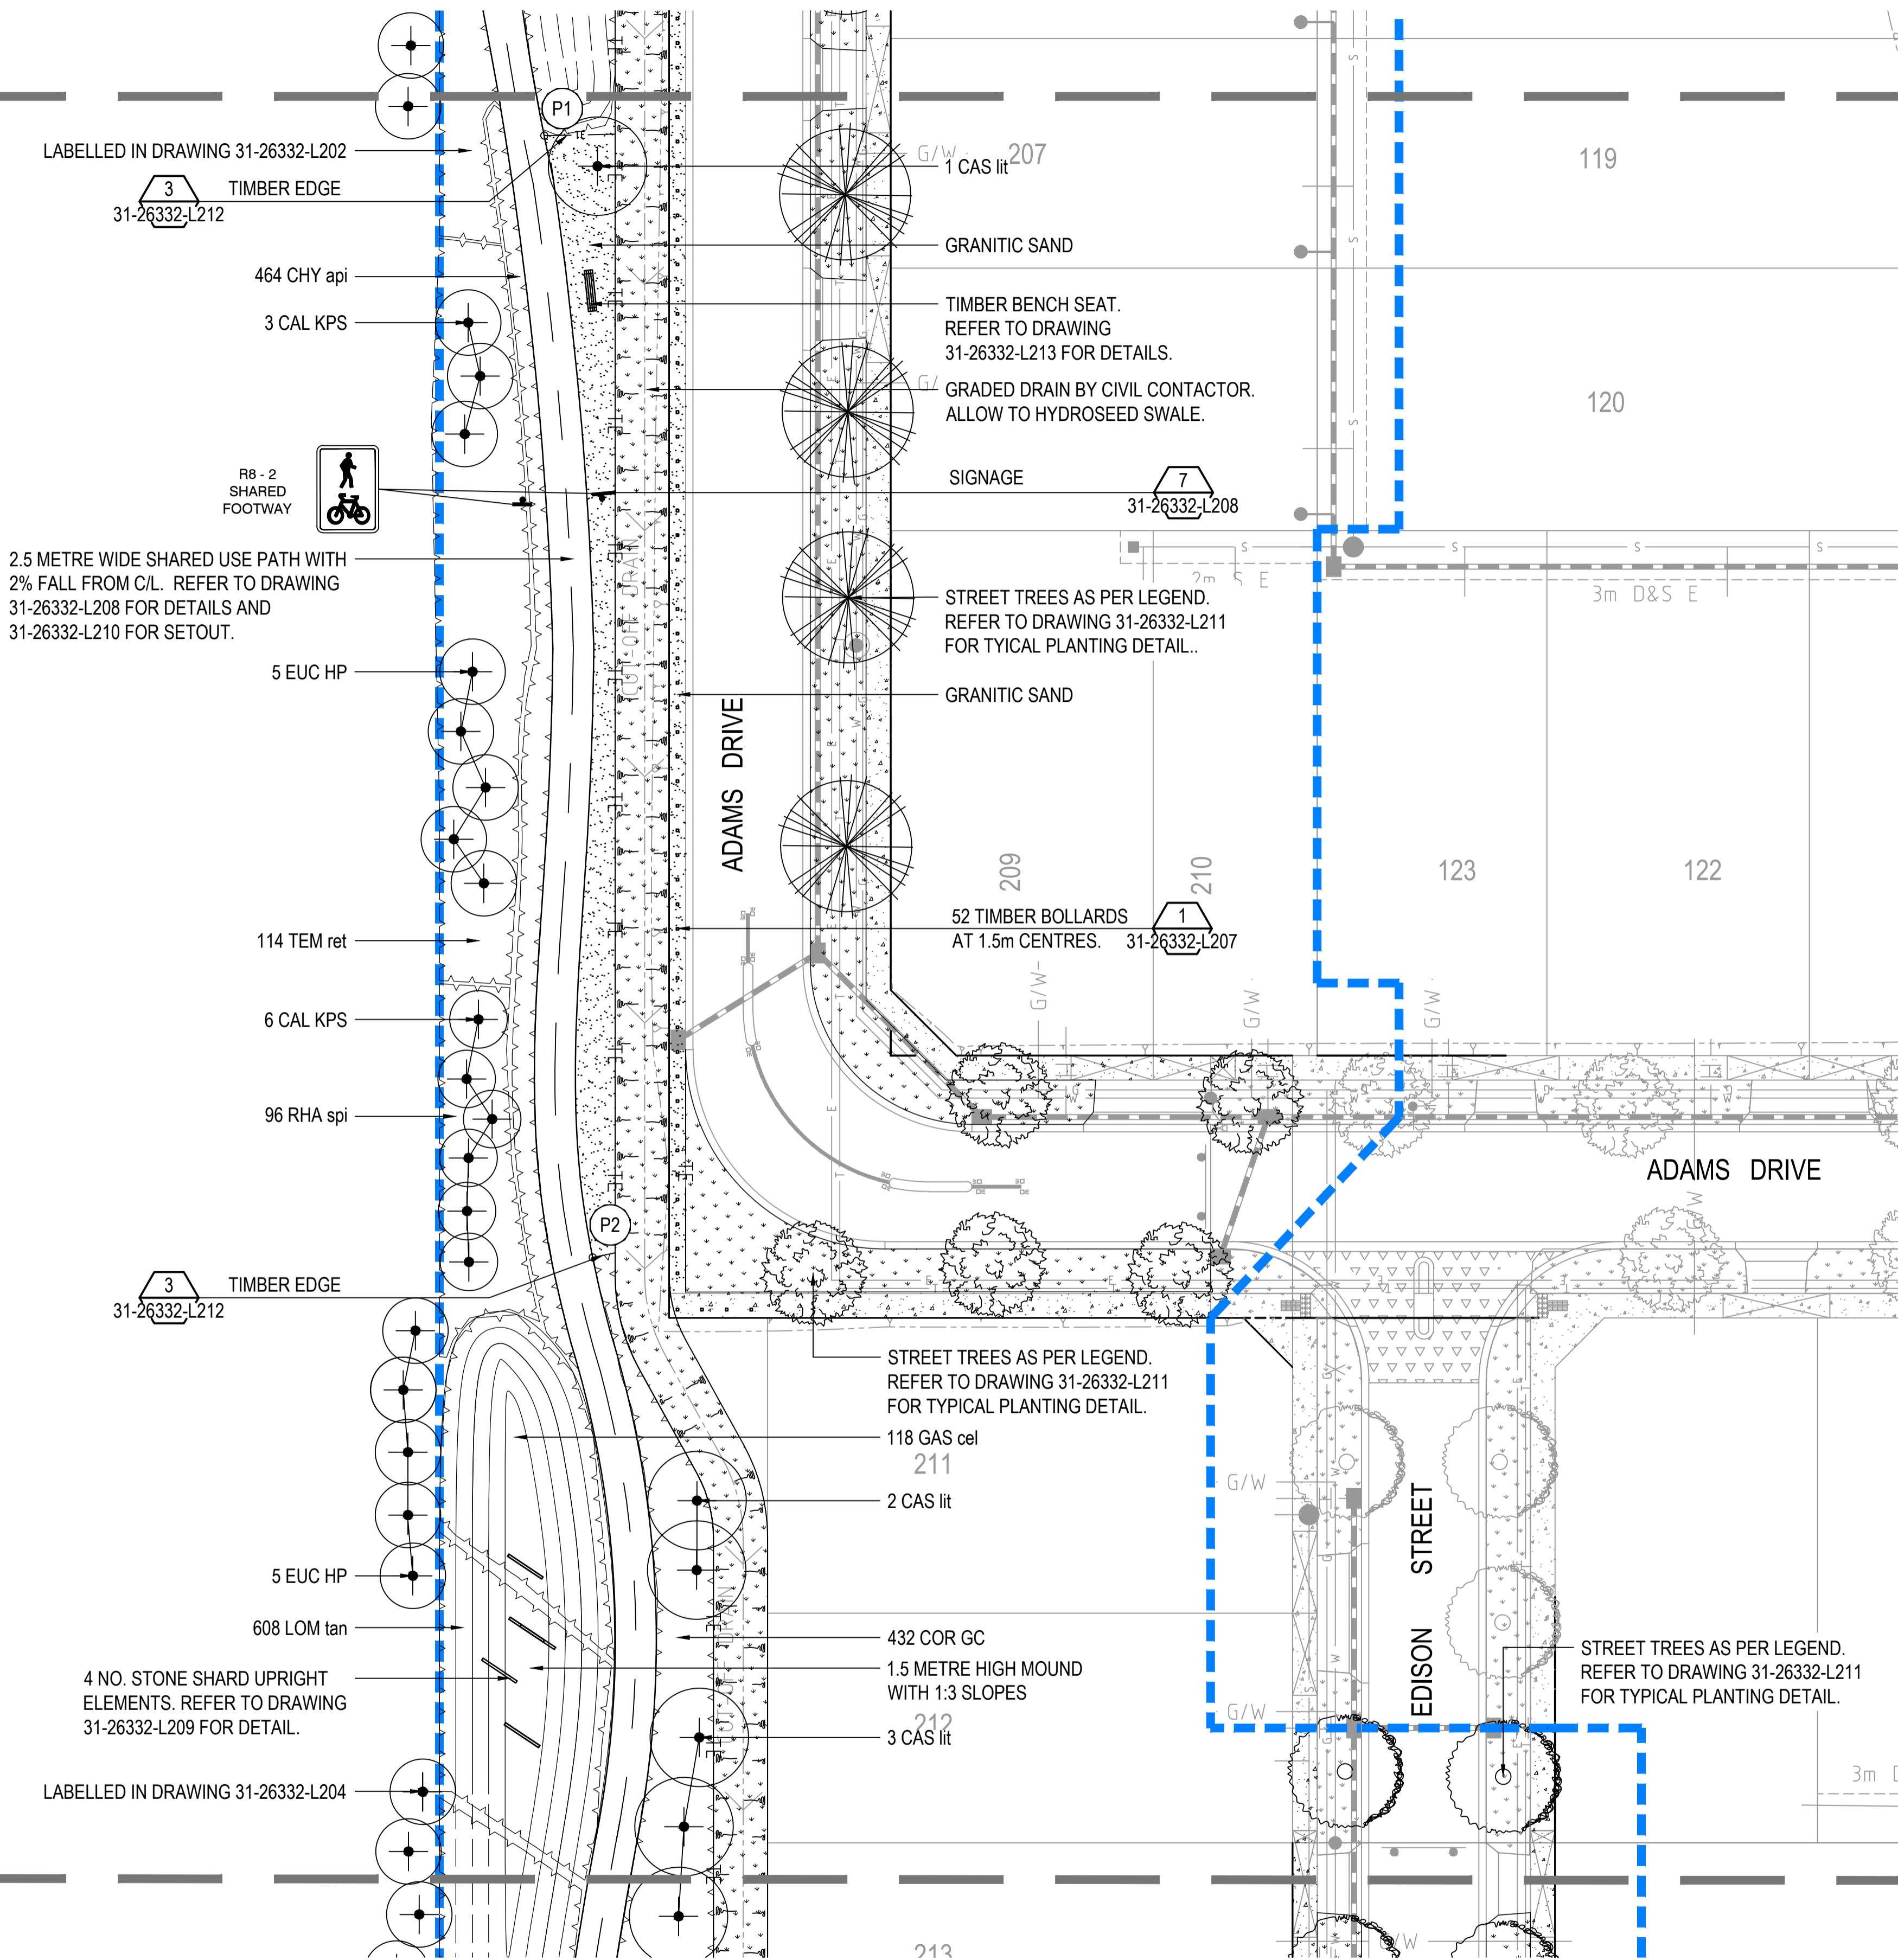

FOR CONTINUATION REFER DWG 31-26332-L204

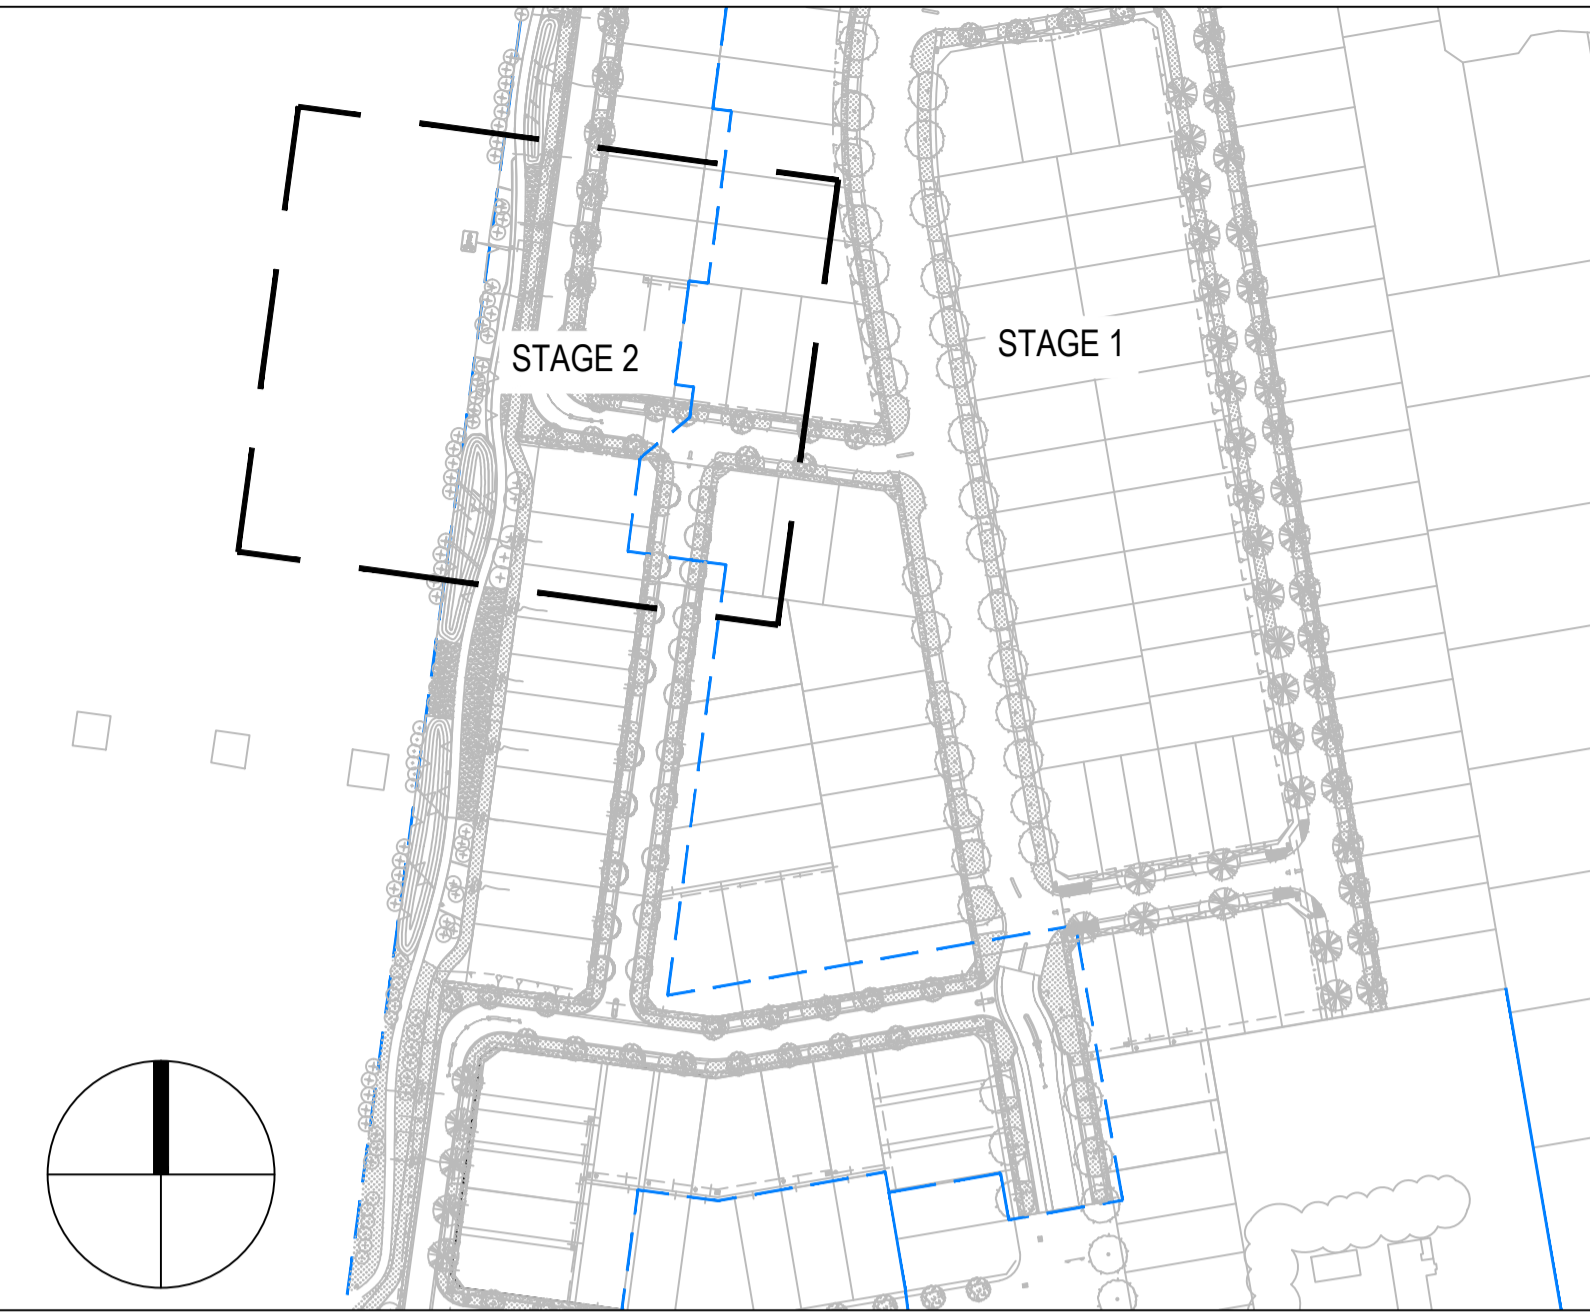

PLANT SCHEDULE STAGE 2

CODE	SPECIES	COMMON NAME	PLANT SIZE	COMP %	PLANT SIZE	QUANTITY	COMMENTS
ADVANCE TREE PLANTING STREETSCAPES							
CAL KPS	<i>Callistemon 'Kings Park Special'</i>	CALLISTEMON KINGS PARK	AS SHOWN		45 Litre 30mm CAL 2.5m HIGH	9	AS SHOWN
CAS lit	<i>Casuarina littoralis</i>	BLACK SHEOAK	AS SHOWN		100 Litre	6	AS SHOWN
EUC HP	<i>Eucalyptus 'Honey Pots'</i>	HONEY POTS	AS SHOWN		100 Litre 50mm CAL 3.5m HIGH	10	AS SHOWN
LAR NA	<i>Lagerstroemia indica x L. fauriei 'Natchez'</i>	CREPE OF MYRTLE	AS SHOWN		45 Litre 30mm CAL 2.5m HIGH	5	AS SHOWN
PYR AR	<i>Pyrus calleryana 'Aristocrat'</i>	ORNAMENTAL PEAR	AS SHOWN		100 Litre 50mm CAL 3.5m HIGH	2	AS SHOWN
TRI lau	<i>Tristania laurina</i>	WATER GUM	AS SHOWN		45 Litre 30mm CAL 2.5m HIGH	4	AS SHOWN
						TOTAL PLANTS	36
GROUNDCOVERS AND SHRUBS							
CHR api	<i>Chrysocephalum apiculatum</i>	SILVER SUNBURST	5		150mm	464	-
COR GC	<i>Correa glabra 'Green Compact'</i>	IVORY LANTERN	3		200mm	432	-
GAS cel	<i>Gastrobium celsianum</i>	SWAN RIVER PEA	0.8		150mm	118	-
LOM tan	<i>Lomandra tanika</i>	TANIKA	4		150mm	608	-
RHA spi	<i>Rhagodia spinescens</i>	CREEPING SALT BUSH	1		150mm	96	-
TEM ret	<i>Templetonia retusa</i>	COCKY'S TONGUES	0.5		150mm	114	-
						TOTAL	1833

LEGEND:

- STANDARD CONCRETE FOOTPATH
- GRANITIC SAND FINISH
- GRASS AREAS
- PAVING BY CIVIL CONTRACTOR
- 150mm CONCRETE TREE SURROUND
- STREET TREE - *Eucalyptus leucoxylon megalocarpa* 'Horsham'
- STAGE BOUNDARY
- STREET TREE - *Angophora costata*
- STREET TREE - *Lagerstroemia indica x L. fauriei* 'Natchez'
- STREET TREE - *Tristania Laurina*
- STREET TREE - *Pyrus calleryana* 'Aristocrat'

Scale: 0 2.5 5 7.5 10 12.5m
SCALE 1:250 AT ORIGINAL SIZE

PRELIMINARY

No	Revision	Note: * indicates signatures on original issue of drawing or last revision of drawing	Drawn	Job Manager	Project Director	Date
A	ISSUE FOR APPROVAL		GO			



DO NOT SCALE

Conditions of Use.
This document may only be used by GHD's client (and any other person who GHD has agreed can use this document) for the purpose for which it was prepared and must not be used by any other person or for any other purpose.

Drawn	G. OBERMERA	Designer	G. CATER
Drafting Check		Design Check	
Approved (Project Director)		Date	
Scale	1:250	This Drawing must not be used for Construction unless signed as Approved	

Client	VILLAWOOD PROPERTIES
Project	ASPIRE DEVELOPMENT
Title	STAGE 2 LINEAR PARK AND STREETS SHEET 3 OF 6
Original Size	A1
Drawing No:	31-26332-L203
Rev:	A