
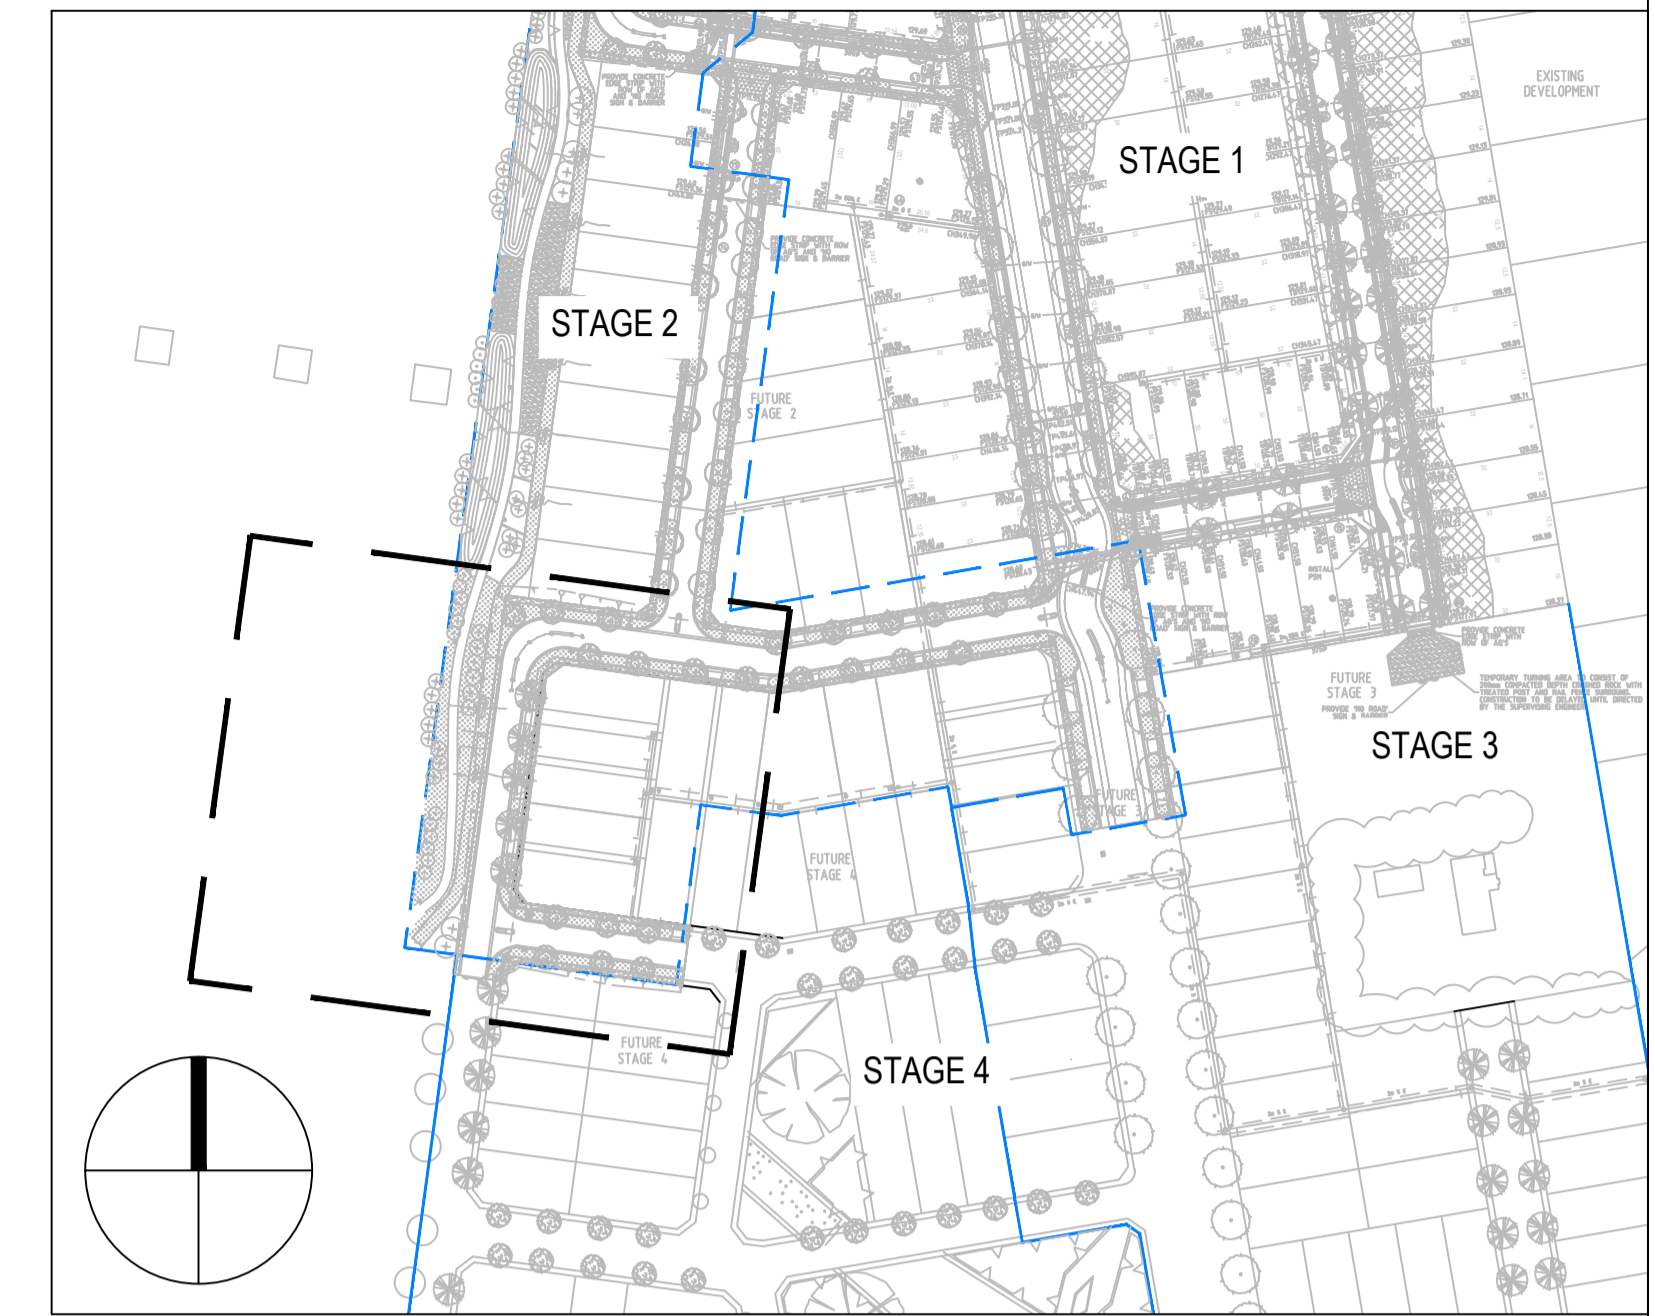



FOR CONTINUATION REFER DWG 31-26332-L204

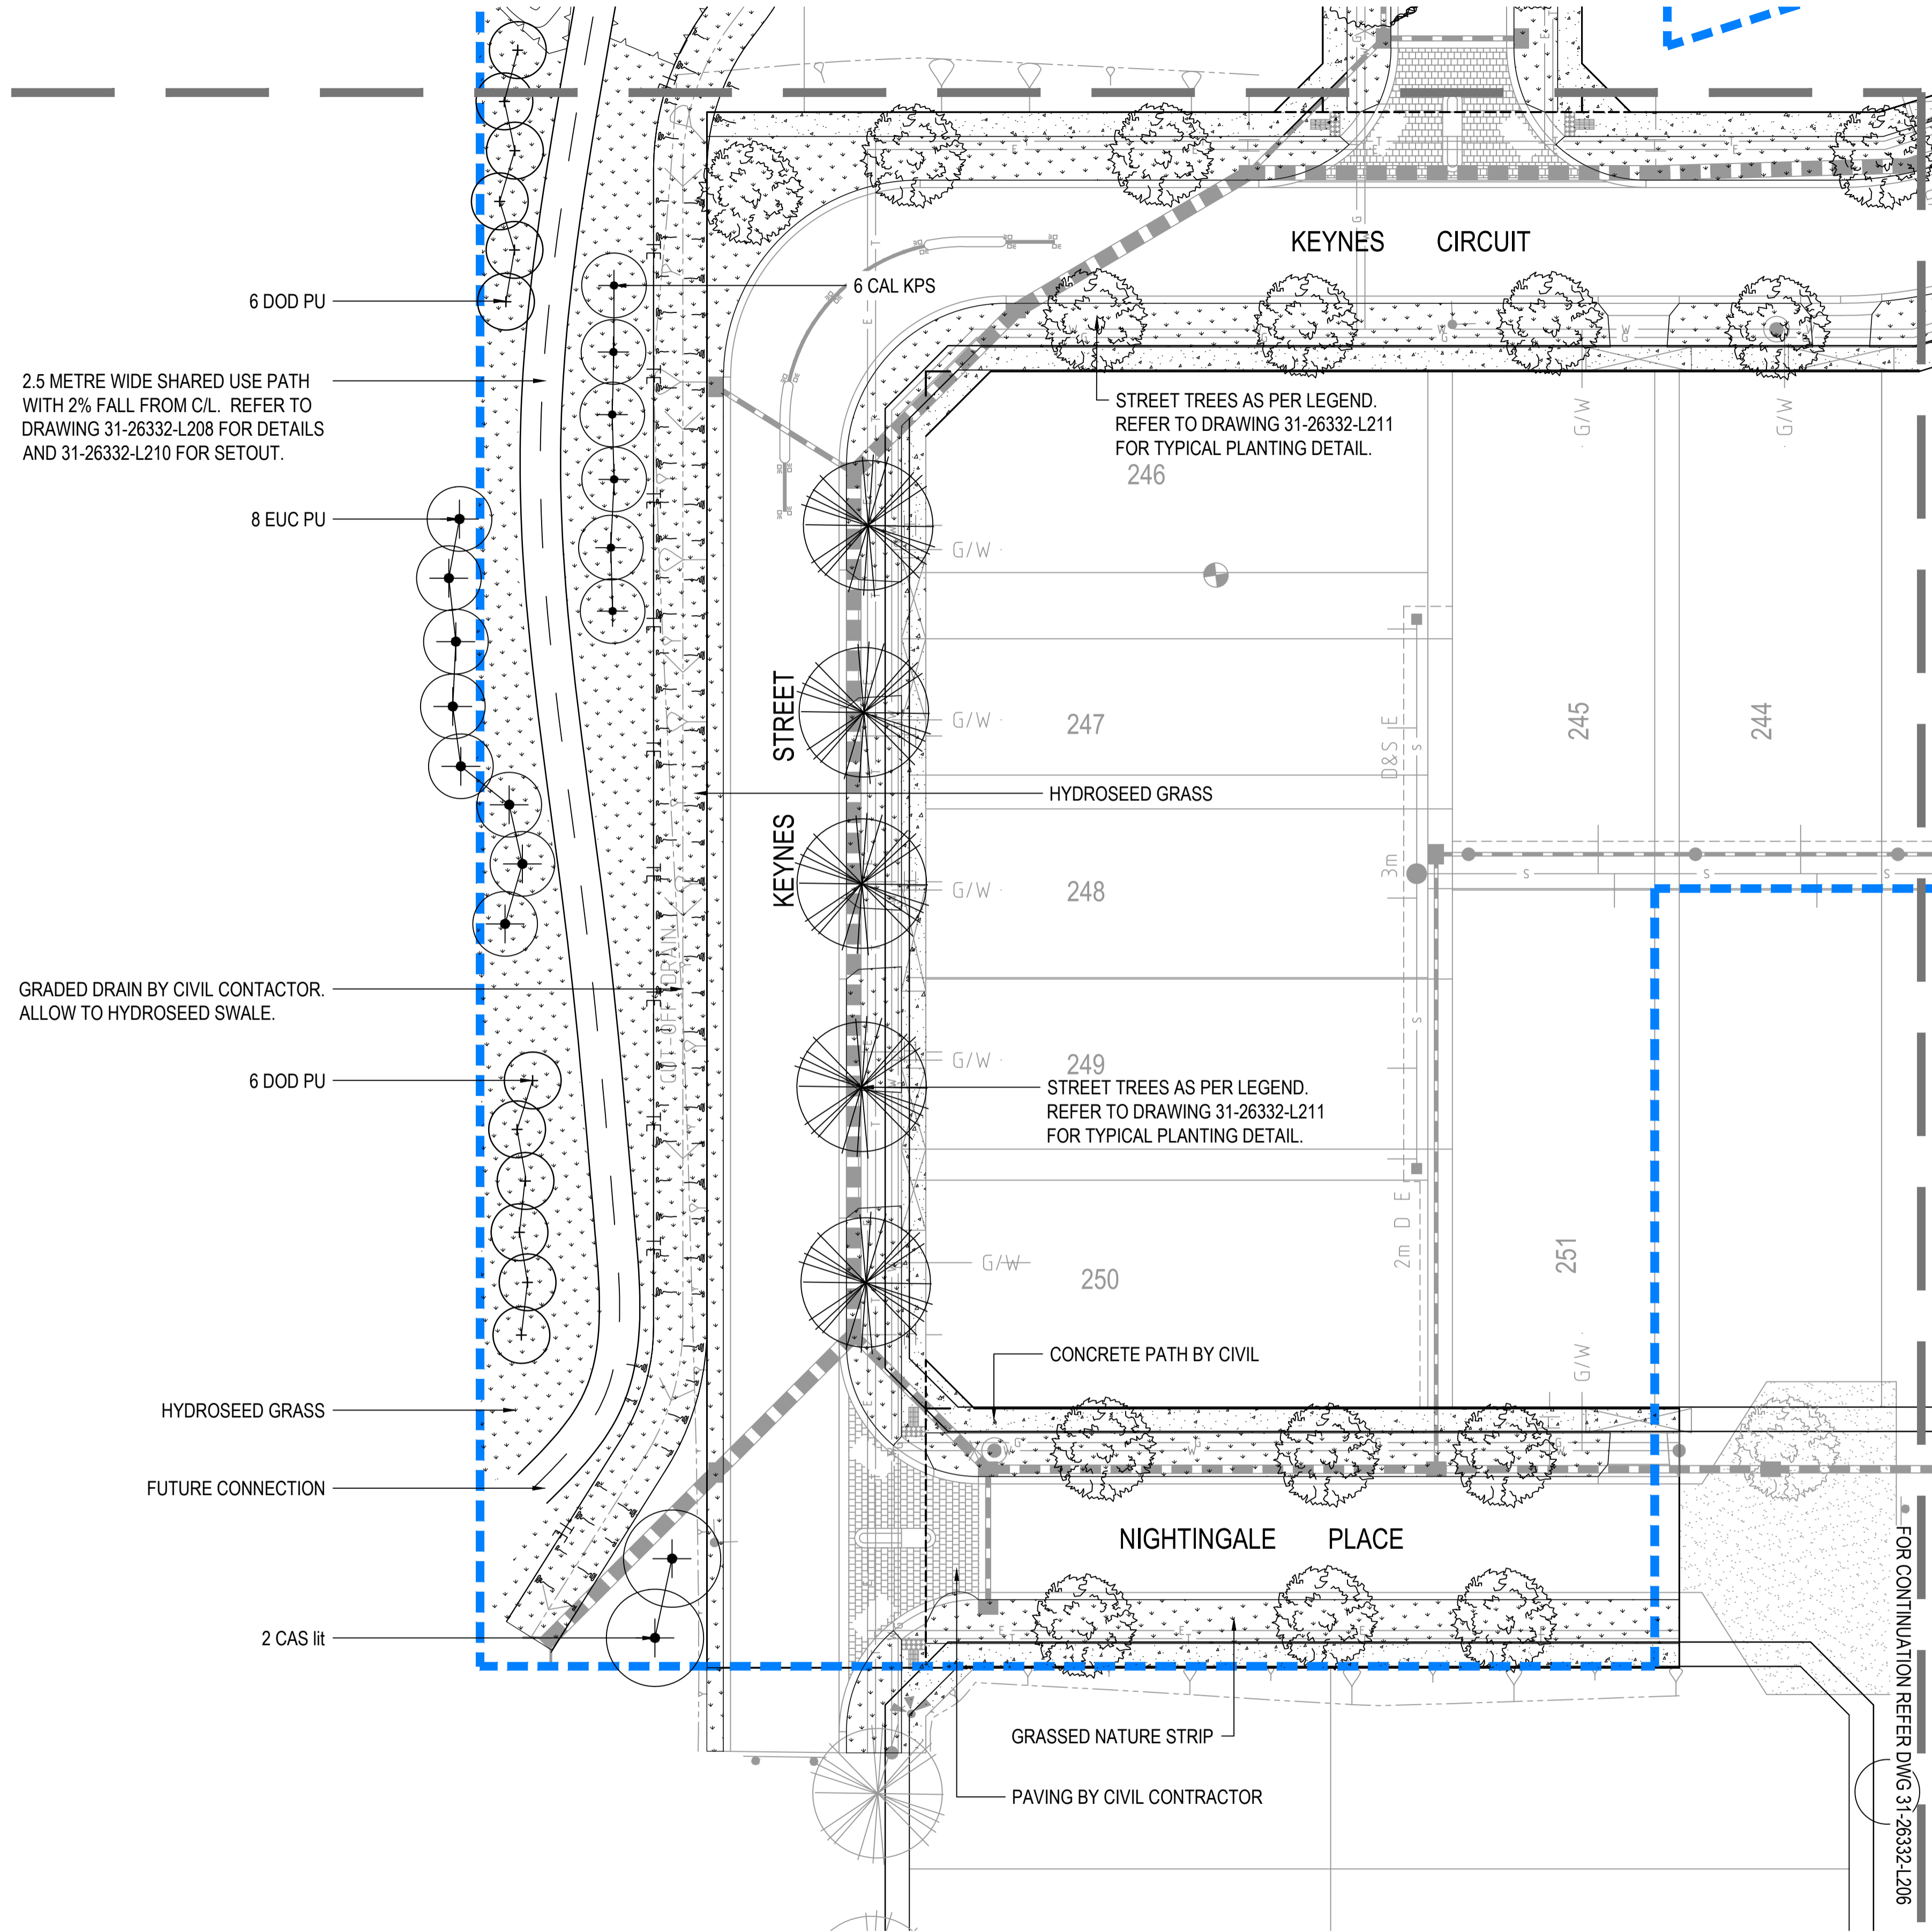

LOCATION PLAN
SCALE 1:2000

CODE	SPECIES	COMMON NAME	PLANT S/m2	COMP %	PLANT SIZE	QUANTITY	COMMENTS
ADVANCE TREE PLANTING STREETSAPES							
CAL KPS	<i>Callistemon 'Kings Park Special'</i>	CALLISTEMON KINGS PARK	AS SHOWN	AS	45 Litre 30mm CAL 2.5m HIGH	6	AS SHOWN
CAS lit	<i>Casuarina littoralis</i>	BLACK SHEOAK	AS SHOWN	AS	100 Litre	2	AS SHOWN
EUC HP	<i>Eucalyptus 'Honey Pots'</i>	HONEY POTS	AS SHOWN	AS	100 Litre 50mm CAL 3.5m HIGH	8	AS SHOWN
LAR NA	<i>Lagerstroemia indica x L. fauriei 'Natchez'</i>	CREPE OF MYRTLE	AS SHOWN	AS	45 Litre 30mm CAL 2.5m HIGH	14	AS SHOWN
TRI lau	<i>Tristania laurina</i>	WATER GUM	AS SHOWN	AS	45 Litre 30mm CAL 2.5m HIGH	5	AS SHOWN
						TOTAL PLANTS	35
SHRUBS							
DOD PU	<i>Dodonaea viscosa 'Purpurea'</i>	PURPLE HOP BUSH	AS SHOWN	0	25 Litre	12	AS SHOWN
						TOTAL PLANTS	12

- LEGEND:**
- STANDARD CONCRETE FOOTPATH
 - GRANITIC SAND FINISH
 - GRASS AREAS
 - PAVING BY CIVIL CONTRACTOR
 - 150mm CONCRETE TREE SURROUND
 - STREET TREE - *Eucalyptus leucoxyton megalocarpa* 'Horsham'
 - STAGE BOUNDARY
 - STREET TREE - *Angophora costata*
 - STREET TREE - *Lagerstroemia indica x L. fauriei* 'Natchez'
 - STREET TREE - *Tristania Laurina*
 - STREET TREE - *Pyrus calleryana* 'Aristocrat'

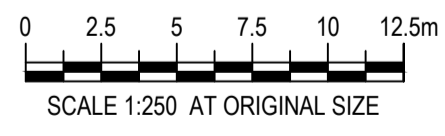

PRELIMINARY

No	Revision	Note: * indicates signatures on original issue of drawing or last revision of drawing	Drawn	Job Manager	Project Director	Date
A	ISSUE FOR APPROVAL		GO			



DO NOT SCALE
Conditions of Use. This document may only be used by GHD's client (and any other person who GHD has agreed can use this document) for the purpose for which it was prepared and must not be used by any other person or for any other purpose.

Drawn	G. OBMERGA	Designer	G. CATER
Drafting Check		Design Check	
Approved (Project Director)		Date	
Scale	1:250	This Drawing must not be used for Construction unless signed as Approved	

Client	VILLAWOOD PROPERTIES
Project	ASPIRE DEVELOPMENT
Title	STAGE 2 LINEAR PARK AND STREET SHEET 5 OF 6
Original Size	A1
Drawing No:	31-26332-L205
Rev:	A