

FOR CONTINUATION REFER DWG 31-26332-L502

LEGEND:

- COLOURED CONCRETE PAVEMENT
- GRANITIC GRAVEL FINISH
- GRASS AREAS HYDROSEED
- 150mm CONCRETE TREE SURROUND
- STAGE BOUNDARY
- STREET TREE - *Angophora costata*
- STREET TREE - *Lagerstroemia indica x L. fauriei*
- CONCRETE BY CIVIL CONTRACTOR
- TURF
- COMPACTED RUBBLE
- TIMBER EDGE
- CONTRACTION JOINT AT 3m INTERVAL
- EXPANSION JOINT AT 12m INTERVAL
- TIMBER POST AND PANEL FENCE
- MULCHED PLANTED AREAS

- STREET TREE - *Tristania Laurina*
- STREET TREE - *Pyrus calleryana* 'Edgewood'
- STREET TREE - *Ulmus parvifolia* 'Todd'
- EXISTING TREE TO BE RETAINED

| PLANT SCHEDULE STAGE 5A | | | | | | | |
|------------------------------------------|------------------------------------|---------------------|-----------------------|--------|------------------------------|----------|----------|
| CODE | SPECIES | COMMON NAME | PLANTS/m ² | COMP % | PLANT SIZE | QUANTITY | COMMENTS |
| ADVANCE TREE PLANTING STREETSAPES | | | | | | | |
| ANG cos | <i>Angophora costata</i> | SMOOTH BARKED APPLE | AS SHOWN | 0 | 100 Litre 50mm CAL 3.5m HIGH | 8 | AS SHOWN |
| PYR ED | <i>Pyrus calleryana</i> 'Edgewood' | EDGEWOOD | AS SHOWN | 0 | 45 Litre 30mm CAL 2.5m HIGH | 19 | AS SHOWN |
| | | | | | TOTAL PLANTS | 27 | |




LOCATION PLAN
SCALE 1:2000



WARNING
ALL SERVICES SHOWN ON THIS DRAWING ARE APPROXIMATE ONLY AND EXACT LOCATION IS TO BE CONFIRMED ON SITE BY CONTRACTOR PRIOR TO COMMENCEMENT OF ANY WORKS.

PRELIMINARY

| | | | | | | | |
|-----------------------------|----------|---------------------------------------------------------------------------------------|-------|-------------|------------------|-----------|-----------------|
| A ISSUE FOR APPROVAL | | | | GC | GC | SG | 28.05.13 |
| No | Revision | Note: * indicates signatures on original issue of drawing or last revision of drawing | Drawn | Job Manager | Project Director | Date | |

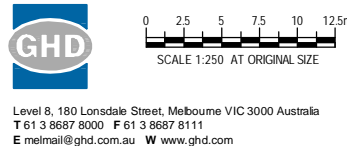

DO NOT SCALE
Conditions of Use:
This document may only be used by GHD's client (and any other person who GHD has agreed can use this document) for the purpose for which it was prepared and must not be used by any other person or for any other purpose.

| | |
|-----------------------------|--------------------------------------------------------------------------|
| Drawn | Designer G. CATER |
| Drafting Check | Design Check |
| Approved (Project Director) | Date |
| Scale 1:250 | This Drawing must not be used for Construction unless signed as Approved |

| | |
|---------------|-----------------------------------------------|
| Client | VILLAWOOD PROPERTIES |
| Project | ASPIRE DEVELOPMENT |
| Title | STAGE 5A STREET TREE PLAN SHEET 1 of 2 |
| Original Size | A1 |
| Drawing No: | 31-26332-L501 |
| Rev: | A |