

LEGEND:

- COLOURED CONCRETE PAVEMENT
- GRANITIC GRAVEL FINISH
- GRASS AREAS HYDROSEED
- 150mm CONCRETE TREE SURROUND
- STAGE BOUNDARY
- STREET TREE - *Angophora costata*
- STREET TREE - *Lagerstroemia indica* x *L. fauriei* 'Atalaha'
- CONCRETE BY CIVIL CONTRACTOR
- TURF
- COMPACTED RUBBLE
- TE TIMBER EDGE
- CONTRACTION JOINT AT 3m INTERVAL
- EXPANSION JOINT AT 12m INTERVAL
- TIMBER POST AND PANEL FENCE
- MULCHED PLANTED AREAS



PLANT SCHEDULE STAGE 5A							
CODE	SPECIES	COMMON NAME	PLANTS/m2	COMP %	PLANT SIZE	QUANTITY	COMMENTS
ADVANCE TREE PLANTING STREETSCAPES							
ANG cos	<i>Angophora costata</i>	SMOOTH BARKED APPLE	AS SHOWN	0	100 Litre 50mm CAL 3.5m HIGH	5	AS SHOWN
PYR ED	<i>Pyrus calleryana</i> 'Edgewood'	EDGEWOOD	AS SHOWN	0	45 Litre 30mm CAL 2.5m HIGH	24	AS SHOWN
TOTAL PLANTS						29	





LOCATION PLAN
SCALE 1:2000



WARNING
ALL SERVICES SHOWN ON THIS DRAWING ARE APPROXIMATE ONLY AND EXACT LOCATION IS TO BE CONFIRMED ON SITE BY CONTRACTOR PRIOR TO COMMENCEMENT OF ANY WORKS.

PRELIMINARY

A ISSUE FOR APPROVAL				GC	GC	SG	28.05.13
No	Revision	Note: * indicates signatures on original issue of drawing or last revision of drawing		Drawn	Job Manager	Project Director	Date

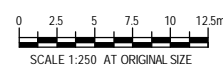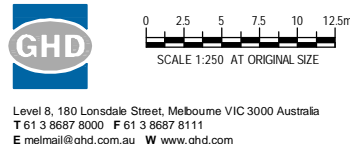

DO NOT SCALE

Conditions of Use.
This document may only be used by GHD's client (and any other person who GHD has agreed can use this document) for the purpose for which it was prepared and must not be used by any other person or for any other purpose.

Drawn	Designer G. CATER
Drafting Check	Design Check
Approved (Project Director)	
Date	
Scale 1:250	This Drawing must not be used for Construction unless signed as Approved

Client	VILLAWOOD PROPERTIES
Project	ASPIRE DEVELOPMENT
Title	STAGE 5A STREET TREE PLAN
Original Size	Sheet 2 of 2
A1	Drawing No: 31-26332-L502
Rev: A	