

LOCATION PLAN
1:2000

LEGEND:


- CONCRETE BY CIVIL CONTRACTOR
- GRASS AREAS HYDROSEED
- STREET TREE - *Pyrus calleryana* x *P. betulaeifolia* 'Edgewood'
- STREET TREE - *Ulmus parvifolia* 'Todd'
- STAGE BOUNDARY

PLANT SCHEDULE STAGE 8

CODE	SPECIES	COMMON NAME	PLANT S/m2	COMP %	PLANT SIZE	QUANTITY	MATURE HT X WIDTH
ADVANCED TREE PLANTING STREETSCAPES							
PYR cal E	<i>Pyrus calleryana</i> x <i>P. betulaeifolia</i> 'Edgewood'	EDGEWOOD PEAR	AS SHOWN		45 Litre 30mm CAL 2.5m HIGH	9	8m x 6m
ULM par	<i>Ulmus parviflora</i> 'Todd'	CHINESE ELM	AS SHOWN		45 Litre 30mm CAL 2.5m HIGH	7	8m x 9m
TOTAL PLANTS						16	




WARNING
ALL SERVICES SHOWN ON THIS DRAWING ARE APPROXIMATE ONLY AND EXACT LOCATION IS TO BE CONFIRMED ON SITE BY CONTRACTOR PRIOR TO COMMENCEMENT OF ANY WORKS.

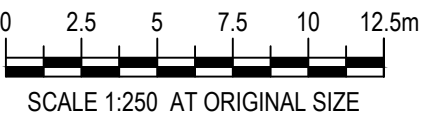

PRELIMINARY

A		ISSUED FOR APPROVAL				KC	GC	MVDE	01.22.15
No	Revision	Note: * indicates signatures on original issue of drawing or last revision of drawing				Drawn	Job Manager	Project Director	Date

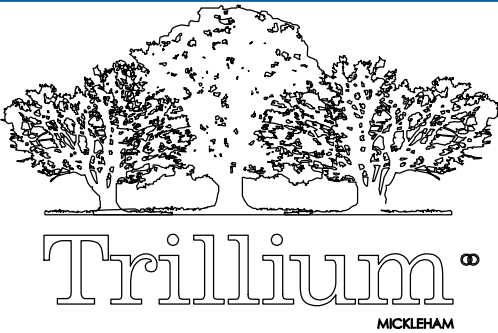

Level 8, 180 Lonsdale Street, Melbourne VIC 3000 Australia
T 61 3 8687 8000 F 61 3 8687 8111
E mel@mail@ghd.com.au W www.ghd.com

DO NOT SCALE

GHD Pty Ltd
Conditions of Use.
This document may only be used by GHD's client (and any other person who GHD has agreed can use this document) for the purpose for which it was prepared and must not be used by any other person or for any other purpose.

Drawn K. CLEMENTE

Designer G. CATER

Drafting Check

Design Check

Approved (Project Director)
Date



Scale 1:250

This Drawing must not be used for Construction unless signed as Approved


Client VILLAWOOD PROPERTIES
Project TRILLIUM DEVELOPMENT
Title STAGE 8 - STREETSCAPE
GENERAL LANDSCAPE WORKS SHEET 1 OF 3

Original Size A1 Drawing No: 31-28513-L801

Rev: A

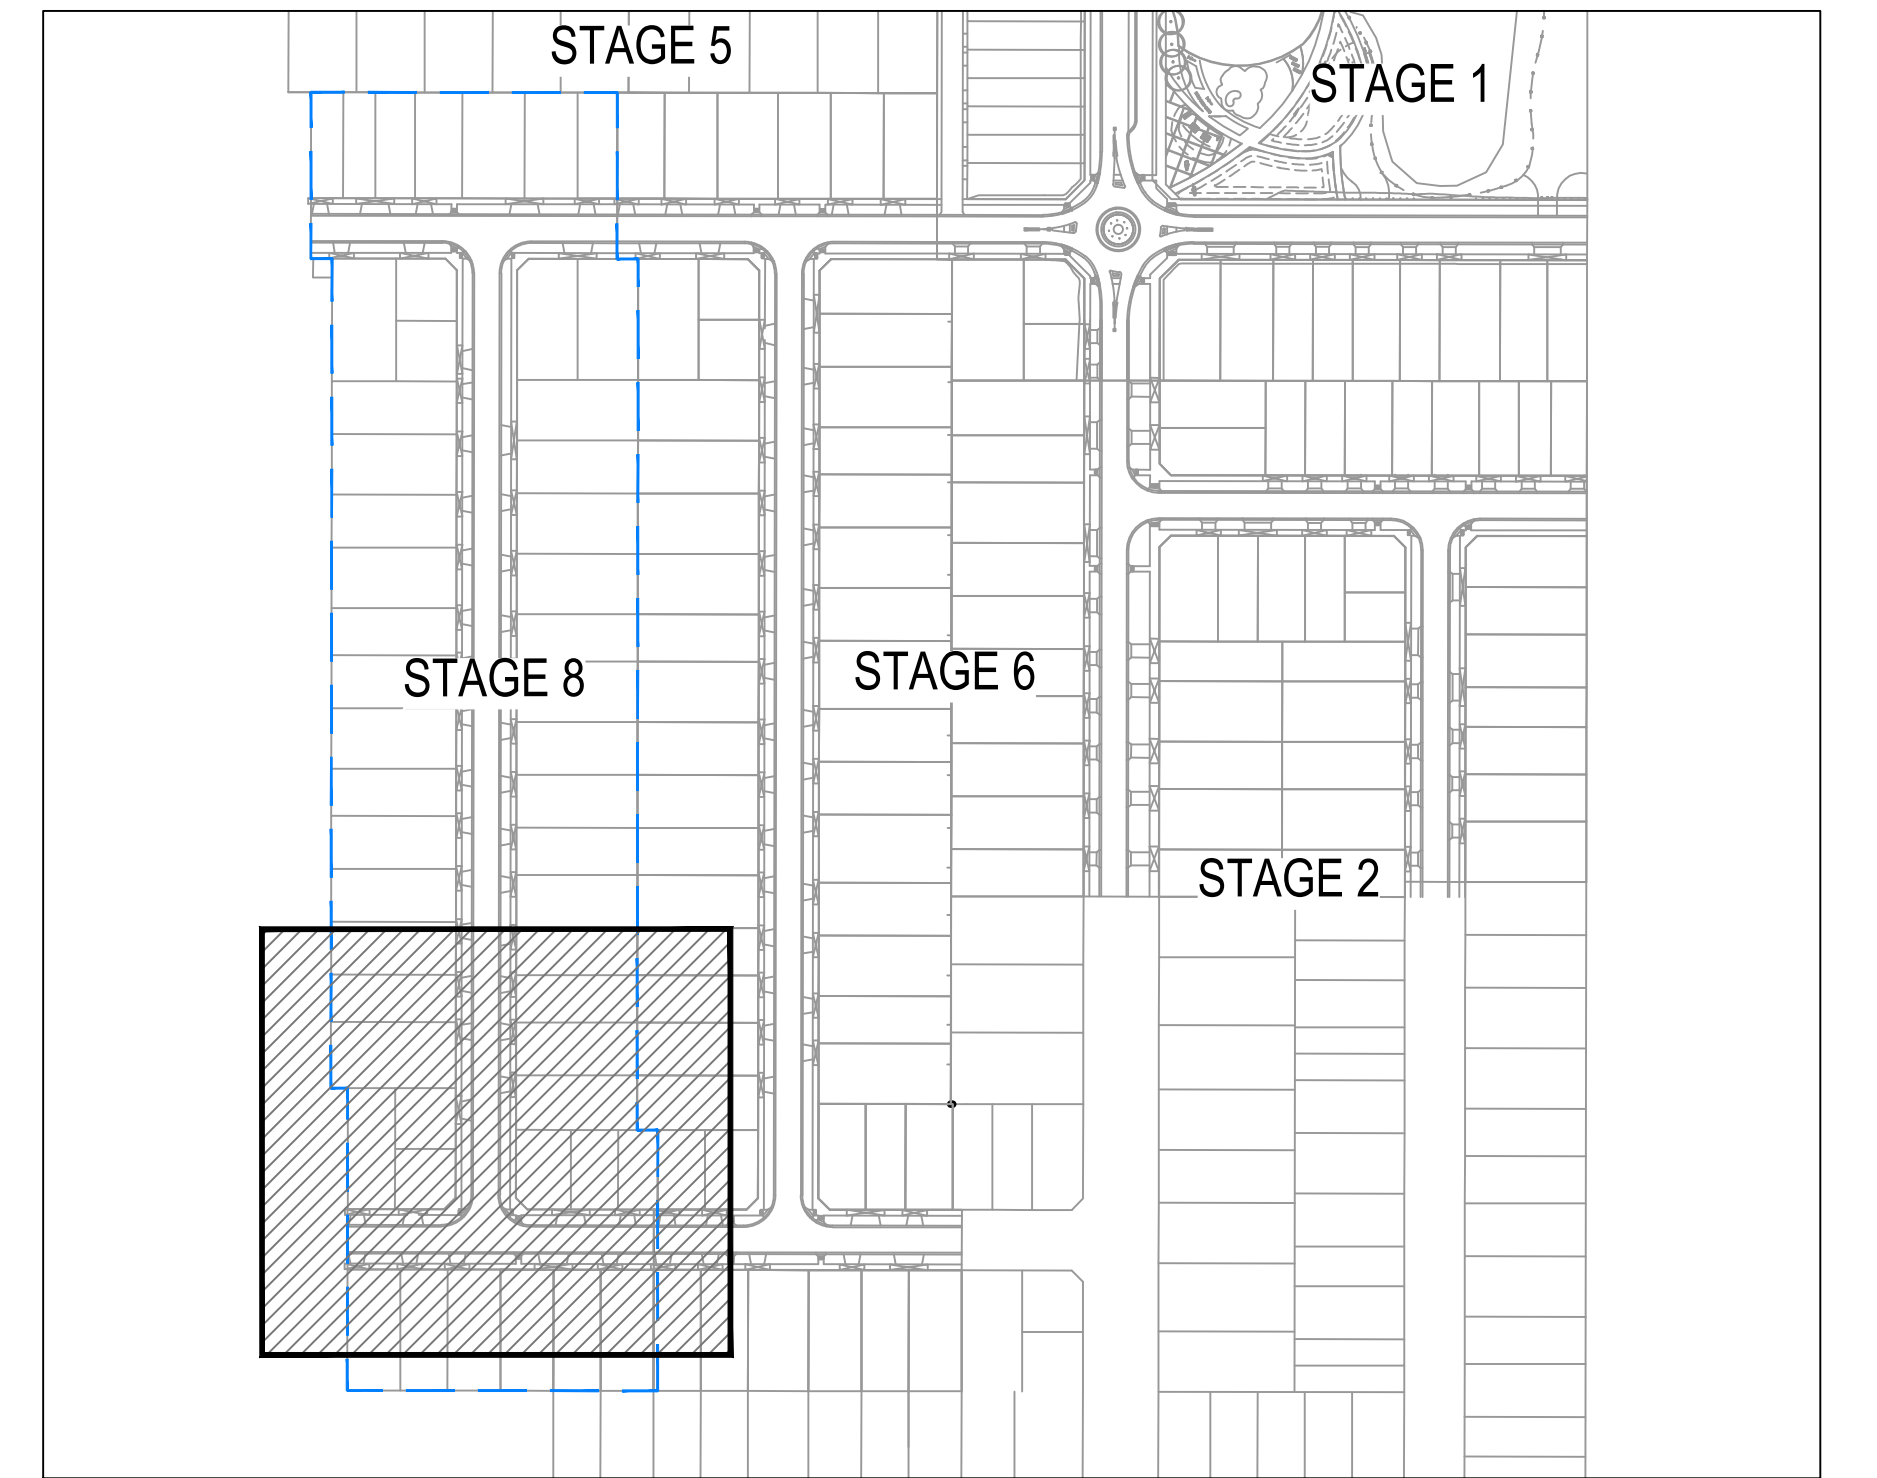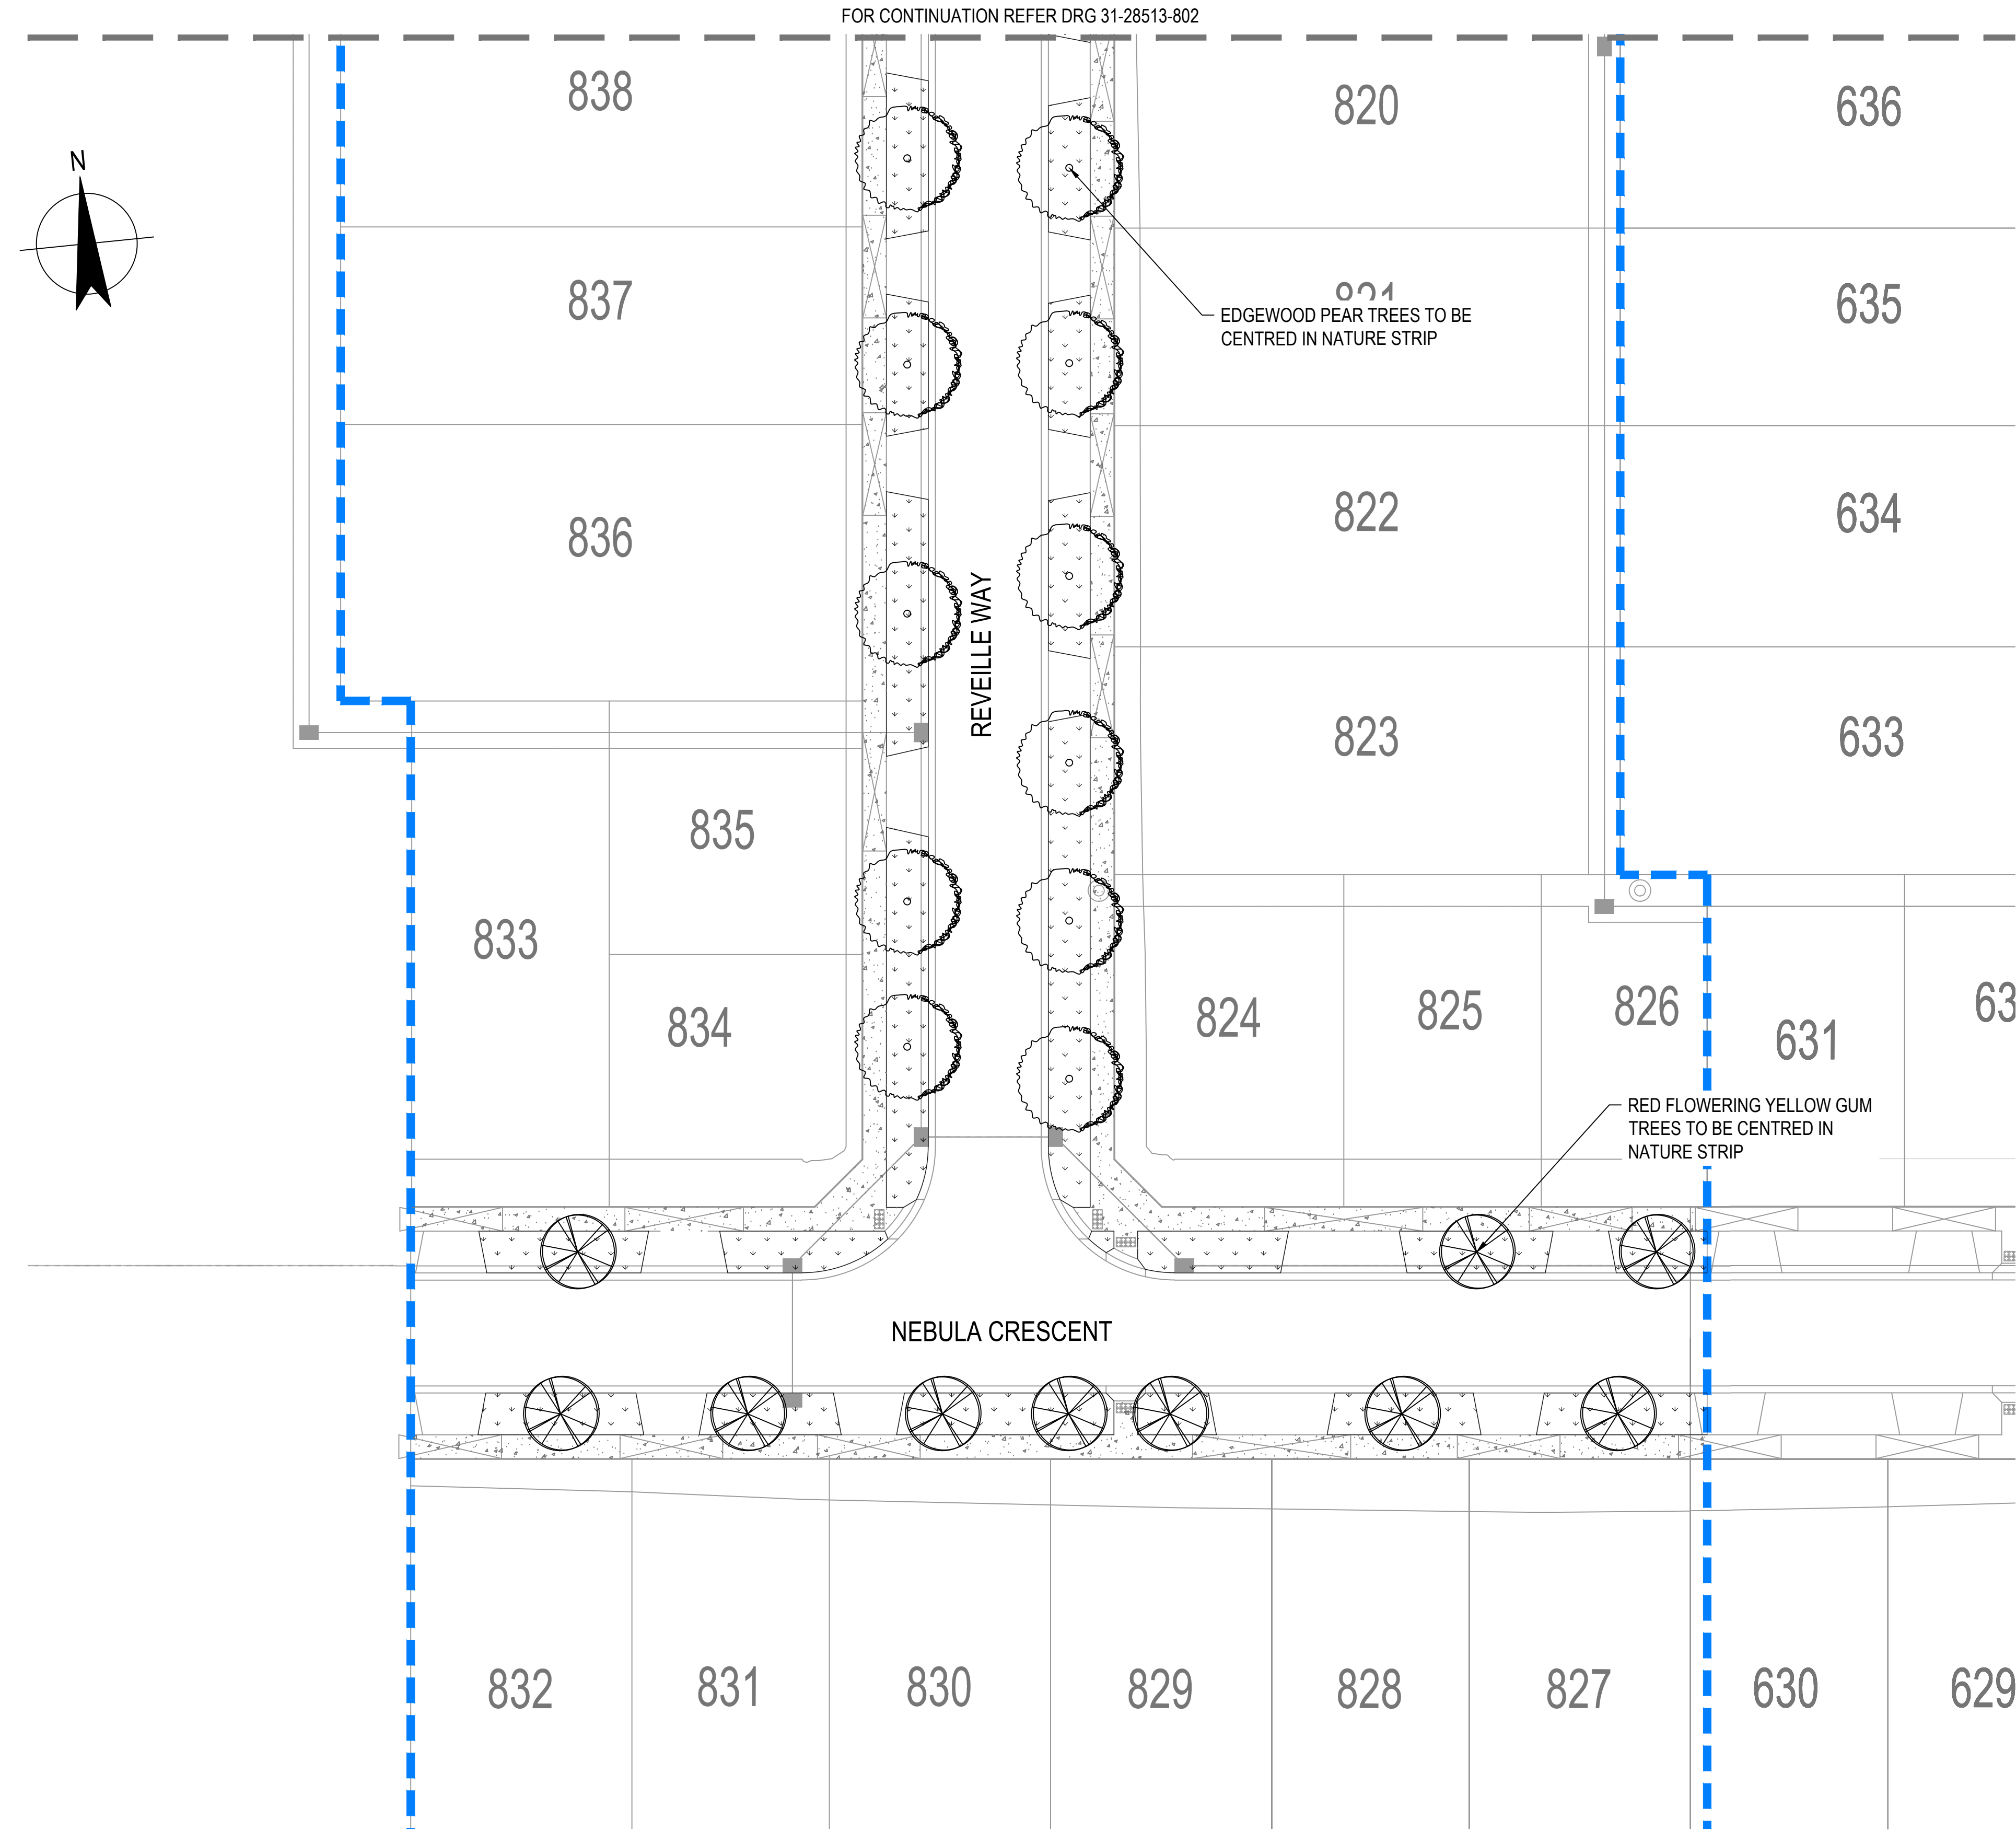

LOCATION PLAN
1:2000

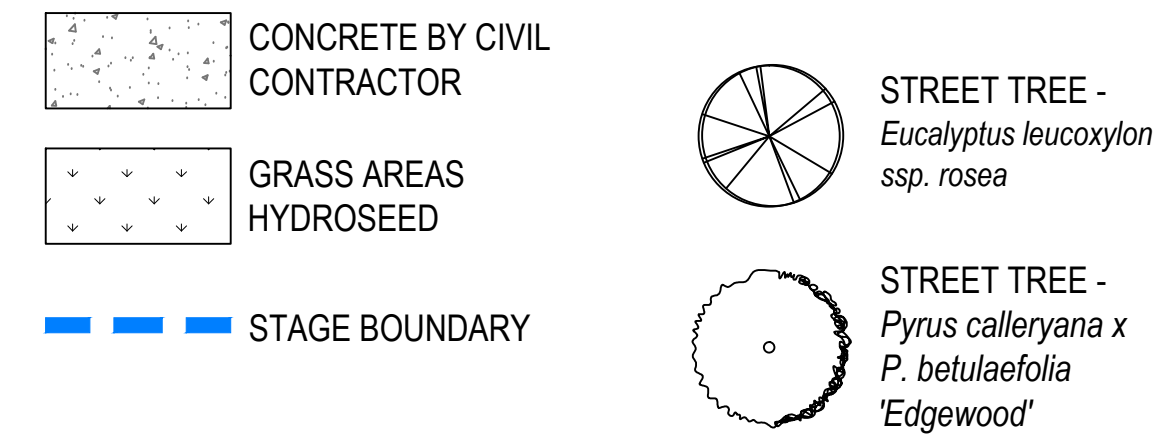

PLANT SCHEDULE STAGE 8							
CODE	SPECIES	COMMON NAME	PLANT S/m2	COMP %	PLANT SIZE	QUANTITY	MATURE HT X WIDTH
ADVANCED TREE PLANTING STREETSCAPES							
EUC leu	<i>Eucalyptus leucoxylon</i> spp. Rosea	RED FLOWERING YELLOW GUM	AS SHOWN		45 Litre 30mm CAL 2.5m HIGH	10	10m x 7m
PYR cal E	<i>Pyrus calleryana</i> x <i>P. betulaeifolia</i> 'Edgewood'	EDGEWOOD PEAR	AS SHOWN		45 Litre 30mm CAL 2.5m HIGH	11	8m x 6m
TOTAL PLANTS						21	




WARNING
ALL SERVICES SHOWN ON THIS DRAWING ARE APPROXIMATE ONLY AND EXACT LOCATION IS TO BE CONFIRMED ON SITE BY CONTRACTOR PRIOR TO COMMENCEMENT OF ANY WORKS.



PRELIMINARY

A	ISSUED FOR APPROVAL		KC	GC	MVDE 01.22.15
No	Revision	Note: * indicates signatures on original issue of drawing or last revision of drawing	Drawn	Job Manager	Project Director Date

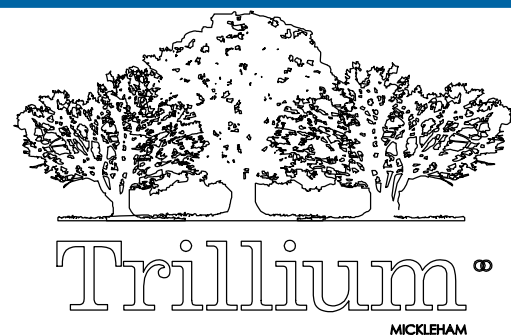

Level 8, 180 Lonsdale Street, Melbourne VIC 3000 Australia
T 61 3 8687 8000 F 61 3 8687 8111
E melmail@ghd.com.au W www.ghd.com

DO NOT SCALE

GHD Pty Ltd
Conditions of Use.
This document may only be used by GHD's client (and any other person who GHD has agreed can use this document) for the purpose for which it was prepared and must not be used by any other person or for any other purpose.

Drawn K. CLEMENTE

Designer G. CATER

Drafting Check

Design Check

Approved (Project Director)
Date

Scale 1:250

This Drawing must not be used for Construction unless signed as Approved

Client

VILLAWOOD PROPERTIES

Project

TRILLIUM DEVELOPMENT

Title

STAGE 8 - STREETSCAPE

GENERAL LANDSCAPE WORKS SHEET 3 OF 3

Original Size

A1

Drawing No: 31-28513-L803

Rev: A