


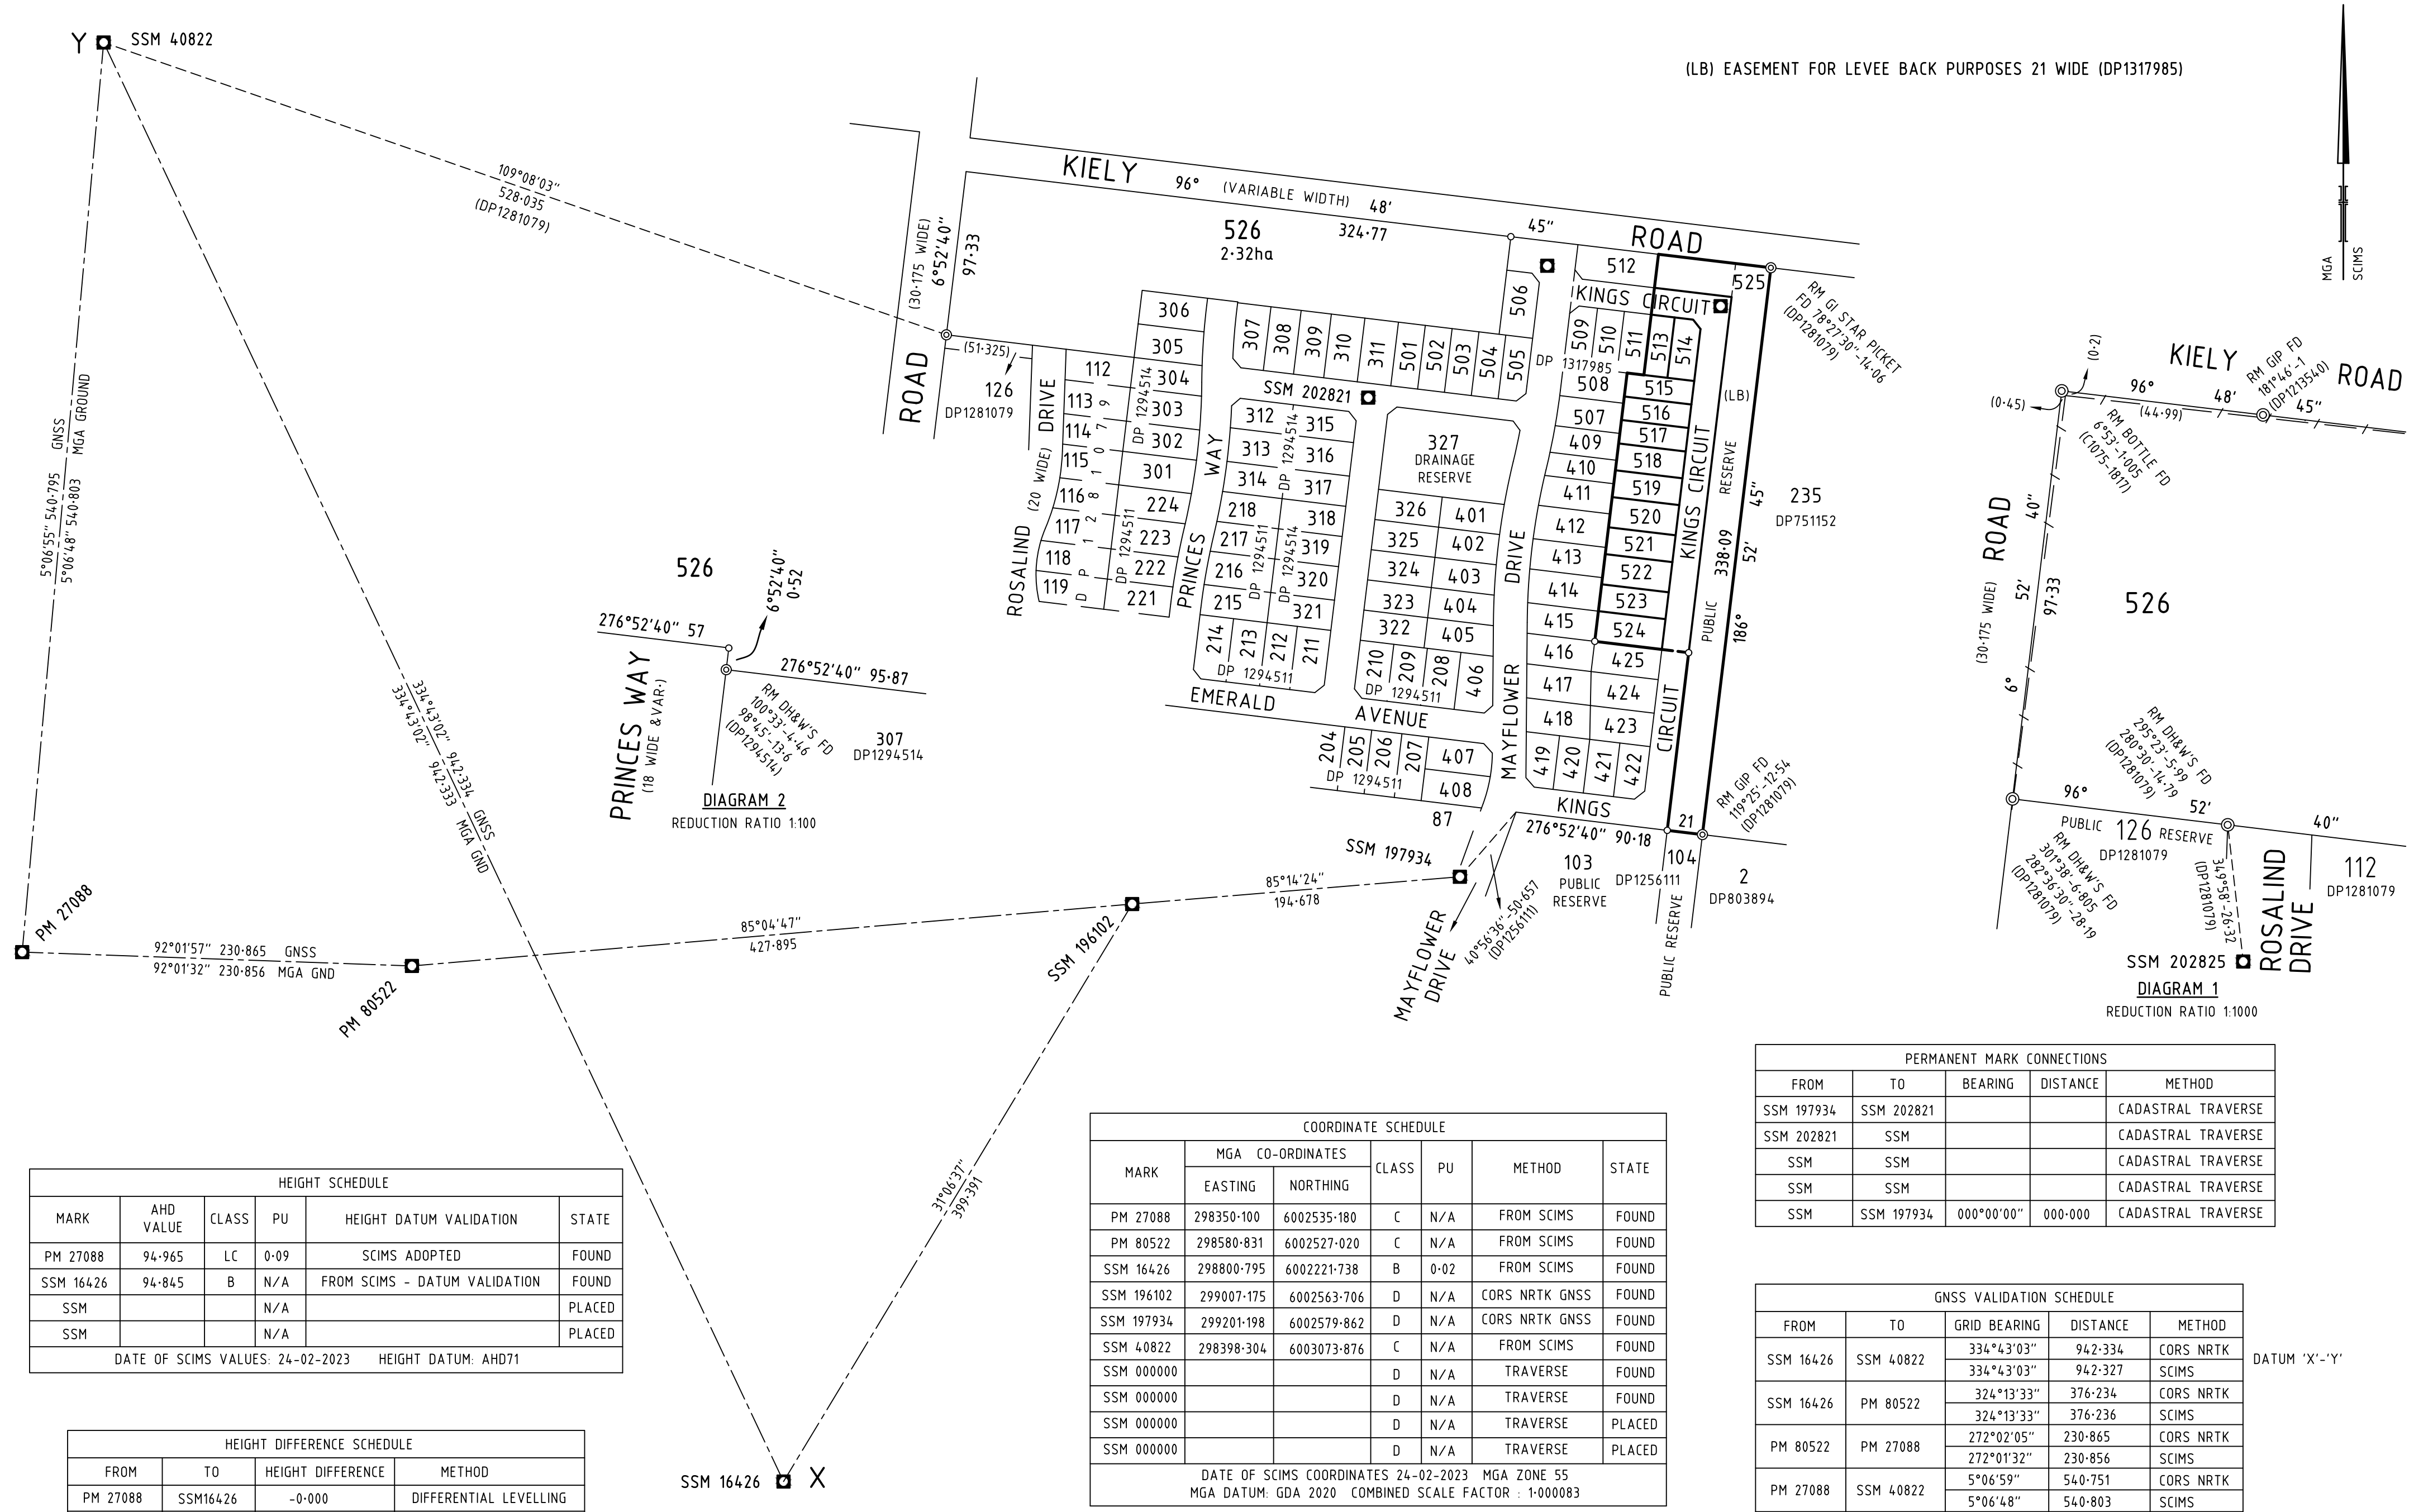

HEIGHT SCHEDULE					
MARK	AHD VALUE	CLASS	PU	HEIGHT DATUM VALIDATION	STATE
PM 27088	94.965	LC	0-09	SCIMS ADOPTED	FOUND
SSM 16426	94.845	B	N/A	FROM SCIMS - DATUM VALIDATION	FOUND
SSM			N/A		PLACED
SSM			N/A		PLACED
DATE OF SCIMS VALUES: 24-02-2023 HEIGHT DATUM: AHD71					

HEIGHT DIFFERENCE SCHEDULE			
FROM	TO	HEIGHT DIFFERENCE	METHOD
PM 27088	SSM16426	-0-000	DIFFERENTIAL LEVELLING
SSM16426	SSM	+0-000	DIFFERENTIAL LEVELLING
SSM	SSM	+0-000	DIFFERENTIAL LEVELLING
SSM	PM 27088	+0-000	DIFFERENTIAL LEVELLING
HEIGHT DATUM: AHD71			

COORDINATE SCHEDULE						
MARK	MGA CO-ORDINATES		CLASS	PU	METHOD	STATE
	EASTING	NORTHING				
PM 27088	298350-100	6002535-180	C	N/A	FROM SCIMS	FOUND
PM 80522	298580-831	6002527-020	C	N/A	FROM SCIMS	FOUND
SSM 16426	298800-795	6002221-738	B	0-02	FROM SCIMS	FOUND
SSM 196102	299007-175	6002563-706	D	N/A	CORS NRTK GNSS	FOUND
SSM 197934	299201-198	6002579-862	D	N/A	CORS NRTK GNSS	FOUND
SSM 40822	298398-304	6003073-876	C	N/A	FROM SCIMS	FOUND
SSM 000000			D	N/A	TRAVERSE	FOUND
SSM 000000			D	N/A	TRAVERSE	FOUND
SSM 000000			D	N/A	TRAVERSE	PLACED
SSM 000000			D	N/A	TRAVERSE	PLACED
DATE OF SCIMS COORDINATES 24-02-2023 MGA ZONE 55 MGA DATUM: GDA 2020 COMBINED SCALE FACTOR : 1-000083						

PERMANENT MARK CONNECTIONS				
FROM	TO	BEARING	DISTANCE	METHOD
SSM 197934	SSM 202821			CADASTRAL TRAVERSE
SSM 202821	SSM			CADASTRAL TRAVERSE
SSM	SSM			CADASTRAL TRAVERSE
SSM	SSM			CADASTRAL TRAVERSE
SSM	SSM 197934	000°00'00"	000-000	CADASTRAL TRAVERSE

GNSS VALIDATION SCHEDULE					DATUM 'X'-'Y'
FROM	TO	GRID BEARING	DISTANCE	METHOD	
SSM 16426	SSM 40822	334°43'03"	942-334	CORS NRTK	
		334°43'03"	942-327	SCIMS	
SSM 16426	PM 80522	324°13'33"	376-234	CORS NRTK	
		324°13'33"	376-236	SCIMS	
PM 80522	PM 27088	272°02'05"	230-865	CORS NRTK	
		272°01'32"	230-856	SCIMS	
PM 27088	SSM 40822	5°06'59"	540-751	CORS NRTK	
		5°06'48"	540-803	SCIMS	

SURVEYOR

Name: James Philip Tyrrell

Date:

Reference: 310338SV01

PLAN OF SUBDIVISION OF

LOT 514 IN DP1317985

L.G.A.: MURRAY RIVER

Locality: MOAMA

Reduction Ratio: 1:2500

Lengths are in metres.

REGISTERED

DRAFT

VER.2 28/01/2026

DP1324880



SURVEYOR Name: James Philip Tyrrell Date: Reference: 310338SV01	PLAN OF SUBDIVISION OF LOT 514 IN DP1317985	L.G.A.: MURRAY RIVER Locality: MOAMA Reduction Ratio: 1:500 Lengths are in metres.	REGISTERED DRAFT VER.2 28/01/2026	DP1324880
--	--	--	---	-------------------------

MGA
SCIMS



DP1324880

