



LEGEND

DESCRIPTION	EXISTING	PROPOSED	
WATER MAIN	DW	DW	
UNDERGROUND ELECTRICITY	E	E	
OPTIC FIBRE	OF	OF	
SEWER MAIN AND STRUCTURE	S	S	
COUNCIL STORMWATER DRAIN AND PIT			
STORM WATER DRAINAGE PROPERTY INLETS			
COUNCIL STORM WATER PITS			
HOUSE DRAIN	H	H	
WATER CONDUIT	W	W	
CONCRETE VEHICLE CROSSING			
SURFACE CONTOUR MAJOR	168.90		
SURFACE LEVEL	E123.45	F124.68	
BATTER LEVEL (TOP/TOE)	T124.80	T124.80	
RETAINING WALL LEVEL (TOP)	TW12.76	TW128.50	
DRIVEWAY LEVEL (TOP/BOTTOM)		TD214, BD214	
EARTHWORKS GRADE		1 in 150	
SIGN AND POST			
LIMIT OF WORKS			
EXCAVATION GREATER THAN 0.20m			
FILLING GREATER THAN 0.20m			

SLEEPER RETAINING WALL	
ROCK RETAINING WALL	
FUTURE RETAINING WALL	
BATTER	
FENCE	
TEMPORARY FENCE	
NOTE: DEPTHS OF CUT AND FILL AS MEASURED BETWEEN EXISTING AND FINISHED SURFACES	

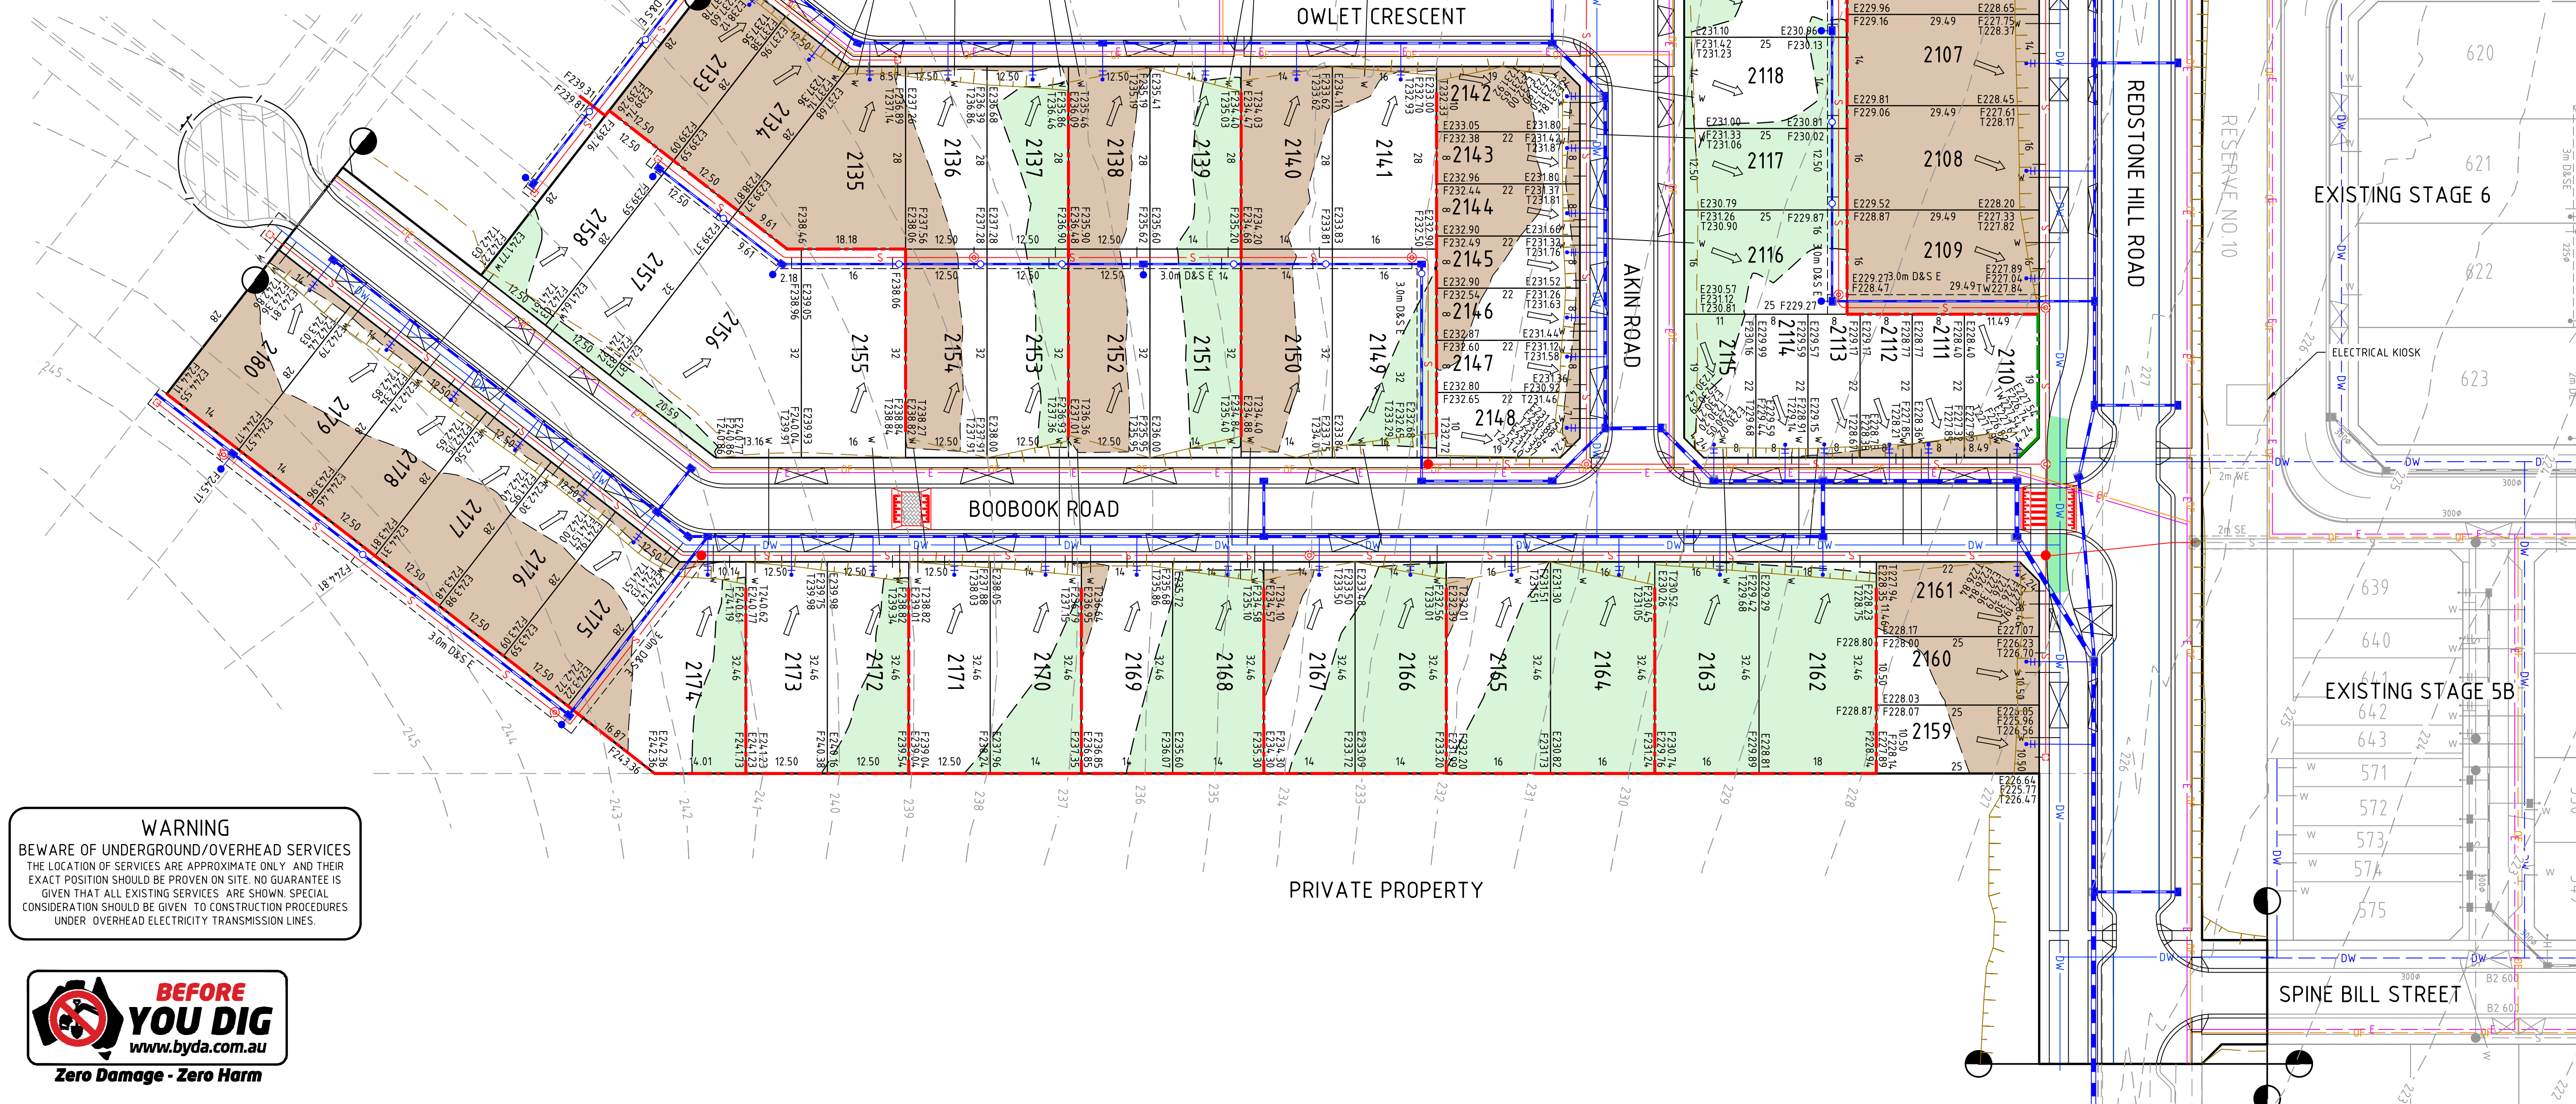

WARNING
BEWARE OF UNDERGROUND/OVERHEAD SERVICES
THE LOCATION OF SERVICES ARE APPROXIMATE ONLY AND THEIR EXACT POSITION SHOULD BE PROVEN ON SITE. NO GUARANTEE IS GIVEN THAT ALL EXISTING SERVICES ARE SHOWN. SPECIAL CONSIDERATION SHOULD BE GIVEN TO CONSTRUCTION PROCEDURES UNDER OVERHEAD ELECTRICITY TRANSMISSION LINES.

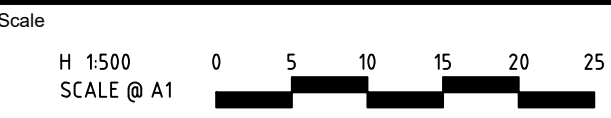

ISO 9001
ISO 45001
ISO 14001
System Certified

© Spiire Australia Pty Ltd All Rights Reserved
This document is produced by Spiire Australia Pty Ltd solely for the benefit of and use by the client in accordance with the terms of the retainer. Spiire Australia Pty Ltd does not and shall not assume any responsibility or liability whatsoever to any third party arising out of any use or reliance by third party on the content of this document.

spiire

L6 414 LA TROBE STREET PO BOX 16084 MELBOURNE
VICTORIA 8007 AUSTRALIA T 61 3 9993 7888
spiire.com.au ABN 55 005 029 635

villawood properties
Communities Designed for Living

Designed
L. TRAN

Authorised
M. RANJANAN

Redstone.
Your world awaits

Checked
W. ONG

Date
08/12/22

**REDSTONE ESTATE
STAGE 21**

SALES PLAN
HUME CITY COUNCIL
VILLAWOOD PROPERTIES

PRELIMINARY Drg No **310827CG100** Rev **C**

file name: 310827CG Sales Plan - 1.dwg layout name: Sales Plan, plotted by: Iliana Tran, plot date: 05/05/2023 3:55 PM, sheet: 1 of 1, sheets: 1