


# CORIDALE STAGE 5 BUILDING ENVELOPE PLAN

SEE PLAN OF SUBDIVISION PS821033G

## LEGEND

### EXAMPLE OF TYPICAL BUILDING ENVELOPE SETBACK

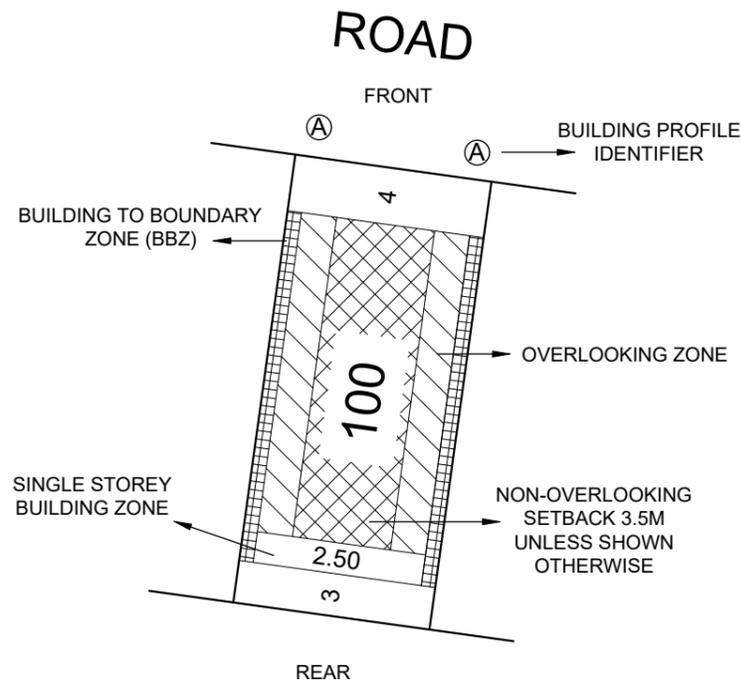

#### NOTATIONS:

- THE FRONT AND SIDE SETBACKS ARE MEASURED TO THE OUTERMOST WALLS OF THE BUILDING.
- GARAGES MUST BE SETBACK A MINIMUM OF 5.0m FROM THE FRONT STREET BOUNDARY UNLESS OTHERWISE NOTED.
- WALLS LESS THAN 1m FROM THE BOUNDARY MUST BE WITHIN 200mm OF THE BOUNDARY.
- THE BBZ SHALL BE APPLICABLE TO ONE SIDE BOUNDARY ONLY, ONE SIDE BOUNDARY MUST BE KEPT CLEAR OF BUILDINGS. TERRACE STYLE LOTS ARE EXEMPT FROM THIS REQUIREMENT.
- THE SETBACK TO A SIDE STREET BOUNDARY FOR A CORNER LOT IS 2m UNLESS NOTED OTHERWISE.
- WHERE THE MINIMUM FRONT SETBACK IS 3.0m OR MORE, PORCHES, VERANDAHS AND ARCHITECTURAL FEATURES CAN ENCROACH INTO THE FRONT SETBACK BY UP TO 1.5m AT HEIGHTS OF UP TO 4.5m FOR A SINGLE STOREY HOME AND HEIGHTS OF UP TO 9.0m FOR A TWO-STOREY HOME.
- WHERE THE MINIMUM FRONT SETBACK IS LESS THAN 3.0m PORCHES, VERANDAHS, AND ARCHITECTURAL FEATURES CAN ENCROACH INTO THE FRONT SETBACK BY UP TO 1.0m AT HEIGHTS OF UP TO 4.5m FOR A SINGLE STOREY HOME AND HEIGHTS OF UP TO 9.0m FOR A TWO-STOREY HOME.
- TWO-STOREY DWELLINGS MUST BE SETBACK A MINIMUM OF 5.5m FROM THE REAR BOUNDARY UNLESS OTHERWISE NOTED.
- THE BUILDING REGULATIONS APPLY TO CONSTRUCTION OF DWELLINGS AND NEED TO BE ADHERED TO IN RELATION TO DESIGN PRINCIPLES.

#### SINGLE STOREY BUILDING ENVELOPE HATCH TYPE



BUILDING BOUNDARY ZONE (BBZ)



SINGLE STOREY BUILDING ZONE

#### DOUBLE STOREY BUILDING ENVELOPE HATCH TYPE



OVERLOOKING ZONE - Habitable room windows or raised open spaces are a source of overlooking



NON OVERLOOKING ZONE - Habitable room windows or raised open spaces are not a source of overlooking

THE REGISTERED PROPRIETOR OR PROPRIETORS OF THE LOT ARE REQUIRED TO BUILD IN ACCORDANCE WITH THE BUILDING ENVELOPES SHOWN HEREON AND IN THE "PROFILE DIAGRAMS" IN THIS DOCUMENT.



LyssnaGroup.com

**Lyssna Group Pty Ltd**  
ABN 18 616 811 191  
Tel: +61 3 9516 6899  
PO Box 1098, South Melbourne 3205  
Suite 3, 102 Dodds Street  
Southbank VIC 3006 Australia

Sheet 1 of 4

Version 6

Drawing Date

13/11/20

Job Number

AA0047

Drawing Number

BE05AG


Drawn By

BA


LEGEND CONTINUED

PROFILE DIAGRAMS

**(A) PROFILE**

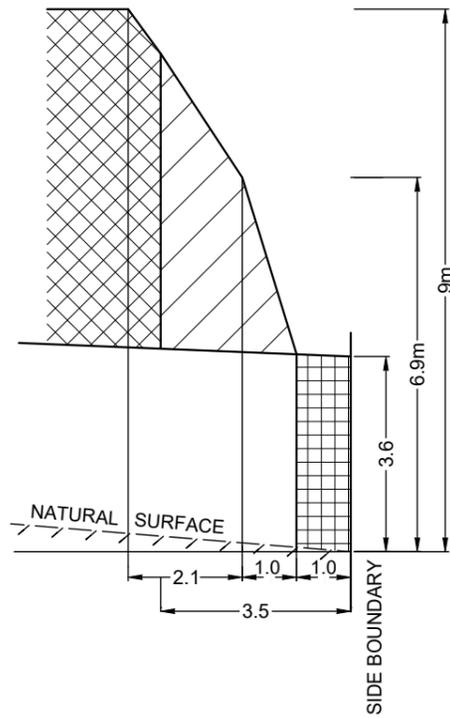


NATURAL SURFACE RISING FROM SIDE BOUNDARY

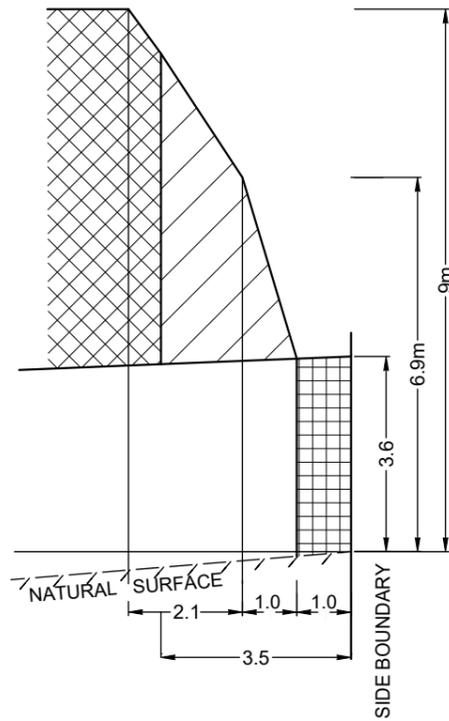


NATURAL SURFACE FALLING FROM SIDE BOUNDARY

**(B) PROFILE**

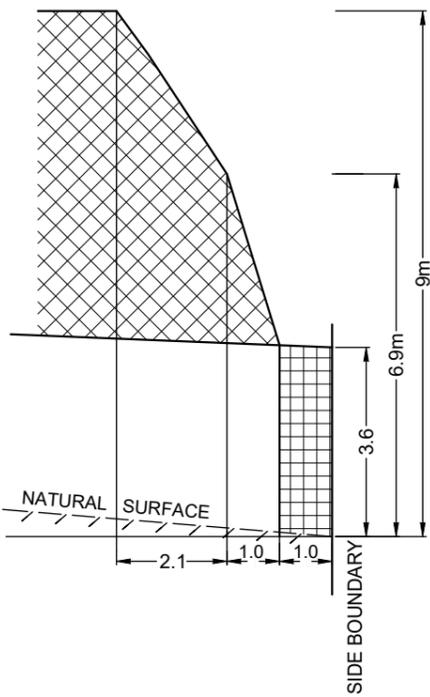


NATURAL SURFACE RISING FROM SIDE BOUNDARY

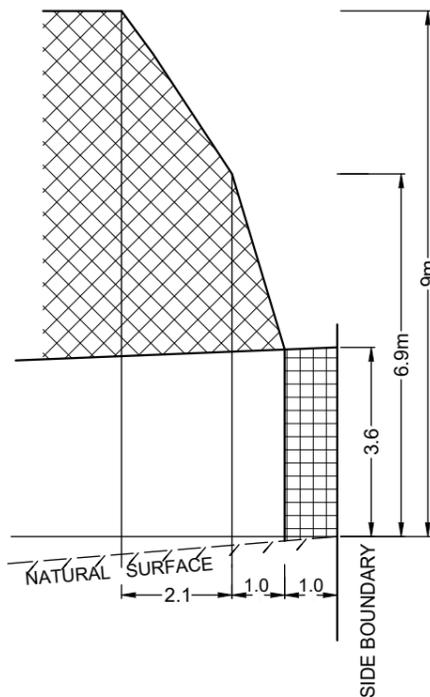


NATURAL SURFACE FALLING FROM SIDE BOUNDARY

**(C) PROFILE**

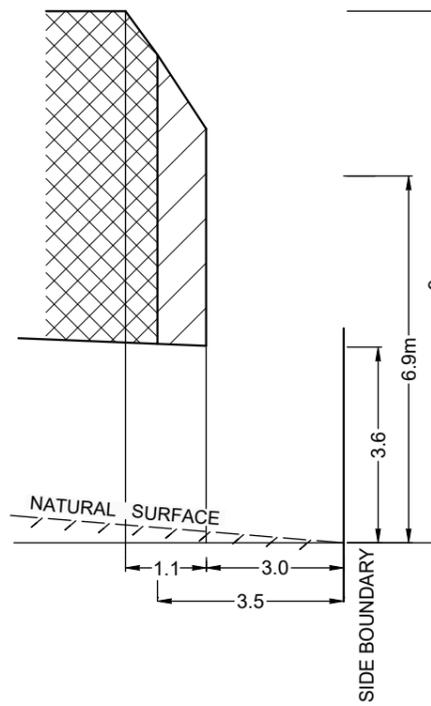


NATURAL SURFACE RISING FROM SIDE BOUNDARY

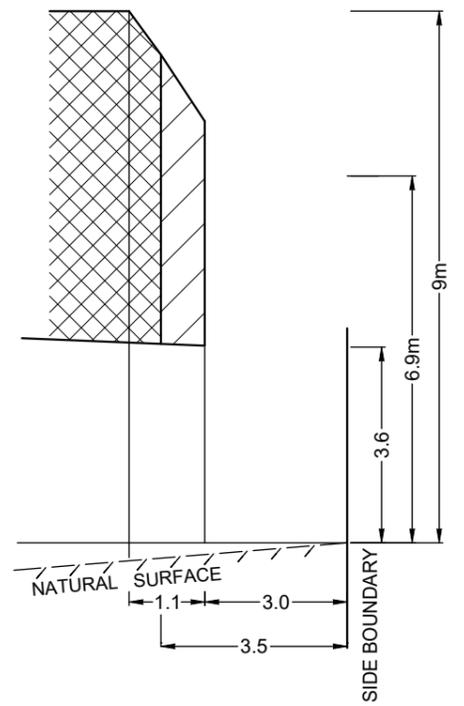

NATURAL SURFACE FALLING FROM SIDE BOUNDARY

# BUILDING ENVELOPE PLAN

SEE SHEET 4

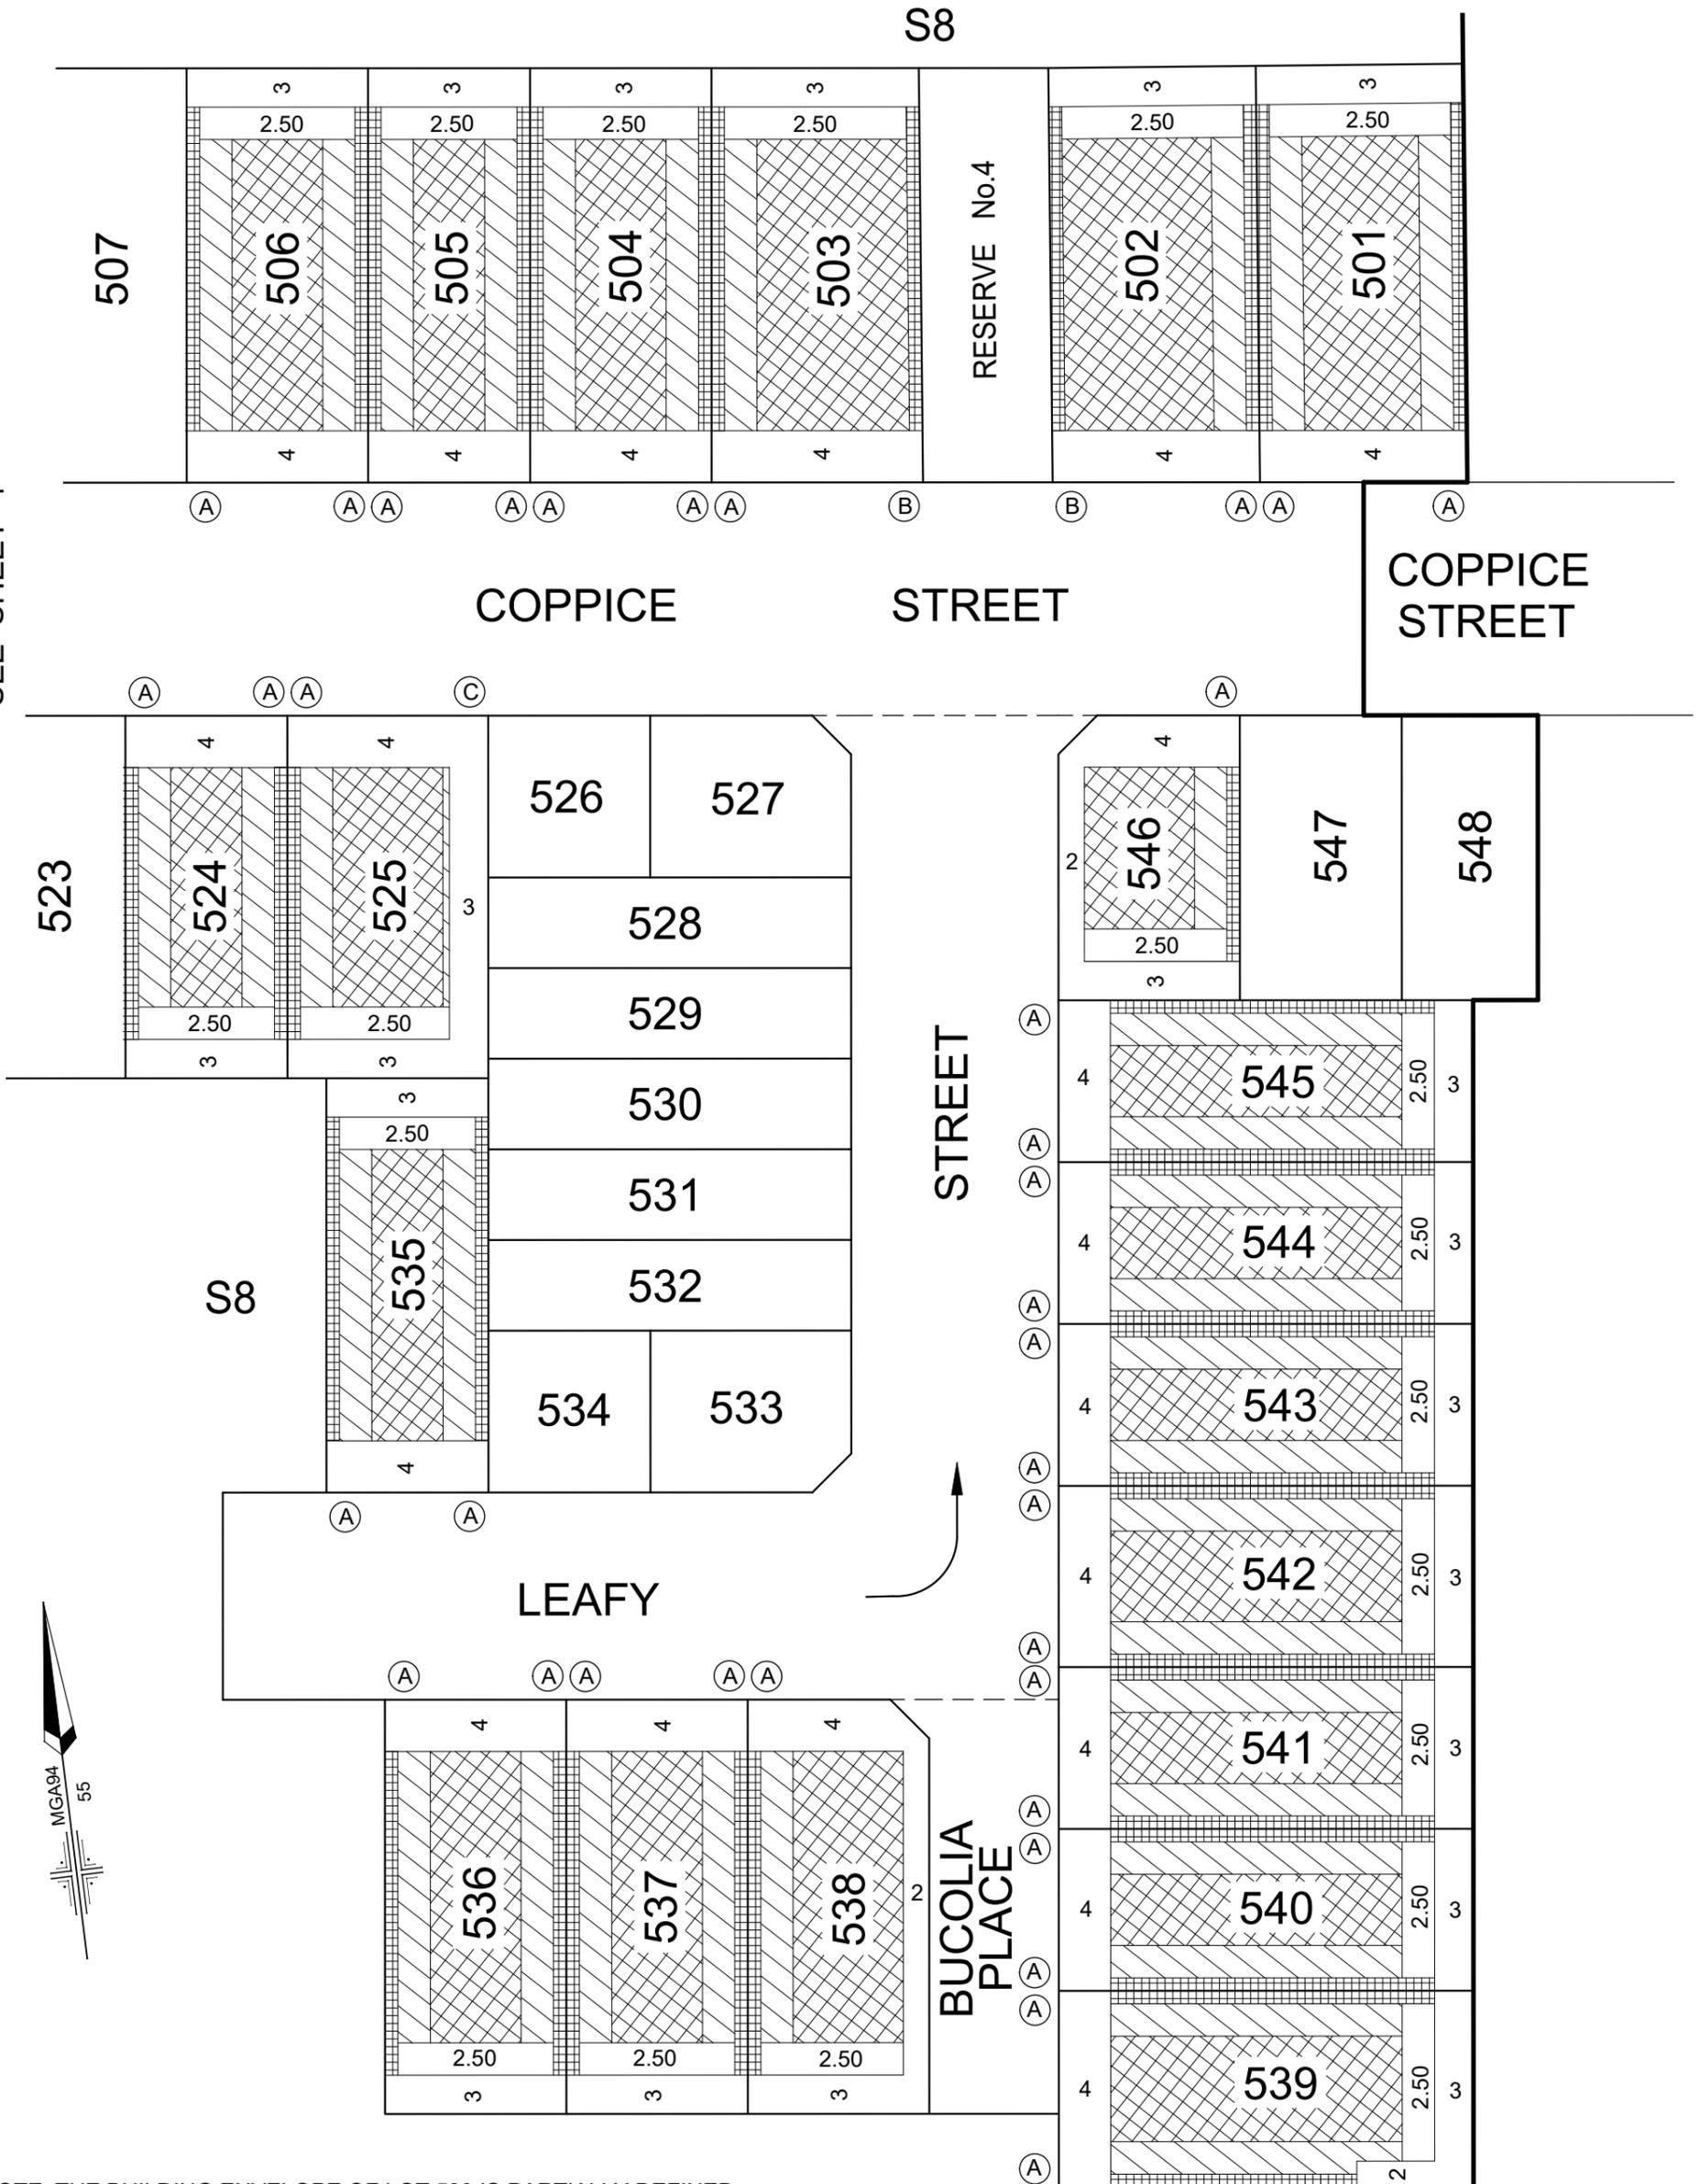

NOTE: THE BUILDING ENVELOPE OF LOT 539 IS PARTIALLY DEFINED BY EASEMENTS. SEE PLAN OF SUBDIVISION FOR DIMENSIONS.



**Lyssna Group Pty Ltd**  
 ABN 18 616 811 191  
 Tel: +61 3 9516 6899  
 PO Box 1098, South Melbourne 3205  
 Suite 3, 102 Dodds Street  
 Southbank VIC 3006 Australia

LyssnaGroup.com


## CORIDALE ESTATE STAGE 5

DATE: 13/11/20 DRAWING: BE05AG  
 REFERENCE: AA0047 DRAWN BY: BA

Scale  
 1:500  
 0 5 10 15

SHEET 3 OF 4

# BUILDING ENVELOPE PLAN

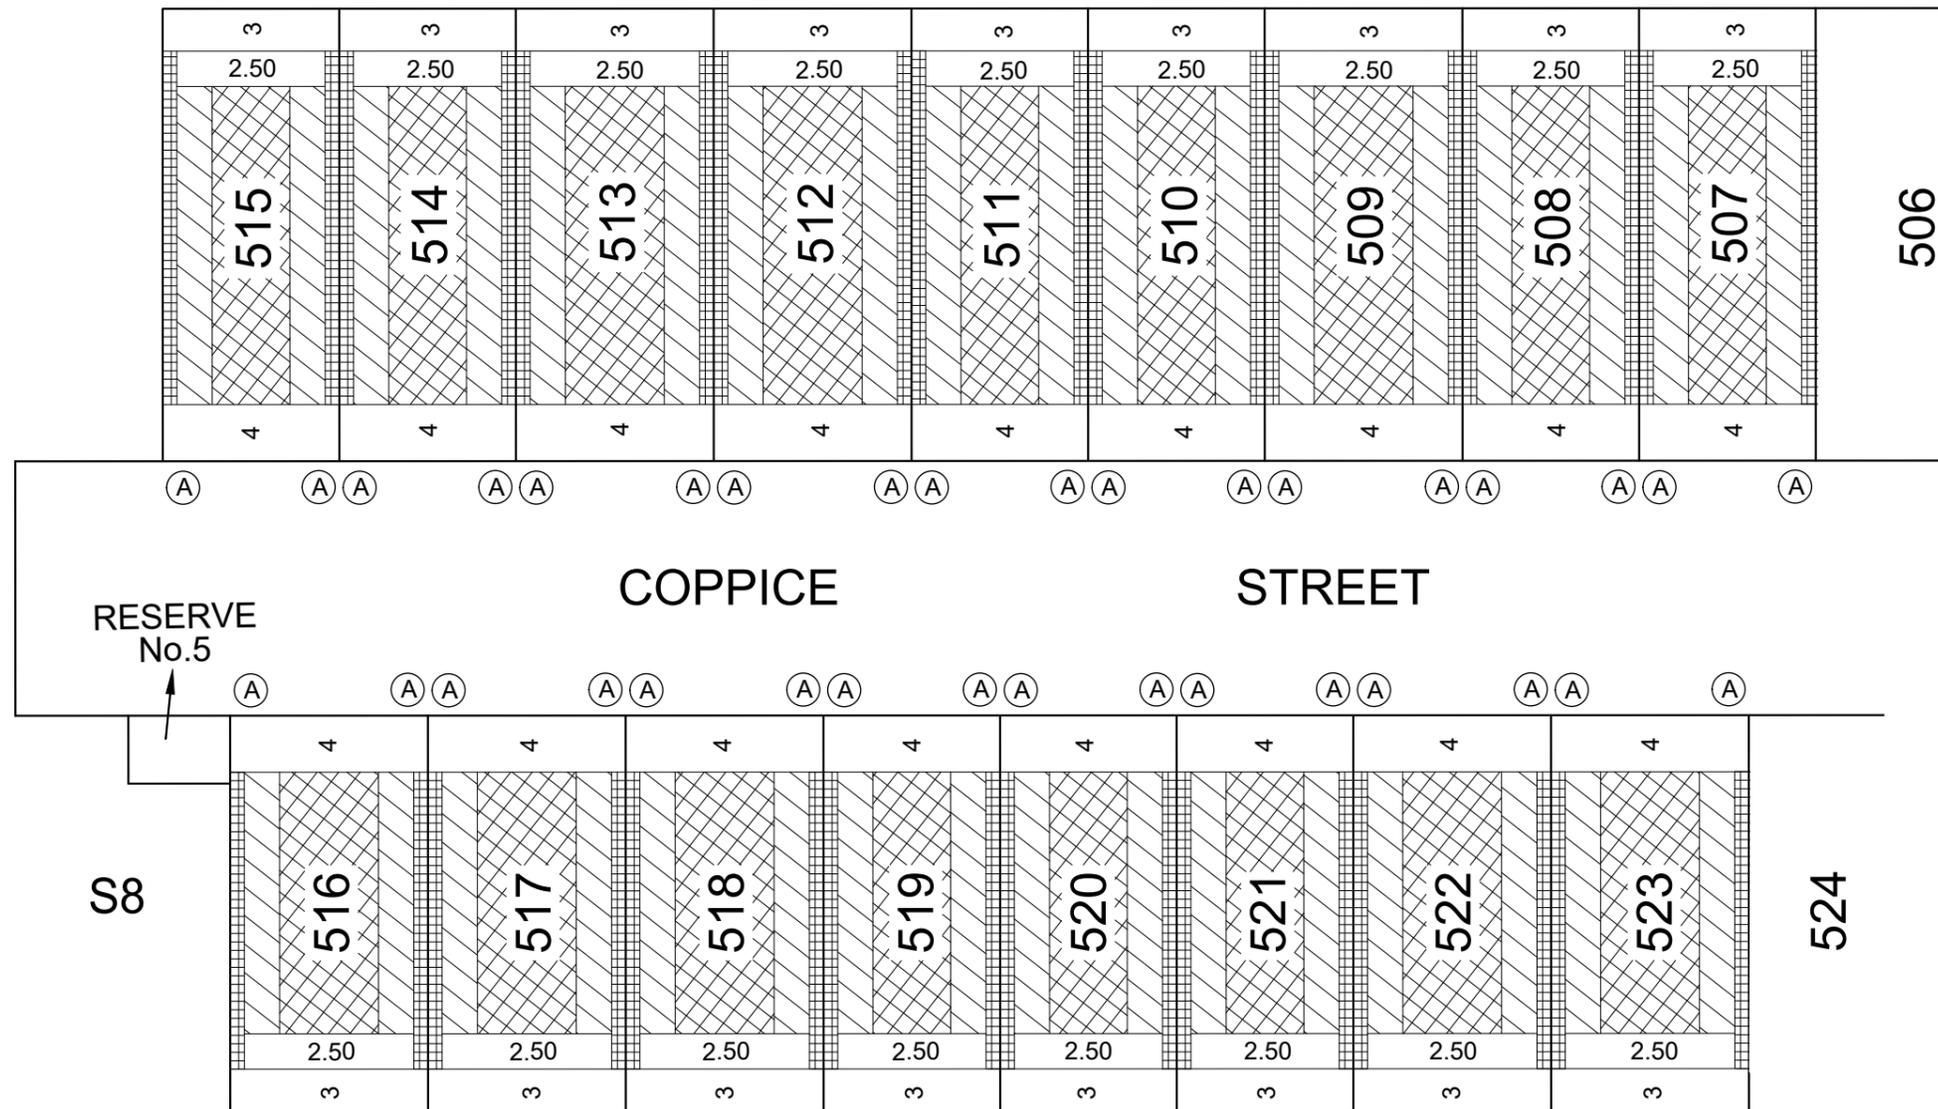

SEE SHEET 3



**Lyssna Group Pty Ltd**  
 ABN 18 616 811 191  
 Tel: +61 3 9516 6899  
 PO Box 1098, South Melbourne 3205  
 Suite 3, 102 Dodds Street  
 Southbank VIC 3006 Australia

LyssnaGroup.com

## CORIDALE ESTATE STAGE 5

DATE: 13/11/20 REFERENCE: BE05AG  
 DRAWING: AA0047 DRAWN BY: BA

Scale 1:500



SHEET 4 OF 4