


| VC LENGTH | DESIGN GRADELINE | DATUM 111 |
|----------------------|------------------|-----------|
| ES LEFT TITLE BDY | 113.73 | 113.73 |
| FS LEFT TITLE BDY | 113.57 | 113.57 |
| LEFT LIP OF KERB | 113.36 | 113.36 |
| DESIGN CL | 113.46 | 113.46 |
| RIGHT LIP OF KERB | 113.36 | 113.36 |
| FS RIGHT TITLE BDY | 113.57 | 113.57 |
| ES RIGHT TITLE BDY | 113.73 | 113.73 |
| CHAINAGE CENTRE LINE | | |
| | 270.00 | 113.73 |
| | 275.56 | 113.65 |
| | 280.52 | 113.58 |
| | 284.06 | 113.53 |
| | 285.06 | 113.51 |
| RTP | 242.56 | 113.39 |
| TP | 246.37 | 113.32 |
| LIP | 248.97 | 113.33 |
| | 251.65 | 113.34 |
| LIP | 256.57 | 113.36 |
| TP | 259.17 | 113.37 |
| | 261.65 | 113.33 |
| RTP | 262.98 | 113.32 |
| | 271.65 | 113.34 |
| | 278.32 | 113.37 |
| | 280.05 | 113.38 |
| | 294.32 | 113.38 |
| | 298.32 | 113.36 |
| | 312.32 | 113.29 |
| | 316.32 | 113.26 |
| | 328.32 | 113.26 |
| | 334.32 | 113.26 |
| | 346.32 | 113.28 |
| | 350.32 | 113.30 |
| | 362.32 | 113.36 |
| | 368.32 | 113.39 |
| | 373.98 | 113.42 |
| | 378.32 | 113.46 |
| | 383.98 | 113.51 |
| | 386.28 | 113.53 |
| | 393.98 | 113.59 |
| | 394.32 | 113.60 |
| | 404.32 | 113.65 |
| | 408.32 | 113.61 |
| | 418.98 | 113.50 |
| | 422.32 | 113.62 |
| | 423.32 | 113.62 |
| | 426.32 | 113.63 |
| | 436.52 | 113.68 |
| | 443.83 | 113.81 |
| | 450.82 | 113.81 |

TRUE LEFT & RIGHT ARE IN THE DIRECTION OF THE INCREASING CHAINAGE

HIGGINS STREET

LONGITUDINAL SECTION
SCALE HORIZONTAL 1:500
VERTICAL 1:50

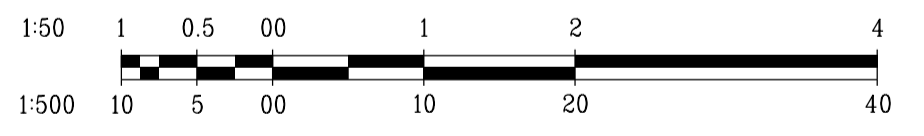

| | | | | | |
|--|------------------|--|--------------|---|-----------|
| | | breese pitt dixon pty. ltd. land surveyors civil engineers | | 1/19 cato street hawthorn east, 3123 telephone 8823 2300 fax no. 8823 2310 | |
| MELWAY REF. 356-D-2 SURVEY BPD DESIGN JT DRAWN JT | | ASPIRE ESTATE STAGE 12 | | MUNICIPALITY MELTON | |
| A 15/05/15 ISSUED FOR CONSTRUCTION | | | | REFERENCE 8226 E/12 | |
| VER A | DATE 15/05/15 | REMARKS ISSUED FOR CONSTRUCTION | CHECKED | SCALE AS SHOWN | DATUM AHD |
| | | | DATE MAY '15 | SHEET 4 OF 7 | A |

T:\VR226\ENGS\12\12\12_R04_HSL.dgn