


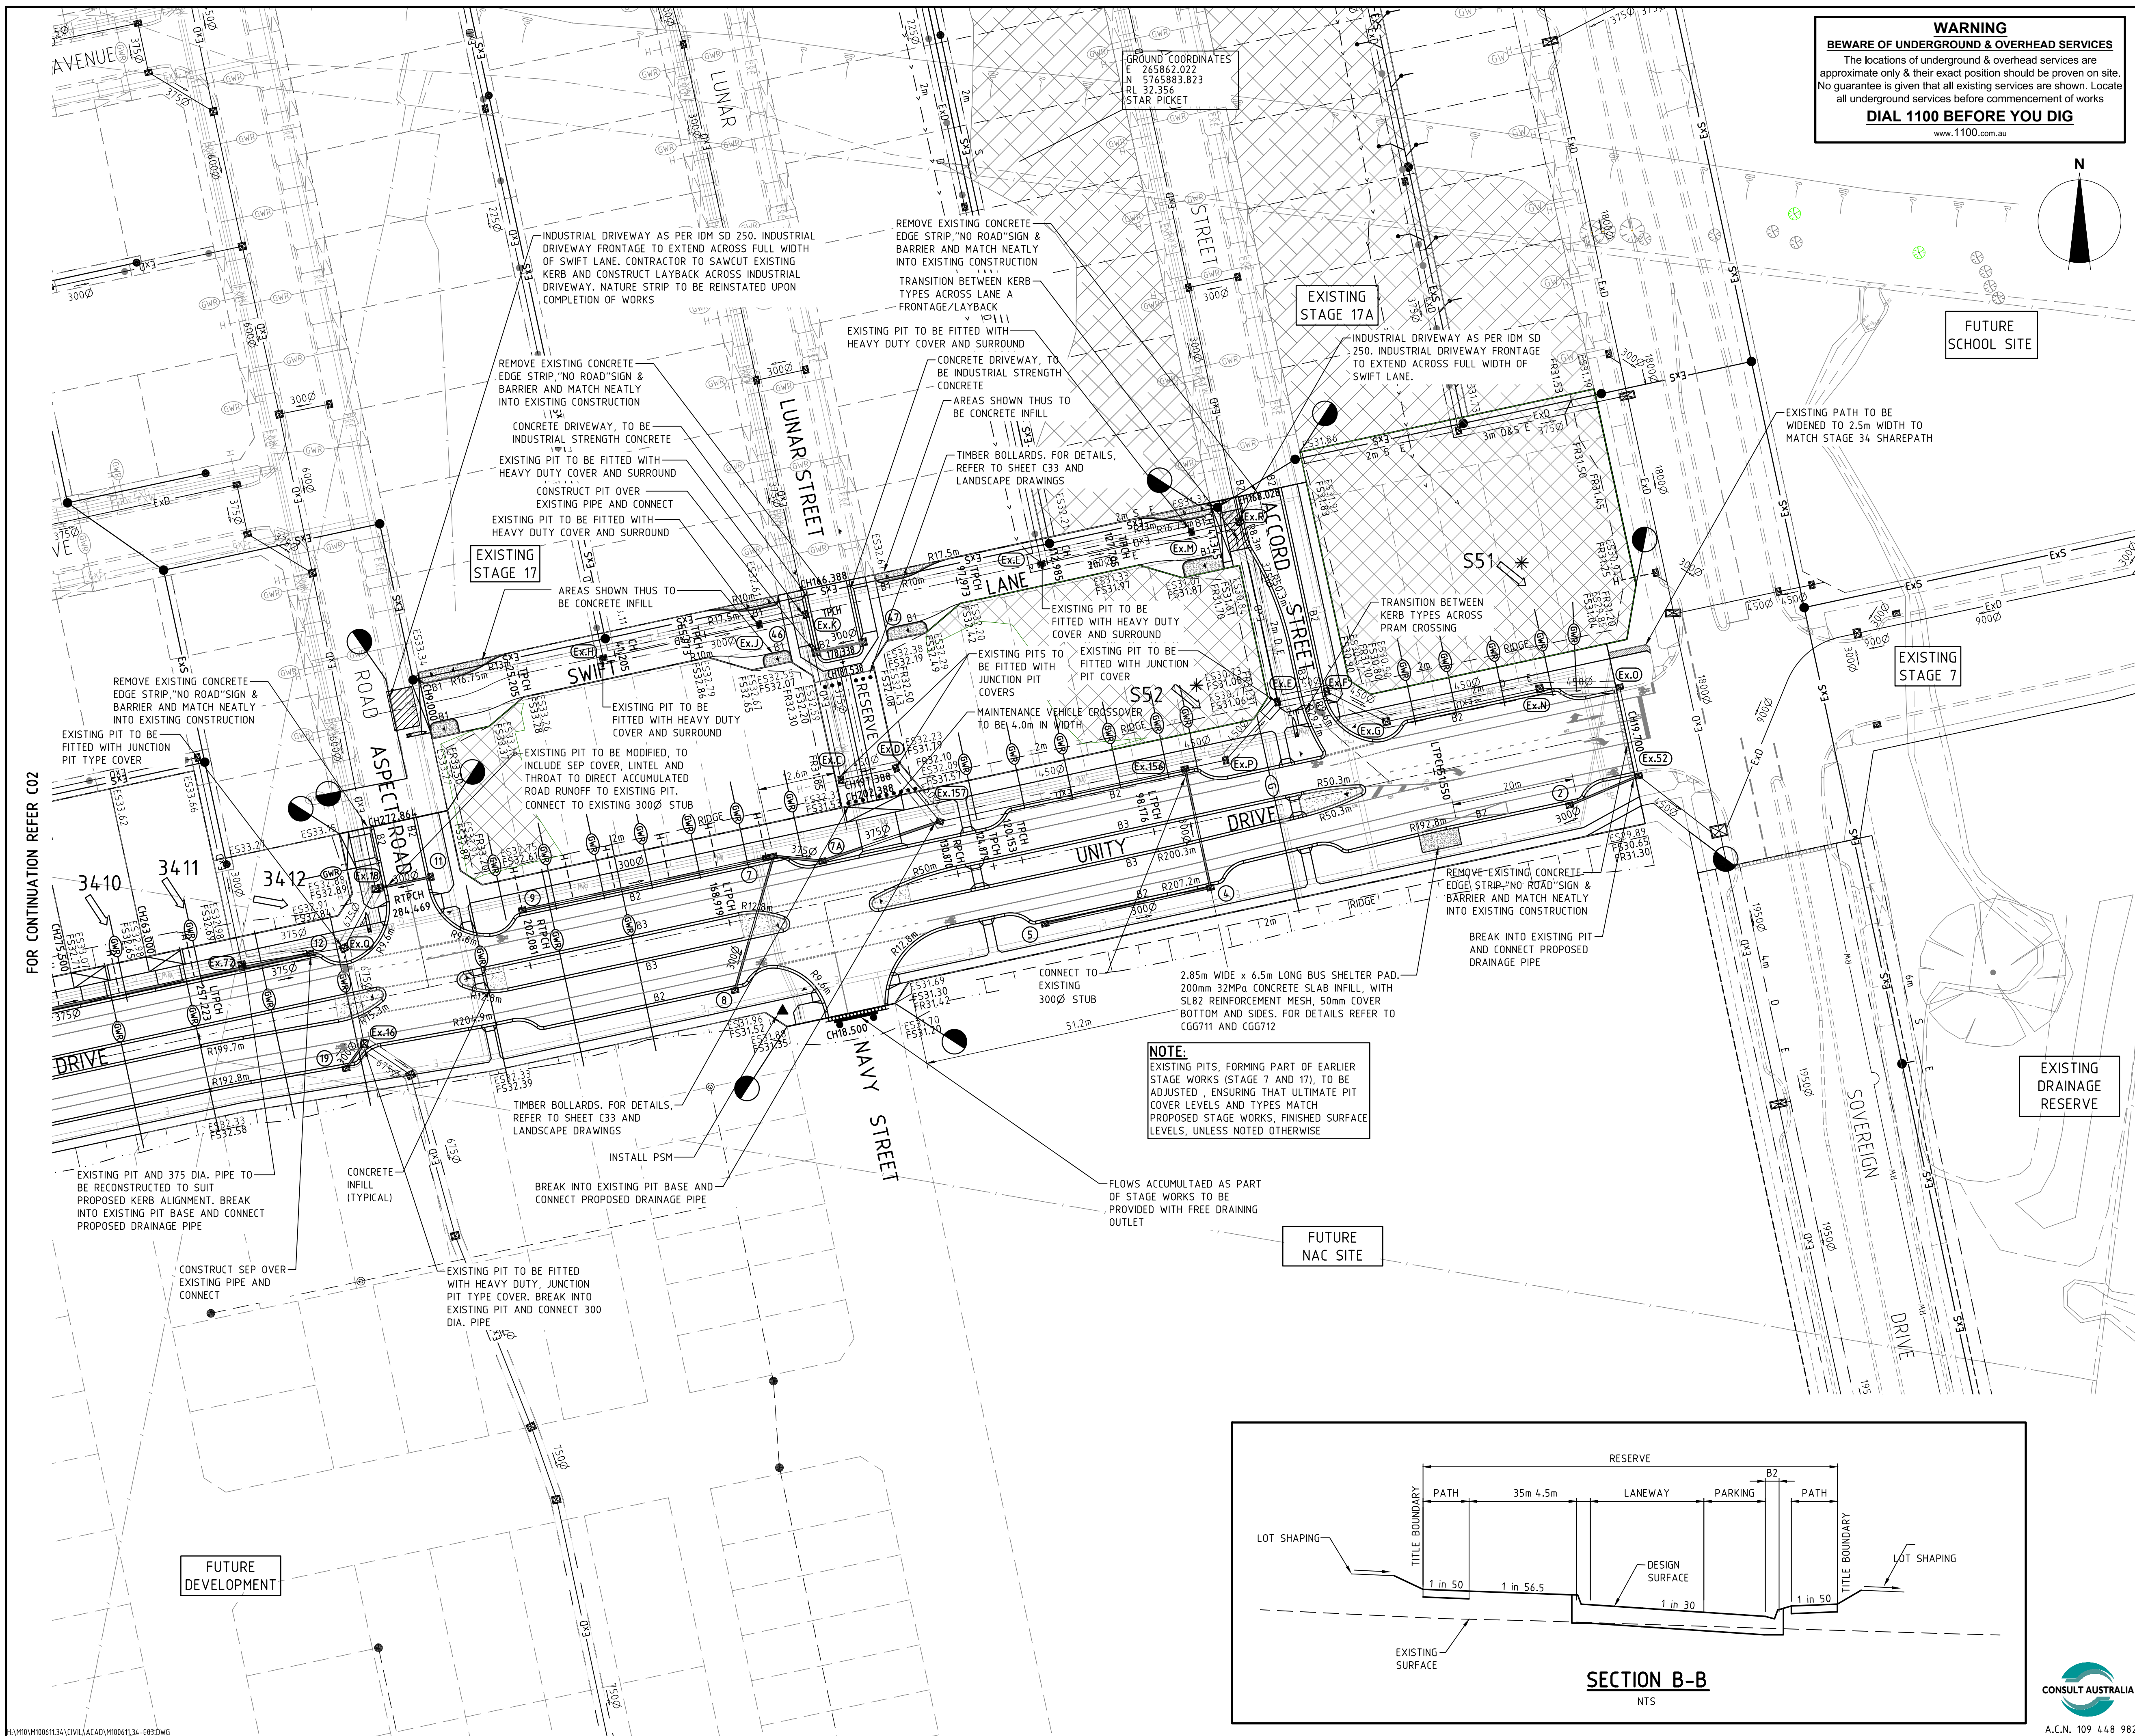

WARNING
BEWARE OF UNDERGROUND & OVERHEAD SERVICES
The locations of underground & overhead services are approximate only & their exact position should be proven on site. No guarantee is given that all existing services are shown. Locate all underground services before commencement of works
DIAL 1100 BEFORE YOU DIG
www.1100.com.au

- LEGEND**
- Electricity (Underground)
 - Gas
 - Optic
 - Recycled Water
 - Telstra
 - Water
 - Stormwater Drain, Pit and Property Inlet
 - Swale Drain
 - Sewer, Maintenance Structures and Property Connection
 - House Drain
 - Gas & Water Conduits
 - Tactile Paver - Directional
 - Tactile Paver - Hazard
 - Existing Electricity (Underground)
 - Existing Electricity (Overhead)
 - Existing Gas
 - Existing Telstra
 - Existing Water
 - Existing Stormwater Drain
 - Existing Sewer
 - Existing House Drain
 - Existing Tree to Remain
 - Existing Tree to be Removed
 - Existing Swale Drain
 - Existing Surface Level
 - Finished Building Line Level
 - Finished Ridge Line Level
 - Top of Retaining Wall
 - Bottom of Retaining Wall
 - Retaining Wall
 - Intersection Threshold Treatment
 - Structural Fill > 200mm Deep
 - Ex. Structural Fill > 200mm Deep
 - Proposed Driveway
 - Allotment to be graded evenly in direction of fall to levels indicated
 - Direction of Fall
 - Overland Flow
 - Permanent Survey Mark
 - Temporary Bench Mark
 - Concrete Edge Strip with Subsoil Drain underneath "No Road" sign and Barrier
 - Building Envelope
 - Limit of Works


	DATE	COMMENTS
5	19/10/18	BUS BAY ADDED
4	06/09/18	EXISTING PIT MARKS ADDED
3	20/08/18	UNITY FPATH REALIGNED, HD RELOCATED
2	16/02/18	NAVY STREET INTERSECTION RELOCATED
1	13/09/17	RESERVE BOLLARDS AMENDED
0	10/07/17	CONSTRUCTION ISSUE
D	23/06/17	SWIFT LANE AMENDED
C	29/05/17	SWIFT LANE/LUNAR ST-RESERVE AMENDED
B	08/05/17	COUNCIL COMMENTS
A		ISSUED FOR APPROVAL



STAGE 34




CALIBRE CONSULTING (MELB) PTY LTD
Level 2, 55 Southbank Boulevard
Southbank VIC 3006
T 03 9203 9000

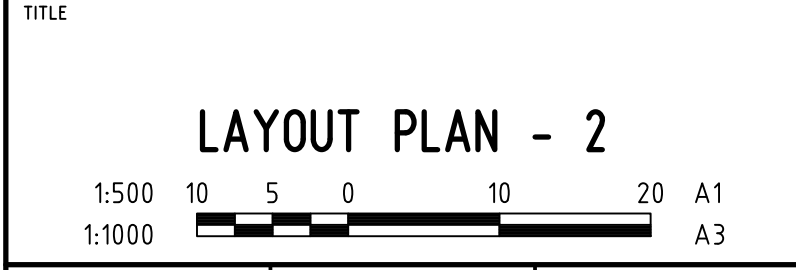

SCALE @ A1	DRAWN	DESIGNED
1:500	R.KOZUL	R.KOZUL
PROJECT ENGINEER	PROJECT MANAGER	DATE FIRST ISSUE
J.CONSIGLIO	T.PALIOS	DECEMBER 2016

CONSTRUCTION	
SIGNED	DATE
DRAWING NUMBER	REVISION
M100611.34-C03	5

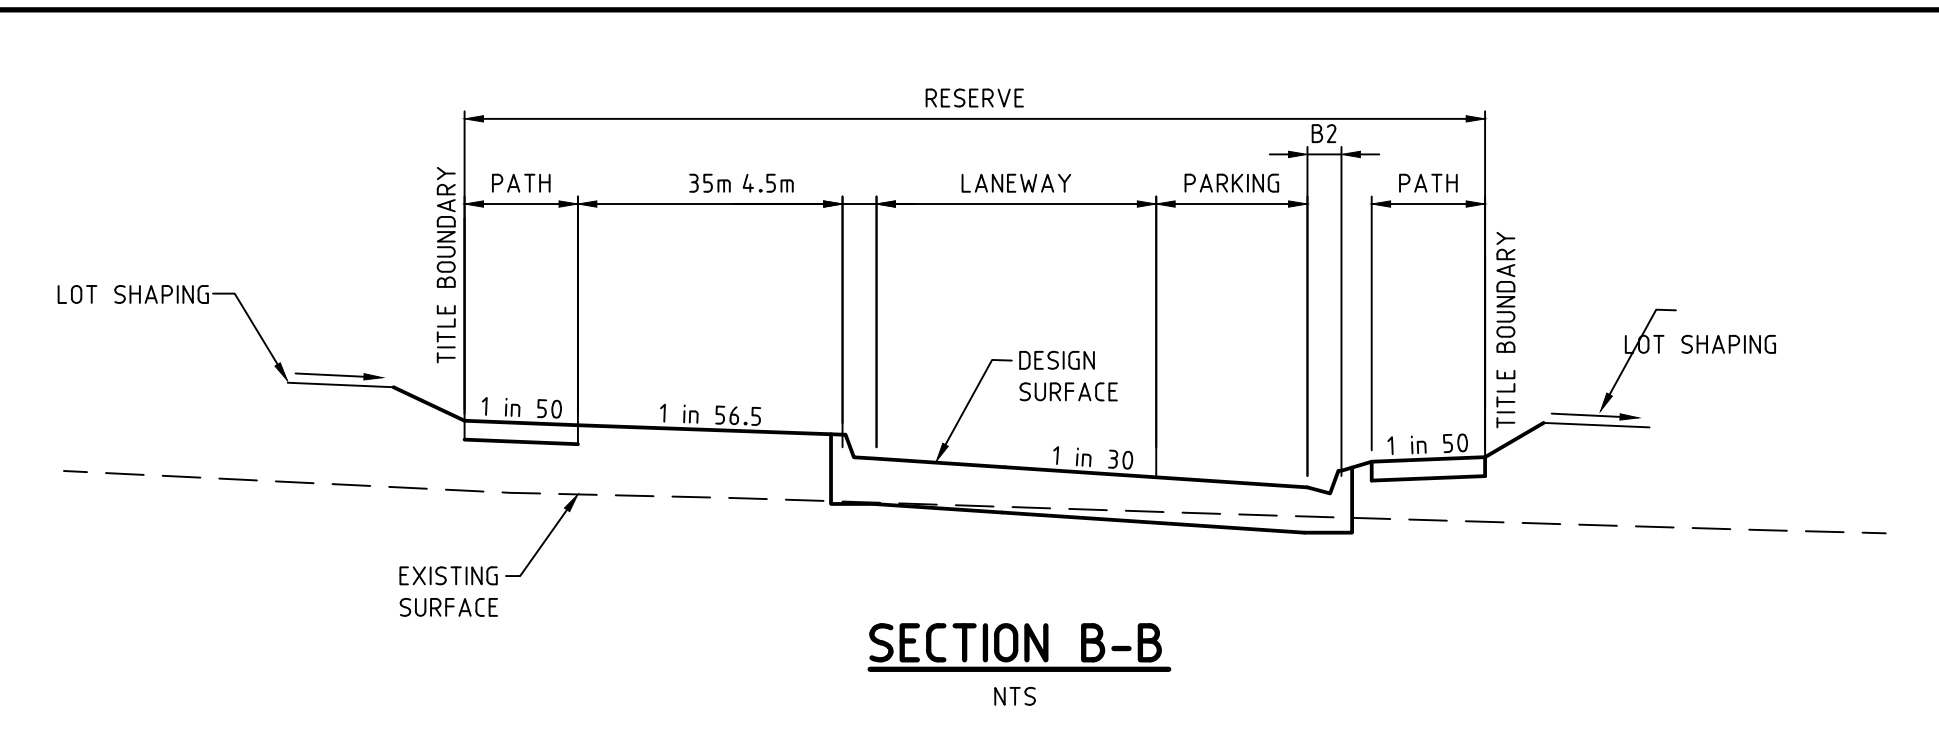

FOR CONTINUATION REFER C02