

CITY OF GREATER GEELONG TO STAMP HERE UPON APPROVAL
GREATER GEELONG CITY COUNCIL
 PLANNING ENVIRONMENT ACT 1987
 GREATER GEELONG PLANNING SCHEME

Endorsed Plan
 Planning Permit No: PP-496-2012/H
 Sheet 2 of 7
 Approved By Daniel Cromberge
 Approved Date 2/08/2021

NOTE: THIS IS NOT A BUILDING APPROVAL



Certification No: 15257

- LEGEND - LAYOUT PLAN**
- STORMWATER DRAIN, PIT & PROPERTY INLET
 - SWALE DRAIN
 - SEWER & MAINTENANCE STRUCTURES
 - HOUSE DRAIN
 - SERVICE CONDUITS
 - TACTILE PAVERS
 - EXISTING ELECTRICITY (UNDERGROUND)
 - EXISTING ELECTRICITY (OVERHEAD)
 - EXISTING GAS
 - EXISTING OPTIC FIBRE
 - EXISTING TELSTRA
 - EXISTING WATER
 - EXISTING RECYCLED WATER
 - EXISTING STORMWATER DRAIN
 - EXISTING SEWER
 - EXISTING HOUSE DRAIN
 - EXISTING SWALE DRAIN
 - EXISTING SURFACE LEVEL
 - FINISHED BUILDING LINE LEVEL
 - FINISHED RIDGE LINE LEVEL
 - TOP OF RETAINING WALL
 - BOTTOM OF RETAINING WALL
 - RETAINING WALL
 - BUILDING ENVELOPE
 - PAVEMENT TREATMENT
 - STRUCTURAL FILL > 200mm DEEP
 - EX. STRUCTURAL FILL > 200mm DEEP
 - DIRECTION OF FALL
 - OVERLAND FLOW
 - ALLOTMENT TO BE GRADED EVENLY IN DIRECTION OF FALL TO LEVELS INDICATED
 - CONCRETE EDGE STRIP WITH SUBSOIL DRAIN, "NO ROAD" SIGN & BARRIER
 - LIMIT OF WORKS
 - EXISTING TREE TO BE REMOVED
 - PERMANENT SURVEY MARK
 - TEMPORARY BENCH MARK
 - PROPOSED DRIVEWAY

WARNING
BEWARE OF UNDERGROUND & OVERHEAD SERVICES

The locations of underground & overhead services are approximate only & their exact position should be proven on site. No guarantee is given that all existing services are shown. Locate all underground services before commencement of works

DIAL 1100 BEFORE YOU DIG
www.1100.com.au

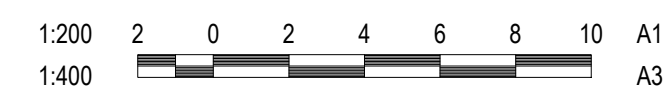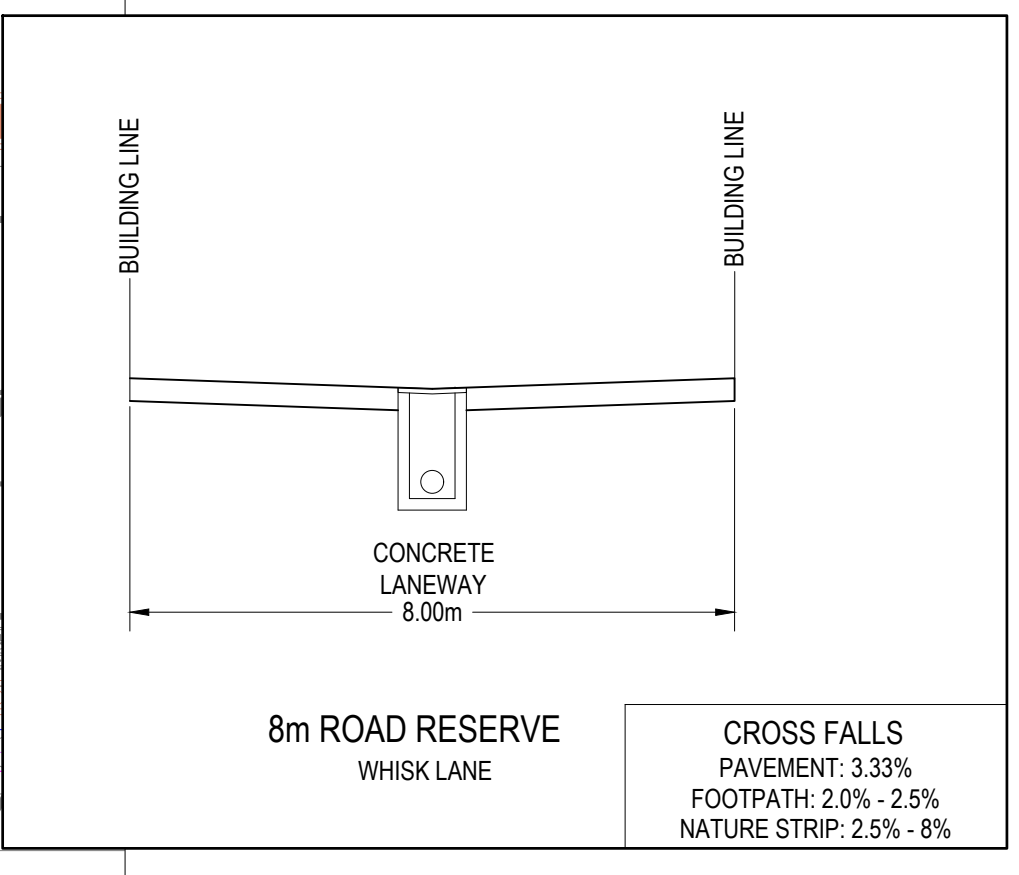

REVISION	DATE	ISSUE DESCRIPTION	DRAWN	CHECKED	APPROVED
0	02/08/21	CONSTRUCTION ISSUE	M.T.	M.T.	T.P.
A	23/07/21	ISSUED FOR APPROVAL	M.T.	M.T.	T.P.

villawood
 properties
 Communities Designed for Living

creo
 CONSULTANTS
 Level 7, 176 Wellington Parade
 East Melbourne, VIC, Australia 3002

ARMSTRONG
 MT DUNED

DRAWING TITLE
ARMSTRONG - STAGE 62
 LAYOUT PLAN

STATUS
ISSUED FOR CONSTRUCTION

SCALE AT A1	DRAWN	DESIGNED
1:200 @ A1	M.TROUNCE	M.TROUNCE
PROJECT ENGINEER	PROJECT MANAGER	DATE FIRST ISSUE
M.TROUNCE	T.PALIOS	JULY 2021
PROJECT No.	DRAWING No.	REVISION
180016.62	R200	0