

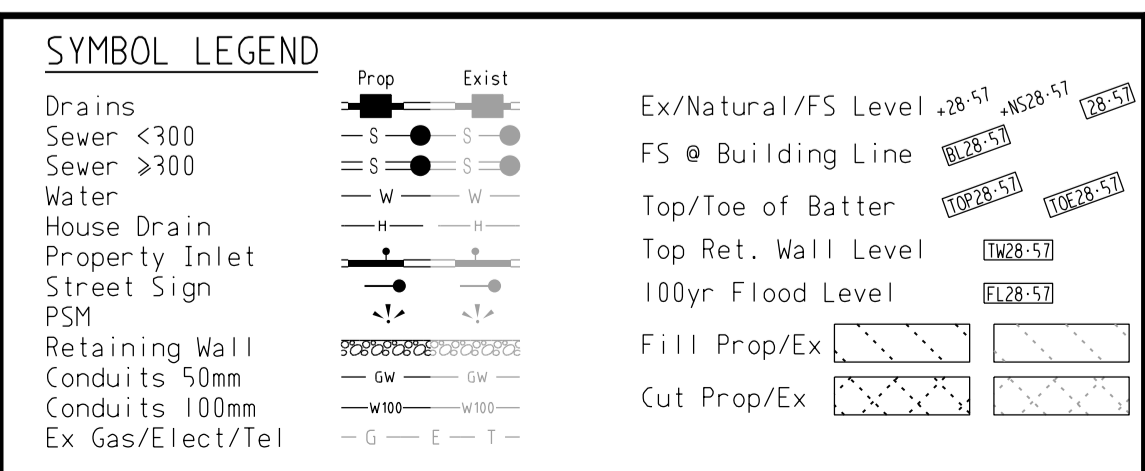
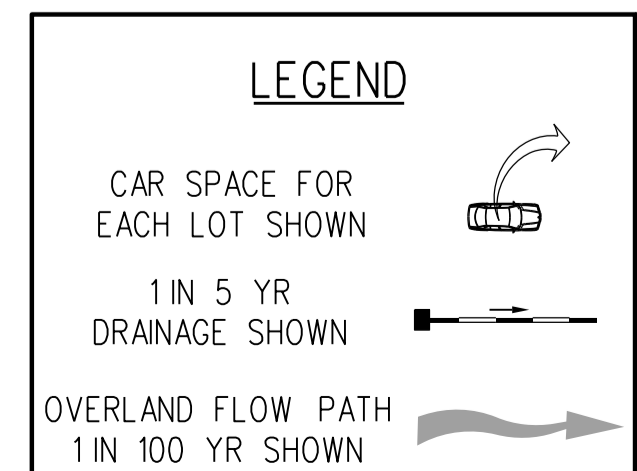


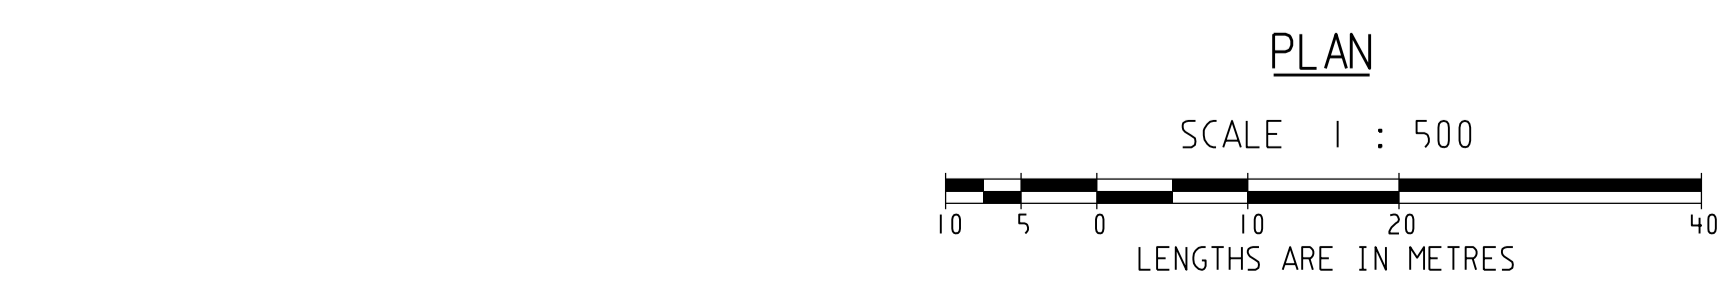

FOR CONTINUATION REFER TO DRAWING ON SHEET 2

SCORPIO CRESCENT  
HIP SOUTH

EXISTING WIRE FENCE & DRystone WALL TO BE REMOVED  
4.70m<sup>2</sup> H 853  
28.57

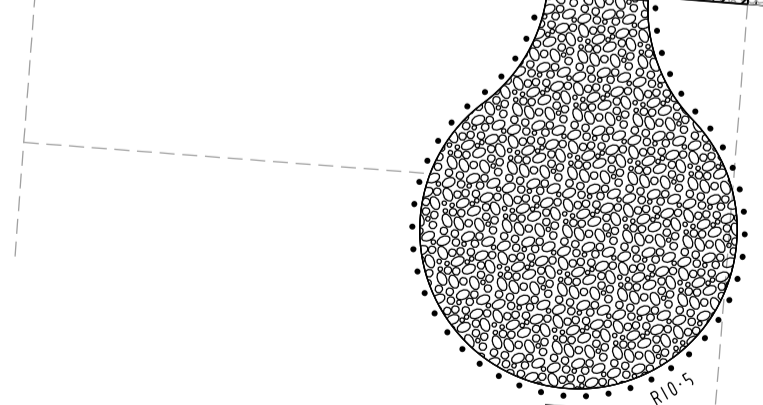

**AMENDMENTS**


VER	DATE	REMARKS

breese pitt dixon pty. ltd.  
land surveyors  
civil engineers

1/19 cato street  
hawthorn east, 3123  
telephone 8823 2300  
fax no. 8823 2310

MELWAY REF. 360-E-11	<p><b>ALBRIGHT ESTATE STAGE 8B FUNCTIONAL LAYOUT PLAN</b></p>	MUNICIPALITY WYNDHAM
SURVEY BPD		REFERENCE 9354 E/88
DESIGN D.P.		SHEET 1 OF 6
DRAWN D.P.		P.9

J:\VAP\ENG\ST08B\FLP\8B\_FL.P01.dgn

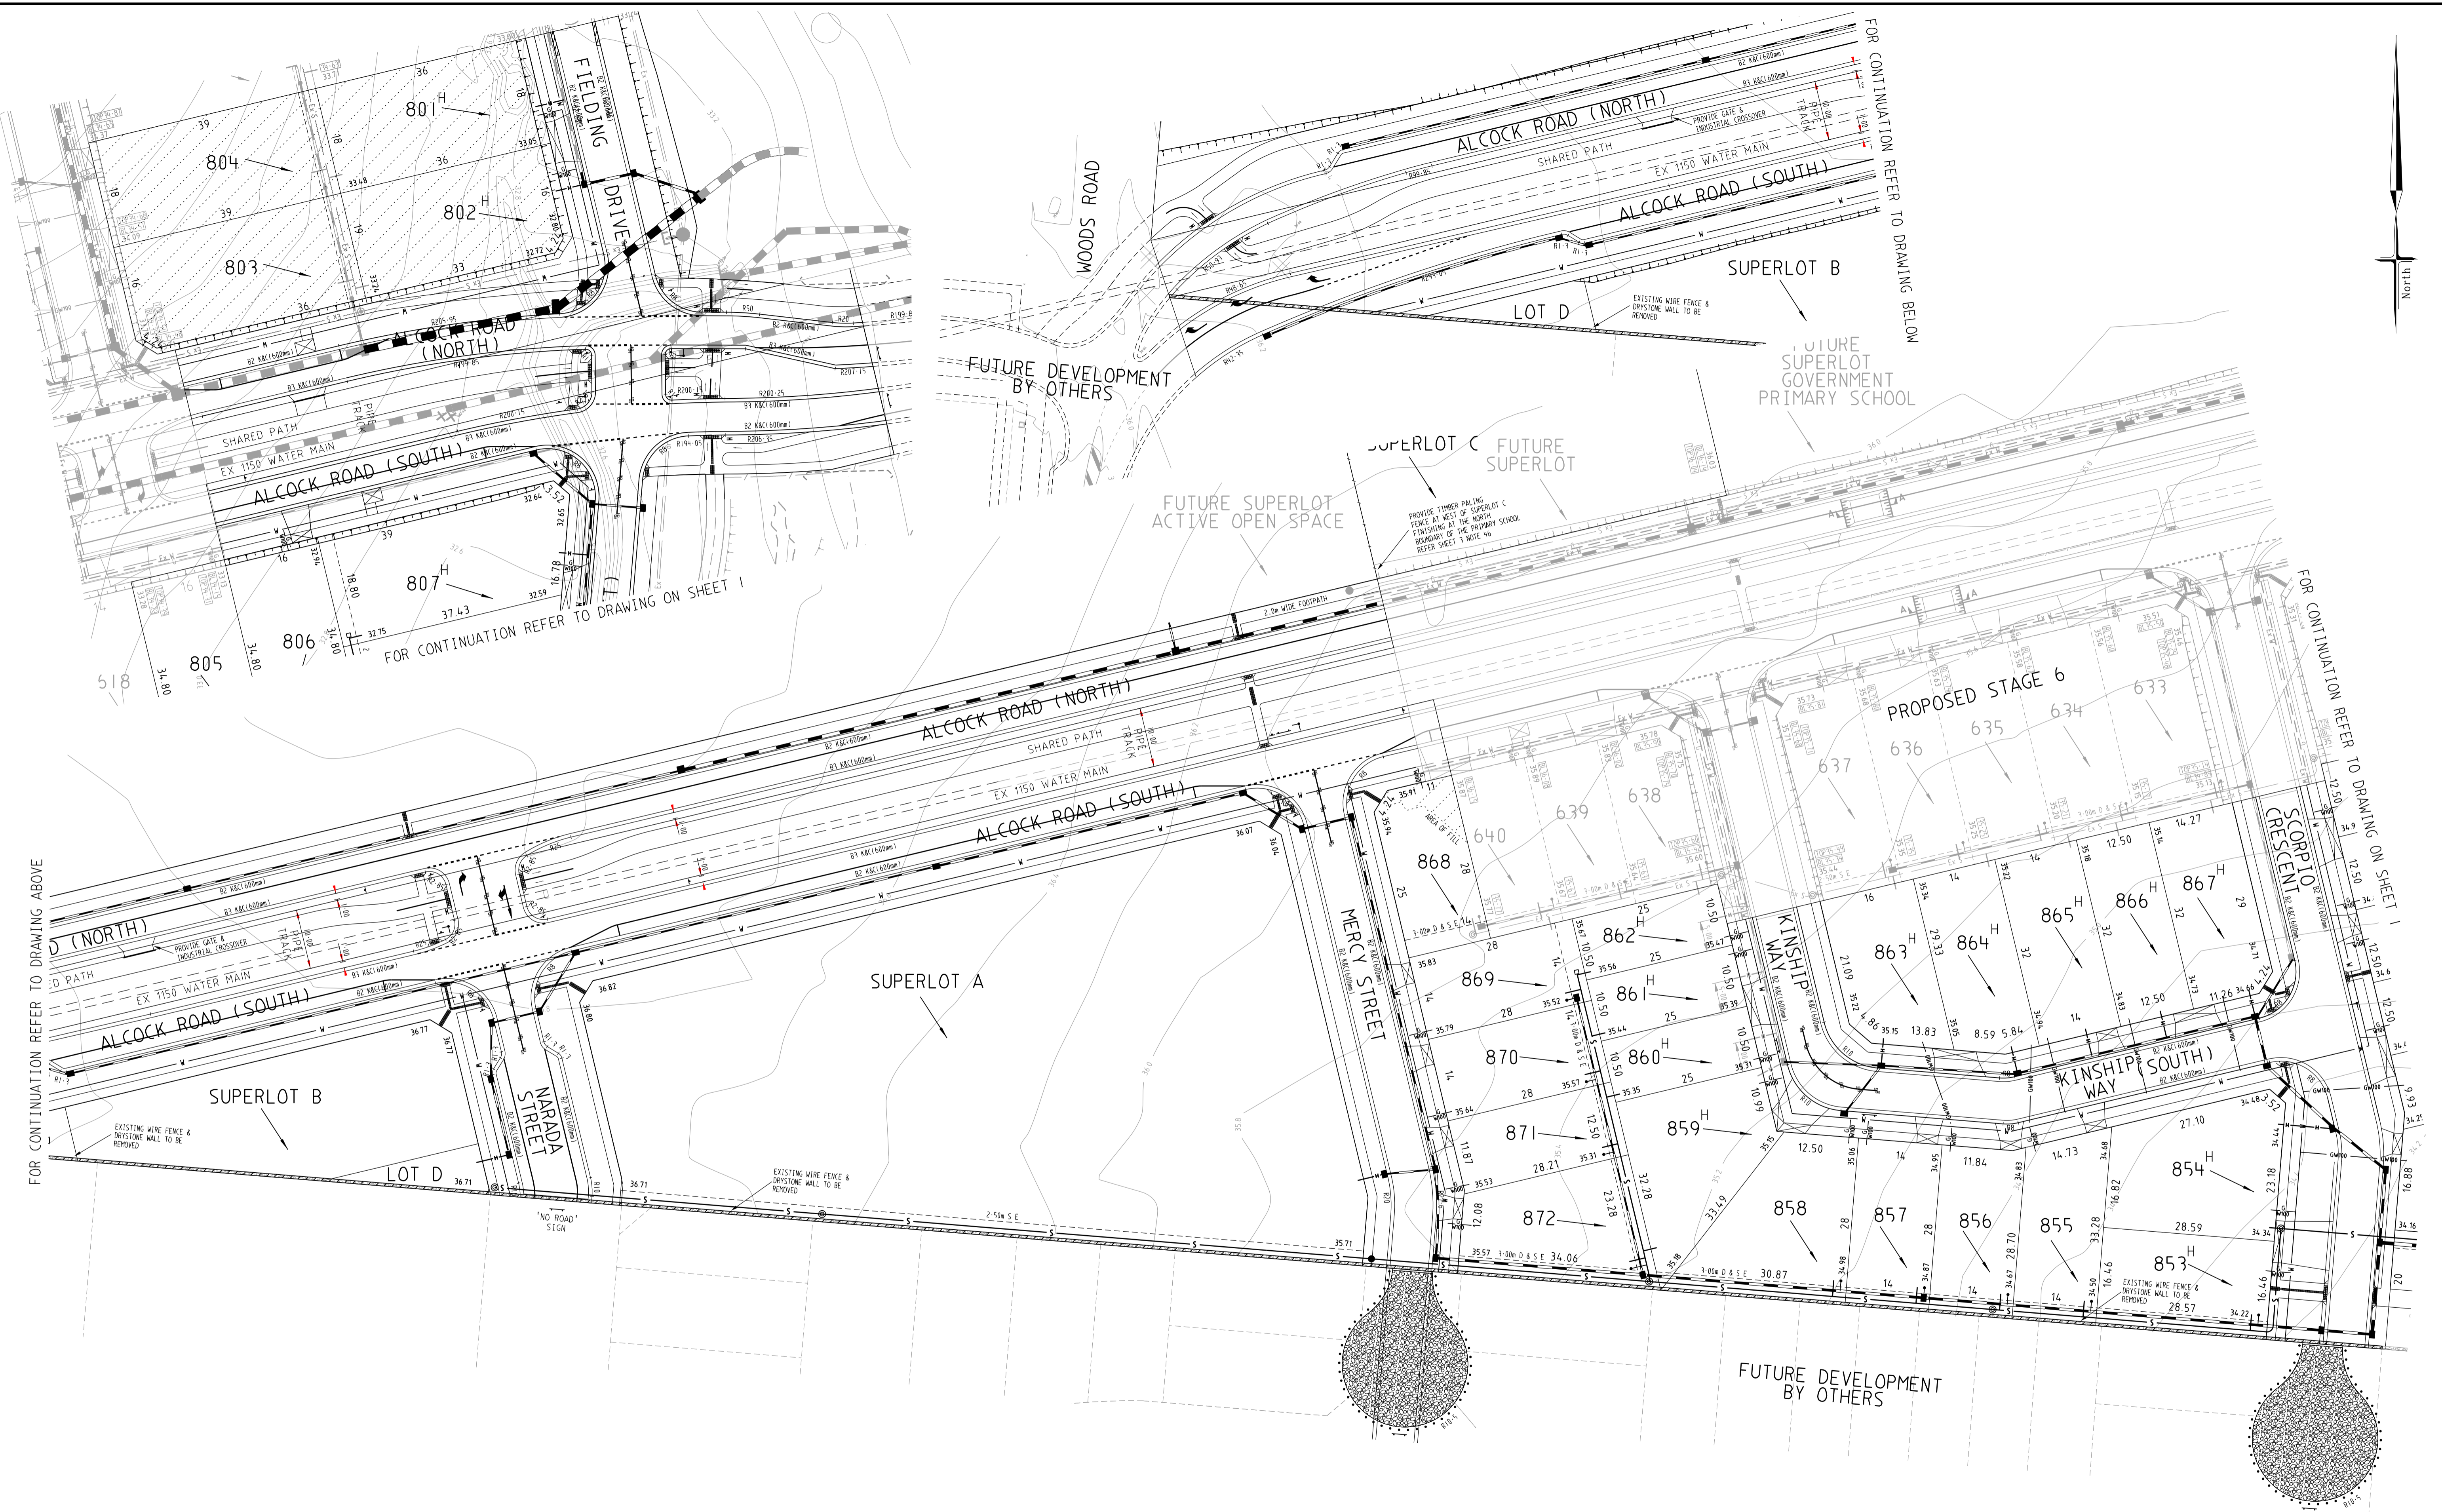

PLAN

SCALE 1 : 500



<table border="1"> <tr> <td>AMENDMENTS</td> <td></td> </tr> <tr> <td>VER</td> <td>DATE</td> </tr> <tr> <td></td> <td></td> </tr> <tr> <td></td> <td></td> </tr> </table>		AMENDMENTS		VER	DATE					<p>breese pitt dixon pty. ltd. land surveyors civil engineers</p>	<p>1/19 cato street hawthorn east, 3123 telephone 8823 2300 fax no. 8823 2310</p>	
		AMENDMENTS										
		VER	DATE									
MELWAY REF.	360-E-11	<p>MUNICIPALITY WYNDHAM</p>										
SURVEY	BPD	<p>REFERENCE 9354 E/88</p>										
DESIGN	D.P.	<p>ALBRIGHT ESTATE STAGE 8B FUNCTIONAL LAYOUT PLAN</p>										
DRAWN	D.P.	SCALE	AS SHOWN	DATUM	AHD	DATE	DEC 17	SHEET	2 OF 6	P 9		
CHECKED												

J:\WP\VENO\ST08B\FLP\E8B\_FL.P02.dgn