
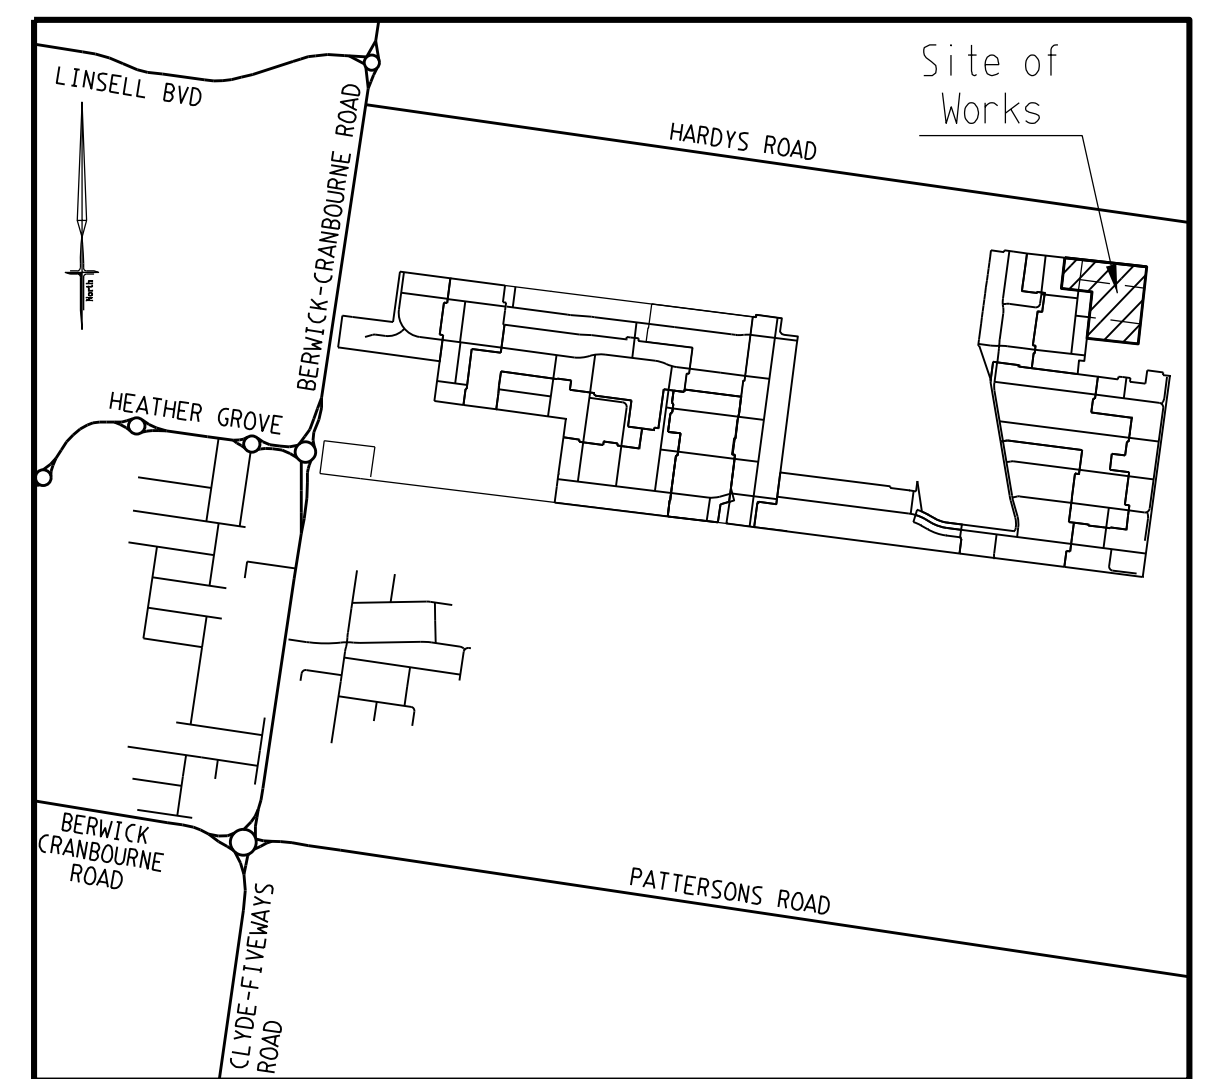


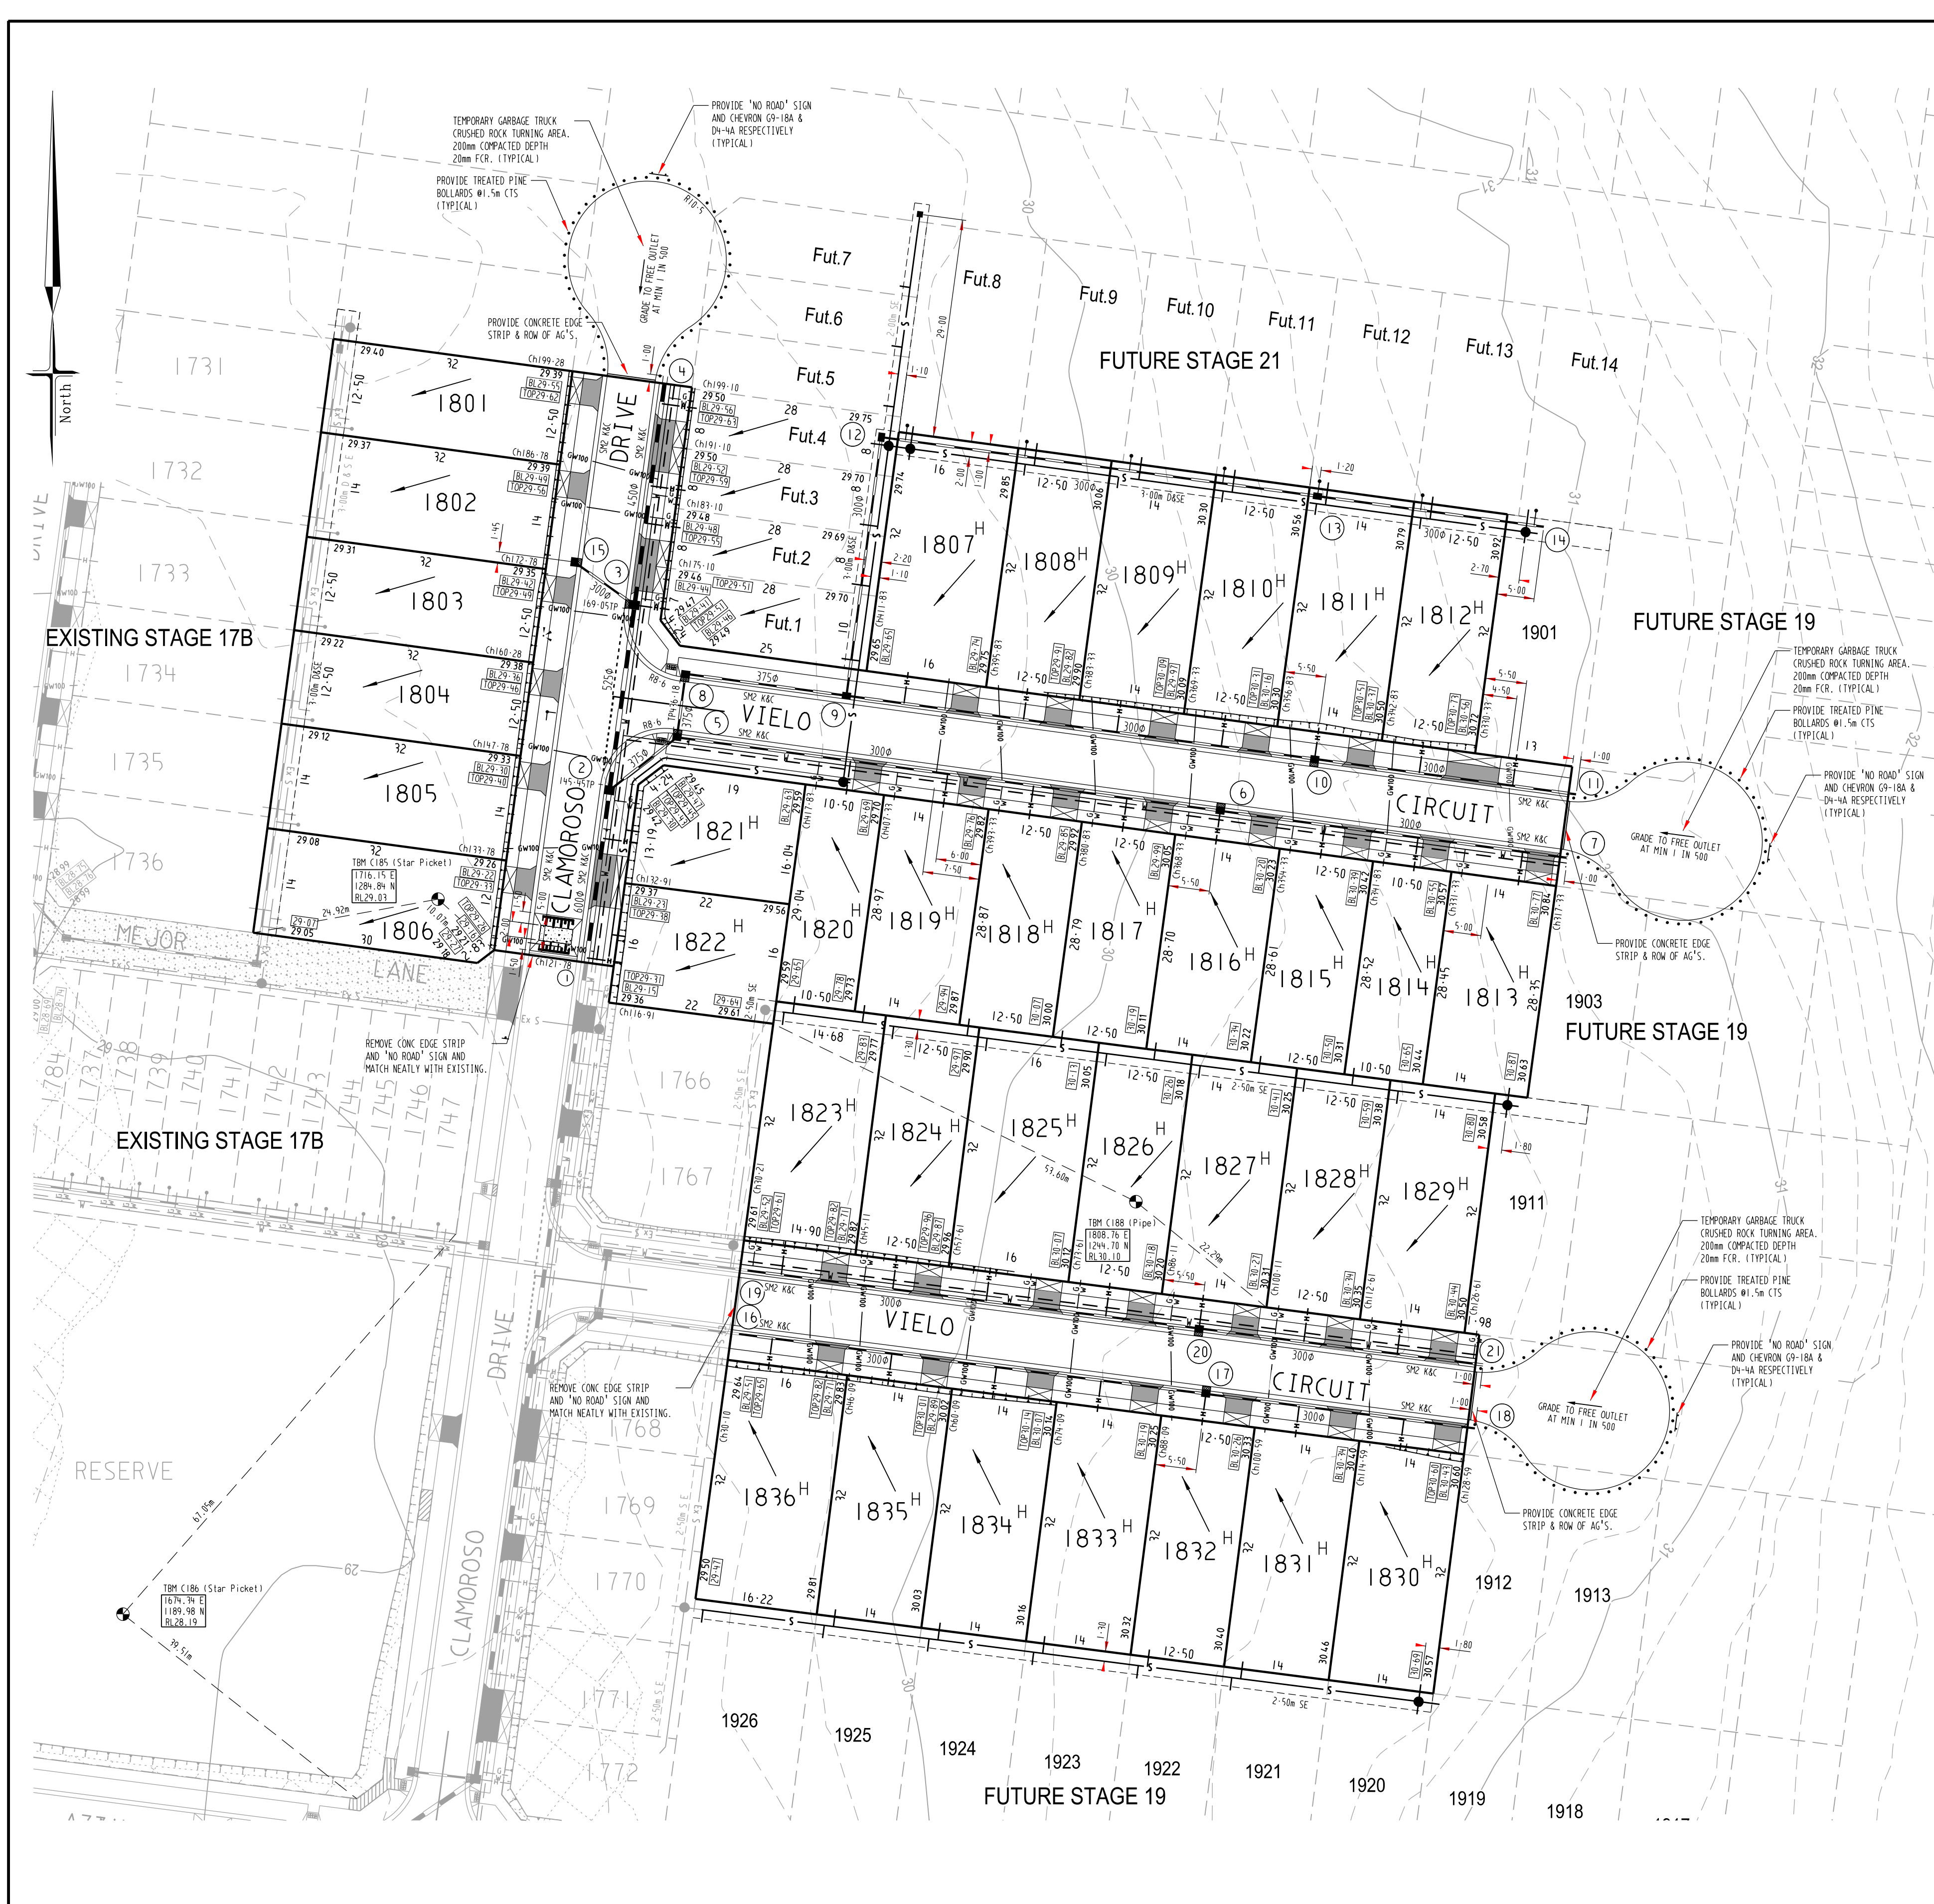

LOCALITY PLAN
NTS
MELWAYS: 135 C5

SHEET INDEX

SHT No.	VER	DESCRIPTION
1	C	DETAIL PLAN, SERVICES SCHEDULE & SHEET INDEX
2	A	NOTES, PAVEMENT DETAILS, TYPICAL SECTIONS
3	A	INTERSECTION DETAILS - SHEET 1
4	A	CLAMOROSO DRIVE - LONGITUDINAL & CROSS SECTIONS
5	A	VIELO STREET - LONGITUDINAL & CROSS SECTIONS - SHEET 1
6	A	VIELO STREET - LONGITUDINAL & CROSS SECTIONS - SHEET 2
7	A	DRAINAGE LONGITUDINAL SECTIONS
8	A	DRAINAGE LONGITUDINAL SECTIONS, PIT SCHEDULE & PIT DETAILS
9	A	SIGNAGE & LINEMARKING PLAN

SERVICES OFFSETS AND LOCATIONS


STREET NAME	Rd RESERVE	WATER		GAS	ELECTRICITY		FIBRE TO THE HOME		Bk. of KERB	JOINT TRENCHING	VICCODE STREET CLASSIFICATION
		DW	NDW		CABLES	POLES	FTTH CABLES	FTTH PITS			
CLAMOROSO DRIVE	16-00	2-85 E	2-35 E	1-90 E	2-50 W	1-00 BOX	1-85 W	1-20 E #	4-35 E 4-05 W	G & W, FTTH & E	STREET - LEVEL 1
VIELO CIRCUIT (NORTH)	16-00	3-20 S	2-70 S	2-25 S	2-35 N	1-00 BOX	1-85 N	1-78 S	4-05 N 4-35 S	G & W, FTTH & E	STREET - LEVEL 1
VIELO CIRCUIT (SOUTH)	16-00	3-20 N	2-70 N	2-25 N	2-40 S	1-00 BOX	1-85 S	1-78 N	4-35 N 4-05 S	G & W, FTTH & E	STREET - LEVEL 1

WARNING

BEWARE OF UNDERGROUND SERVICES
THE LOCATIONS OF UNDERGROUND SERVICES ARE APPROXIMATE ONLY AND THEIR EXACT POSITION SHOULD BE PROVEN ON SITE. NO GUARANTEE IS GIVEN THAT ALL EXISTING SERVICES ARE SHOWN.

ATTENTION TO CONTRACTOR

- IT IS THE CONTRACTORS RESPONSIBILITY TO ENSURE THAT THE DIGITAL PLAN, PROVIDED FOR SETOUT PURPOSES, MATCHES THE TBM COORDINATES SHOWN.
- Contractor to ensure that the site is pegged and/or set out checked by the licenced surveyor responsible for certifying the Plan of Subdivision prior to underground infrastructure being installed.
- Where concrete works about a sewer access chamber surround or similar structure, an expansion joint of approved material shall be provided between the two faces.

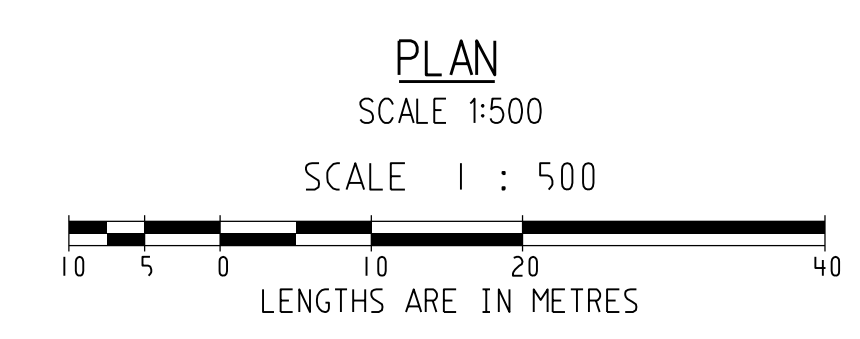

SYMBOL LEGEND	
Drains Sewer <300 Sewer >300 Water House Drain Property Inlet Street Sign PSM Retaining Wall Conduits 50mm Conduits 100mm Ex Gas/Elect/Tel	
Ex/Natural/FS Level FS @ Building Line Top/Toe of Batter Top Ret. Wall Level 100yr Flood Level Fill Prop/Ex Cut Prop/Ex	

AMENDMENTS		MELWAY REF.		SURVEY		DESIGN		DRAWN		CHECKED		SCALE		DATUM		AHD		DATE		SHEET		MUNICIPALITY	
C	23/04/20	SEWER LINE LOT 1820 TO FUT 7 AMENDED	135-D-4	BPD	GL	GL	GL	GL	GL	GL	GL	AS SHOWN	AS SHOWN	AS SHOWN	AS SHOWN	AS SHOWN	AS SHOWN	JAN '20	JAN '20	1 OF 9	1 OF 9	CASEY	CASEY
B	08/04/20	SEWER LINE EXTENDED LOT FUT 7 & LOT 1911																					
A	07/04/20	ISSUED FOR CONSTRUCTION																					
VER	DATE	REMARKS																					

breese pitt dixon pty. ltd.
land surveyors
1/19 coto street
hawthorn east, 3123
telephone 8823 2300
fax no. 8823 2310
civil engineers

DELARAY ESTATE
STAGE 18

REFERENCE
8974 E/18
MUNICIPALITY
CITY OF MELBOURNE