

SHEET INDEX



SHT No.	VBR	DESCRIPTION
1	D	DETAIL PLAN, SERVICES SCHEDULE & SHEET INDEX
2	D	DETAIL PLAN
3	A	NOTES, TYPICAL SECTIONS AND PAVEMENT DETAILS
4	A	INTERSECTION DETAILS - SHEET 1
5	A	INTERSECTION DETAILS - SHEET 2
6	A	DEORO PARADE - LONGITUDINAL SECTION
7	A	DEORO PARADE - CROSS SECTIONS
8	A	DEORO PARADE - CROSS SECTIONS
9	A	DEORO PARADE - CROSS SECTIONS
10	A	BARCELONA AVENUE - LONGITUDINAL & CROSS SECTIONS
11	A	BROOKHOUSE STREET - LONGITUDINAL & CROSS SECTIONS
12	A	MADRID TERRACE - LONGITUDINAL & CROSS SECTIONS
13	A	ALPHEY ROAD - LONGITUDINAL & CROSS SECTIONS
14	A	PAMPLONA WAY - LONGITUDINAL & CROSS SECTIONS
15	A	DRAINAGE LONGITUDINAL SECTIONS
16	A	DRAINAGE LONGITUDINAL SECTIONS
17	A	DRAINAGE LONGITUDINAL SECTIONS & PIT SCHEDULE
18	A	SIGNAGE AND LINEMARKING PLANS
19	A	SIGNAGE AND LINEMARKING PLANS

ATTENTION TO CONTRACTOR

- IT IS THE CONTRACTORS RESPONSIBILITY TO ENSURE THAT THE DIGITAL PLAN, PROVIDED FOR SETOUT PURPOSES, MATCHES THE TBM COORDINATES SHOWN.
- Contractor to ensure that the site is pegged and/or set out checked by the licenced surveyor responsible for certifying the Plan of Subdivision prior to underground infrastructure being installed.
- Where concrete works abut a sewer access chamber surround or similar structure, an expansion joint of approved material shall be provided between the two faces.



WARNING
BEWARE OF UNDERGROUND SERVICES
THE LOCATIONS OF UNDERGROUND SERVICES ARE APPROXIMATE ONLY AND THEIR EXACT POSITION SHOULD BE PROVEN ON SITE. NO GUARANTEE IS GIVEN THAT ALL EXISTING SERVICES ARE SHOWN.

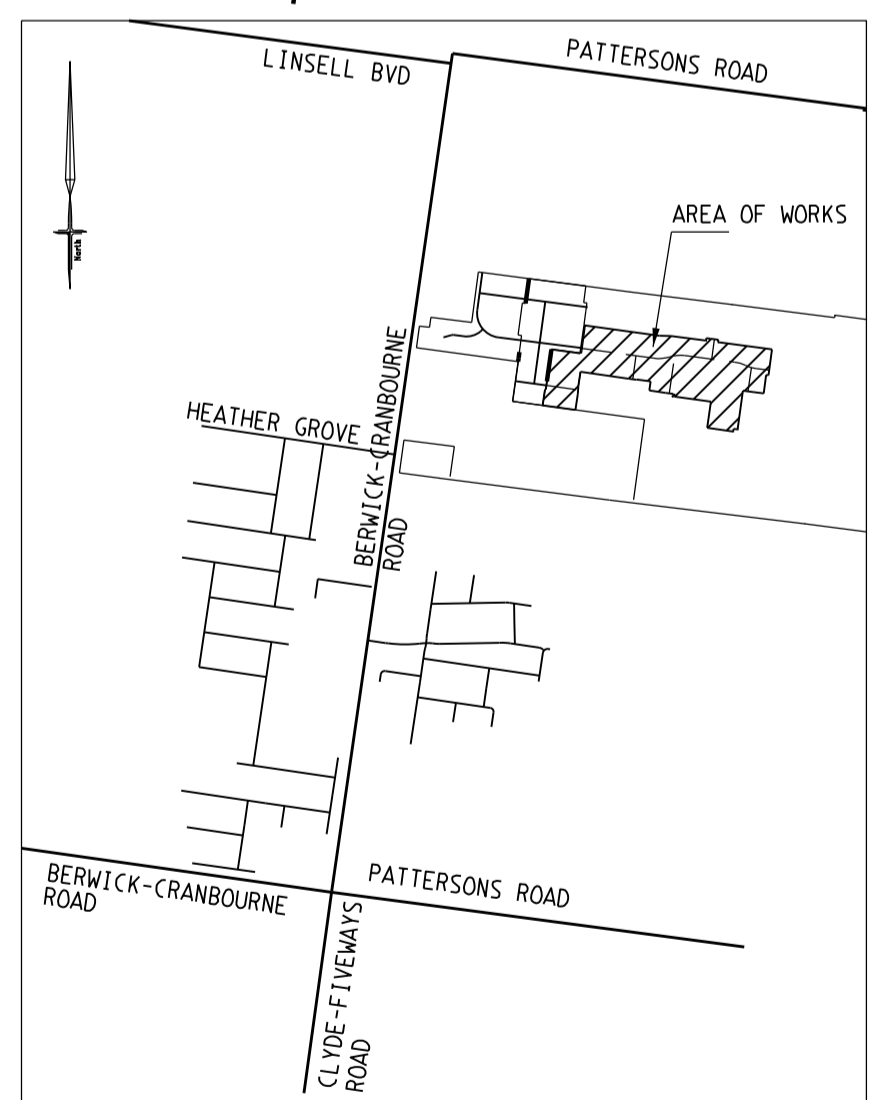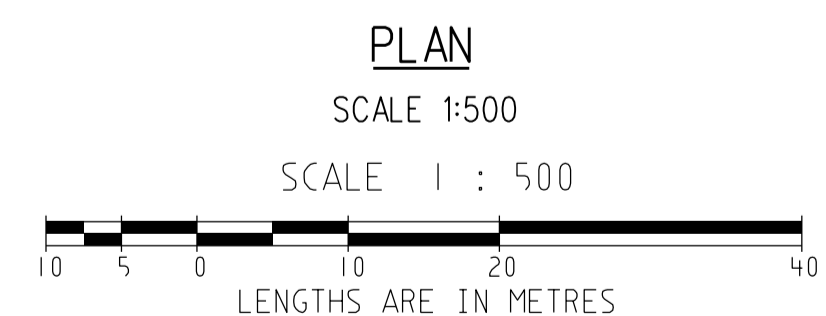

SERVICES OFFSETS AND LOCATIONS

STREET NAME	Rd RESERVE	WATER		GAS	ELECTRICITY		FIBRE TO THE HOME		BK. OF KERB	JOINT TRENCHING	STREET CLASSIFICATION
		DW	NDW		CABLES	POLES	FTTH CABLES	FTTH PITS			
DEORO PARADE	20-00	3-20 N	2-70 N	2-25 N	2-55 S	1-00 BOK	1-95 S	1-78 N/S	6-05 N 6-05 S	G & W, FTTH & E	STREET - LEVEL 1
ALPHEY ROAD	20-00	3-20 W	2-70 W	2-25 W	2-55 E	1-00 BOK	1-95 E	1-78 E/W	6-05 E 6-05 W	G & W, FTTH & E	STREET - LEVEL 1
PAMPLONA WAY	16-00	3-20 S	2-70 S	2-25 S	2-55 N	1-00 BOK	1-95 N	1-78 N/S	4-05 N 4-35 S	G & W, FTTH & E	STREET - LEVEL 1
BARCELONA AVENUE	16-00	3-20 W	2-70 W	2-25 W	2-55 E	1-00 BOK	1-95 E	1-78 E/W	4-05 E 4-35 W	G & W, FTTH & E	STREET - LEVEL 1
BROOKHOUSE STREET	16-00	3-20 W	2-70 W	2-25 W	2-55 E	1-00 BOK	1-95 E	1-78 E/W	4-05 E 4-35 W	G & W, FTTH & E	STREET - LEVEL 1
MADRID TERRACE	16-00	3-20 W	2-70 W	2-25 W	2-55 E	1-00 BOK	1-95 E	1-78 E/W	4-05 E 4-35 W	G & W, FTTH & E	STREET - LEVEL 1

SYMBOL LEGEND

Prop	Exist	Ex/Natural/FS Level	28.51, 28.52, 51
Drains	Sever <300	FS @ Building Line	28.52, 28.53
Sever >300	Water	Top/Toe of Batter	28.52, 28.53
House Drain	Property Inlet	Top Ret. Wall Level	28.52, 53
Street Sign	PSM	100yr Flood Level	28.52, 53
Retaining Wall	Fill Prop/Ex	Fill Prop/Ex	
Conduits 50mm	Cut Prop/Ex	Cut Prop/Ex	
Conduits 100mm			
Ex Gas/Elect/Tel			

AMENDMENTS

VER	DATE	REMARKS
D	05/09/16	SHEET INDEX AMENDED
C	26/11/15	SHEET INDEX AMENDED
B	24/11/15	LOT 312 & 353 CROSSOVERS AMENDED
A	06/11/15	ISSUED FOR CONSTRUCTION

brees pitt dixon pty. ltd.
land surveyors
civil engineers

1/19 cato street
hawthorn east, 3123
telephone 8823 2300
fax no. 8823 2310

**DELARAY ESTATE
STAGE 3**

MELWAY REF. 135-D-7
SURVEY BPD
DESIGN JT
DRAWN JT

MUNICIPALITY
CASEY
REFERENCE
8974 E/03

CHECKED
SCALE AS SHOWN
DATUM AHD
DATE NOV '15
SHEET 1 OF 19