




MGA ZONE 55

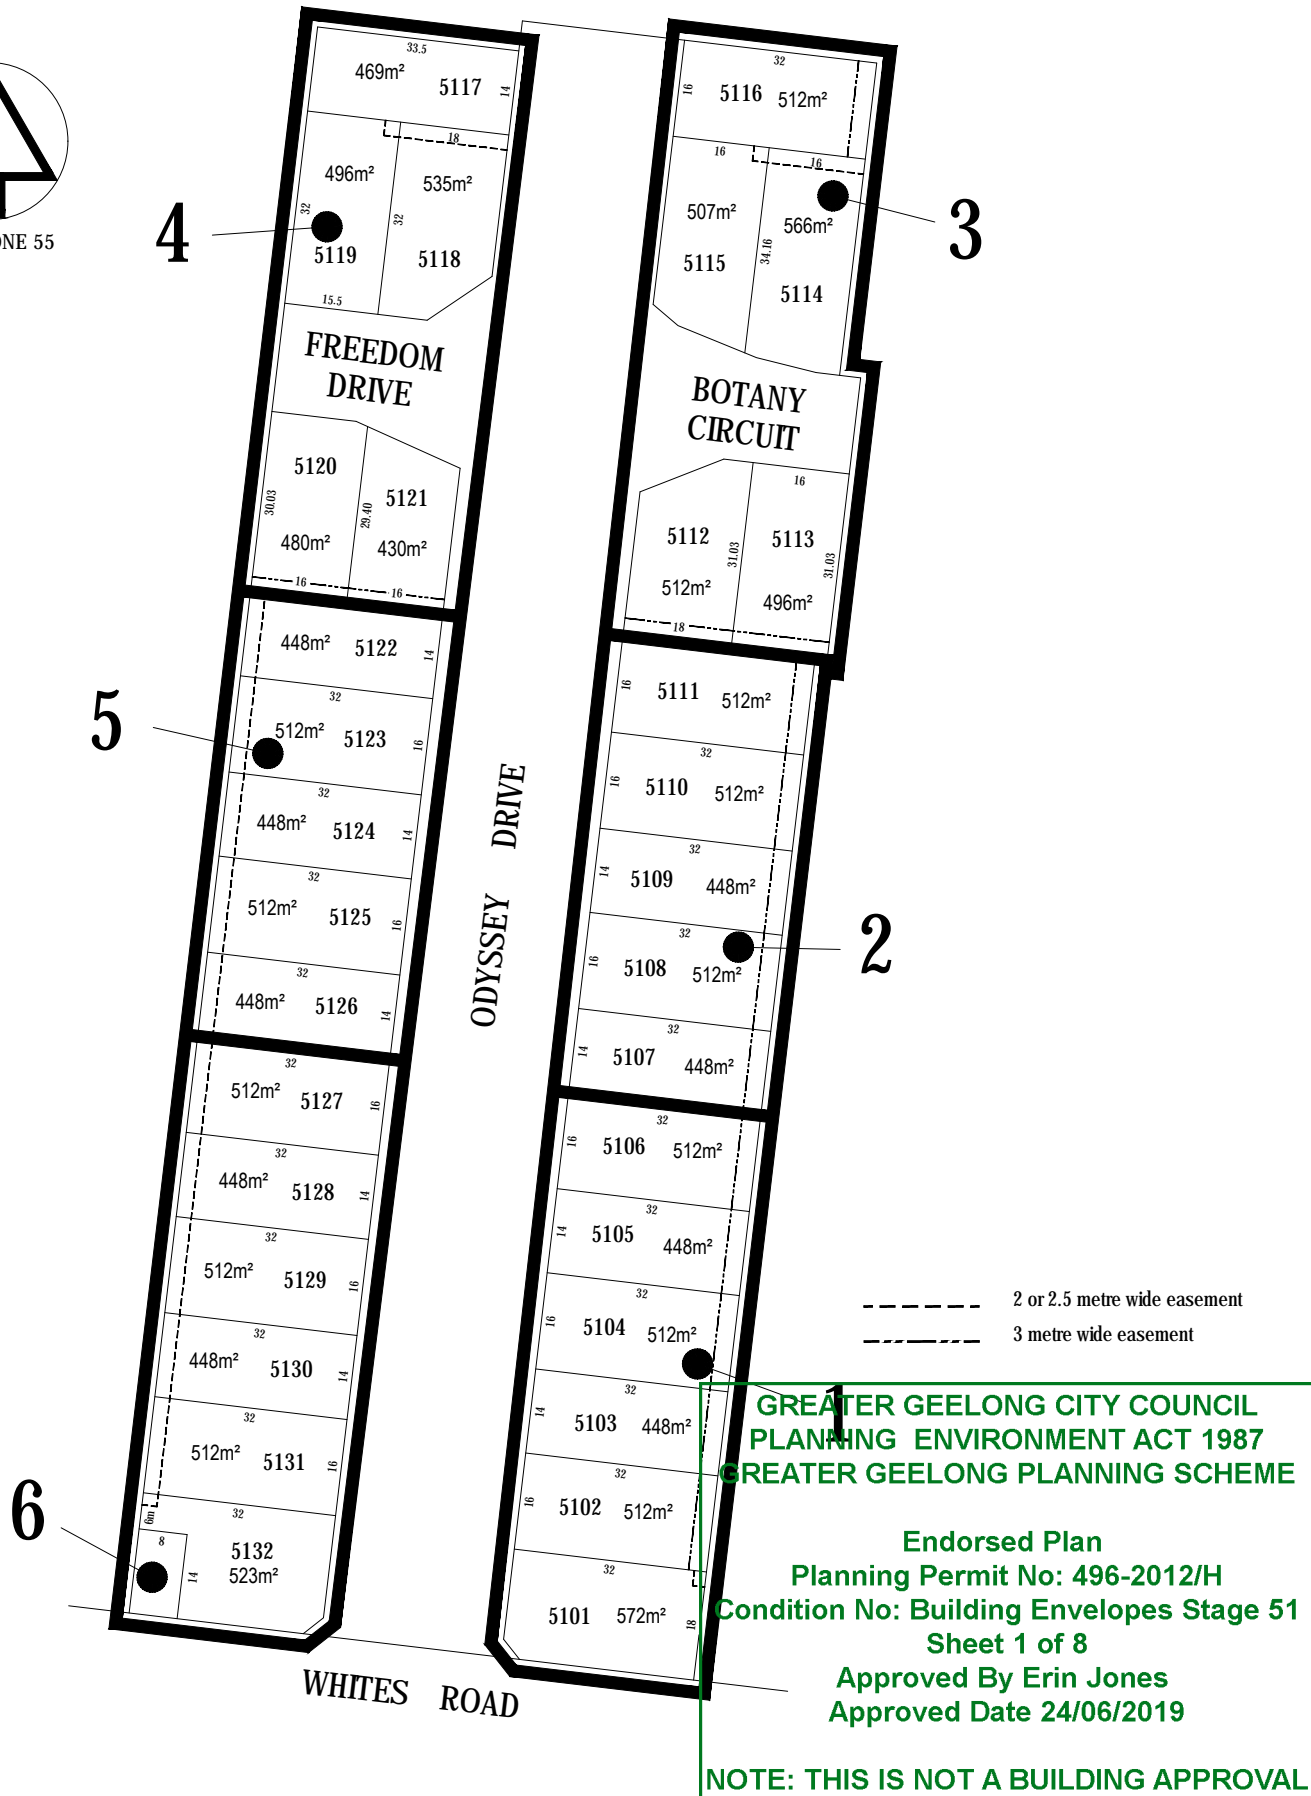

KEY TO SHEETS

REFER TO SHEETS
1 TO 7
FOR DETAIL

ARMSTRONG Mt DUNEED

BUILDING ENVELOPE PLAN
STAGE 51


May 2019
Version:F




GREATER GEELONG CITY COUNCIL
PLANNING ENVIRONMENT ACT 1987
GREATER GEELONG PLANNING SCHEME

Endorsed Plan
Planning Permit No: 496-2012/H
Condition No: Building Envelopes Stage 51
Sheet 2 of 8
Approved By Erin Jones
Approved Date 24/06/2019

NOTE: THIS IS NOT A BUILDING APPROVAL

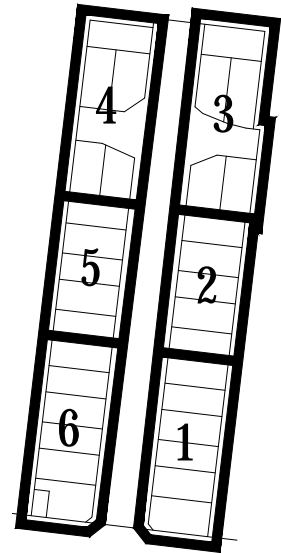

KEY TO SHEETS

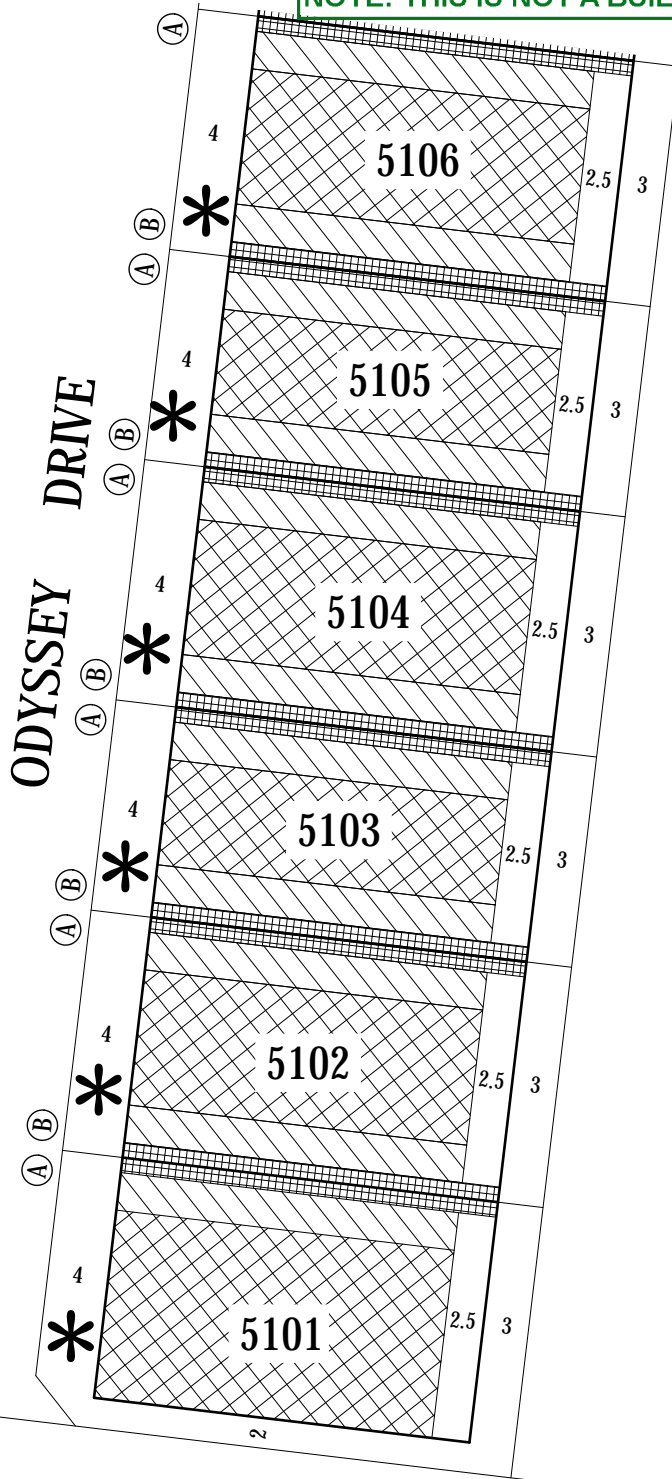

NOTATIONS

- Single Storey Building Envelope (height not exceeding 3.6m)
- Overlooking Zone - Habitable room windows/raised open spaces are a source of overlooking
- Non Overlooking Zone - Habitable room windows/raised open spaces are not a source of overlooking
- Building to Boundary Zone)
- Building Envelope Boundary Profile Type
- Lot number
- Setback minimum required (if 0, a building can be constructed on the boundary provided that the building height and length requirements are met)
- The registered proprietor or proprietors for the time being of lots identified thus must not build or permit to be built any building(s) that does not provide 1.0 metre clear horizontal access along the full length of a minimum one side boundary of the lot.

This Building Envelope Plan is to be read in conjunction with the associated Building Envelope Profiles and Design Guidelines.
The registered proprietor/s of the lot are required to build in accordance with building envelopes shown hereon and in the "Profile Diagrams" in sheet 7.

Detailed design of roads, driveways and footpaths is provided in the relevant Engineering Plans.

Detailed design of landscape works is provided in the relevant Landscape Plans.

All details subject to City of Greater Geelong Council approval.

ARMSTRONG Mt DUNED

BUILDING ENVELOPE PLAN
STAGE 51

51 / 1
stage sheet

Sheet 1 of 7

May 2019
Version:F







**GREATER GEELONG CITY COUNCIL
PLANNING ENVIRONMENT ACT 1987
GREATER GEELONG PLANNING SCHEME**

**Endorsed Plan
Planning Permit No: 496-2012/H
Condition No: Building Envelopes Stage 51
Sheet 3 of 8
Approved By Erin Jones
Approved Date 24/06/2019**

NOTE: THIS IS NOT A BUILDING APPROVAL

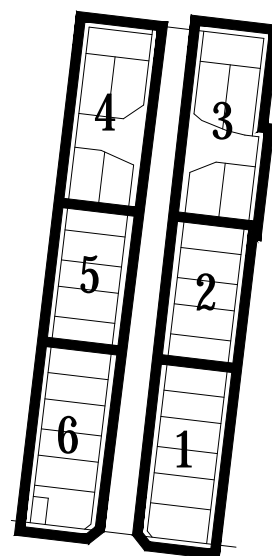

KEY TO SHEETS

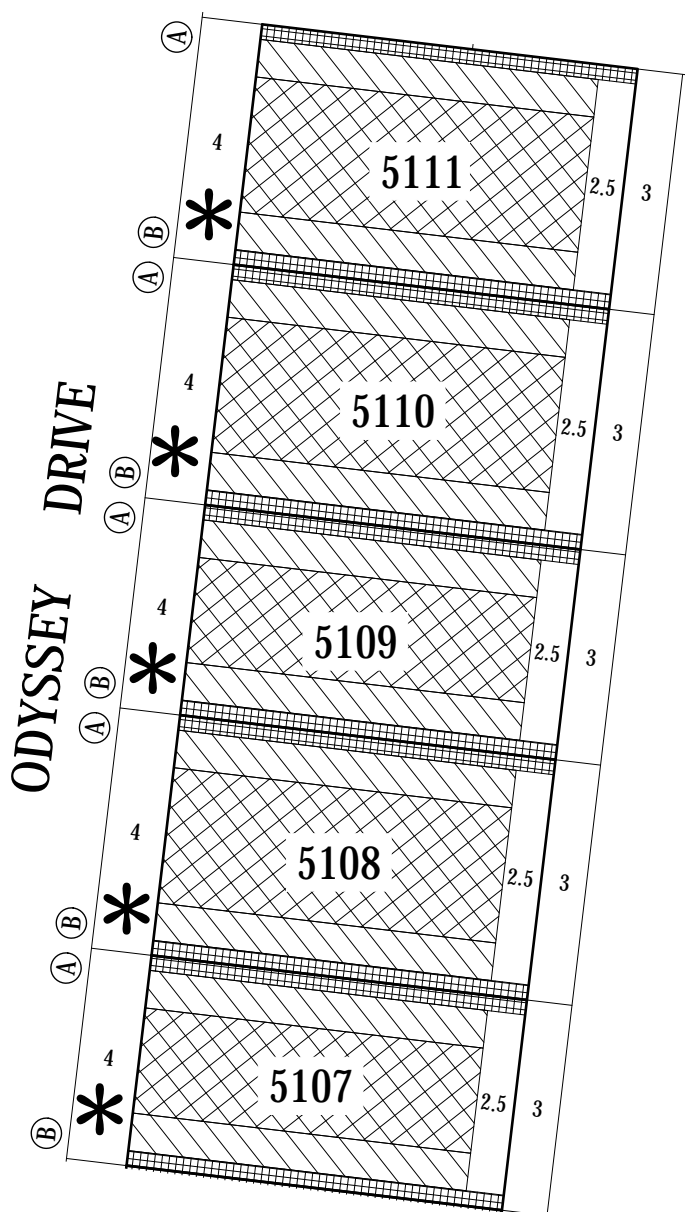

NOTATIONS

- Single Storey Building Envelope (height not exceeding 3.6m)
- Overlooking Zone - Habitable room windows/raised open spaces are a source of overlooking
- Non Overlooking Zone - Habitable room windows/raised open spaces are not a source of overlooking
- Building to Boundary Zone)
- Building Envelope Boundary Profile Type
- 5103** Lot number
- 3** Setback minimum required (if 0, a building can be constructed on the boundary provided that the building height and length requirements are met)
- *** The registered proprietor or proprietors for the time being of lots identified thus must not build or permit to be built any building(s) that does not provide 1.0 metre clear horizontal access along the full length of a minimum one side boundary of the lot.

This Building Envelope Plan is to be read in conjunction with the associated Building Envelope Profiles and Design Guidelines.
The registered proprietor/s of the lot are required to build in accordance with building envelopes shown hereon and in the "Profile Diagrams" in sheet 7.

Detailed design of roads, driveways and footpaths is provided in the relevant Engineering Plans.

Detailed design of landscape works is provided in the relevant Landscape Plans.

All details subject to City of Greater Geelong Council approval.

ARMSTRONG Mt DUNED

**BUILDING ENVELOPE PLAN
STAGE 51**

51 / 2
stage sheet






GREATER GEELONG CITY COUNCIL
PLANNING ENVIRONMENT ACT 1987
GREATER GEELONG PLANNING SCHEME

Endorsed Plan
Planning Permit No: 496-2012/H
Condition No: Building Envelopes Stage 51
Sheet 4 of 8
Approved By Erin Jones
Approved Date 24/06/2019

NOTE: THIS IS NOT A BUILDING APPROVAL

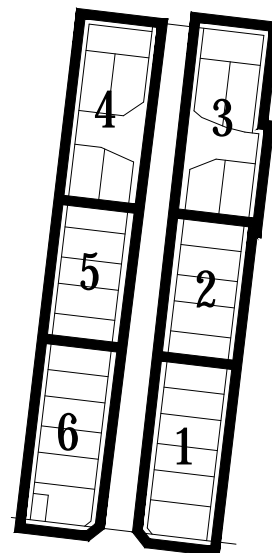

KEY TO SHEETS

NOTATIONS

- Single Storey Building Envelope (height not exceeding 3.6m)
- Overlooking Zone - Habitable room windows/raised open spaces are a source of overlooking
- Non Overlooking Zone - Habitable room windows/raised open spaces are not a source of overlooking
- Building to Boundary Zone)
- Building Envelope Boundary Profile Type
- 5103** Lot number
- 3** Setback minimum required (if 0, a building can be constructed on the boundary provided that the building height and length requirements are met)
- *** The registered proprietor or proprietors for the time being of lots identified thus must not build or permit to be built any building(s) that does not provide 1.0 metre clear horizontal access along the full length of a minimum one side boundary of the lot.

This Building Envelope Plan is to be read in conjunction with the associated Building Envelope Profiles and Design Guidelines.
The registered proprietor/s of the lot are required to build in accordance with building envelopes shown hereon and in the "Profile Diagrams" in sheet 7.

Detailed design of roads, driveways and footpaths is provided in the relevant Engineering Plans.

Detailed design of landscape works is provided in the relevant Landscape Plans.

All details subject to City of Greater Geelong Council approval.


ARMSTRONG Mt DUNED

BUILDING ENVELOPE PLAN
STAGE 51

51 / 3
stage sheet

Sheet 3 of 7

May 2019
Version:F

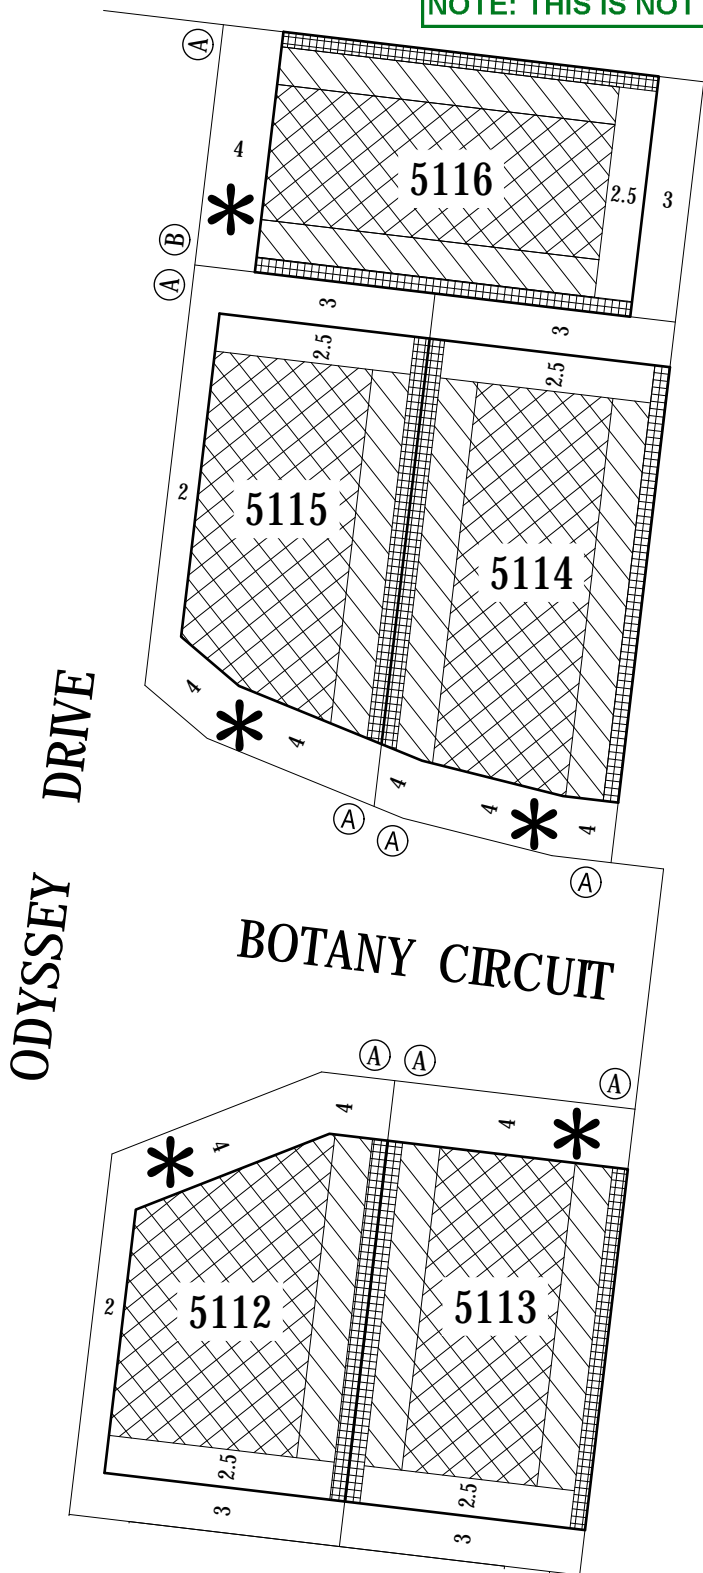


GREATER GEELONG CITY COUNCIL
PLANNING ENVIRONMENT ACT 1987
GREATER GEELONG PLANNING SCHEME



Endorsed Plan
Planning Permit No: 496-2012/H
Condition No: Building Envelopes Stage 51
Sheet 5 of 8
Approved By Erin Jones
Approved Date 24/06/2019

NOTE: THIS IS NOT A BUILDING APPROVAL

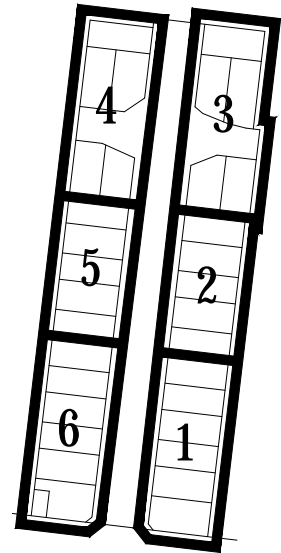

KEY TO SHEETS

NOTATIONS

- Single Storey Building Envelope (height not exceeding 3.6m)
- Overlooking Zone - Habitable room windows/raised open spaces are a source of overlooking
- Non Overlooking Zone - Habitable room windows/raised open spaces are not a source of overlooking
- Building to Boundary Zone)
- Building Envelope Boundary Profile Type
- 5103 Lot number
- 3 Setback minimum required (if 0, a building can be constructed on the boundary provided that the building height and length requirements are met)
- * The registered proprietor or proprietors for the time being of lots identified thus must not build or permit to be built any building(s) that does not provide 1.0 metre clear horizontal access along the full length of a minimum one side boundary of the lot.

This Building Envelope Plan is to be read in conjunction with the associated Building Envelope Profiles and Design Guidelines.
The registered proprietor/s of the lot are required to build in accordance with building envelopes shown hereon and in the "Profile Diagrams" in sheet 7.

Detailed design of roads, driveways and footpaths is provided in the relevant Engineering Plans.

Detailed design of landscape works is provided in the relevant Landscape Plans.

All details subject to City of Greater Geelong Council approval.


ARMSTRONG Mt DUNED

BUILDING ENVELOPE PLAN
STAGE 51

51/4
stage sheet

Sheet 4 of 7

May 2019
Version:F

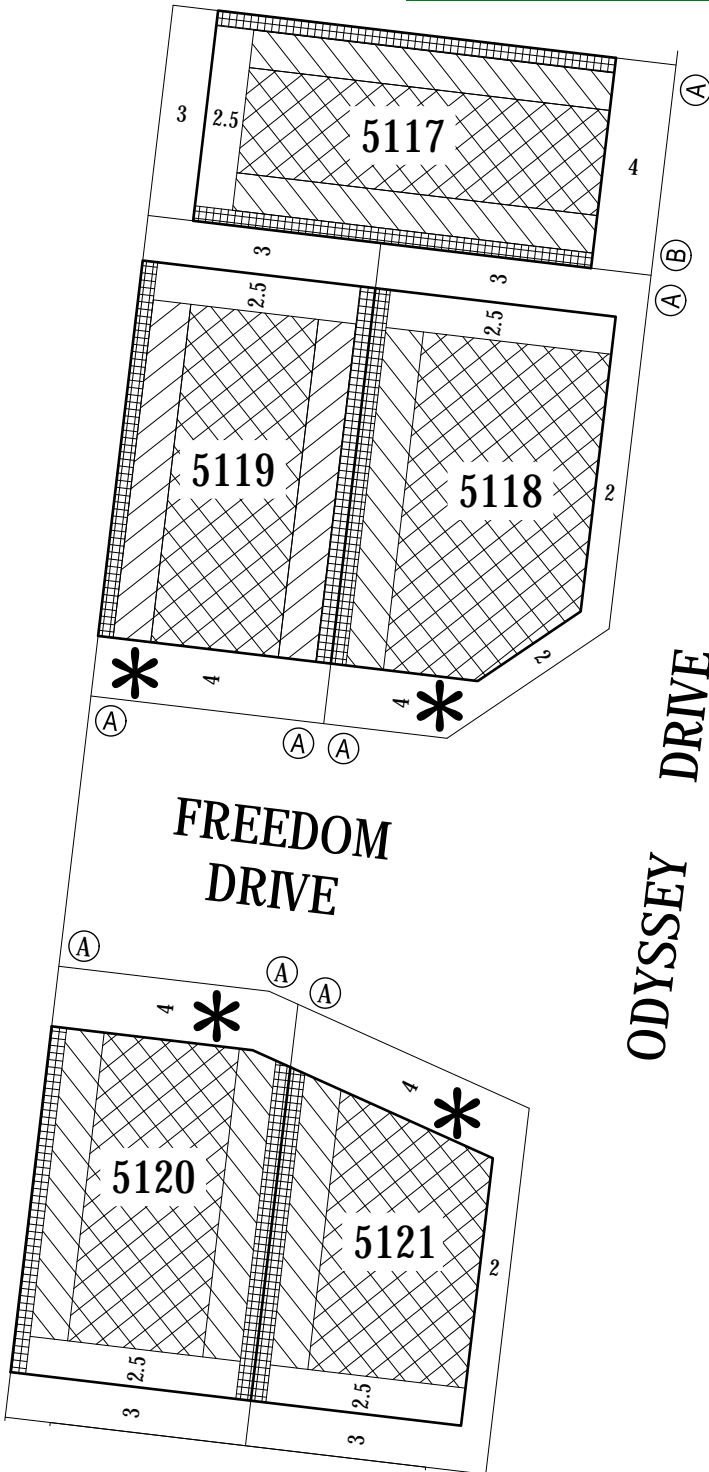





**GREATER GEELONG CITY COUNCIL
PLANNING ENVIRONMENT ACT 1987
GREATER GEELONG PLANNING SCHEME**

**Endorsed Plan
Planning Permit No: 496-2012/H
Condition No: Building Envelopes Stage 51
Sheet 6 of 8
Approved By Erin Jones
Approved Date 24/06/2019**

NOTE: THIS IS NOT A BUILDING APPROVAL

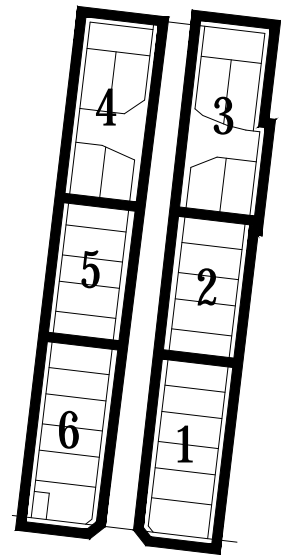

KEY TO SHEETS

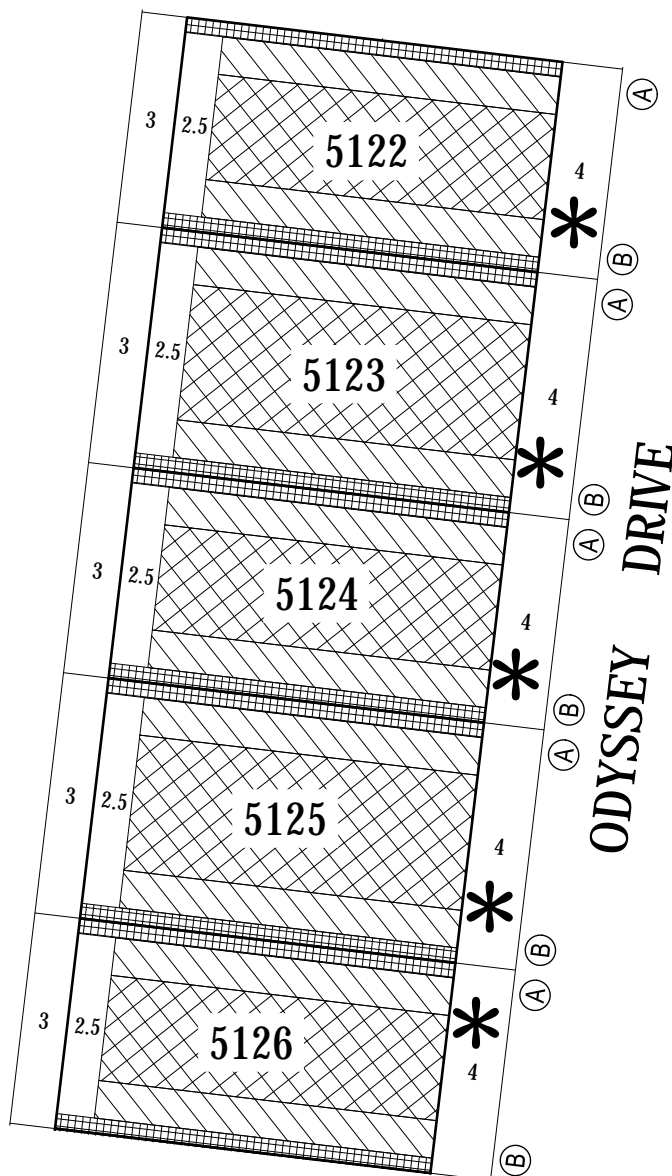

NOTATIONS

	Single Storey Building Envelope (height not exceeding 3.6m)
	Overlooking Zone - Habitable room windows/raised open spaces are a source of overlooking
	Non Overlooking Zone - Habitable room windows/raised open spaces are not a source of overlooking
	Building to Boundary Zone)
	Building Envelope Boundary Profile Type
5103	Lot number
3	Setback minimum required (if 0, a building can be constructed on the boundary provided that the building height and length requirements are met)
*	The registered proprietor or proprietors for the time being of lots identified thus must not build or permit to be built any building(s) that does not provide 1.0 metre clear horizontal access along the full length of a minimum one side boundary of the lot.

This Building Envelope Plan is to be read in conjunction with the associated Building Envelope Profiles and Design Guidelines.
The registered proprietor/s of the lot are required to build in accordance with building envelopes shown hereon and in the "Profile Diagrams" in sheet 7.

Detailed design of roads, driveways and footpaths is provided in the relevant Engineering Plans.

Detailed design of landscape works is provided in the relevant Landscape Plans.

All details subject to City of Greater Geelong Council approval.

ARMSTRONG Mt DUNED

**BUILDING ENVELOPE PLAN
STAGE 51**

51 / 5
stage sheet




GREATER GEELONG CITY COUNCIL
PLANNING ENVIRONMENT ACT 1987
GREATER GEELONG PLANNING SCHEME



MGA ZONE 55


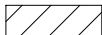



Endorsed Plan
Planning Permit No: 496-2012/H
Condition No: Building Envelopes Stage 51
Sheet 7 of 8
Approved By Erin Jones
Approved Date 24/06/2019

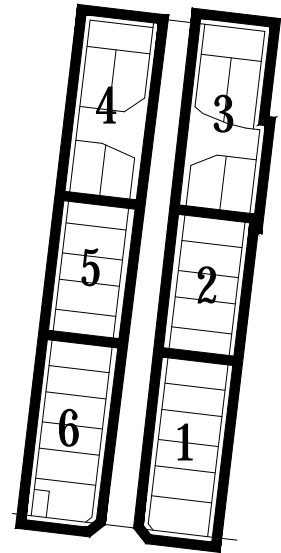NOTE: THIS IS NOT A BUILDING APPROVAL



KEY TO SHEETS

NOTATIONS

-  Single Storey Building Envelope (height not exceeding 3.6m)
-  Overlooking Zone - Habitable room windows/raised open spaces are a source of overlooking
-  Non Overlooking Zone - Habitable room windows/raised open spaces are not a source of overlooking
-  Building to Boundary Zone)
-  Building Envelope Boundary Profile Type
- 5103** Lot number
- 3** Setback minimum required (if 0, a building can be constructed on the boundary provided that the building height and length requirements are met)
- *** The registered proprietor or proprietors for the time being of lots identified thus must not build or permit to be built any building(s) that does not provide 1.0 metre clear horizontal access along the full length of a minimum one side boundary of the lot.

This Building Envelope Plan is to be read in conjunction with the associated Building Envelope Profiles and Design Guidelines.
The registered proprietor/s of the lot are required to build in accordance with building envelopes shown hereon and in the "Profile Diagrams" in sheet 7.

Detailed design of roads, driveways and footpaths is provided in the relevant Engineering Plans.

Detailed design of landscape works is provided in the relevant Landscape Plans.

All details subject to City of Greater Geelong Council approval.


ARMSTRONG Mt DUNED

BUILDING ENVELOPE PLAN
STAGE 51

51 / 6
stage sheet

Sheet 6 of 7




May 2019
Version: F

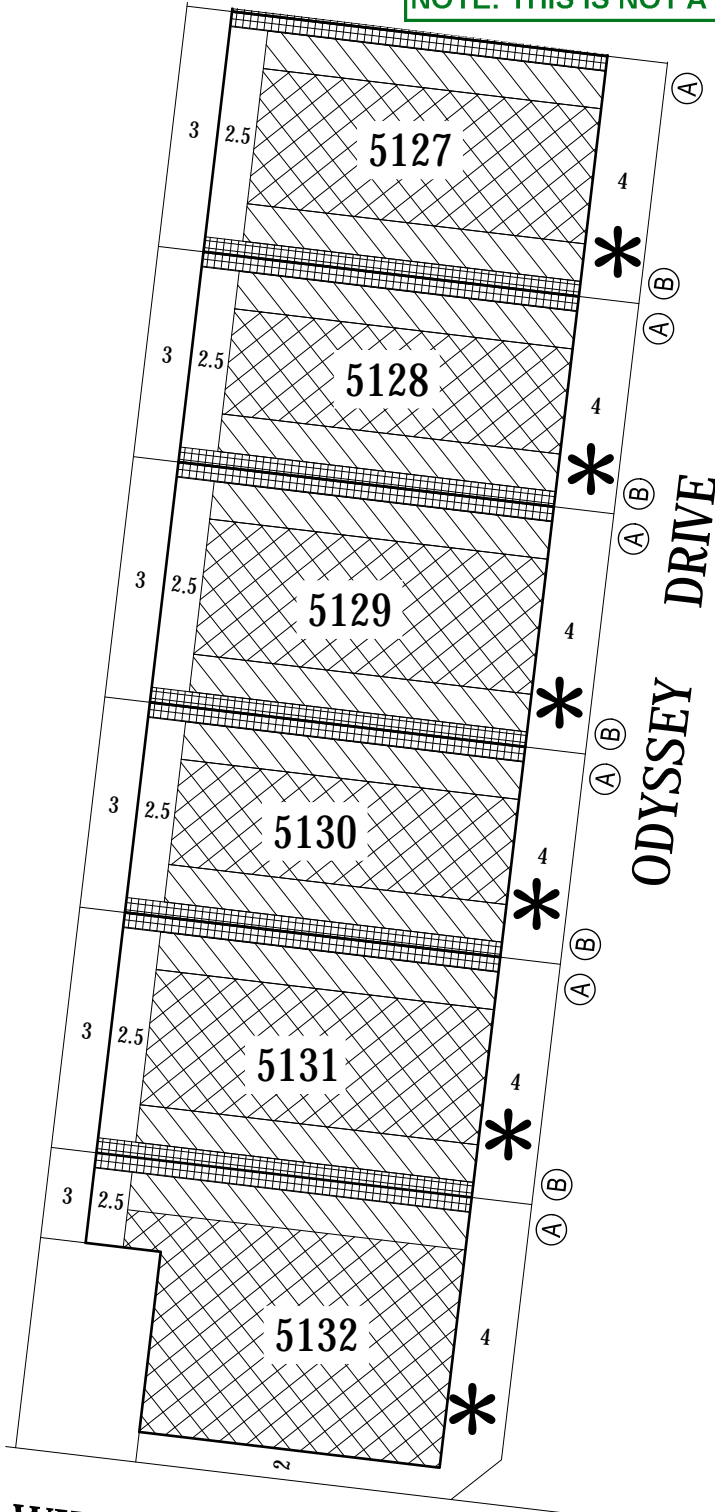

WHITES ROAD



SCALE OF METRES

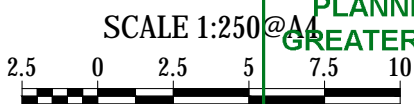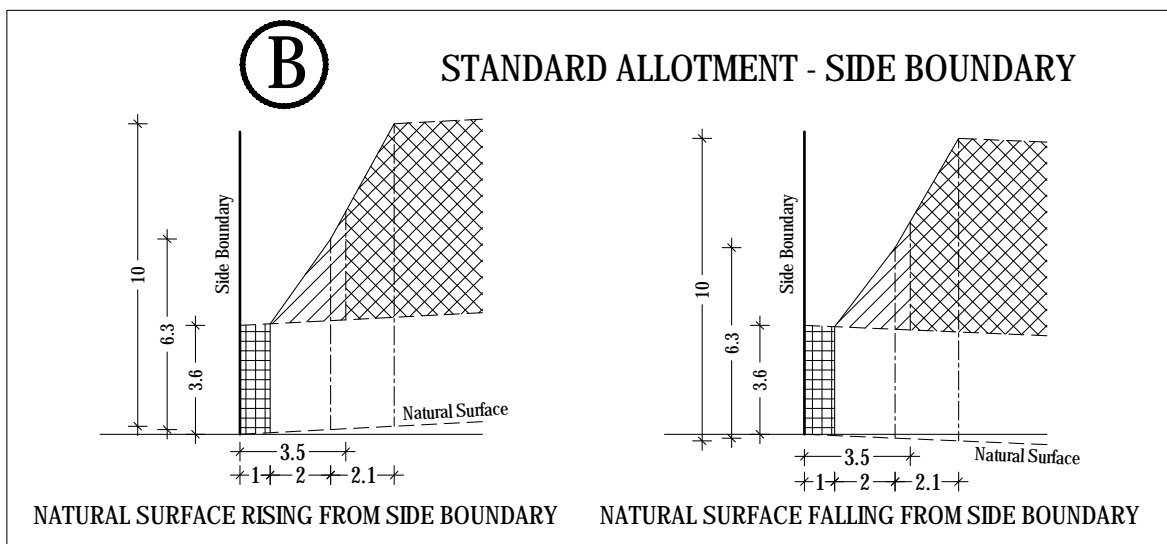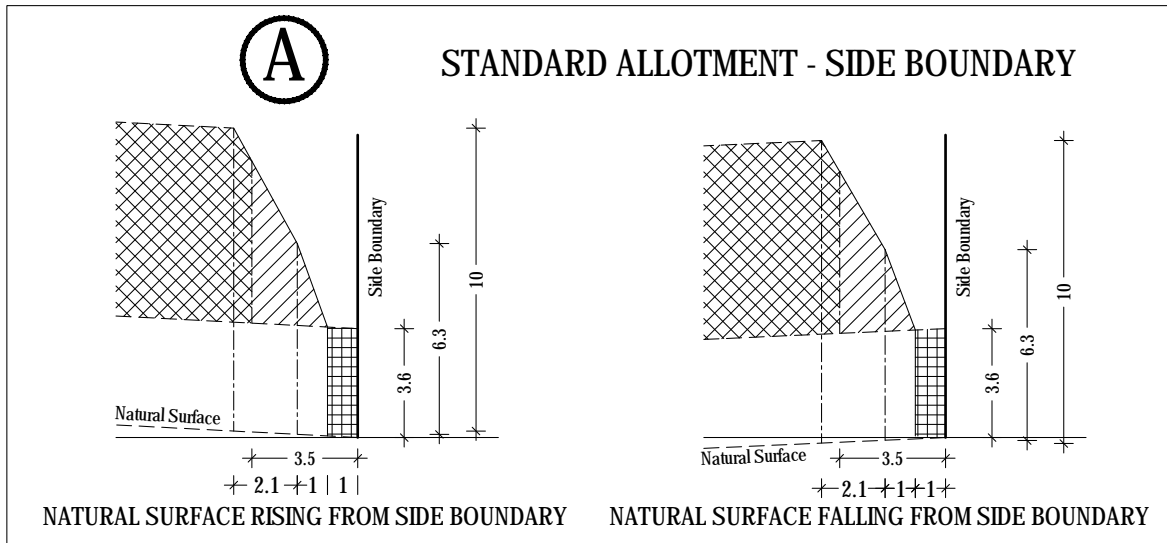

GREATER GEELONG CITY COUNCIL
PLANNING ENVIRONMENT ACT 1987
GREATER GEELONG PLANNING SCHEME

Endorsed Plan
Planning Permit No: 496-2012/H
Condition No: Building Envelopes Stage 51
Sheet 8 of 8
Approved By Erin Jones
Approved Date 24/06/2019

NOTE: THIS IS NOT A BUILDING APPROVAL

ARMSTRONG Mt DUNEED

BUILDING ENVELOPE PROFILES
STAGE 51

Single Storey Building Envelope

Overlooking Zone
Habitable room windows/raised open spaces are a source of overlooking

Non Overlooking Zone
Habitable room windows/raised open spaces are not a source of overlooking

Building to Boundary Zone

51 / 7
stage sheet

Sheet 7 of 7

May 2019
Version:F