


Height Difference Table			
No.	Min. Level	Max. Level	Colour
1	0.0	0.20	
2	0.20	0.40	
3	0.40	0.60	
4	0.60	0.80	
5	0.80	1.00	
6	1.00	1.20	
7	1.20	1.40	
8	1.40	1.60	
9	1.60	1.80	
10	1.80	2.00	
11	2.00	2.20	

NOTES: FILL DEPTHS ARE A COMPARISON BETWEEN THE CURRENT STRIPPED EXISTING SURFACE & DESIGN BULK EARTHWORKS SURFACE.

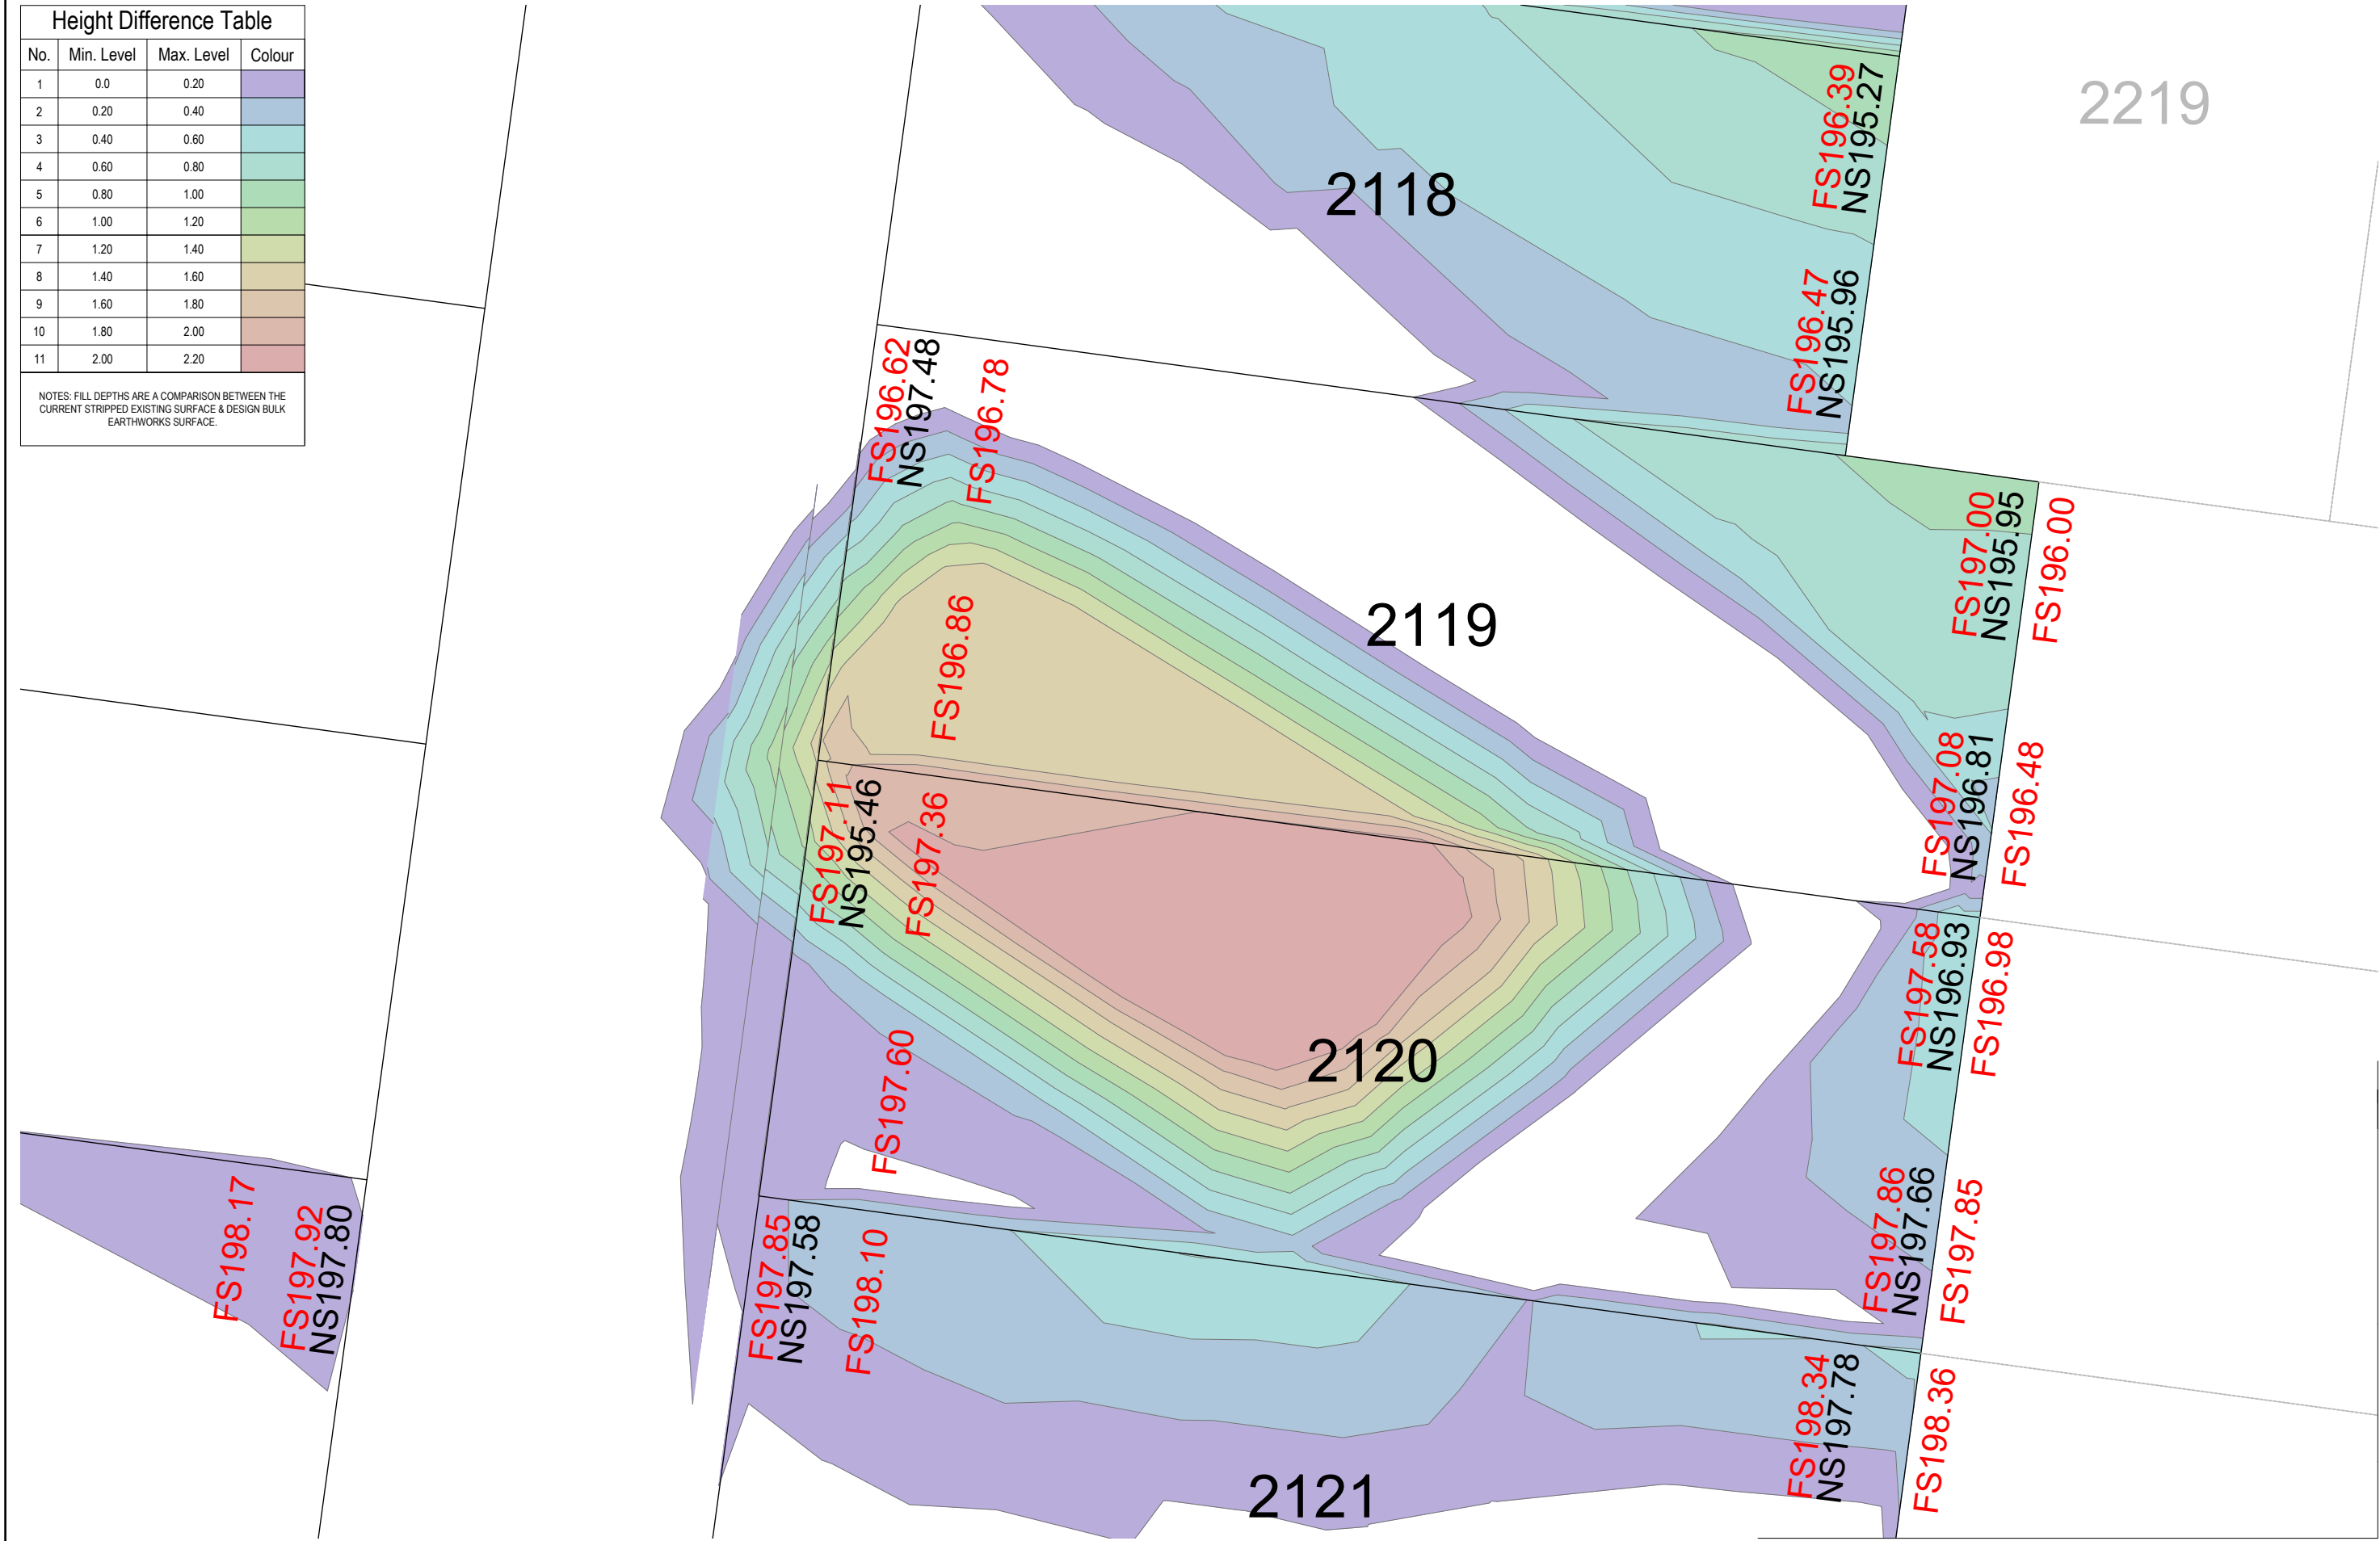

REV

A AS SUBMITTED TO CLIENT

REVISION

DES

DWG

CHK

EM

HB

DATE

08/07/26

HEAD OFFICE: 57 MYERS STREET BENDIGO PH 03 5445 8700
ABN 11 103 336 358 WWW.TOMKINSON.COM

© COPYRIGHT
THE INFORMATION CONTAINED
ON THIS DRAWING IS THE
INTELLECTUAL PROPERTY OF
TOMKINSON. COPYING OR USING
THIS DRAWING IN WHOLE OR IN
PART WITHOUT THE EXPRESS
WRITTEN PERMISSION OF
TOMKINSON INFRINGES
COPYRIGHT

SCALE 1:250

IMAGINE ESTATE STAGE 21
SERENE DRIVE STRATHFIELDSAYE
FILL DEPTH RANGE & LEVELS
CITY OF GREATER BENDIGO - AM/459/2020/C, AM/188/2016/B & DS/819/2022
STARTRHIELDSAYE HOLDINGS PTY LTD

DWG STATUS:
CONCEPT

PROJECT & DWG No:
502301 M01 / 01

REV:
A

NOTE: THIS IS AN UNCONTROLLED DOCUMENT AND WILL NOT BE UPDATED. IT IS THE RESPONSIBILITY OF THE USER TO CONFIRM THAT THIS IS A CURRENT COPY AND SUITABLE FOR THE PROPOSED USE - THIS SHEET MUST BE READ IN CONJUNCTION WITH ALL SHEETS OF THIS SET AND ANY ACCOMPANYING DOCUMENTS
PLOT DATE: 09/07/2026 FILE: C:\12\DATA\TOMK66C-12DS01602301 - STRATHFIELDSAYE_8405ENG000\CAD\OTHER\602301 DAW FILL PLAN REV.A.DWG