


COORDINATE SCHEDULE						
MARK	MGA CO-ORDINATES		CLASS	PU	METHOD	STATE
	EASTING	NORTHING				
PM 27088	298350-100	6002535-180	C	N/A	FROM SCIMS	FOUND
PM 80522	298580-831	6002527-020	C	N/A	FROM SCIMS	FOUND
SSM 16426	298800-795	6002221-738	B	0-02	FROM SCIMS	FOUND
SSM 196102	299007-175	6002563-706	D	N/A	CORS NRTK GNSS	FOUND
SSM 197934	299201-198	6002579-862	D	N/A	CORS NRTK GNSS	FOUND
SSM 40822	298398-304	6003073-876	C	N/A	FROM SCIMS	FOUND
SSM 000000			D	N/A	TRAVERSE	FOUND
SSM 000000			D	N/A	TRAVERSE	FOUND
SSM 000000			D	N/A	TRAVERSE	PLACED
SSM 000000			D	N/A	TRAVERSE	PLACED
DATE OF SCIMS COORDINATES 24-02-2023 MGA ZONE 55 MGA DATUM: GDA 2020 COMBINED SCALE FACTOR : 1-000083						


GNSS VALIDATION SCHEDULE				
FROM	TO	GRID BEARING	DISTANCE	METHOD
SSM 16426	SSM 40822	334°43'03"	942-334	CORS NRTK
		334°43'03"	942-327	SCIMS
SSM 16426	PM 80522	324°13'33"	376-234	CORS NRTK
		324°13'33"	376-236	SCIMS
PM 80522	PM 27088	272°02'05"	230-865	CORS NRTK
		272°01'32"	230-856	SCIMS
PM 27088	SSM 40822	5°06'59"	540-751	CORS NRTK
		5°06'48"	540-803	SCIMS

SURVEYOR Name: James Philip Tyrrell Date: Reference: 310338SV01	PLAN OF SUBDIVISION OF LOT 514 IN DP1317985	L.G.A.: MURRAY RIVER Locality: MOAMA Reduction Ratio: 1:2500 Lengths are in metres.	REGISTERED DRAFT VER.1 22/10/2025	DP
--	--	---	---	------------------

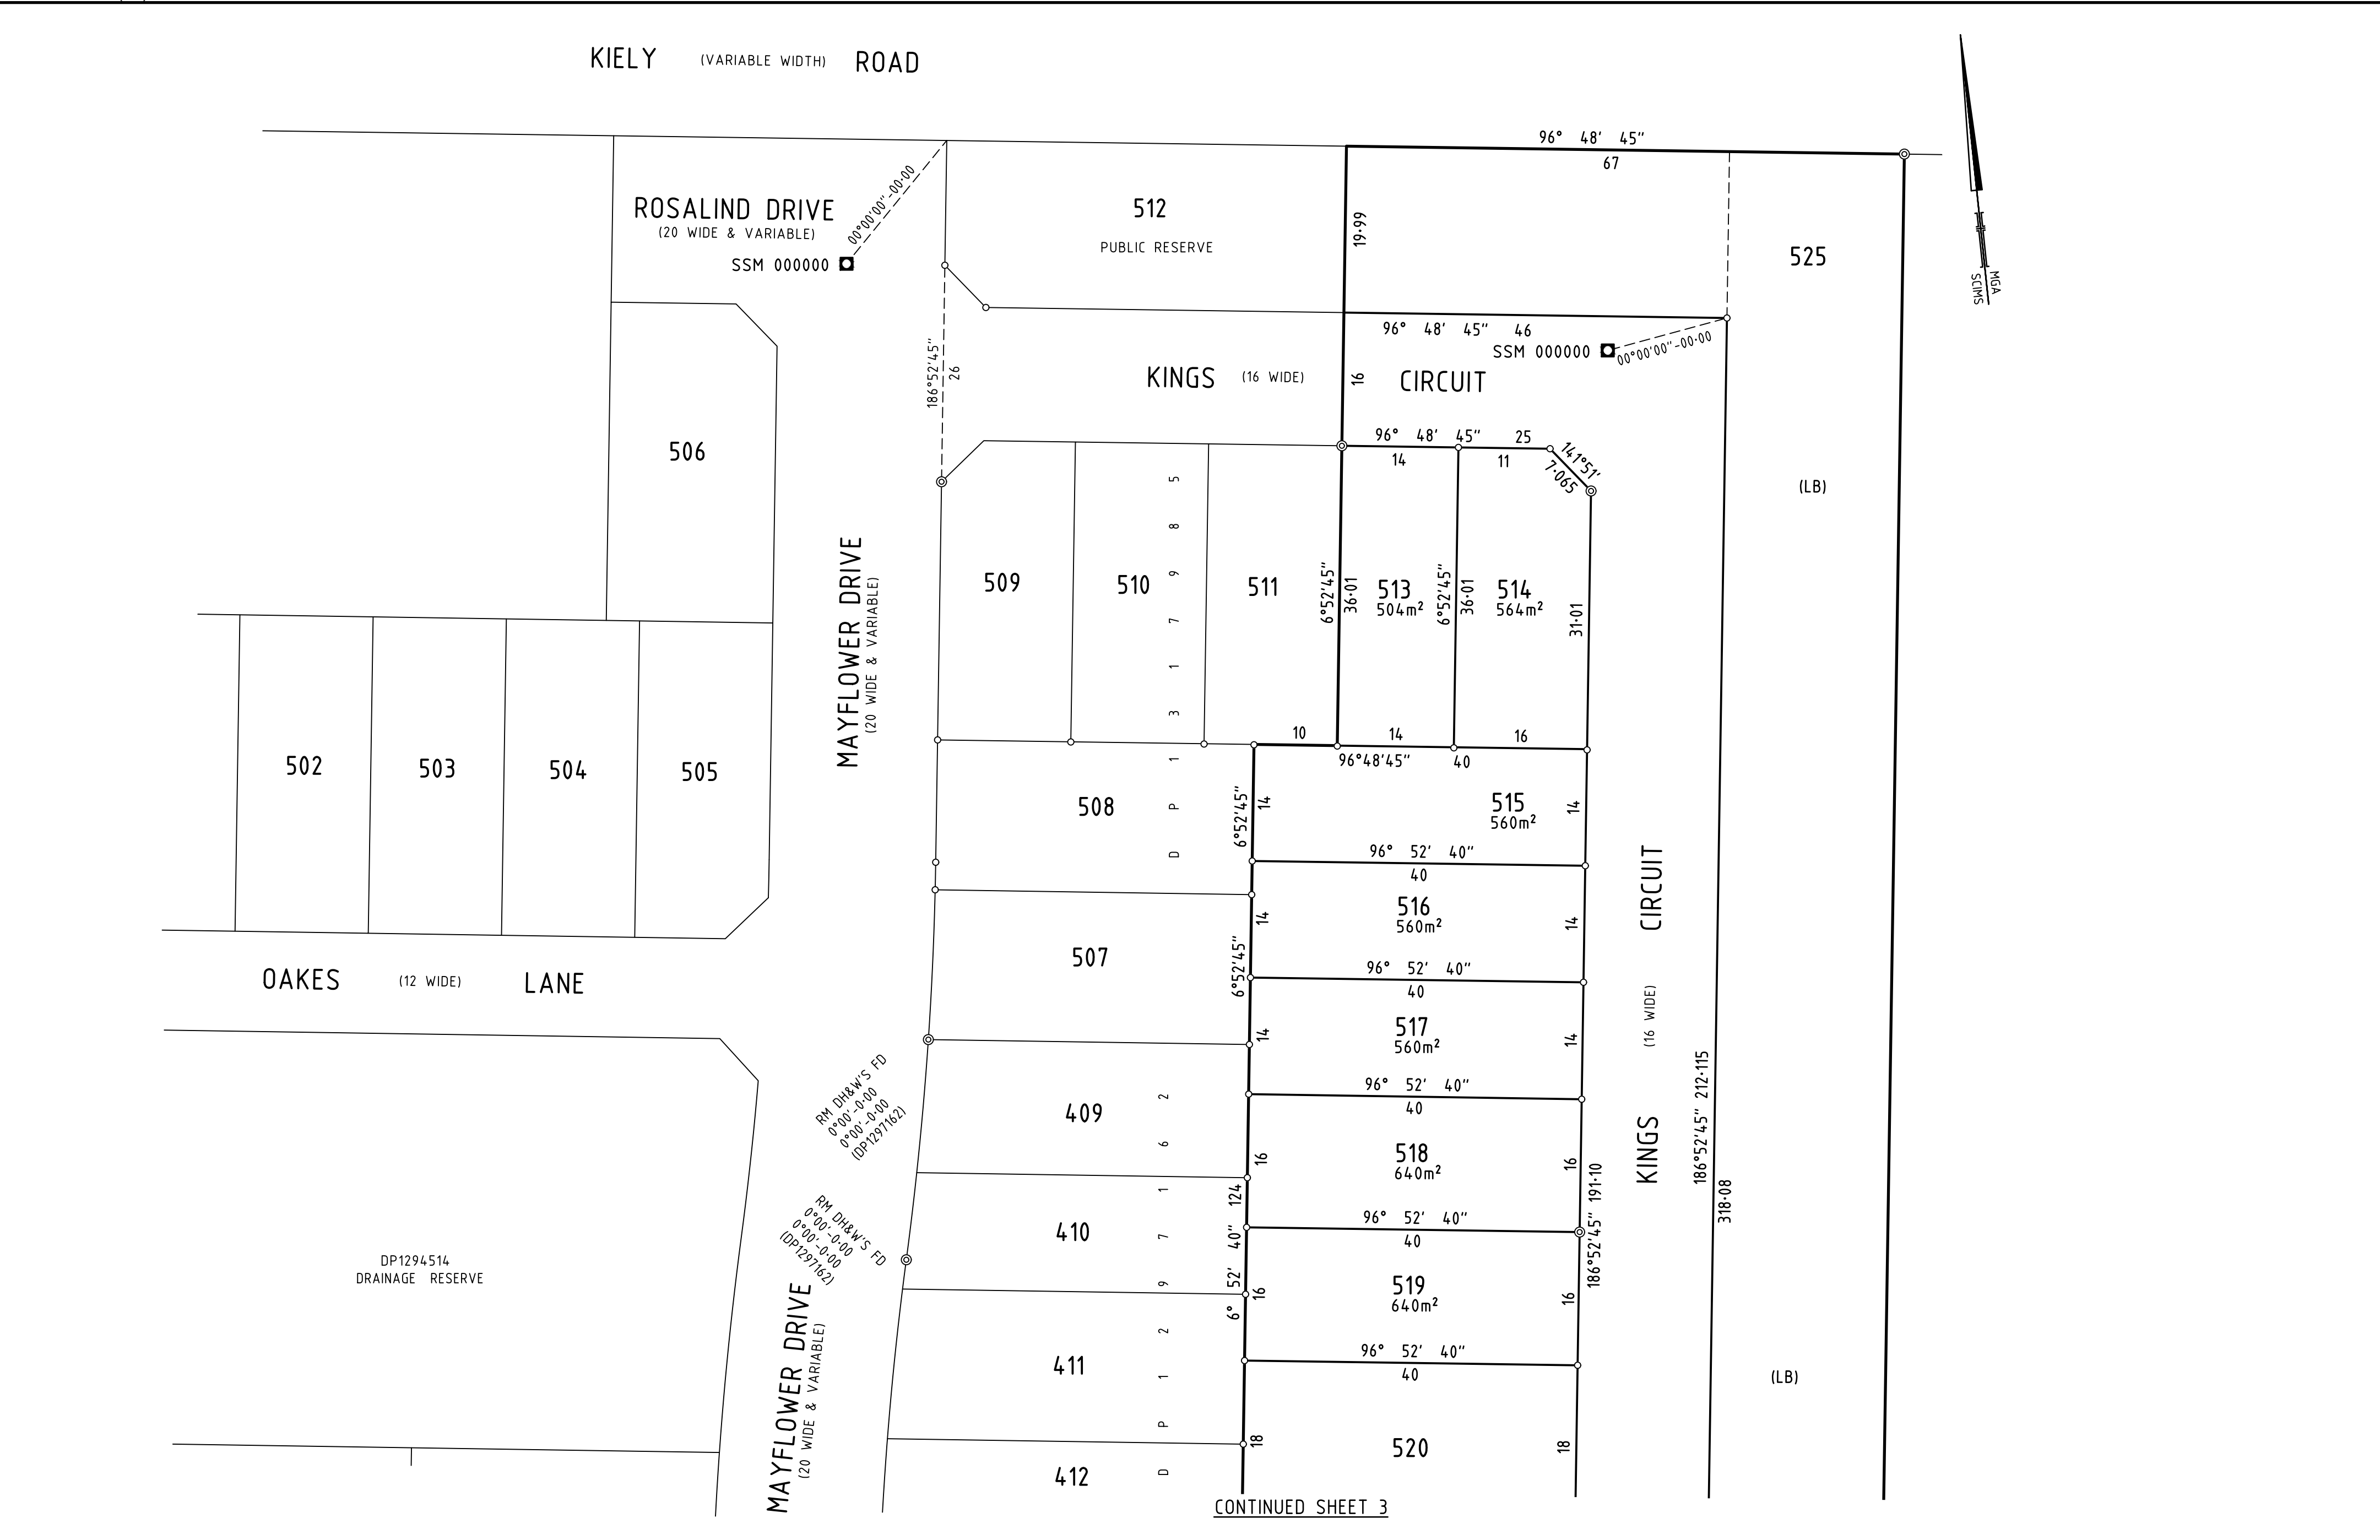

MGA
SCIMS

CONTINUED BELOW LEFT

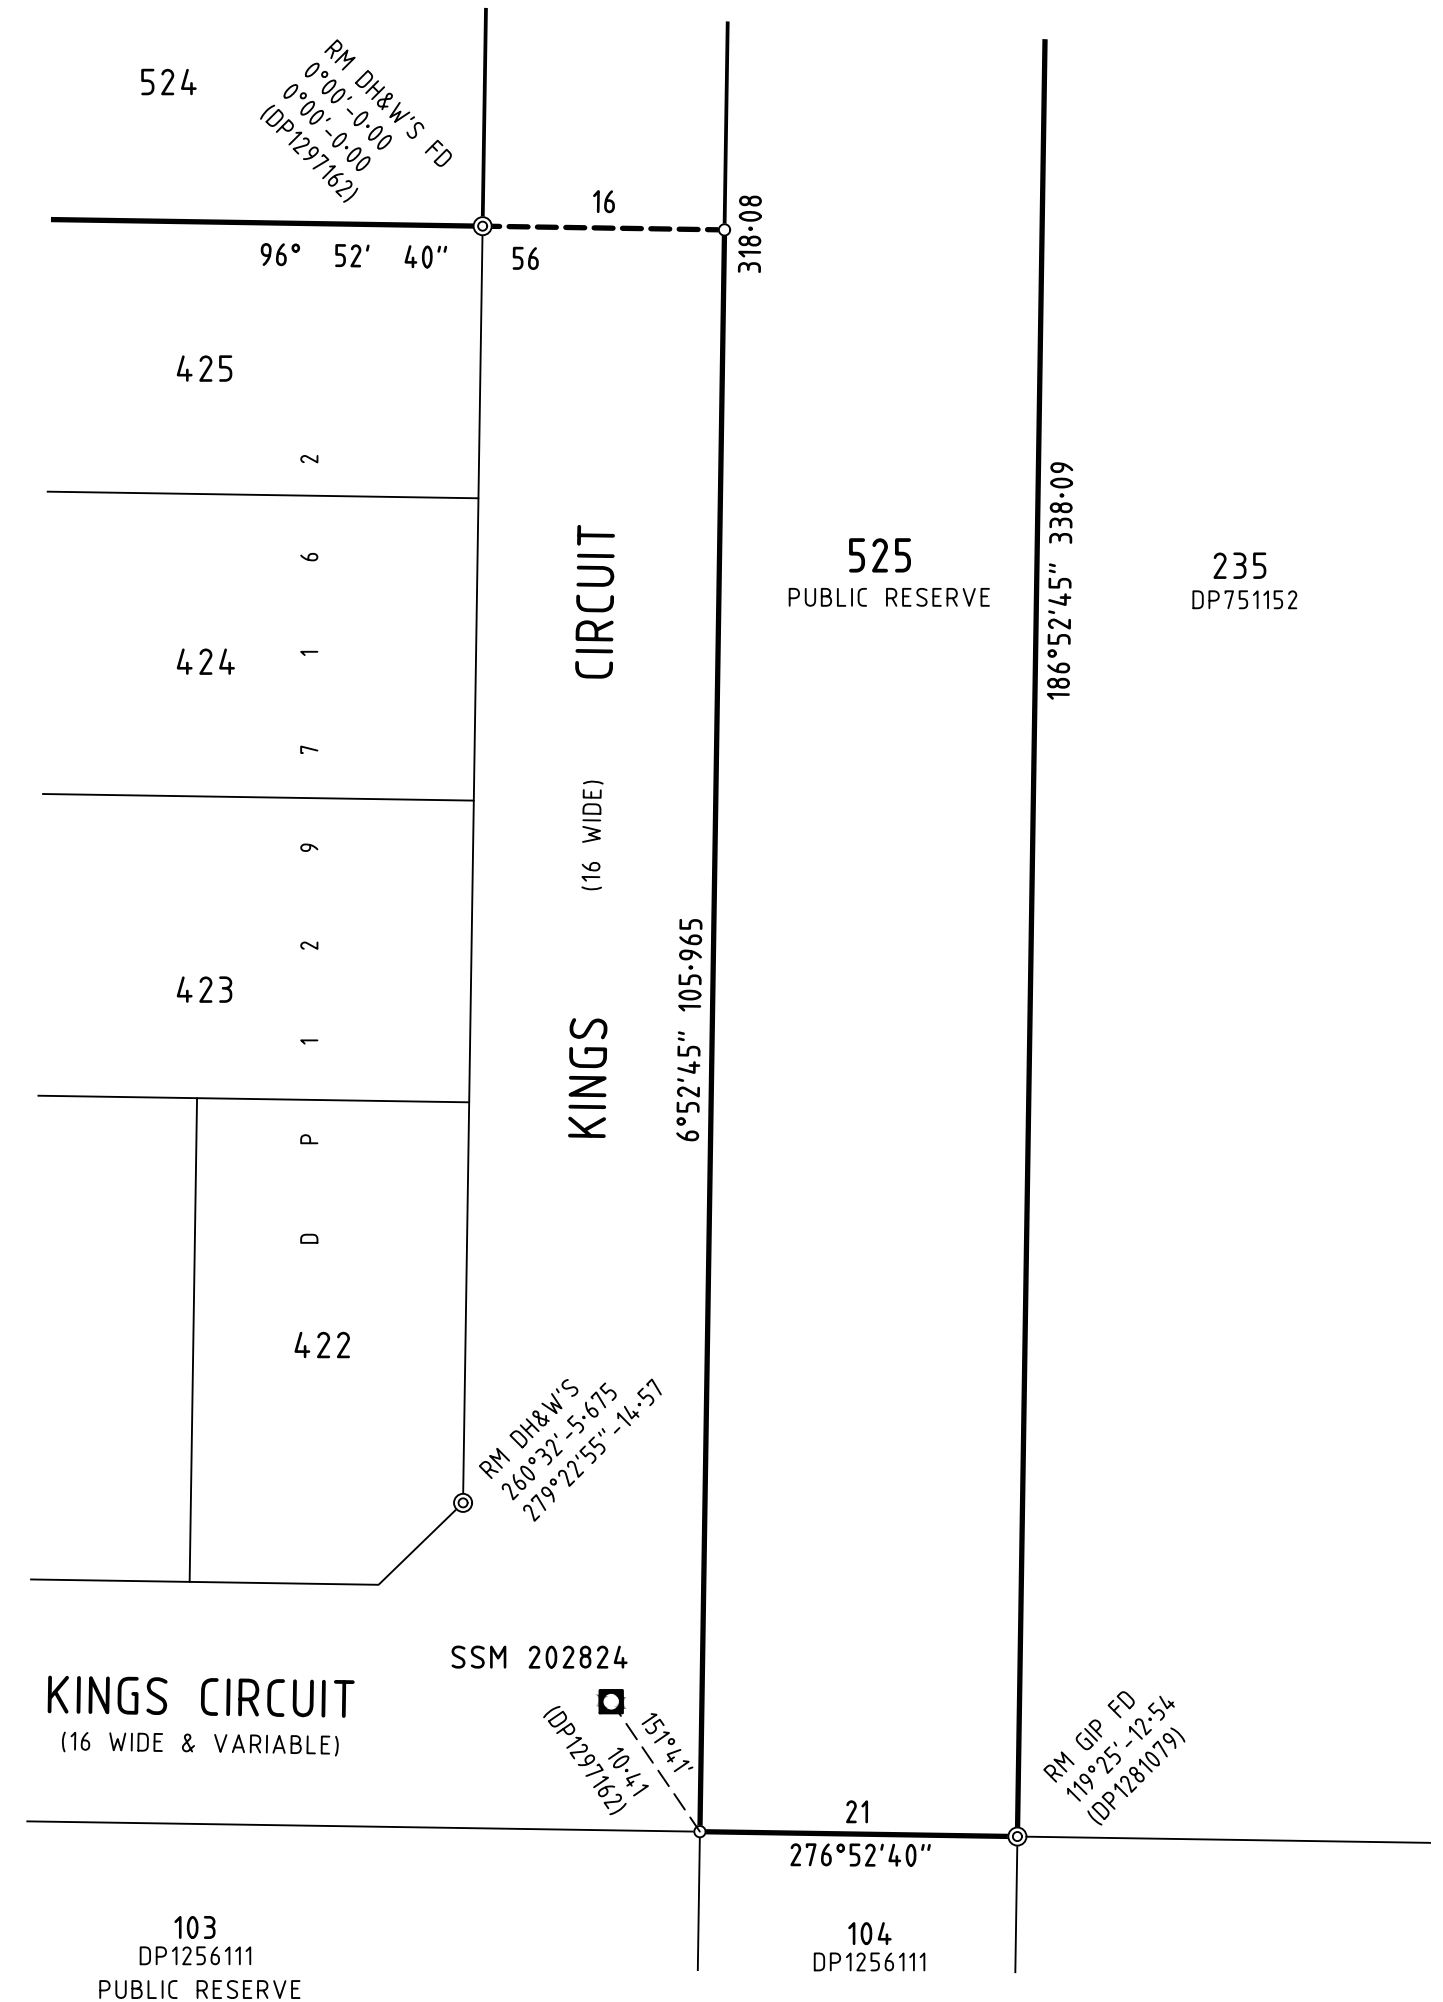

CONTINUED ABOVE RIGHT

0	10	20	30	40	50	60	70	80	90	100	110	120	130	140	150
---	----	----	----	----	----	----	----	----	----	-----	-----	-----	-----	-----	-----