


EXISTING UNDERGROUND ELECTRICAL SUPPLY TO SALES OFFICE

NOTE: EXISTING ACTIVE LV ELECTRICAL SUPPLY TO LAND SALES OFFICE. TO BE MAINTAINED DURING STAGE CONSTRUCTION. TO BE DE-COMMISSIONED AT COMPLETION OF WORKS WHERE DIRECTED BY SUPERINTENDENT

NOTE: SEWER MANHOLES IN THE FOOTPATH ARE TO BE ORIENTED SO THAT THE MANHOLE LID STRUCTURE IS CENTRALLY LOCATED WITHIN THE FOOTPATH

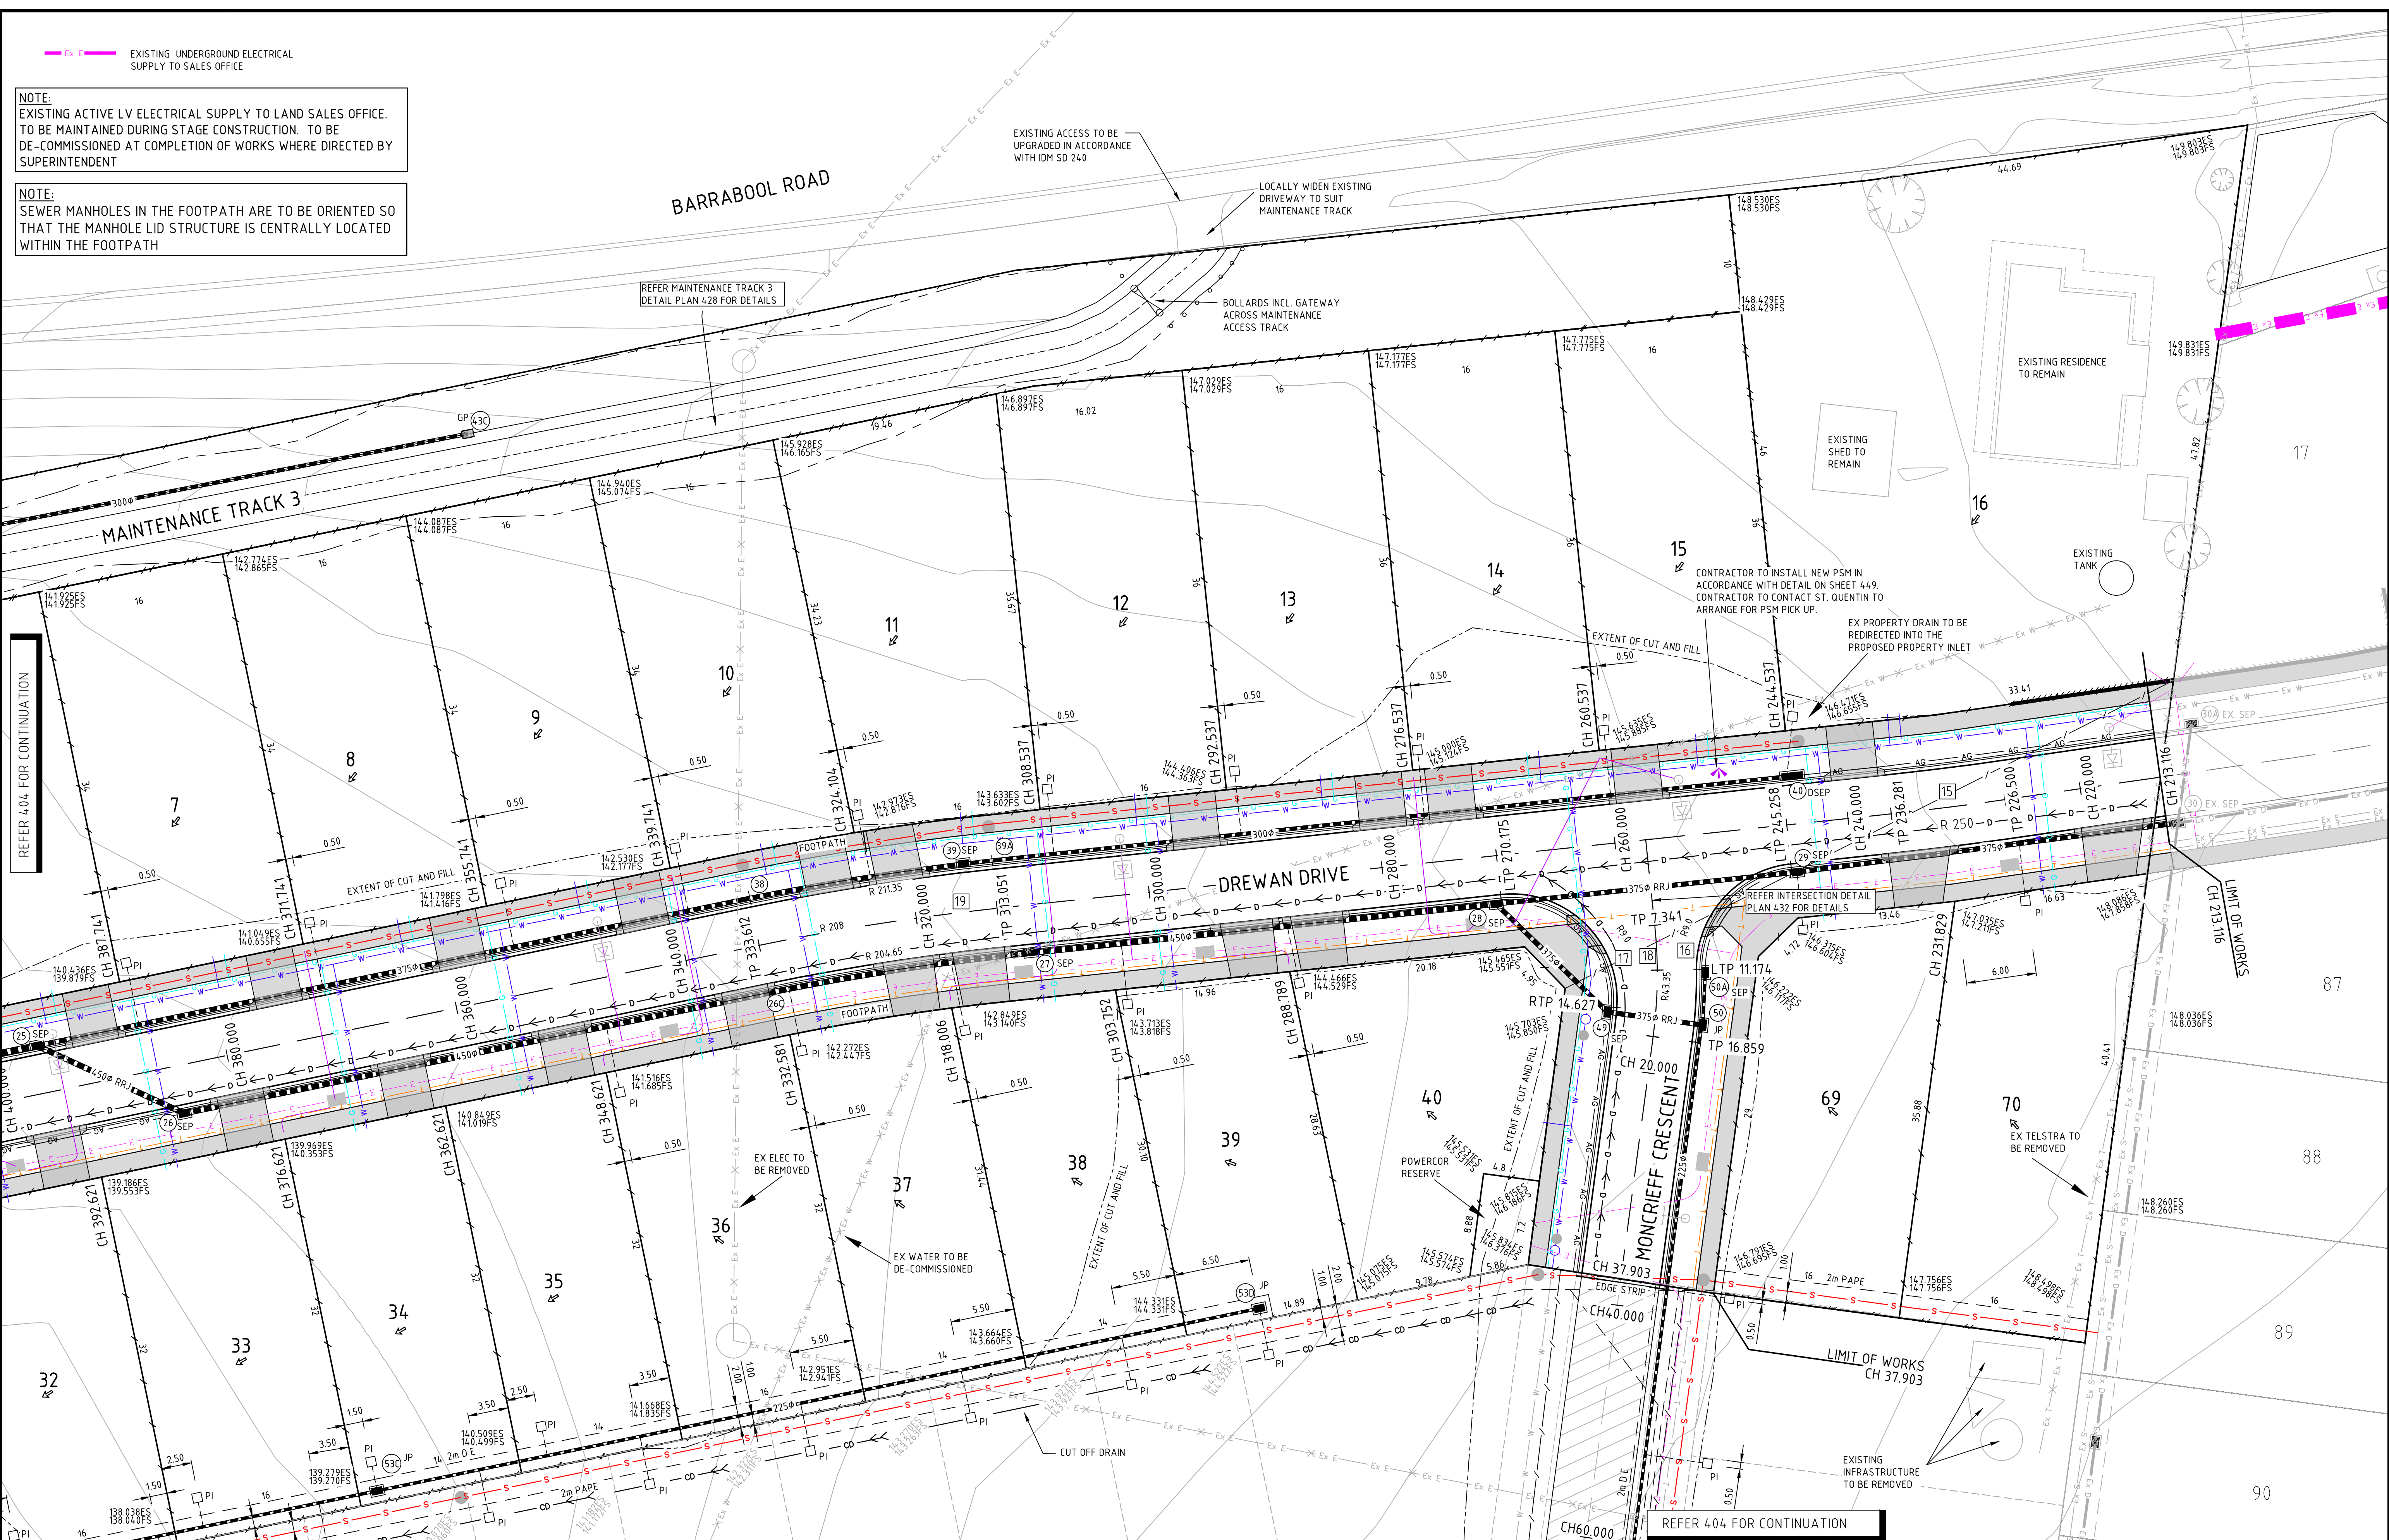

COPYRIGHT: All rights reserved. These drawings, plans and specifications and the copyright therein are the property of the St. Quentin consulting and must not be used, reproduced or copied wholly or in part without the written permission of St. Quentin consulting.

Rev	Description	Date	By	App	Rev	Description	Date	By	App
02	MAINTENANCE TRACK 2 AMENDED	10.08.18	N.C.	M.J.					
01	ISSUED FOR CONSTRUCTION	09.08.18	N.C.	M.J.					

SCALE AT A1 1:250



Project Name: WANADANA ESTATE STAGE 4 335 BARRABOOL ROAD
Drawing Title: DETAIL PLAN SHEET 1 OF 6


Level Datum: AHD
Contour Interval: 1m
Date of Survey: 09/2015
Designed By: M.J./N.C.
Drawn By: N.C./A.V.
Date Drawn: 10.08.17
Scale: NOTED

ISSUED FOR APPROVAL

ENGINEERING MANAGER APPROVED

Project Ref.	Sheet No.	Rev.
14817E	403	02

ENGINEERING

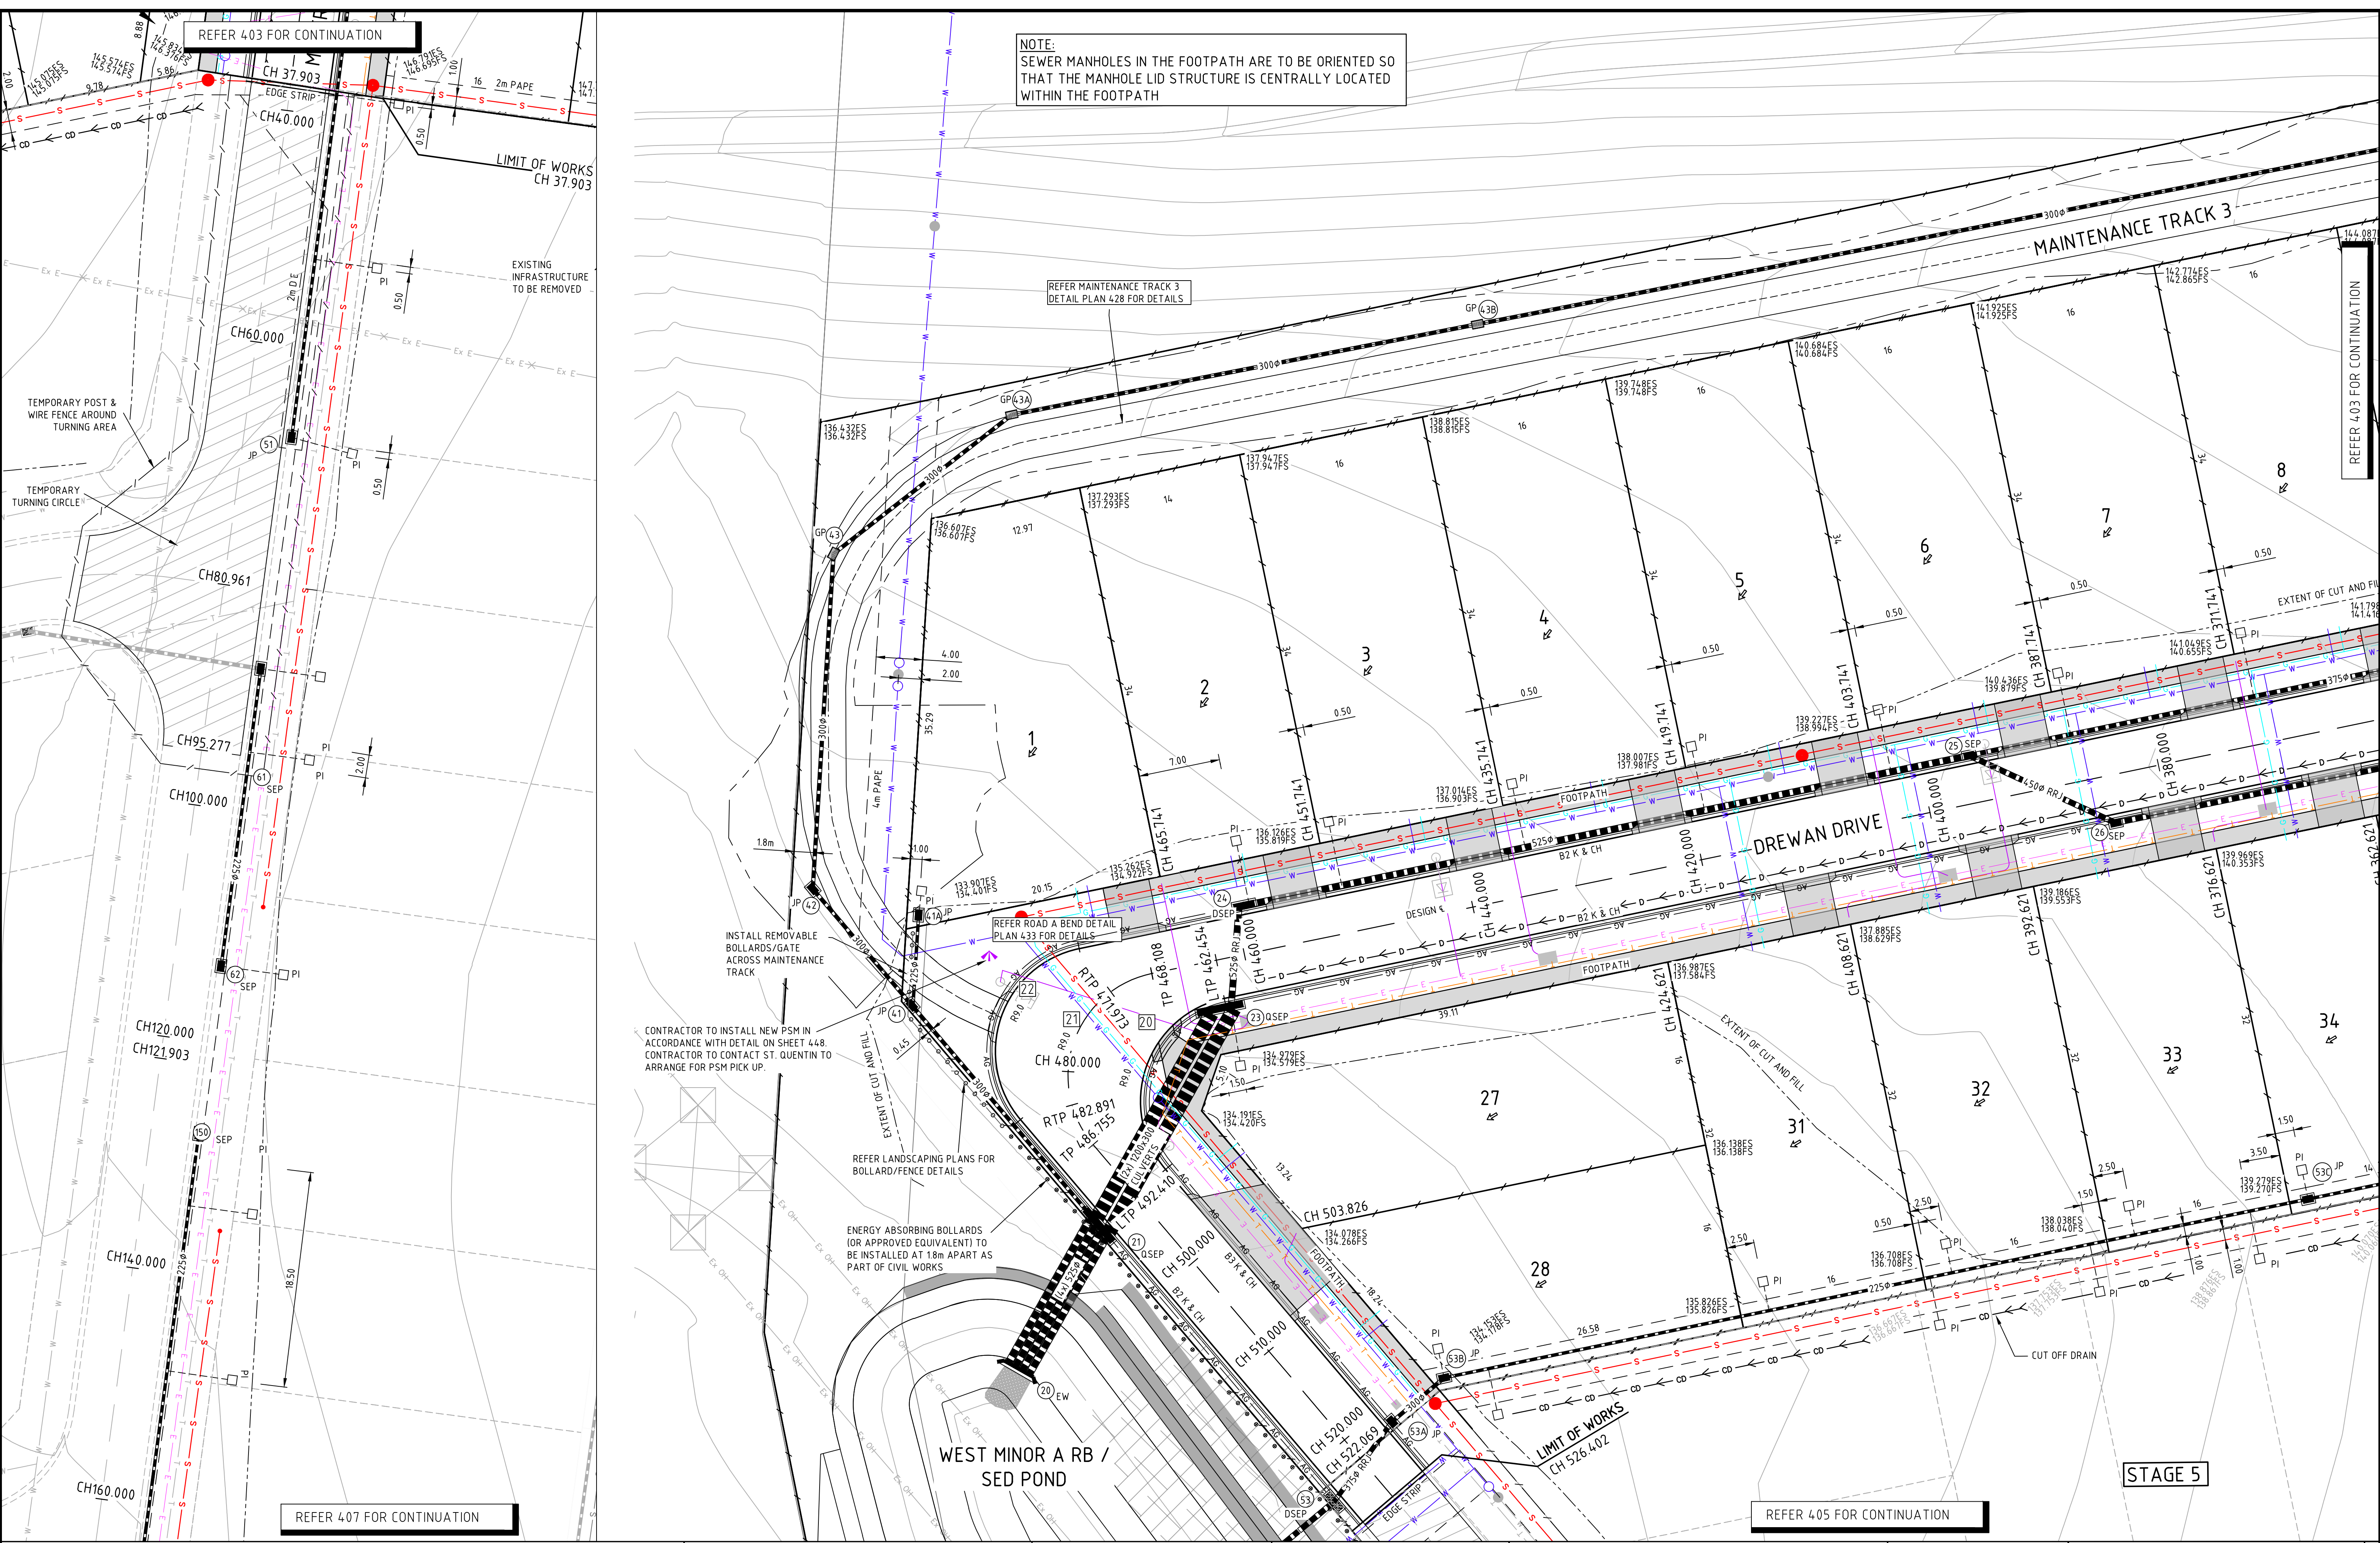

NOTE:
SEWER MANHOLES IN THE FOOTPATH ARE TO BE ORIENTED SO THAT THE MANHOLE LID STRUCTURE IS CENTRALLY LOCATED WITHIN THE FOOTPATH

REFER MAINTENANCE TRACK 3
DETAIL PLAN 428 FOR DETAILS

REFER ROAD A BEND DETAIL
PLAN 433 FOR DETAILS

CONTRACTOR TO INSTALL NEW PSM IN
ACCORDANCE WITH DETAIL ON SHEET 448.
CONTRACTOR TO CONTACT ST. QUENTIN TO
ARRANGE FOR PSM PICK UP.

REFER LANDSCAPING PLANS FOR
BOLLARD/FENCE DETAILS

ENERGY ABSORBING BOLLARDS
(OR APPROVED EQUIVALENT) TO
BE INSTALLED AT 18m APART AS
PART OF CIVIL WORKS

REFER 403 FOR CONTINUATION

LIMIT OF WORKS
CH 37.903

EXISTING INFRASTRUCTURE
TO BE REMOVED

TEMPORARY POST &
WIRE FENCE AROUND
TURNING AREA

TEMPORARY
TURNING CIRCLE

CH 37.903

CH 40.000

CH 60.000

CH 80.961

CH 95.277

CH 100.000

CH 120.000

CH 121.903

CH 140.000

CH 160.000

REFER 407 FOR CONTINUATION

REFER 405 FOR CONTINUATION

REFER 403 FOR CONTINUATION

COPYRIGHT
All rights reserved.
These drawings, plans and specifications and the copyright therein are the property of the
St. Quentin consulting and must not be used, reproduced or copied wholly or in part without the
written permission of St. Quentin consulting.

Rev	Description	Date	By	App	Rev	Description	Date	By	App
02	MAINTENANCE TRACK 2 AMENDED	10.08.18	N.C.	M.J.					
01	ISSUED FOR CONSTRUCTION	09.08.18	N.C.	M.J.					

SCALE AT A1 1:250



ST. QUENTIN
Surveyors - Town Planners - Engineers
51 LITTLE FYANS STREET,
P.O. BOX 919, GEELONG 3220
TELEPHONE (03) 5201 1811 FAX (03) 5229 2909

Project Name
**WANADANA ESTATE
STAGE 4
335 BARRABOOL ROAD**

Drawing Title
**DETAIL PLAN
SHEET 2 OF 6**

Level Datum
AHD

Contour Interval
1m

Date of Survey
09 / 2015

Designed By
M.J / N.C.

Drawn By
N.C / A.V.

Date Drawn
10.08.17

Scale
NOTED

ISSUED FOR APPROVAL

ENGINEERING MANAGER APPROVED

Project Ref. 14817E

Sheet No. 404

Rev. 02

ENGINEERING