



FUTURE STAGE 9A

EXISTING STAGE 1

EXISTING STAGE 6

EXISTING STAGE 7

EXISTING STAGE 8A

FUTURE STAGE 9B

FUTURE STAGE 10B

TBM STAR PICKET  
E 299964.425  
N 584 0718.030  
RL 232.950


TBM STAR PICKET  
E 300092.045  
N 584 0776.580  
RL 235.360

TBM STAR PICKET  
E 299990.680  
N 584 0650.230  
RL 231.035

**WARNING**

**BWARE OF UNDERGROUND/OVERHEAD SERVICES**  
THE LOCATION OF SERVICES ARE APPROXIMATE ONLY AND THEIR EXACT POSITION SHOULD BE PROVEN ON SITE. NO GUARANTEE IS GIVEN THAT ALL EXISTING SERVICES ARE SHOWN. SPECIAL CONSIDERATION SHOULD BE GIVEN TO CONSTRUCTION PROCEDURES UNDER OVERHEAD ELECTRICITY TRANSMISSION LINES.

PROVIDE 10.5R TEMPORARY SIDE TURNING AREA AS PER EDCM FIGURE 10.16 1200mm MIN DEPTH COMPACTED CRUSHED ROCK, CONCRETE EDGE STRIP AS SPECIFIED WITH AG DRAIN, INCLUDING SUITABLE VEHICLE EXCLUSION BOLLARDS / FENCING WITH "NO ROAD" & CHEVRON SIGN AS PER H.C.C. STANDARD DRAWING SD4.07. CONTRACTOR TO ENSURE TURNING HEAD IS FREE DRAINING.

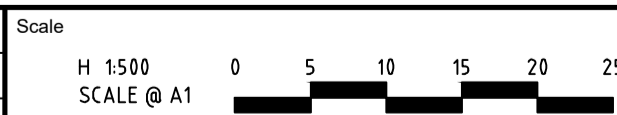

© Spiire Australia Pty Ltd All Rights Reserved  
This document is produced by Spiire Australia Pty Ltd solely for the benefit of and use by the client in accordance with the terms of the retainer. Spiire Australia Pty Ltd does not and shall not assume any responsibility or liability whatsoever to any third party arising out of any use or reliance by third party on the content of this document.



L6 414 LA TROBE STREET PO BOX 16084 MELBOURNE  
VICTORIA 3007 AUSTRALIA T 61 3 9993 7888  
spiire.com.au ABN 55 050 029 635



Designed  
T. NGUYEN  
Authorised  
M. TOOMER-SMITH

Checked  
L. TRAN  
Date  
15/12/23

**SHERWOOD GRANGE  
STAGE 8B  
ROAD AND DRAINAGE  
FACE PLAN**  
HUME CITY COUNCIL  
RACECOURSE ROAD HOLDING PTY LTD

**CONSTRUCTION** 321629-000CR200

file name: 321629\_000CR200.dwg, layout name: C6200, plotted by: Thanh Nguyen, file location: G:\321629\000CR200\DWG\CAD\01\024\_244\_PRR\_Sheet\_2\_of\_17\_Sheets