
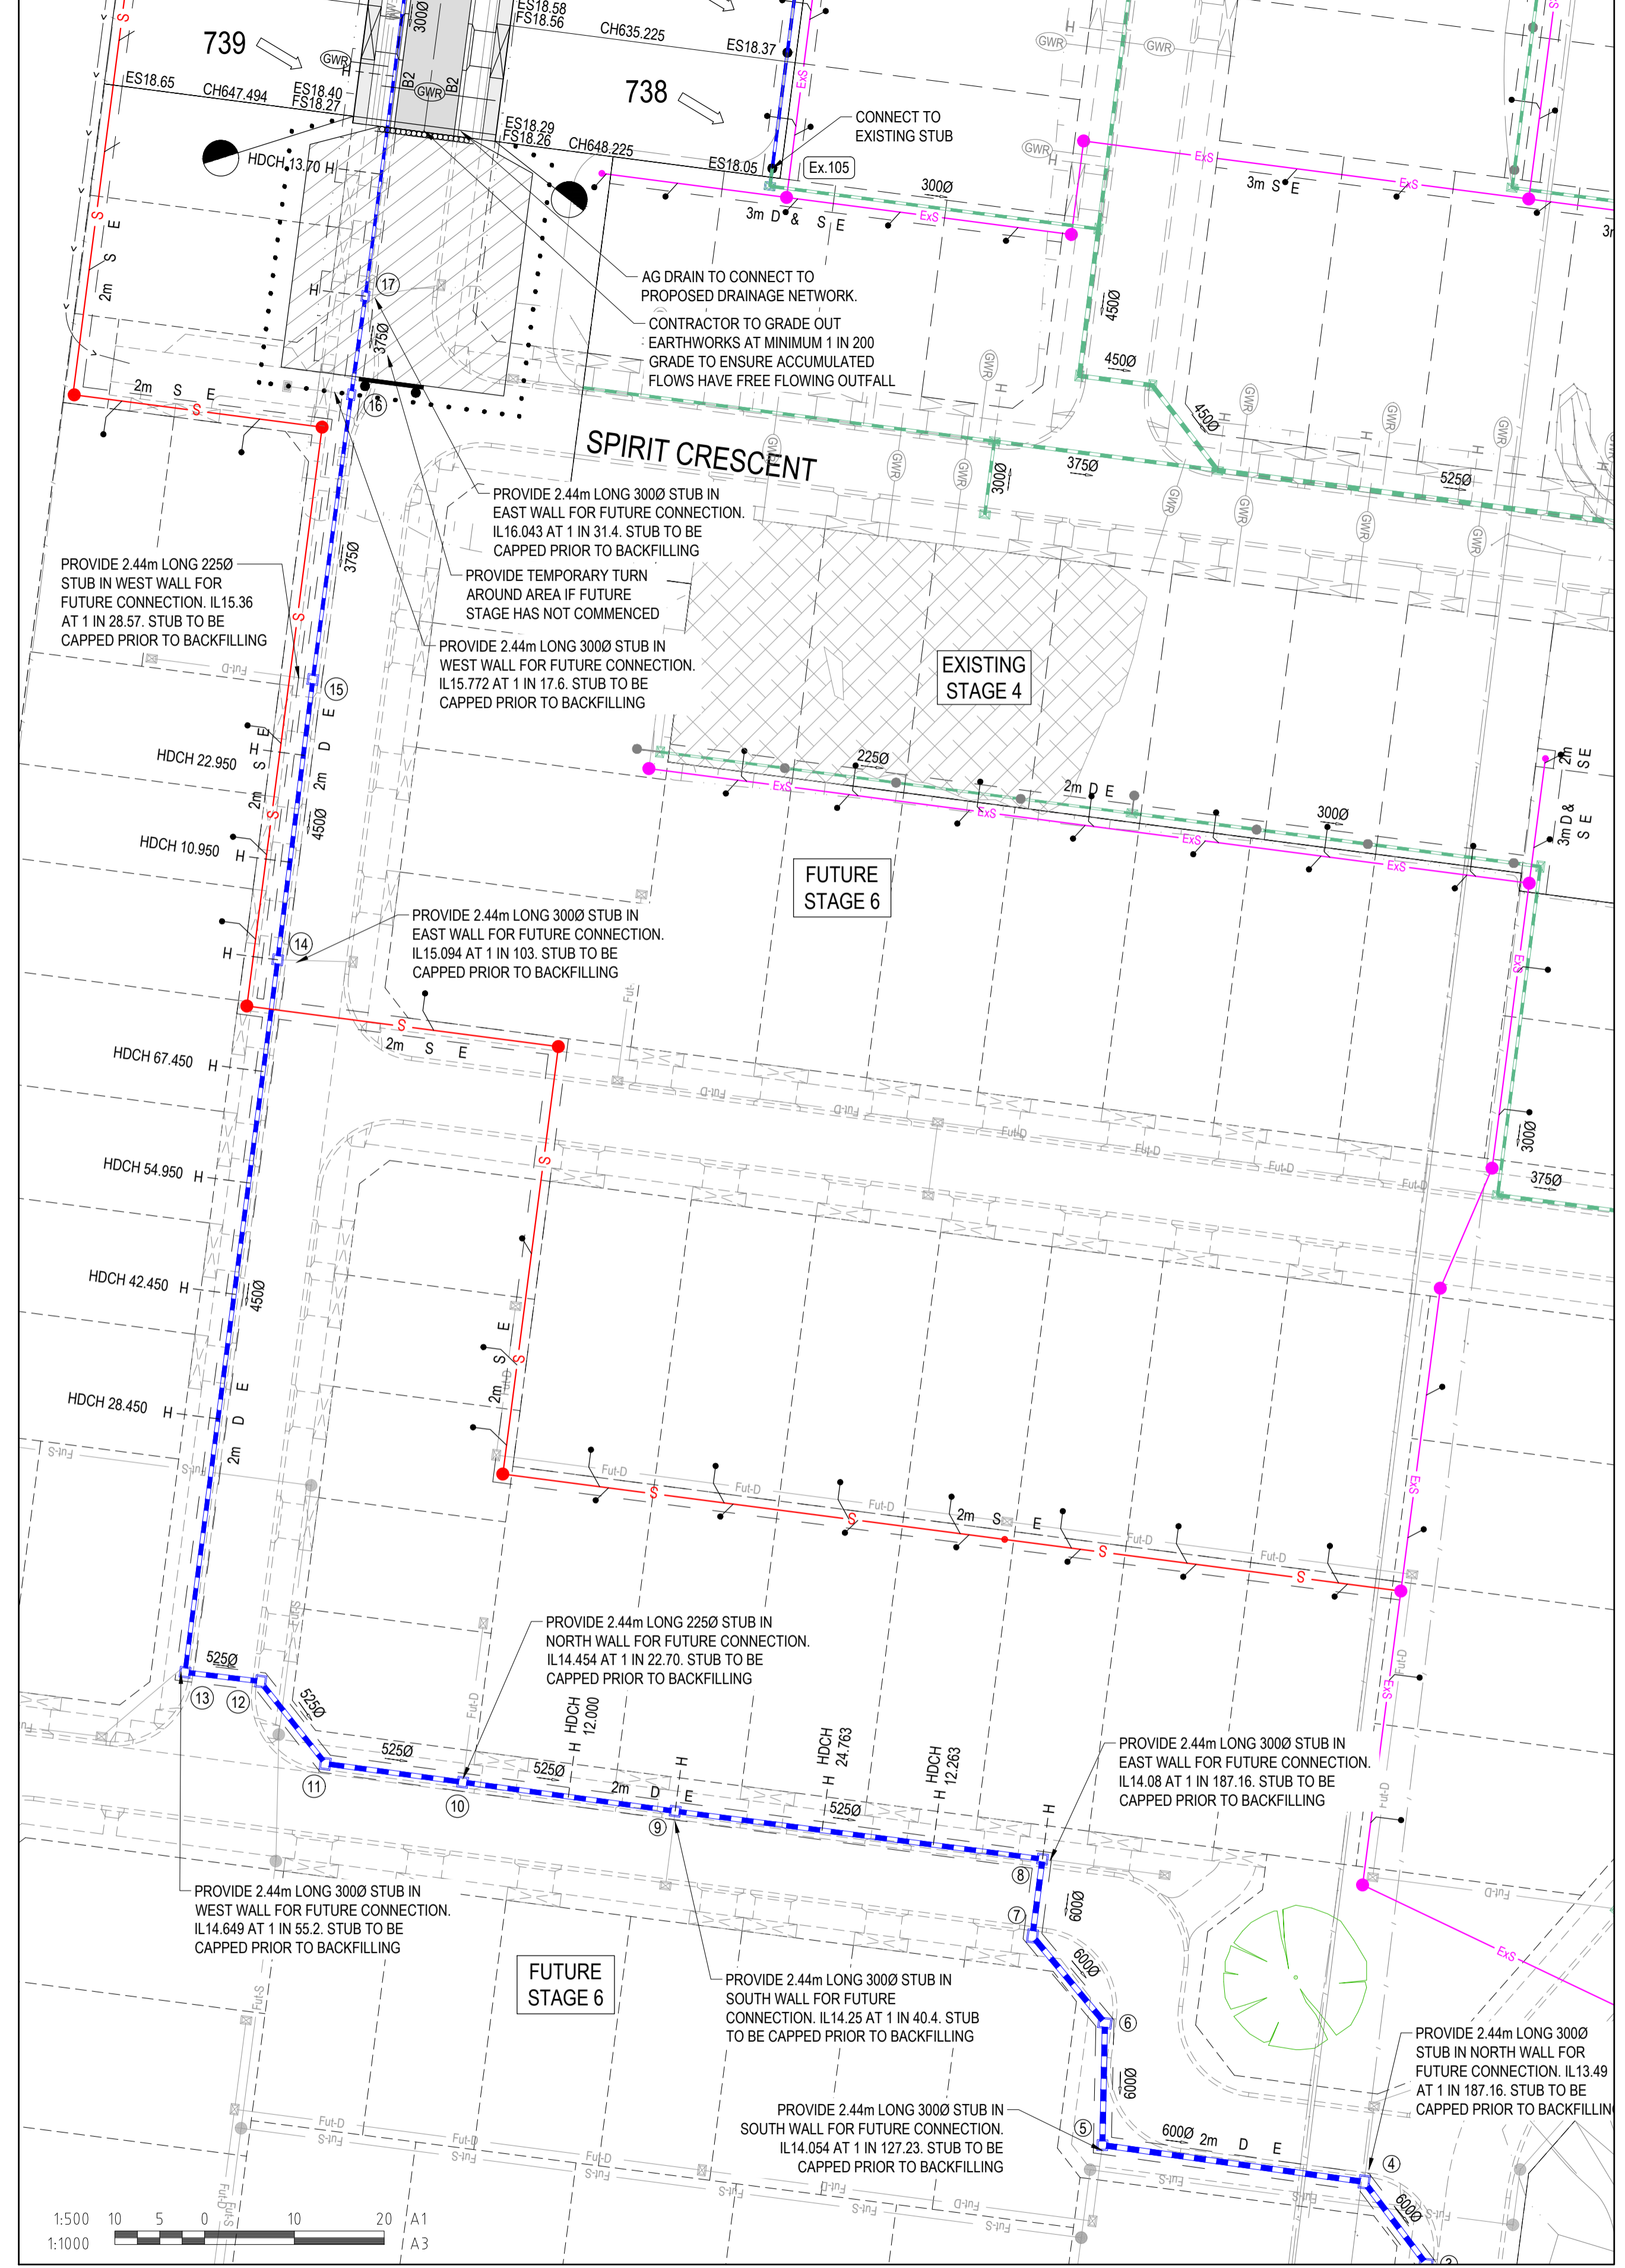


FOR CONTINUATION REFER SHEET R200

FOR CONTINUATION REFER LEFT

FOR CONTINUATION REFER RIGHT

FOR CONTINUATION REFER SHEET R202

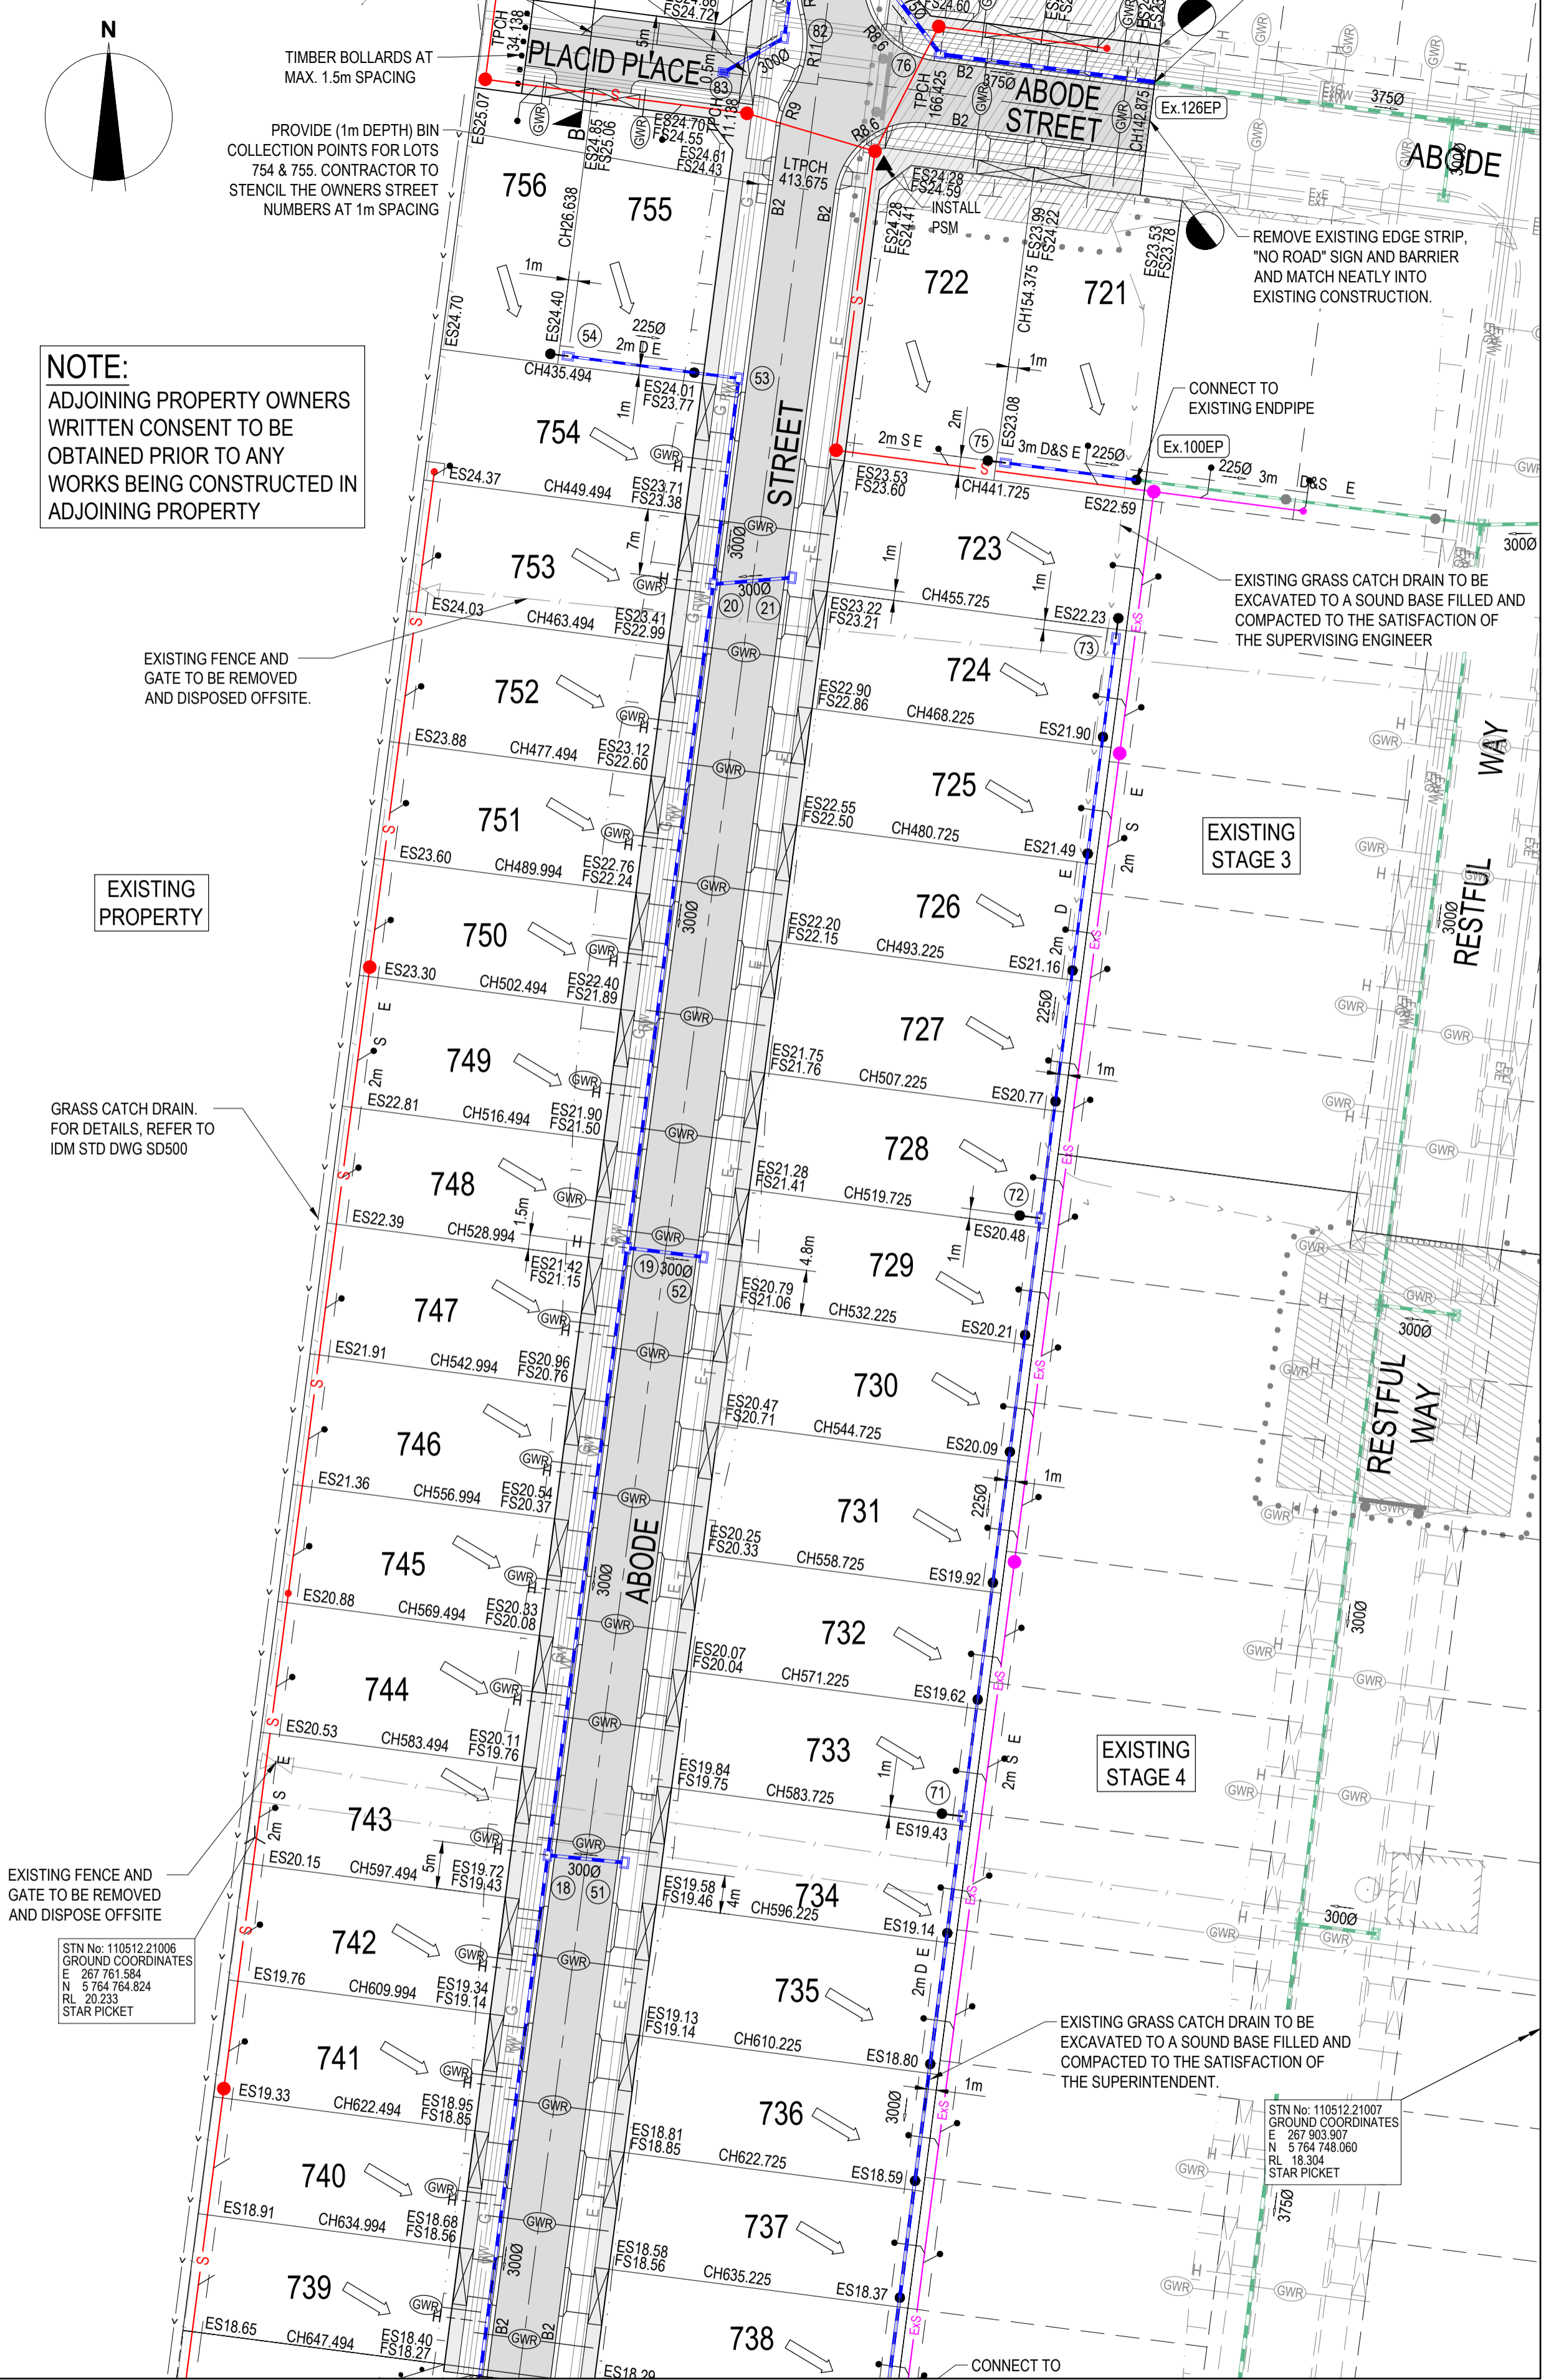

REVISION	DATE	ISSUE DESCRIPTION	DRAWN	CHECKED	APPROVED
0	23/08/18	CONSTRUCTION ISSUE	S.MURAD	A.WALE	T.PALIOS
D	22/08/18	REISSUED TO COUNCIL FOR APPROVAL	S.MURAD	A.WALE	T.PALIOS
C	17/08/18	REISSUED TO COUNCIL FOR APPROVAL	S.MURAD	A.WALE	T.PALIOS
B	10/08/18	ISSUED FOR TENDER	S.MURAD	A.WALE	T.PALIOS
A	23/07/18	ISSUED TO COUNCIL FOR APPROVAL	S.MURAD	A.WALE	T.PALIOS

CLIENT

Communities Designed for Living

Level 7, 176 Wellington Parade  
East Melbourne, VIC, Australia 3002

PROJECT

DRAWING TITLE

**SANCTUARY ESTATE - STAGE 7  
LAYOUT PLAN - 2**

STATUS

**ISSUED FOR  
CONSTRUCTION**

SCALE AT A1	DRAWN	DESIGNED
1:500 @ A1	S.MURAD	S.MURAD
PROJECT ENGINEER	PROJECT MANAGER	DATE FIRST ISSUE
A.WALE	T.PALIOS	23/07/18
PROJECT No.	DRAWING No.	REVISION
<b>180021.7</b>	<b>R201</b>	<b>0</b>