


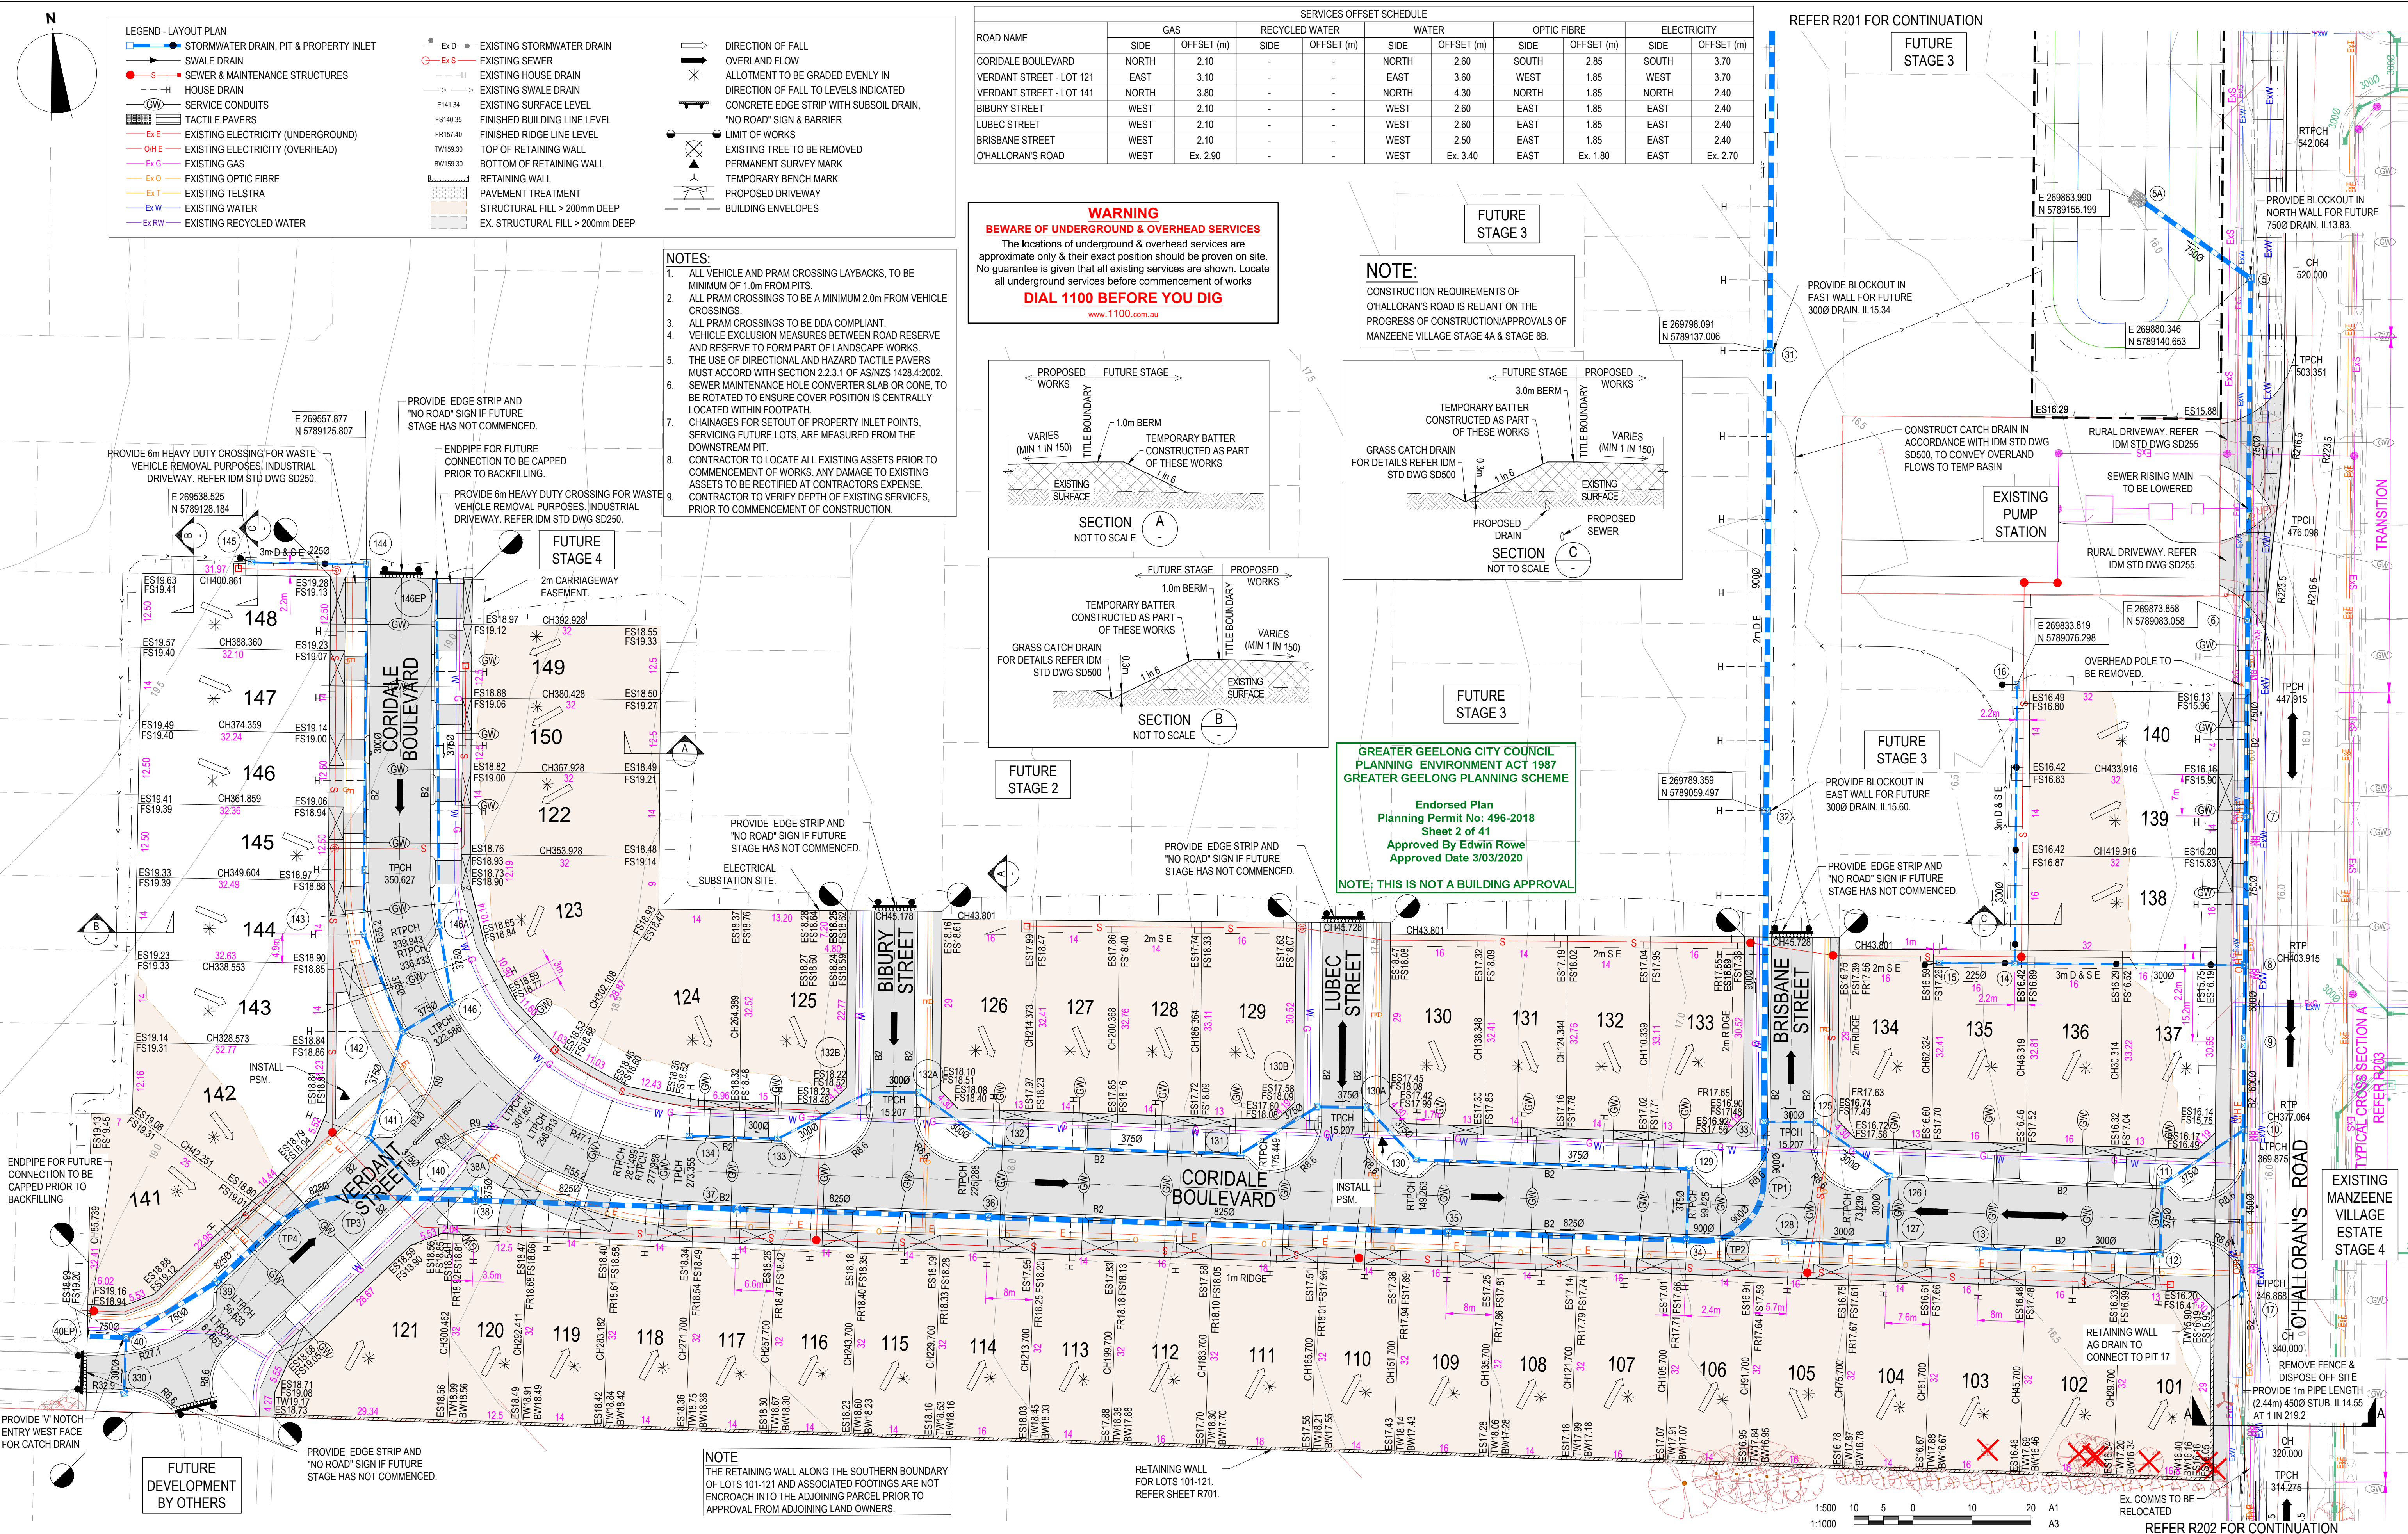

REVISION	DATE	ISSUE DESCRIPTION	DRAWN	CHECKED	APPROVED
0	26/02/20	ISSUED FOR CONSTRUCTION	K.MCKELVIE	M.TROUNCE	T.PALIOS
C	05/02/20	REVISED IN ACCORDANCE WITH COUNCIL COMMENTS	K.MCKELVIE	M.TROUNCE	T.PALIOS
B	29.11.19	ISSUED FOR TENDER	K.MCKELVIE	M.TROUNCE	T.PALIOS
A	26.11.19	ISSUED FOR APPROVAL	K.MCKELVIE	M.TROUNCE	T.PALIOS

Communities Designed for Living

Level 7, 176 Wellington Parade
East Melbourne, VIC, Australia 3002

DRAWING TITLE

CORIDALE - STAGE 1
LAYOUT PLAN - 1

STATUS

ISSUED FOR CONSTRUCTION

SCALE AT A1	DRAWN	DESIGNED
1:500 @ A1	K.MCKELVIE	K.MCKELVIE
PROJECT ENGINEER	PROJECT MANAGER	DATE FIRST ISSUE
M.TROUNCE	T.PALIOS	NOVEMBER 2019
PROJECT No.	DRAWING No.	REVISION
180014.1	R200	0