




MGA2020  
ZONE 55

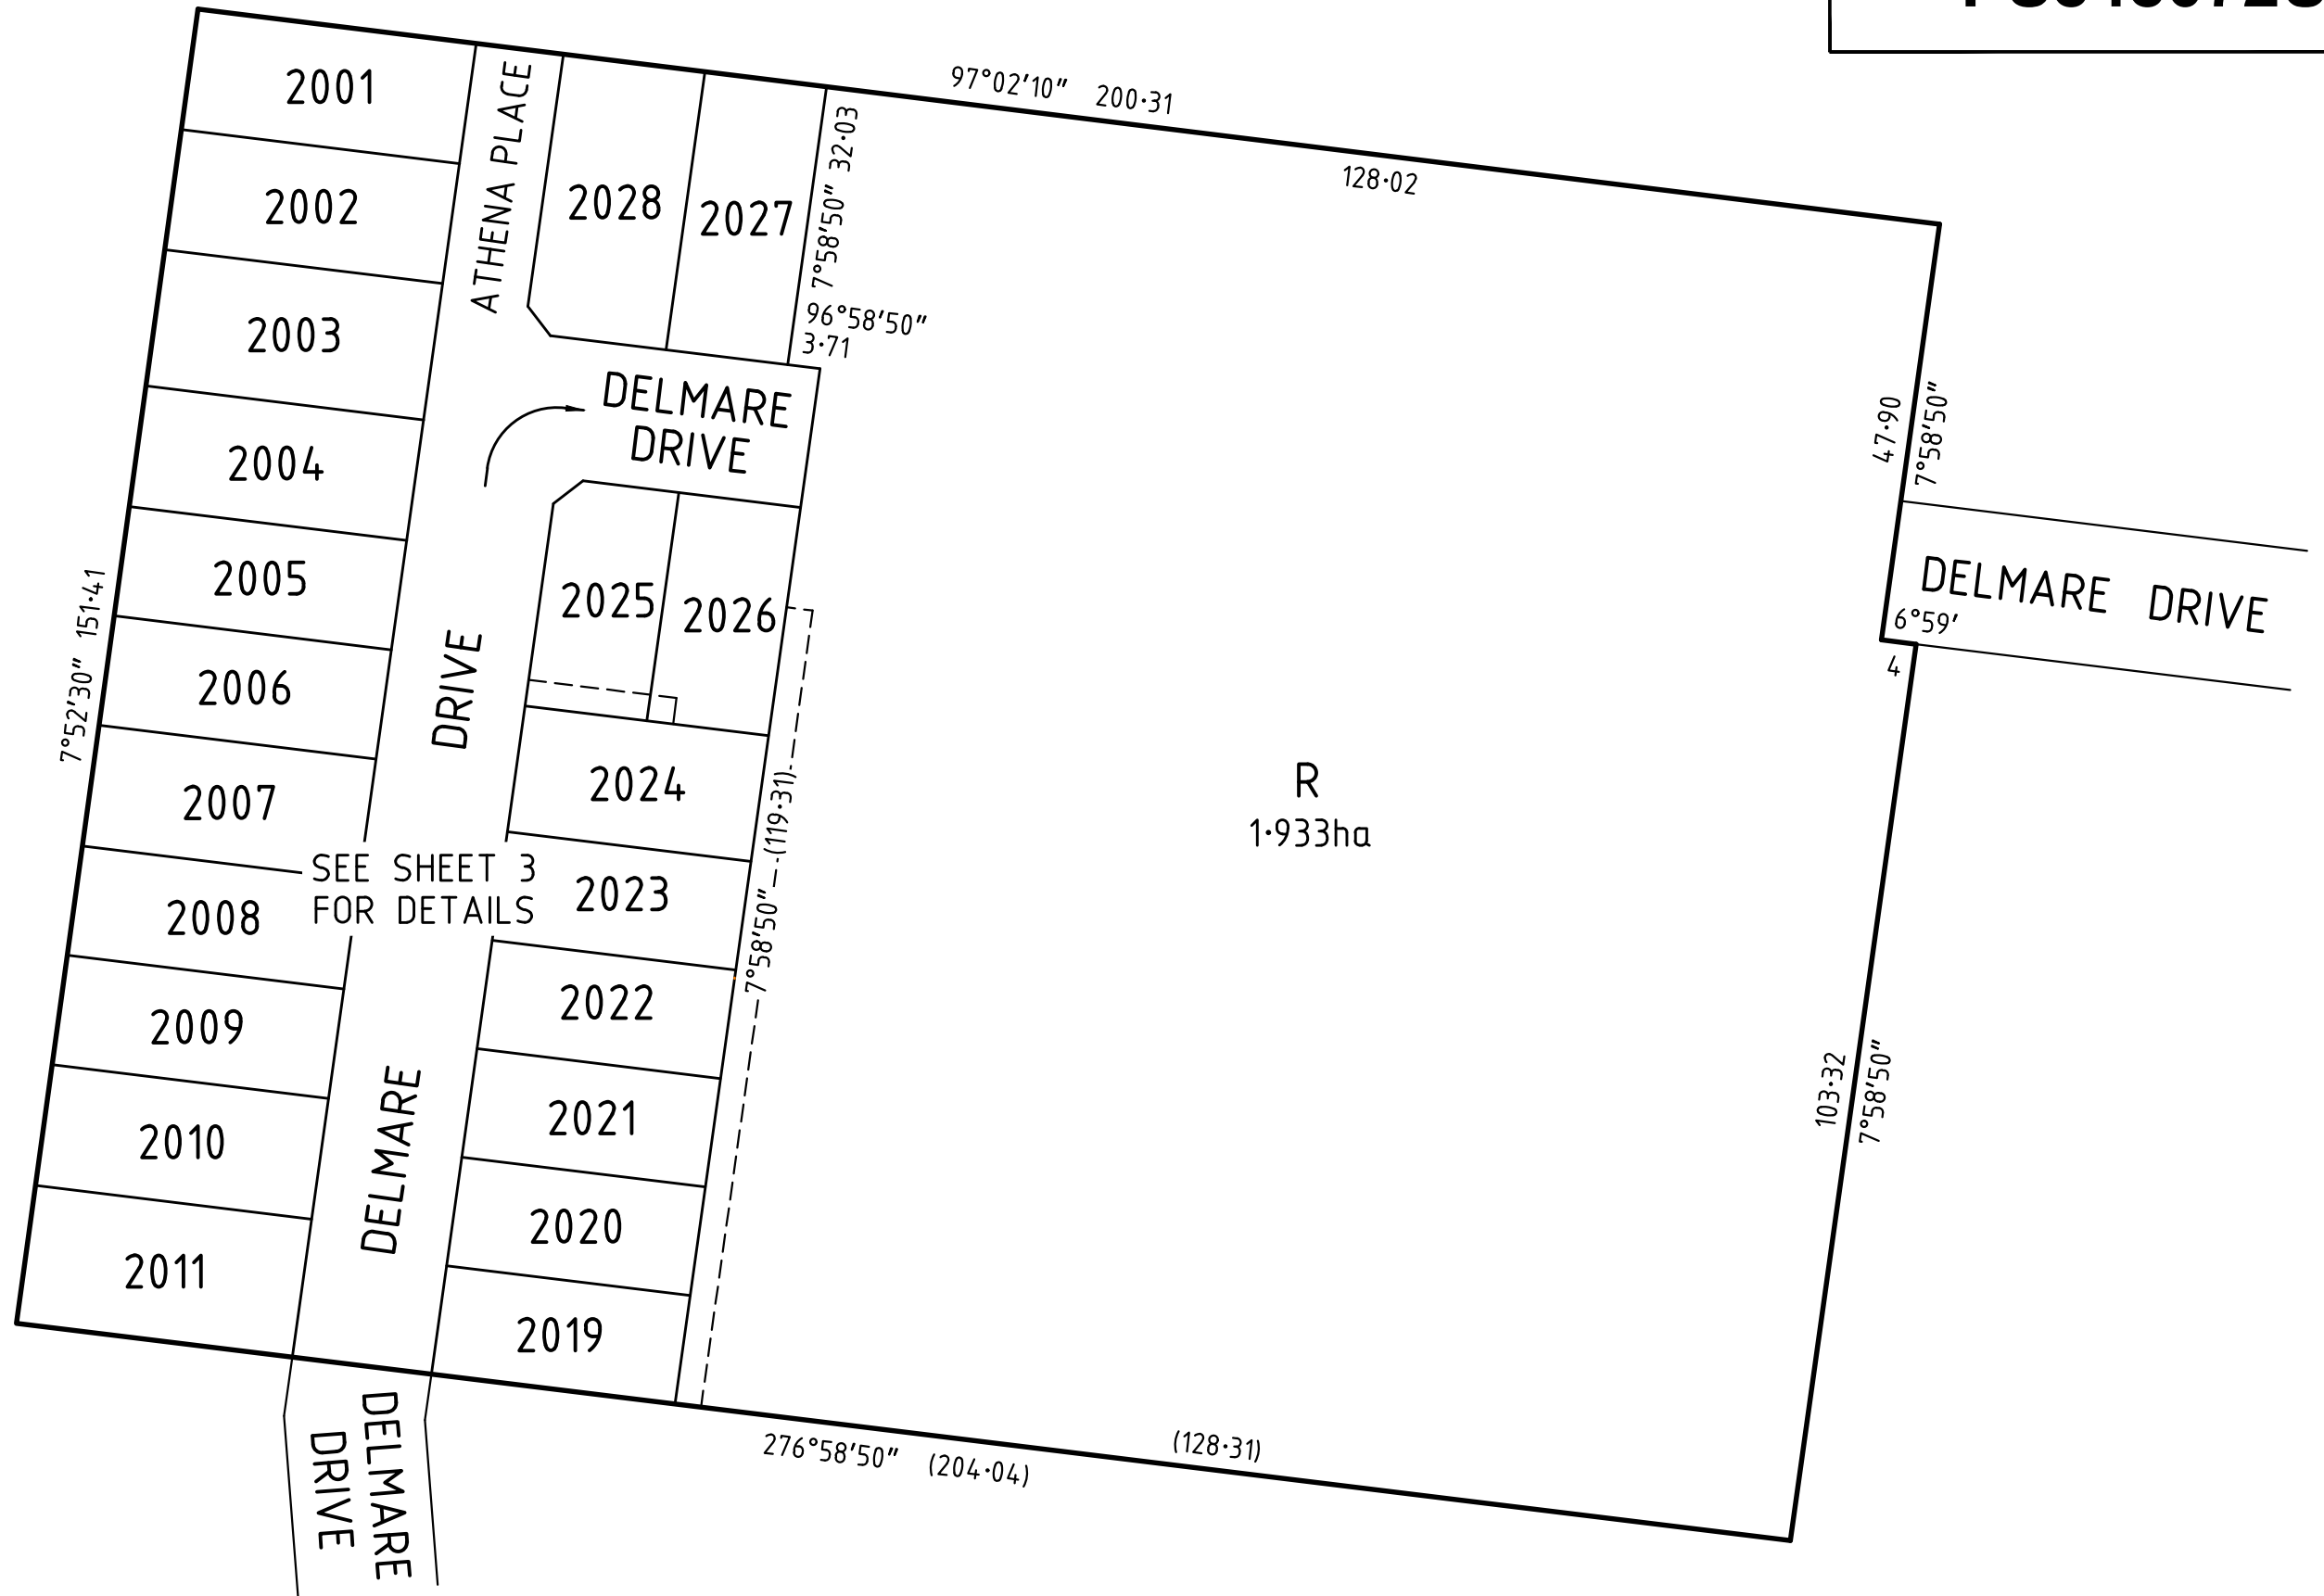

SEE SHEET 3  
FOR DETAILS

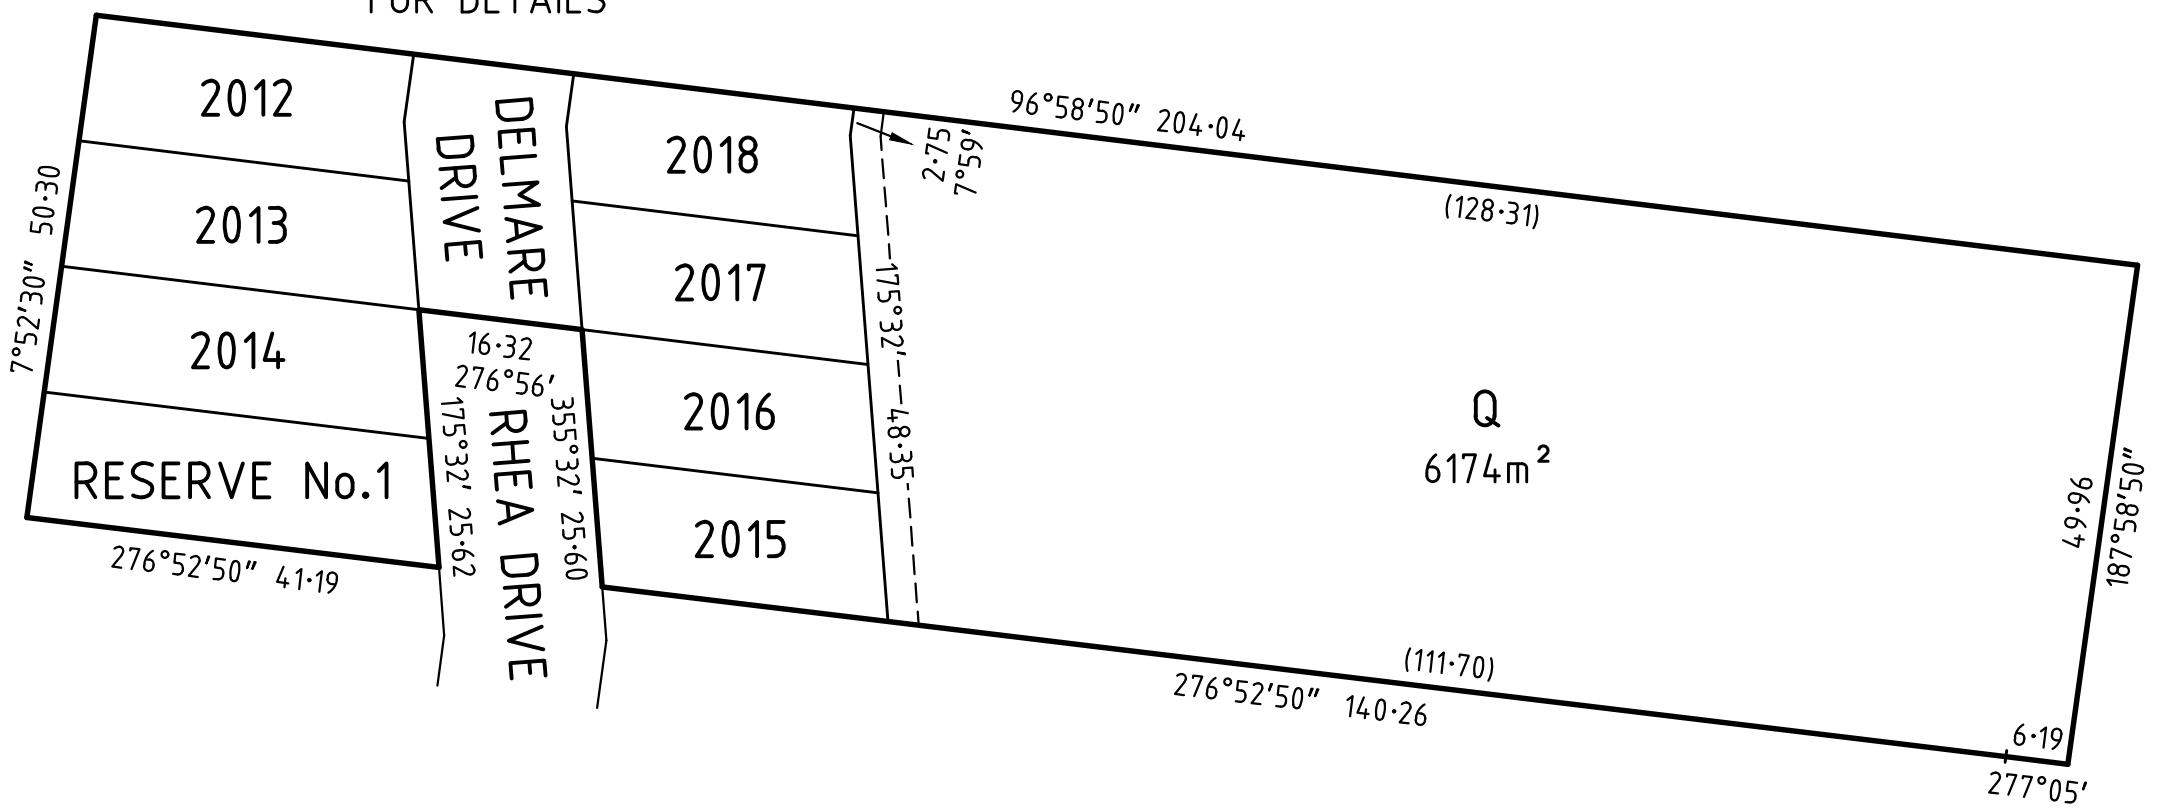

MGA2020  
ZONE 55

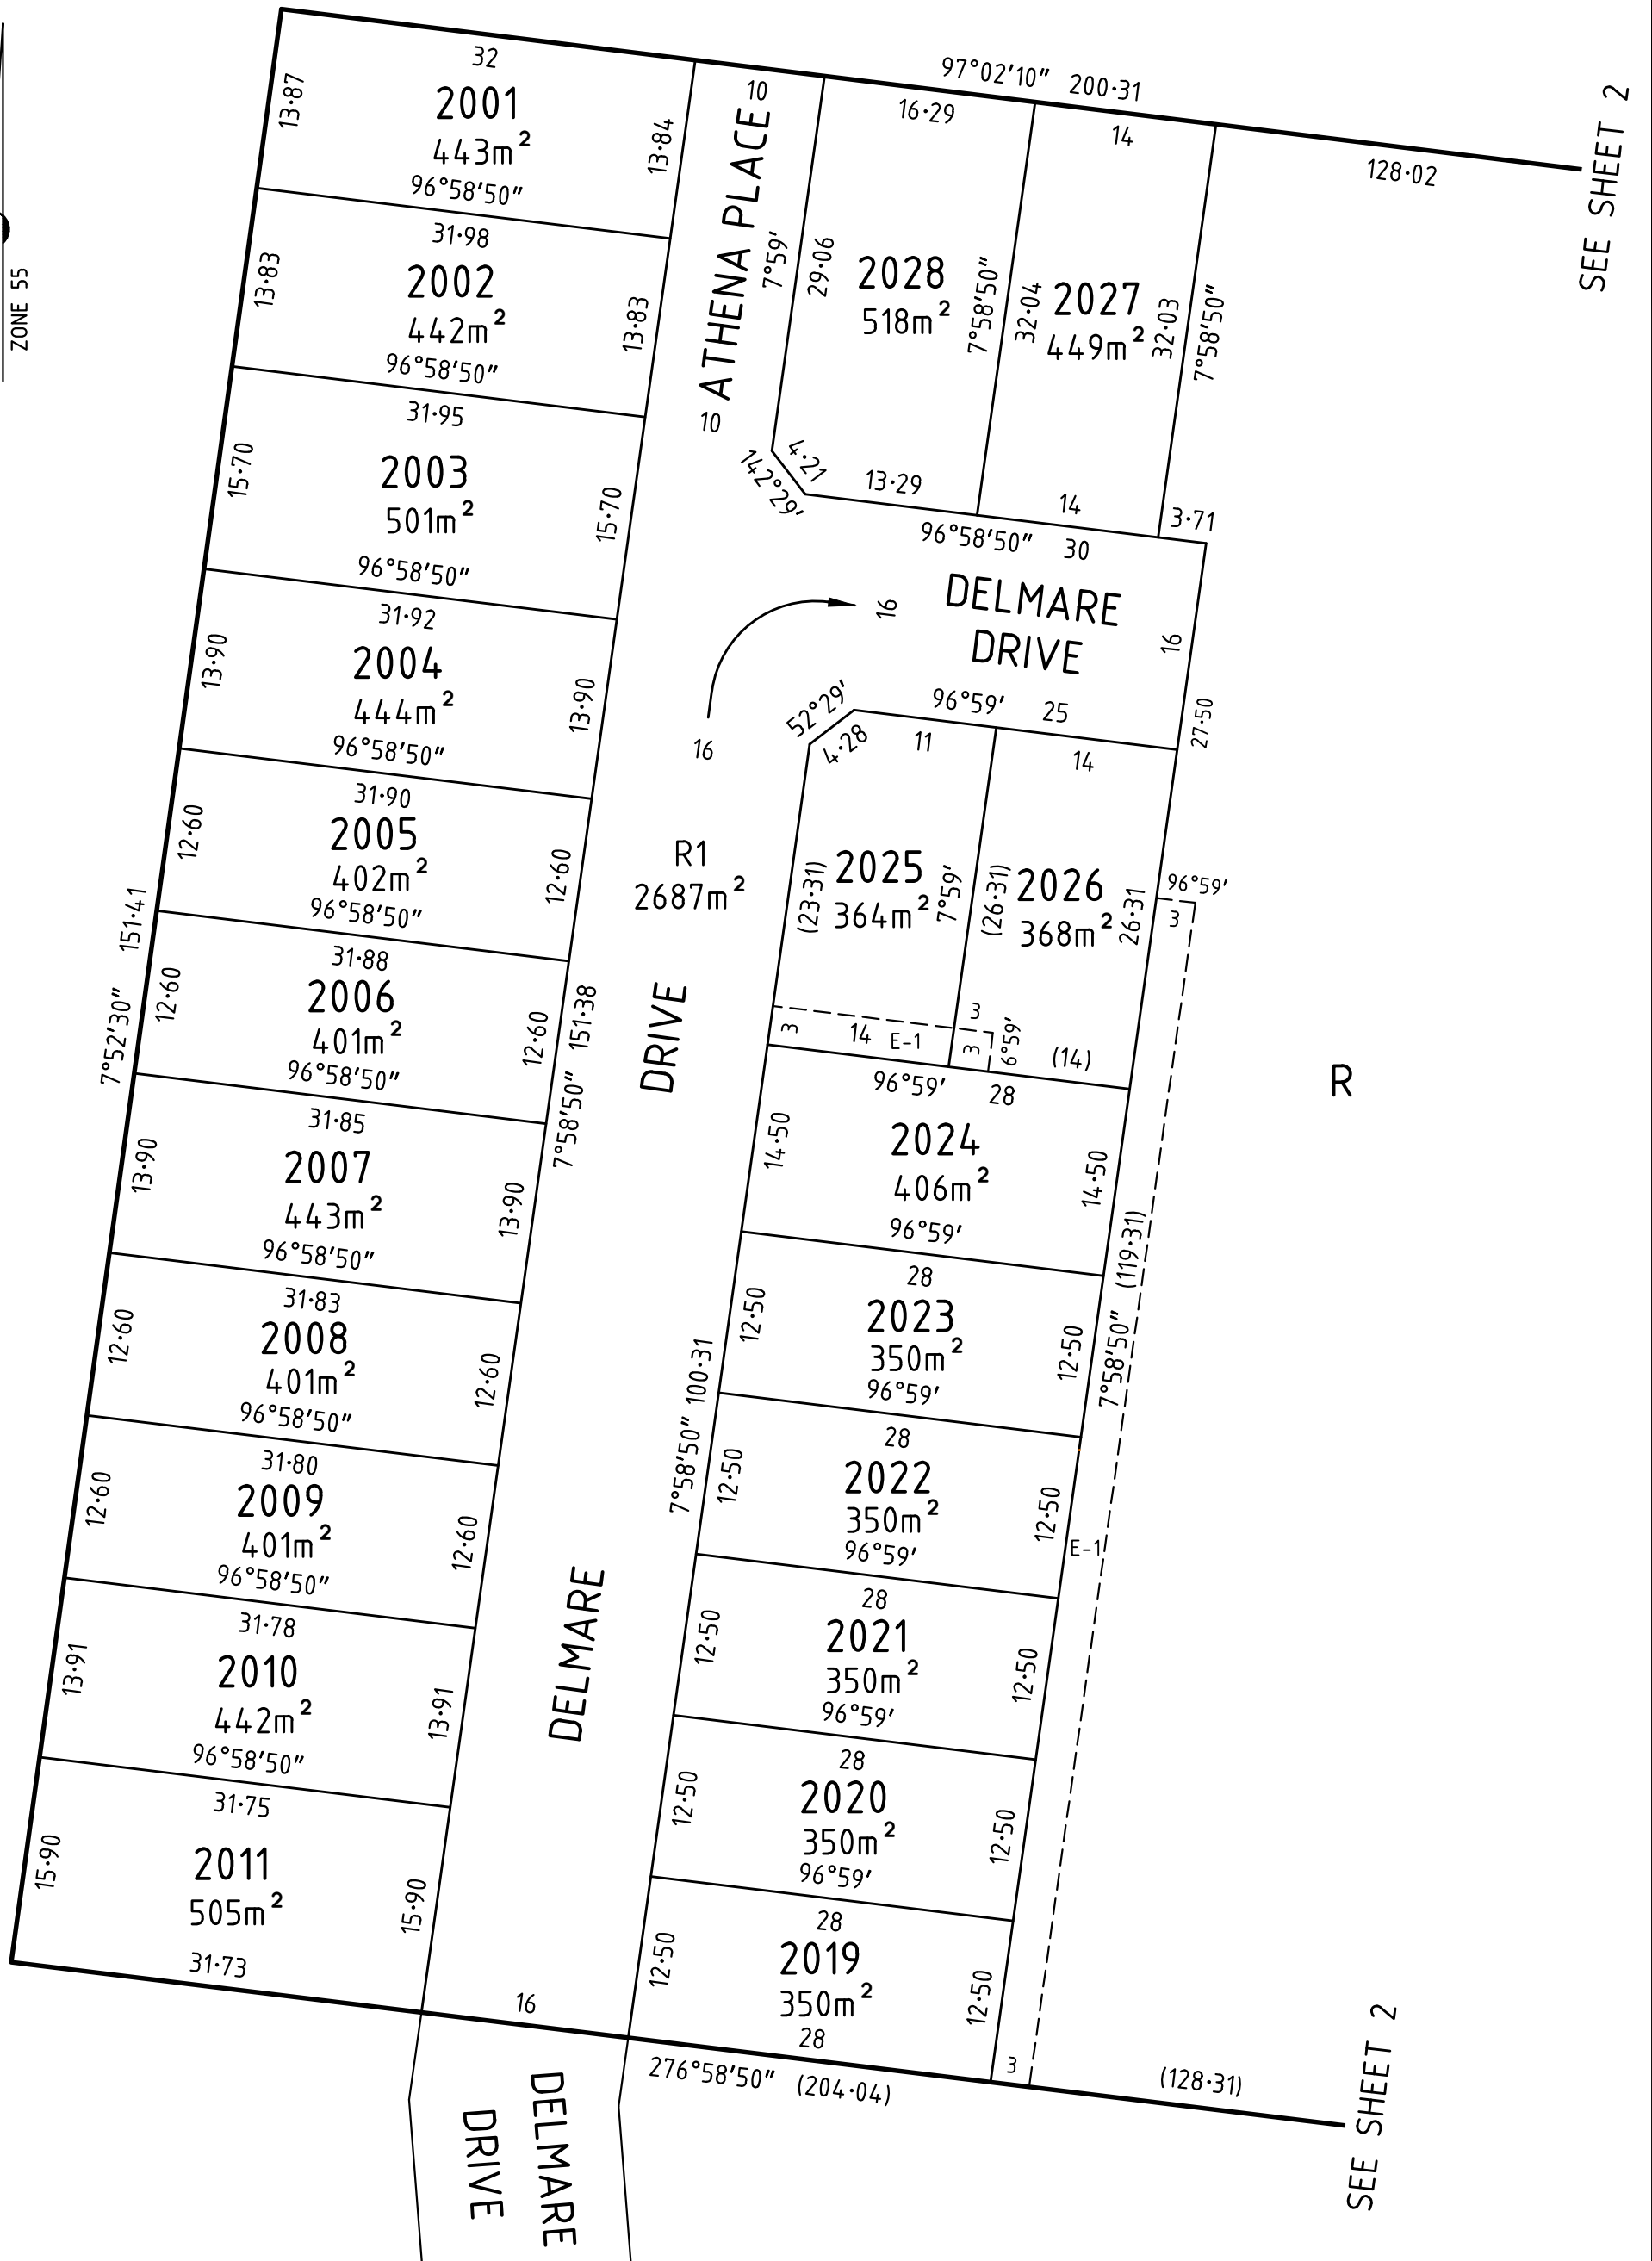

SEE SHEET 2

SEE SHEET 2



