


Rev	Description	Approved	Date
1	ENDPIPES 11A AND 23 DIMENSIONS ADDED	M.T.S	12/01/22
0	CONSTRUCTION ISSUE	M.T.S	12/01/22
	Amendments		

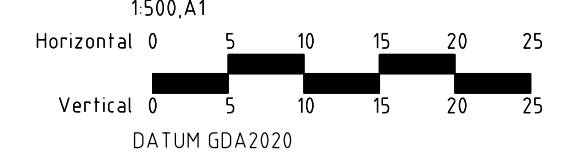

© Spiire Australia Pty Ltd All Rights Reserved  
 This document is produced by Spiire Australia Pty Ltd solely for the benefit of and use by the client in accordance with the terms of the retainer. Spiire Australia Pty Ltd does not and shall not assume any responsibility or liability whatsoever to any third party arising out of any use or reliance by third party on the content of this document.

spiire.com.au    ABN 55 050 029 635

Communities Designed for Living  
 Designed  
**R. WEINBER**  
 Authorised  
**M. TOOMER-SMITH**

Your world awaits  
 Checked  
**D. CAMERON**  
 Date  
 21/05/21

**REDSTONE ESTATE**  
**STAGE 5A**  
**ROAD & DRAINAGE FACE PLAN**  
 VILLAWOOD PROPERTIES  
 HUME CITY COUNCIL  
**CONSTRUCTION**    Drg No **305916R02**    Rev **1**

**SEWER BACKFILL NOTE:**  
 REFER TO MRWA BACKFILL SPECIFICATION 04-03.1 FOR BACKFILLING AND EMBEDMENT DETAILS FOR SEWERS CONSTRUCTED UNDER ROADS AND FOOTPATHS.

**NOTE:**  
 EXISTING CUT OFF DRAINS CONSTRUCTED AS PART OF STAGE 4 WORKS TO BE REMOVED

**NOTE:**  
 TEMPORARY FENCING TO BE MAINTAINED UNTIL COMPLETION OF LANDSCAPE WORKS TO THE SATISFACTION OF COUNCIL