




TYPICAL 16.00m ROAD RESERVE
SPINEBILL STREET

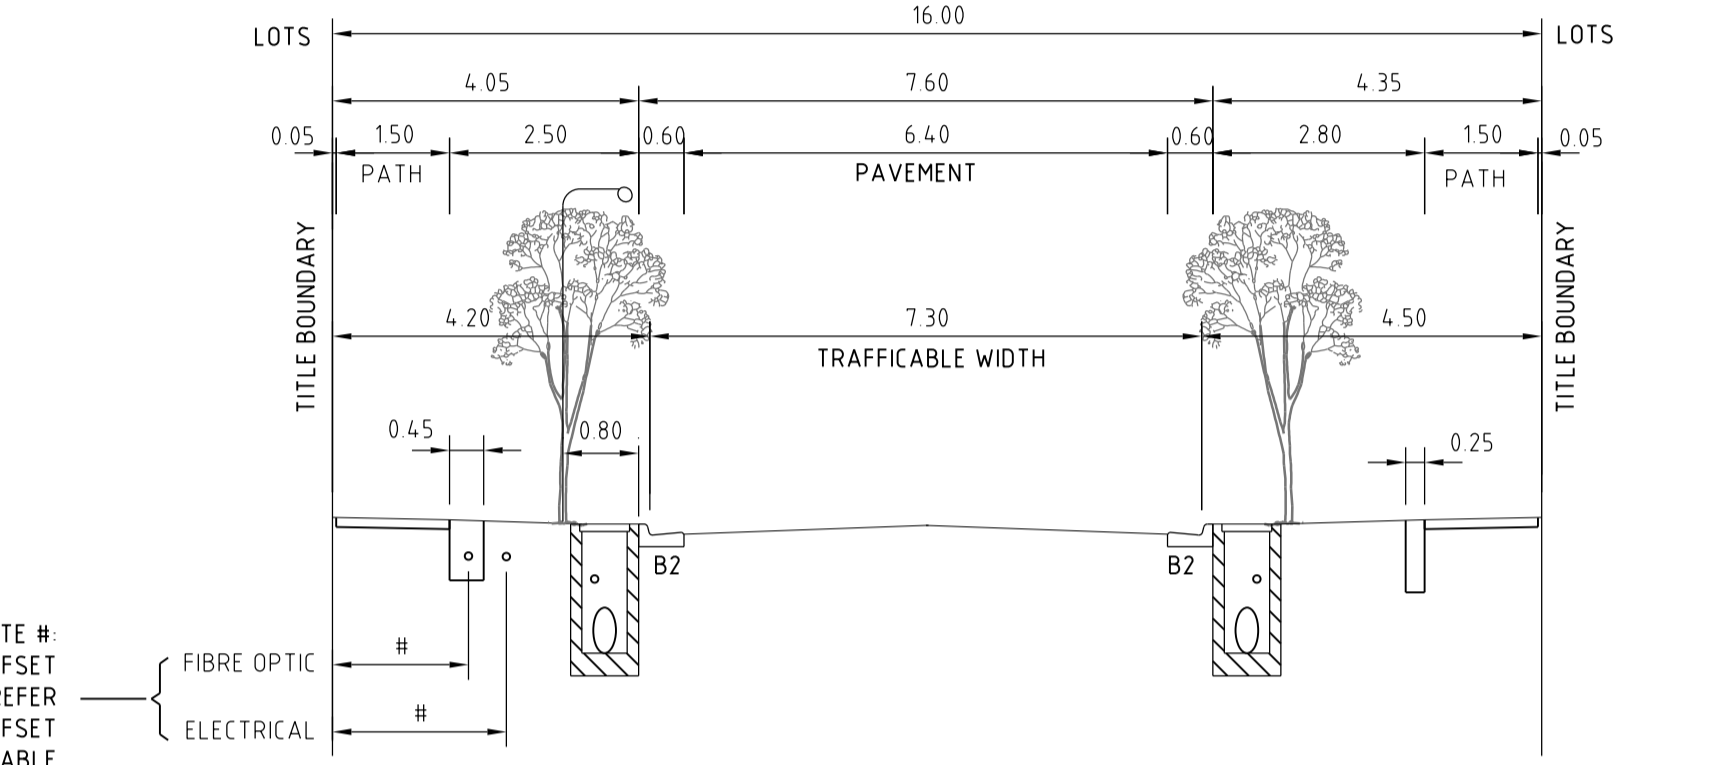

TYPICAL 16.00m ROAD RESERVE
FEATHER AVENUE

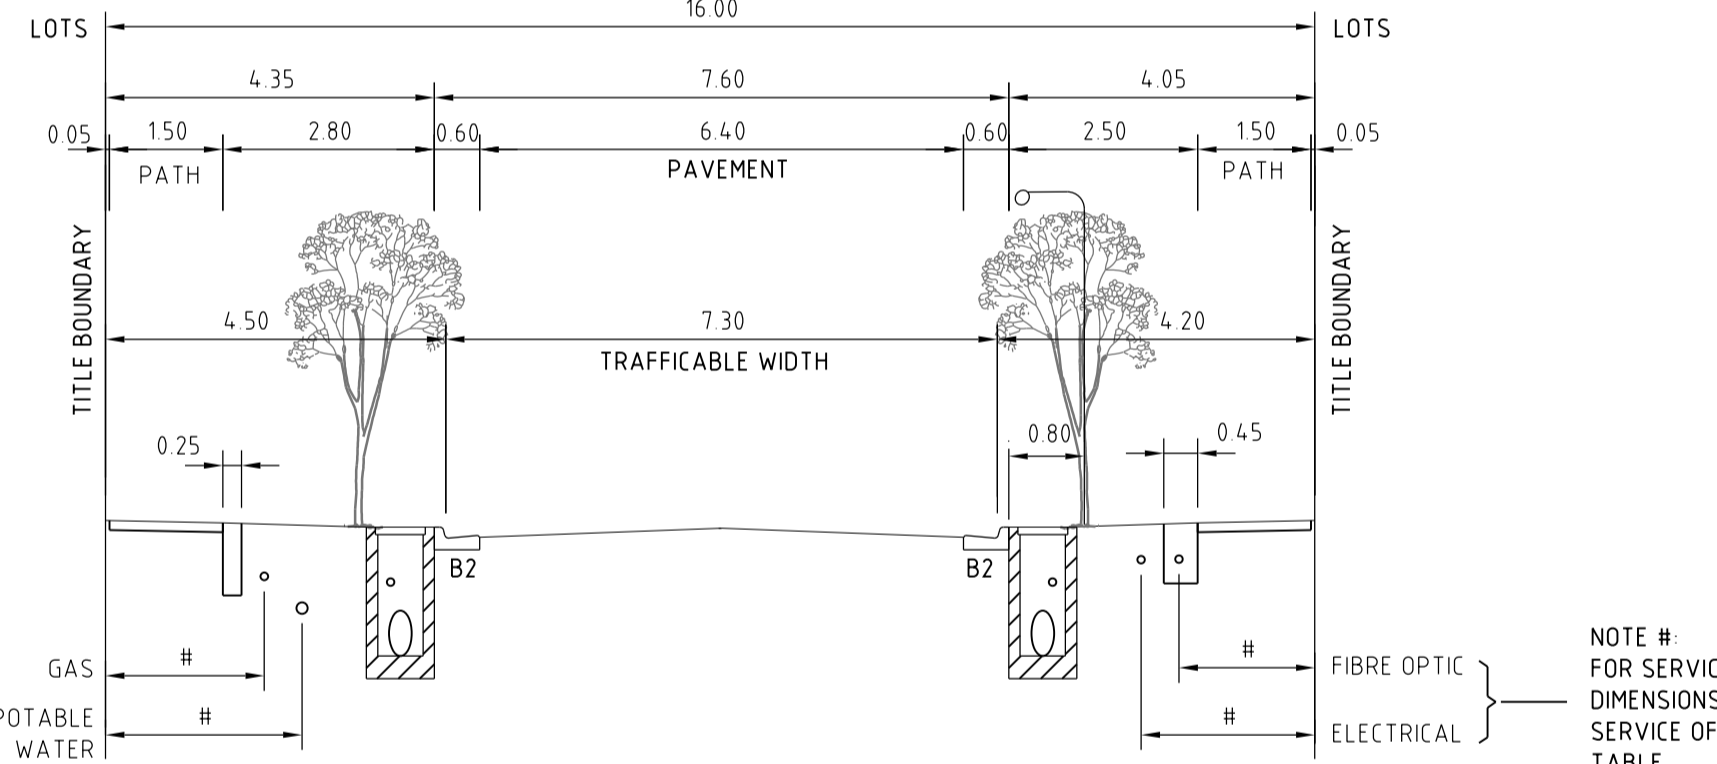

TYPICAL 16.00m ROAD RESERVE
FIRESTICK ROAD

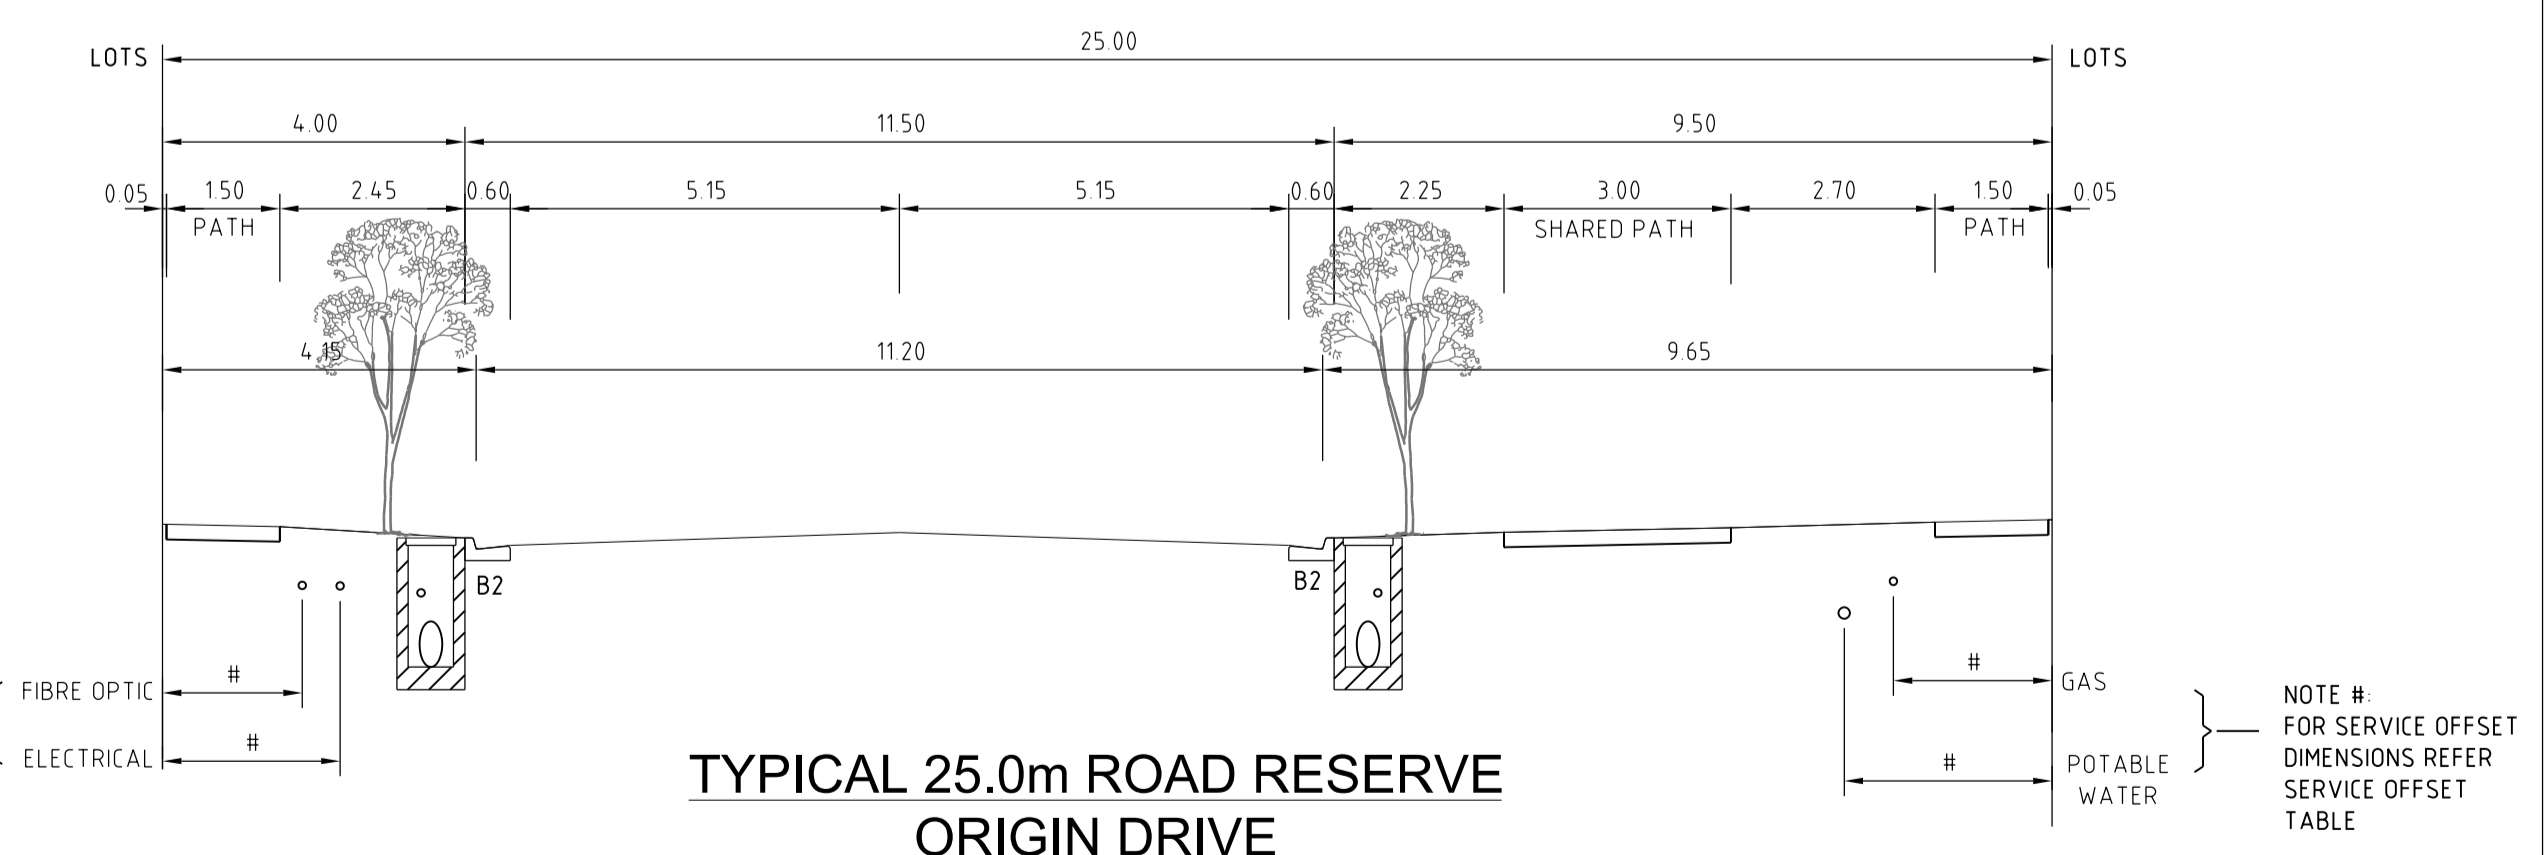

TYPICAL 25.00m ROAD RESERVE
ORIGIN DRIVE

A	PRELIMINARY ISSUE	M.L.	27-11-20
Rev	Amendments	Approved	Date

© Spiire Australia Pty Ltd All Rights Reserved
This document is produced by Spiire Australia Pty Ltd solely for the benefit of and use by the client in accordance with the terms of the retainer. Spiire Australia Pty Ltd does not and shall not assume any responsibility or liability whatsoever to any third party arising out of any use or reliance by third party on the content of this document.

spiire.com.au ABN 55 050 029 635

Communities Designed for Living
Designed
R. WEINBER
Checked
D CAMERON
Authorised
M. LETSON
Date
27-11-20

**REDSTONE ESTATE
STAGE 5A
FUNCTIONAL LAYOUT PLAN
AND TYPICAL SECTIONS**
VILLAWOOD PROPERTIES
HUME CITY COUNCIL

PRELIMINARY Drg No 305916F02 Rev A