



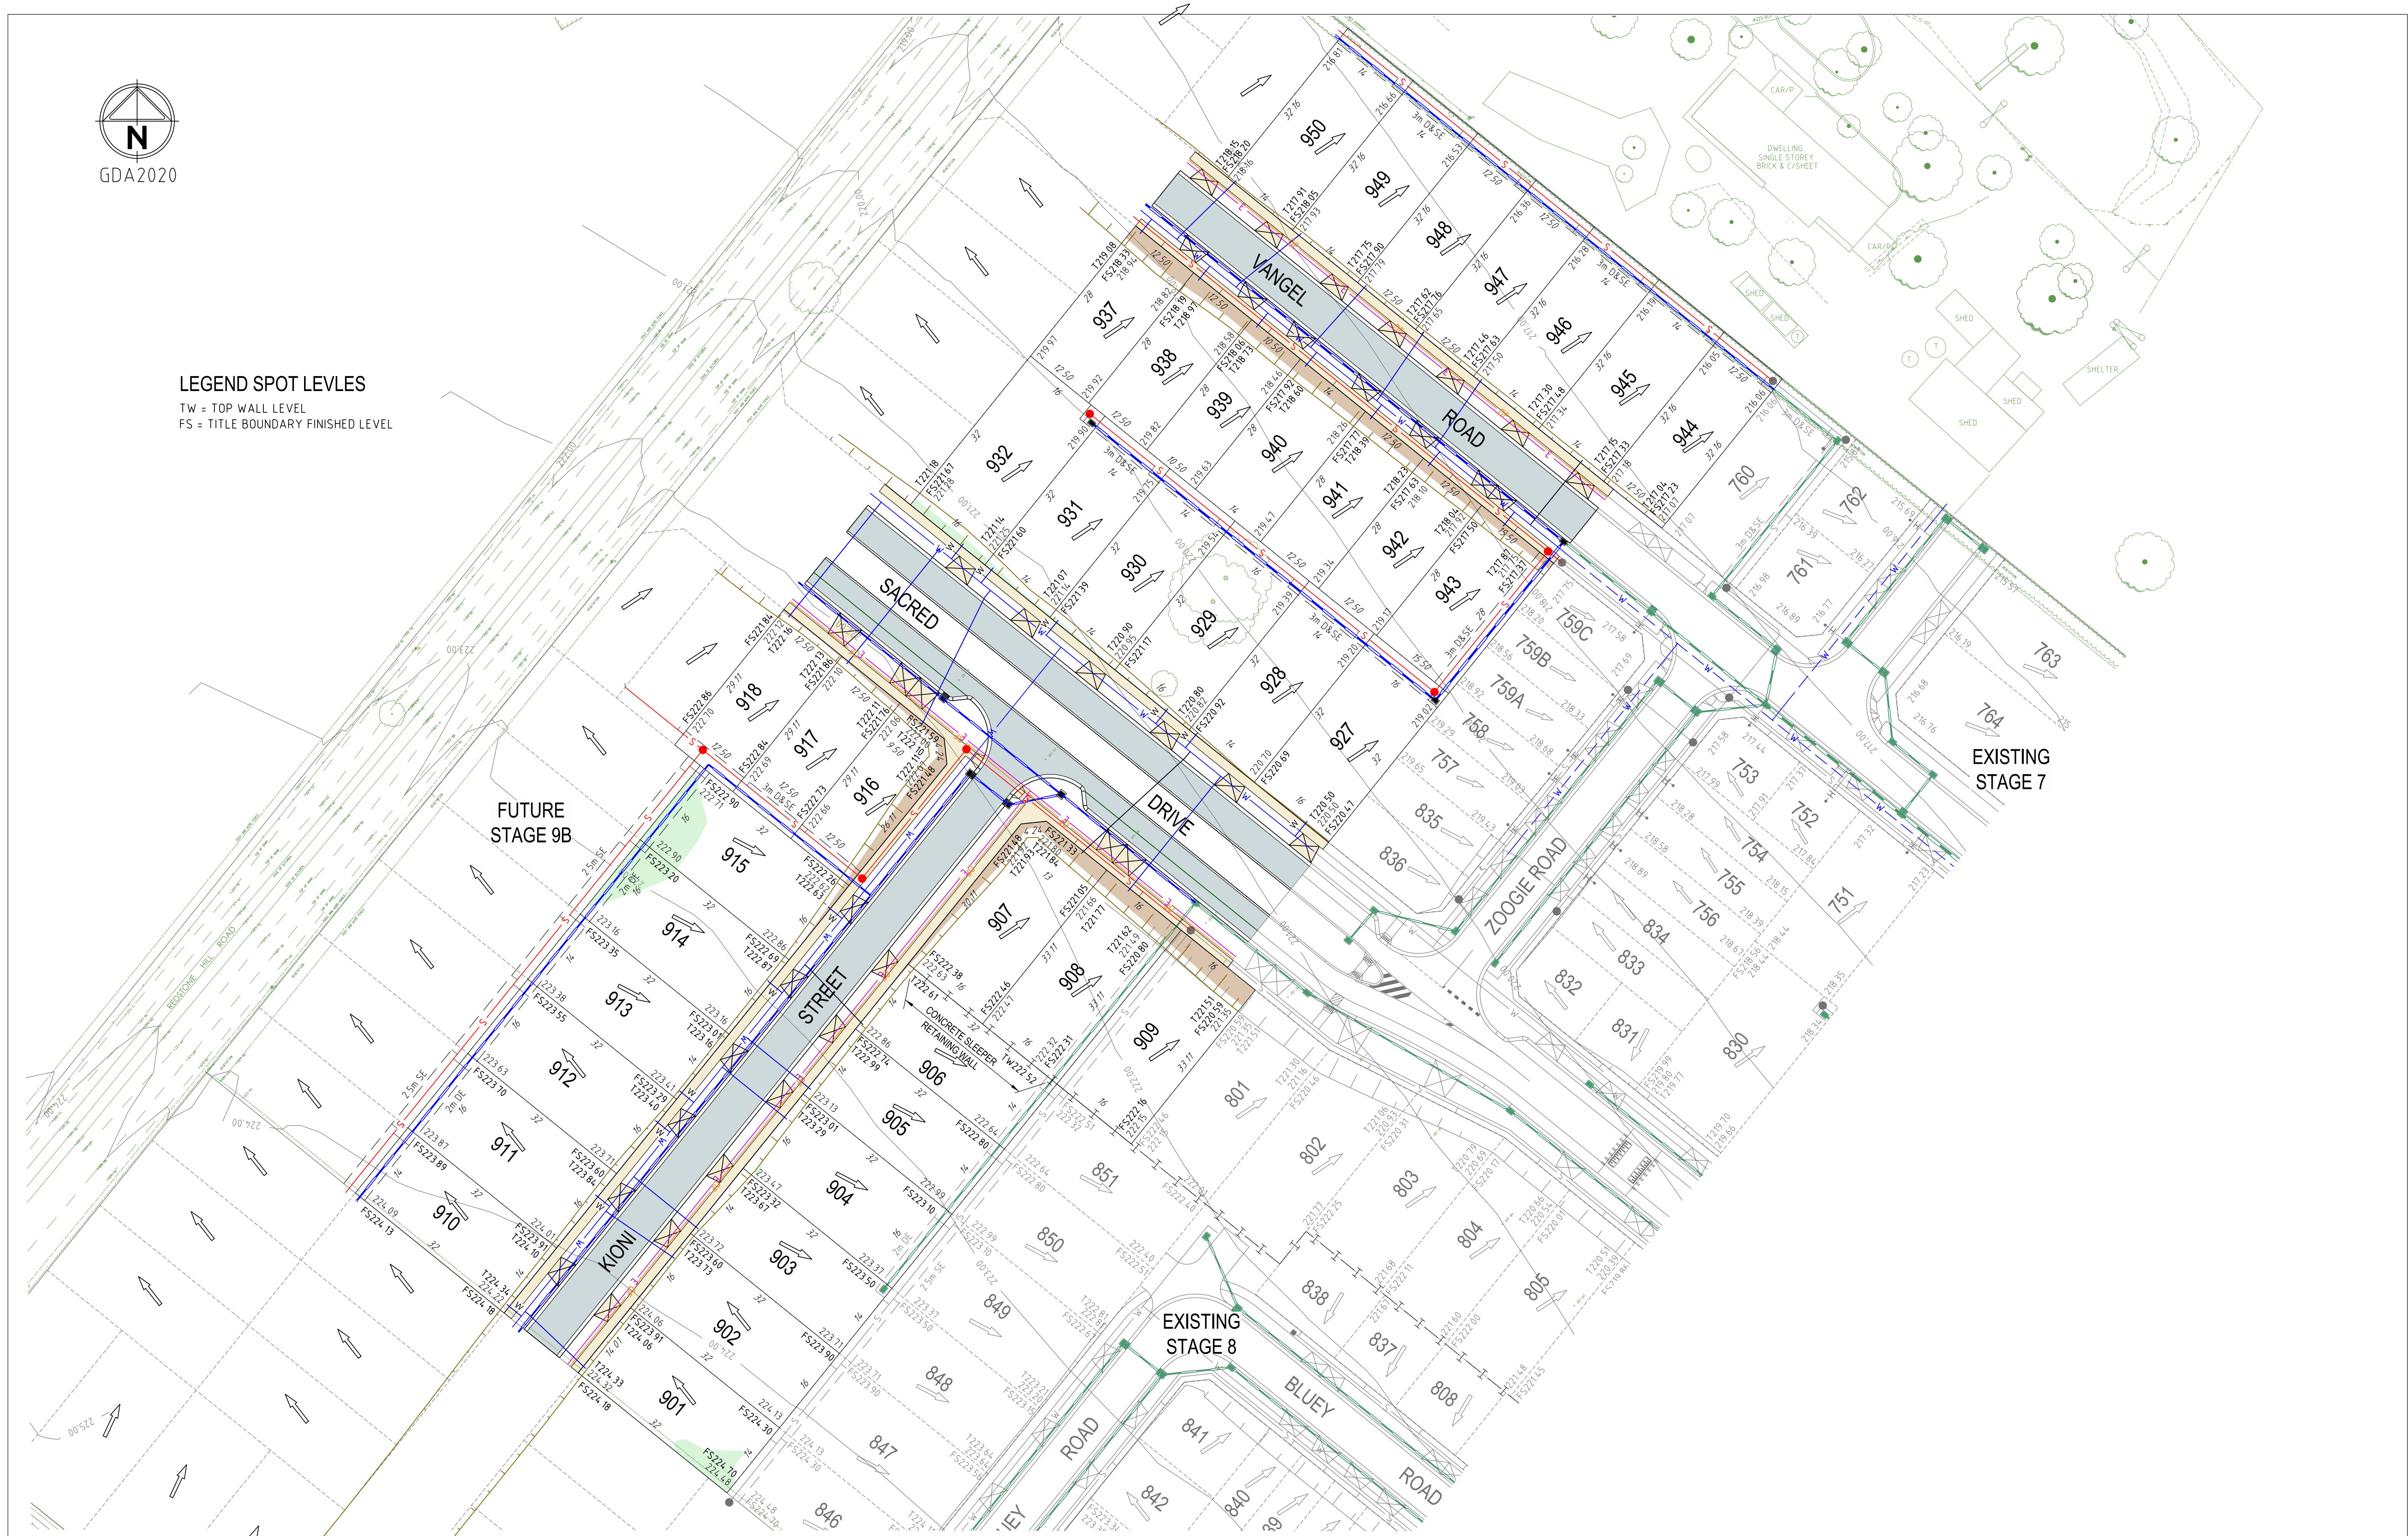

LEGEND SPOT LEVELS
TW = TOP WALL LEVEL
FS = TITLE BOUNDARY FINISHED LEVEL

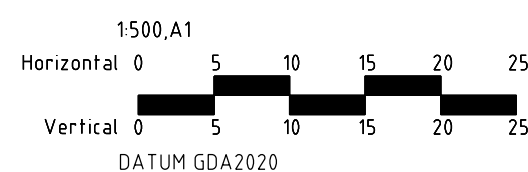

A		FIRST ISSUE	M.T.S	23/11/21
Rev		Amendments	Approved	Date



© Spiire Australia Pty Ltd All Rights Reserved
This document is produced by Spiire Australia Pty Ltd solely for the benefit of and use by the client in accordance with the terms of the retainer. Spiire Australia Pty Ltd does not and shall not assume any responsibility or liability whatsoever to any third party arising out of any use or reliance by third party on the content of this document.

spiire.com.au ABN 55 050 029 635

Designed
R. WEINBER
Authorised
M. TOOMER-SMITH

Checked
D CAMERON
Date
23/11/21

REDSTONE ESTATE
STAGE 9
ROAD & DRAINAGE FACE PLAN

VILLAWOOD PROPERTIES
HUME CITY COUNCIL

PRELIMINARY

Drg No
305920R02

Rev
A