


Memorandum of common provisions

Section 91A Transfer of Land Act 1958

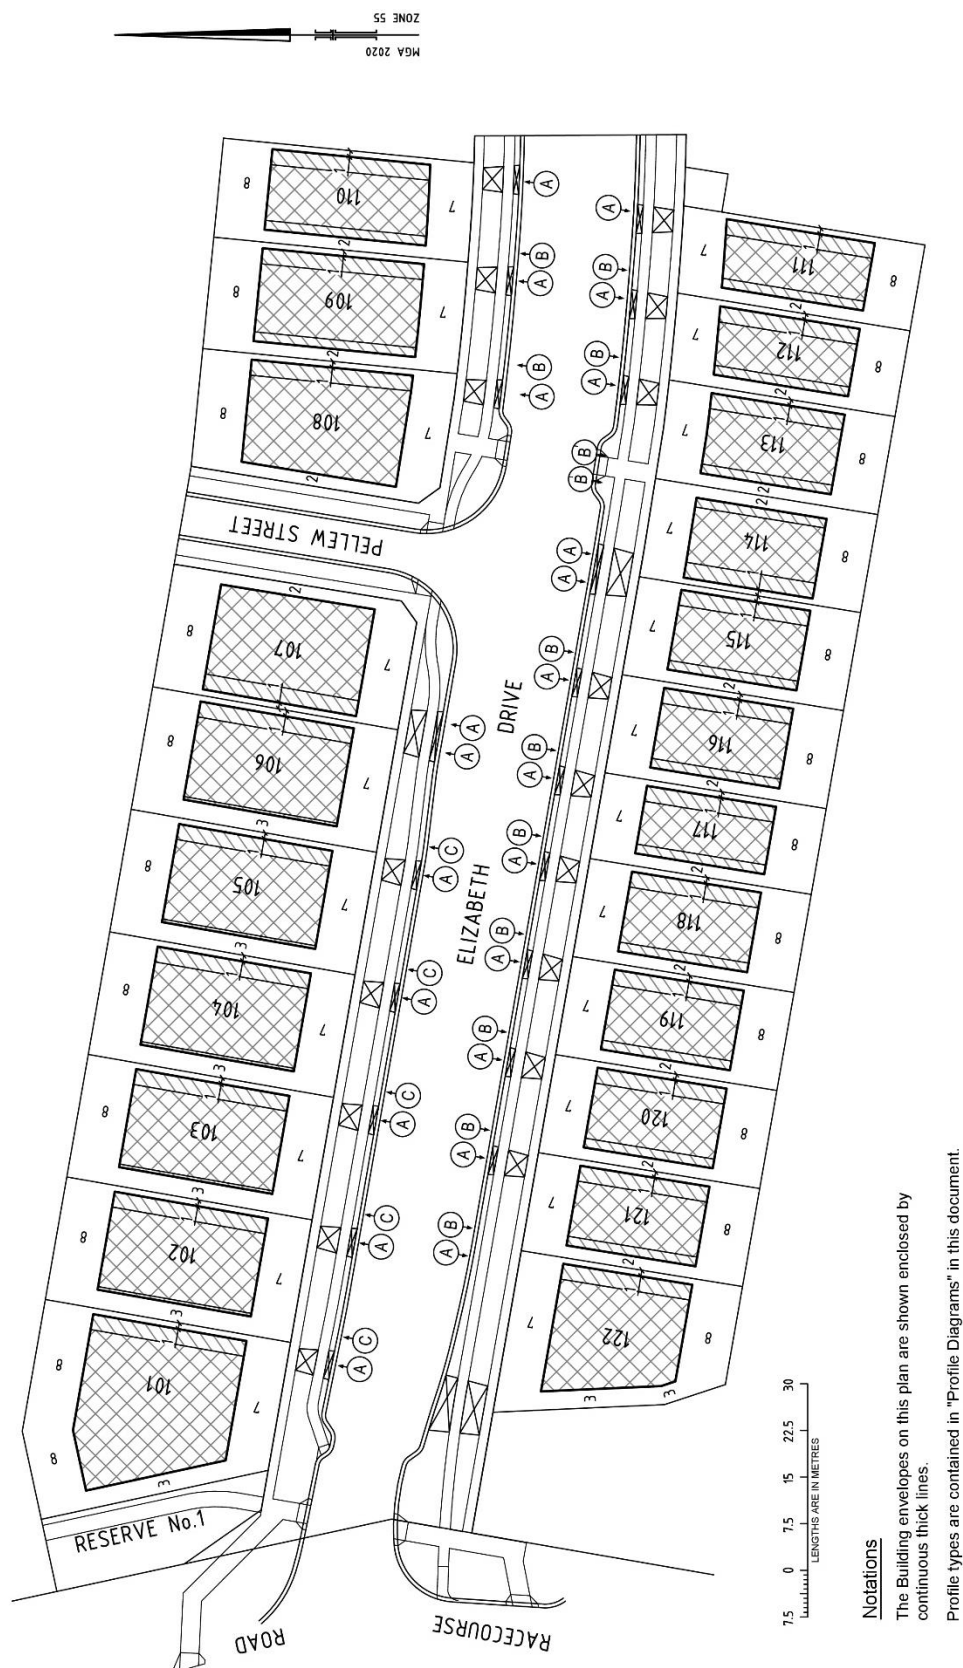

Notations

The Building envelopes on this plan are shown enclosed by continuous thick lines.
Profile types are contained in "Profile Diagrams" in this document.