


# WANDANA - STAGE 6 BUILDING ENVELOPE PLAN

SEE PLAN OF SUBDIVISION PS827124V


## LEGEND

### EXAMPLE OF TYPICAL BUILDING ENVELOPE SETBACK

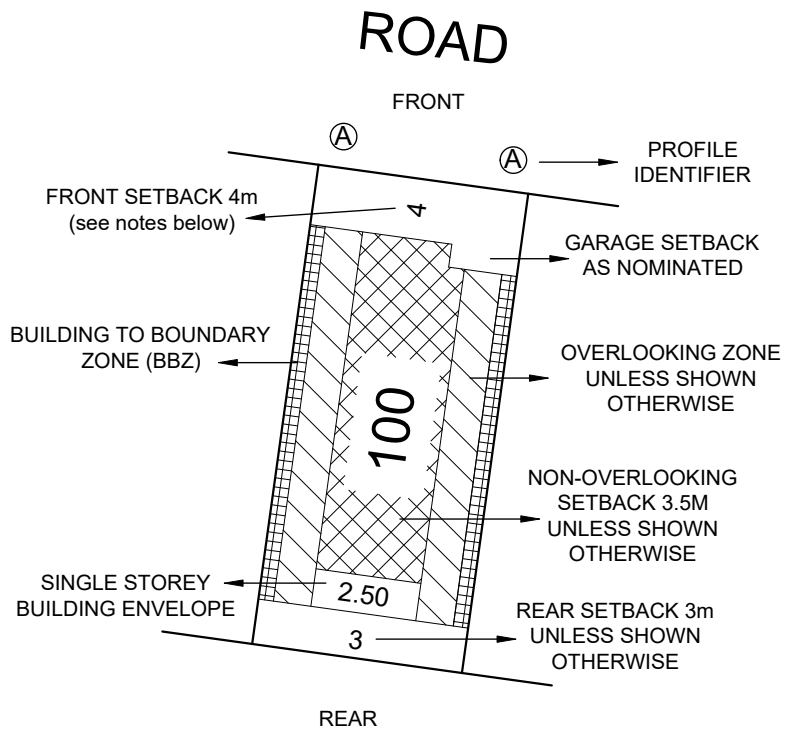


### PROFILE DIAGRAM

#### A PROFILE

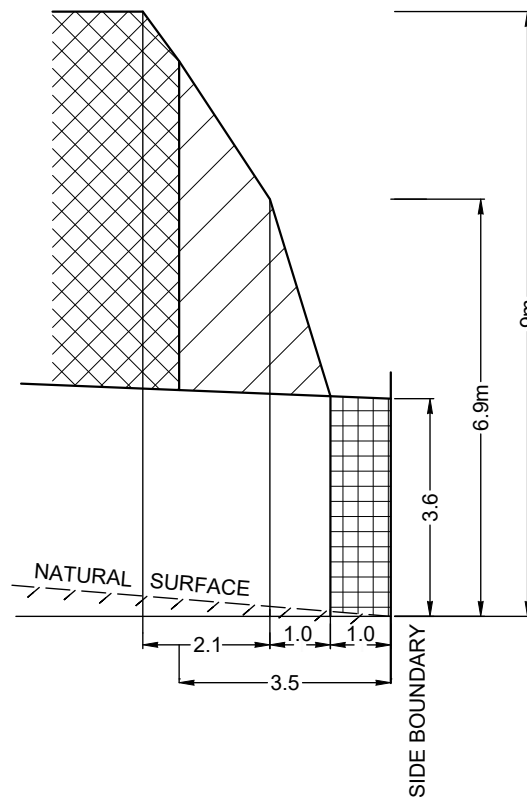

NATURAL SURFACE RISING  
FROM THE SIDE BOUNDARY

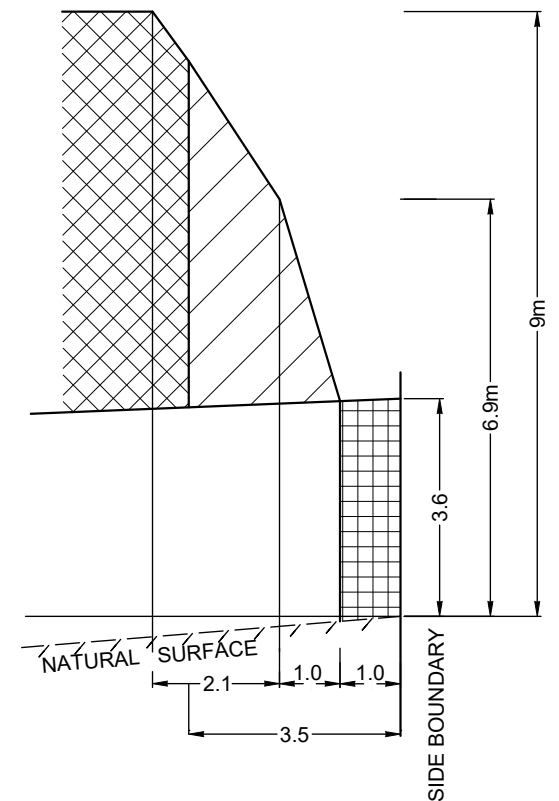


NATURAL SURFACE FALLING  
FROM THE SIDE BOUNDARY



SINGLE STOREY BUILDING ENVELOPE (WALL HEIGHT NOT EXCEEDING 3.6m)



BUILDING TO BOUNDARY ZONE (BBZ)

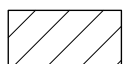

OVERLOOKING ZONE - Habitable room windows or raised open spaces are a source of overlooking



NON OVERLOOKING ZONE - Habitable room windows or raised open spaces are not a source of overlooking

THE REGISTERED PROPRIETOR OR PROPRIETORS OF THE LOT ARE REQUIRED TO BUILD IN ACCORDANCE WITH THE APPROVED BUILDING ENVELOPES SHOWN HEREON AND IN THE "PROFILE DIAGRAMS" IN THIS DOCUMENT.

#### NOTATIONS:

- THE FRONT AND SIDE SETBACKS ARE MEASURED TO THE OUTERMOST WALLS OF THE BUILDING.
- GARAGES MUST BE SETBACK A MINIMUM OF 5.0m FROM THE FRONT STREET BOUNDARY UNLESS OTHERWISE NOTED
- WALLS LESS THAN 1.0m FROM THE BOUNDARY MUST BE WITHIN 200mm OF THE BOUNDARY.
- THE SETBACK TO A SIDE STREET BOUNDARY FOR A CORNER LOT IS 2m UNLESS NOTED OTHERWISE.
- PORCHES AND VERANDAHS CAN ENCROACH INTO THE FRONT SETBACK BY UP TO 1.5m AT HEIGHTS OF UP TO 4m.



LyssnaGroup.com

**Lyssna Group Pty Ltd**  
ABN 18 616 811 191

Tel: +61 3 9516 6899  
PO Box 1098, South Melbourne 3205  
Suite 3, 102 Dodds Street  
Southbank VIC 3006 Australia

Sheet 1 of 2

Version 5

Drawing Date

20/08/19

Job Number

AA0074

Drawing Number

BE06AH

Drawn By

AP

