



WARNING
BEWARE OF UNDERGROUND & OVERHEAD SERVICES
 The locations of underground & overhead services are approximate only & their exact position should be proven on site. No guarantee is given that all existing services are shown. Locate all underground services before commencement of works
DIAL 1100 BEFORE YOU DIG
 www.1100.com.au

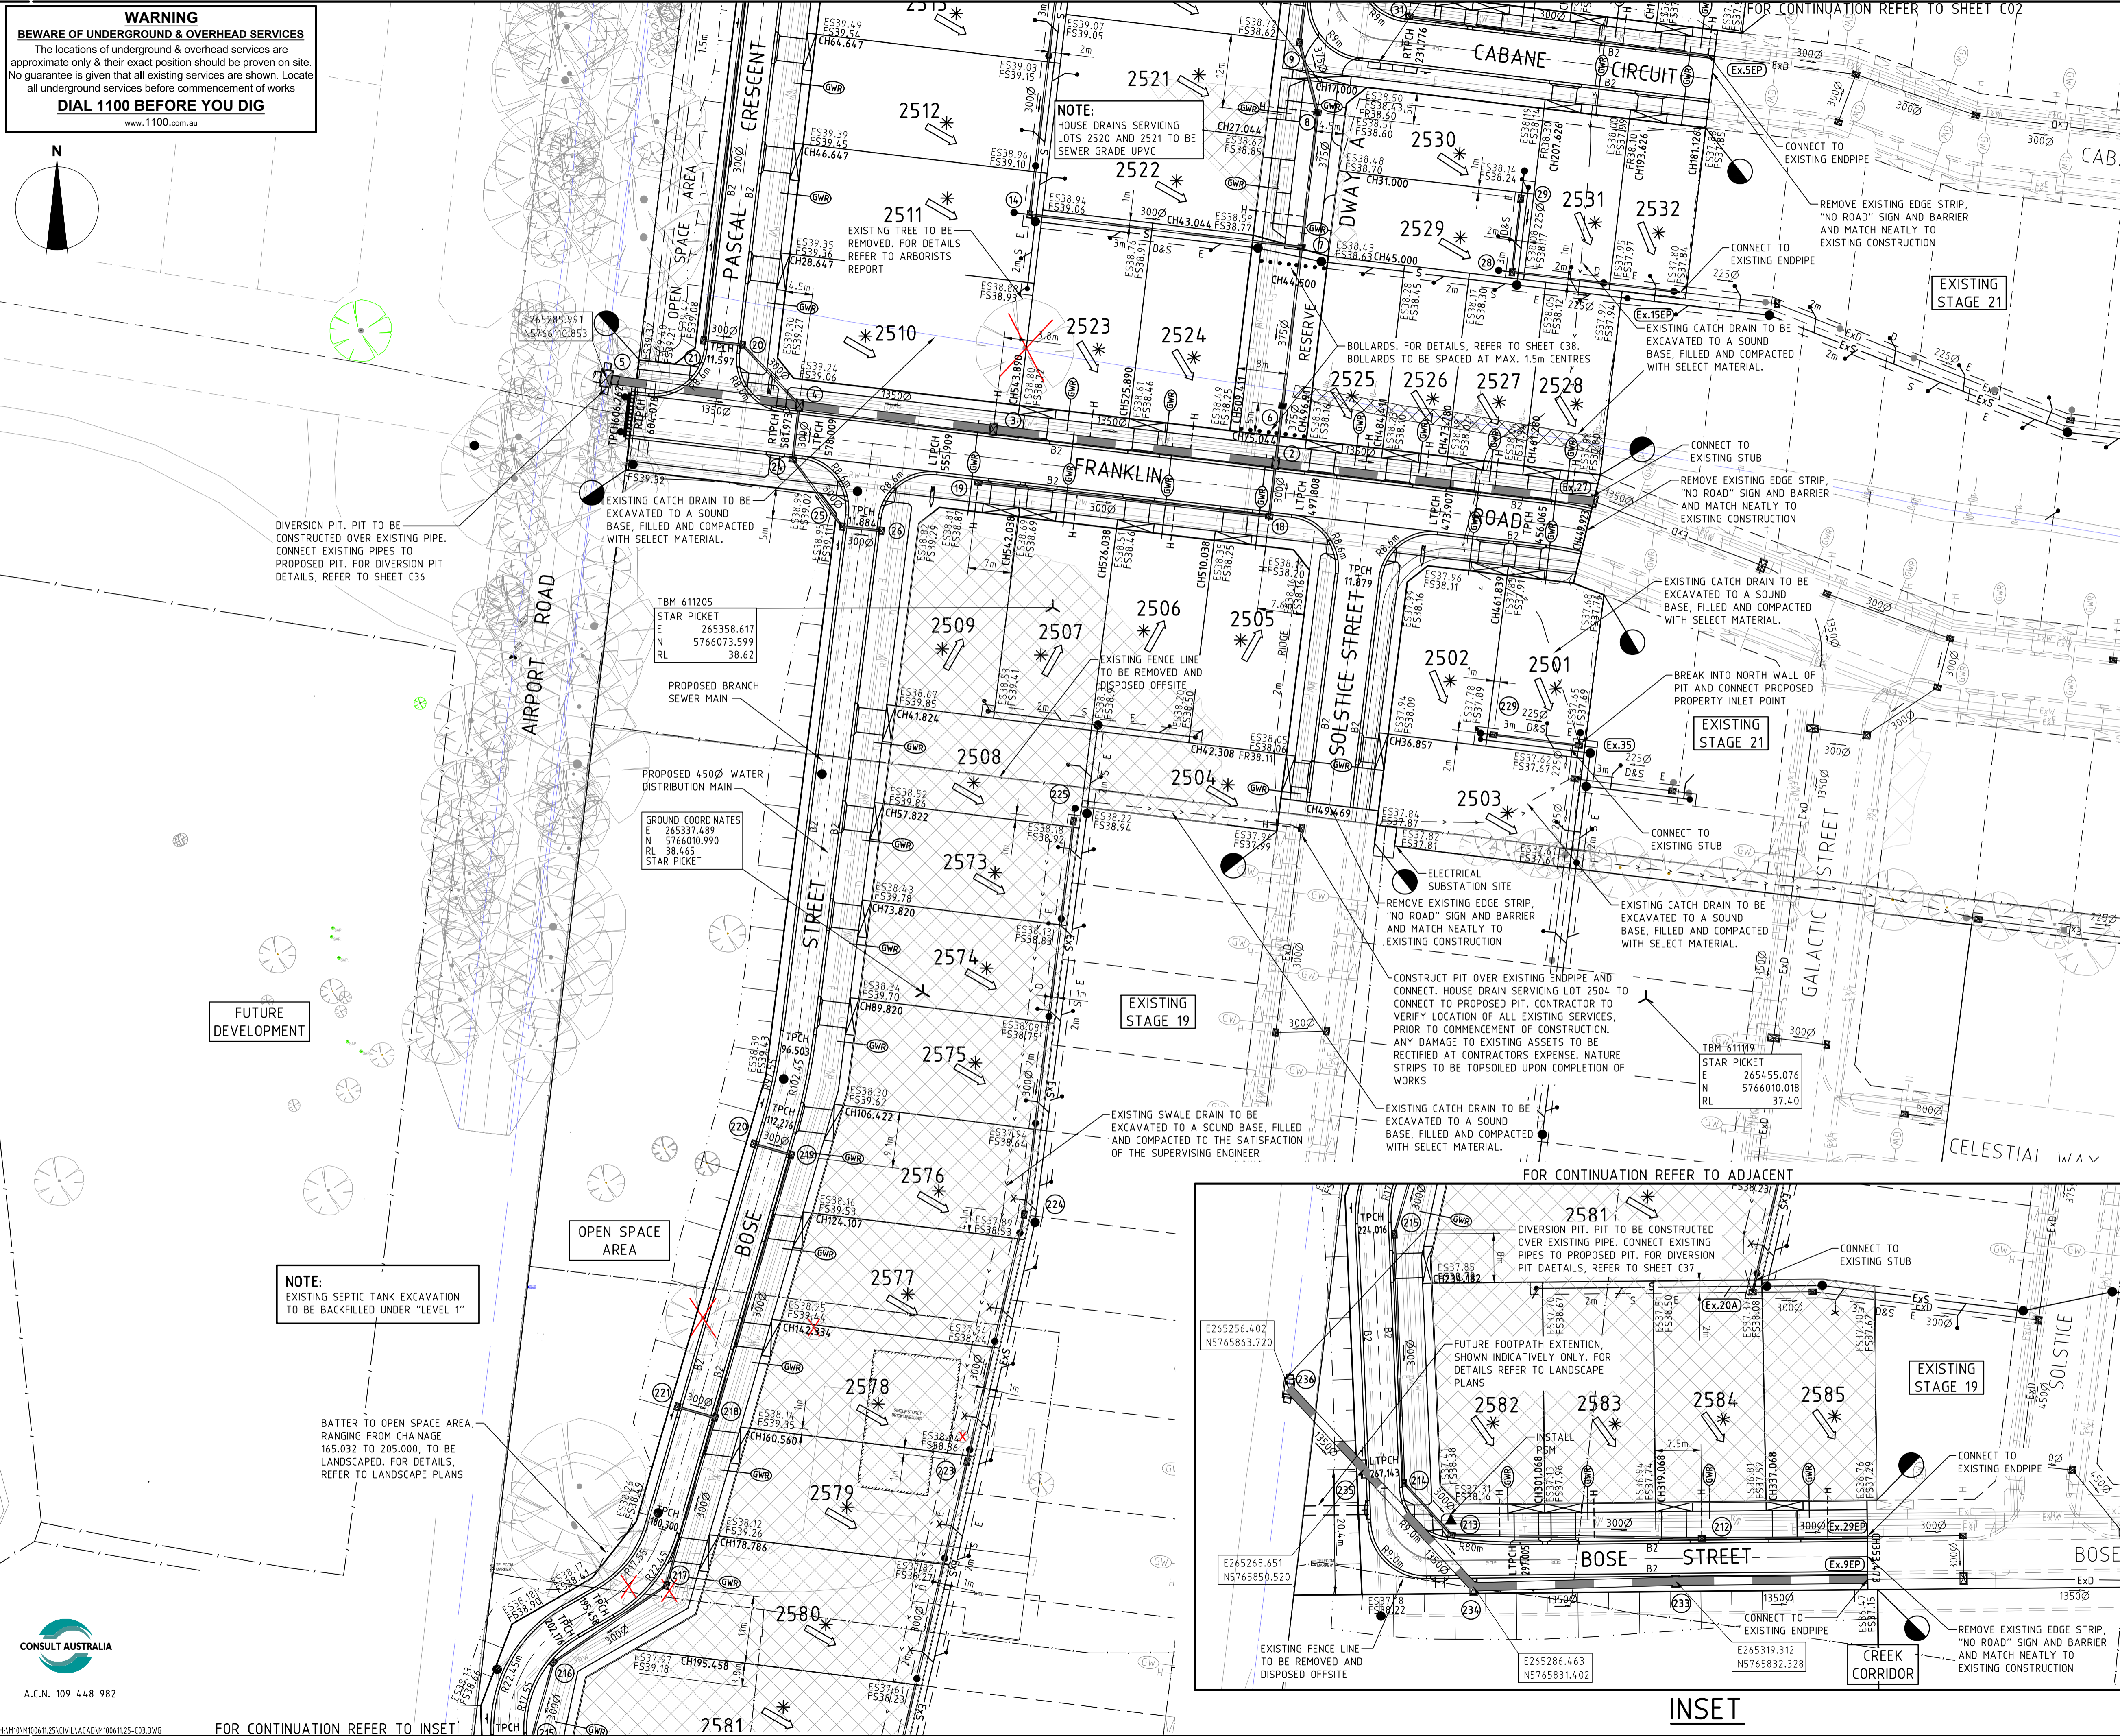

- LEGEND**
- E Electricity (Underground)
 - G Gas
 - T Telstra
 - W Water
 - W Stormwater Drain, Pit and Property Inlet
 - S Swale Drain
 - S Sewer, Maintenance Structures and Property Connection
 - H House Drain
 - GW Gas & Water Conduits
 - Tactile Paver - Directional
 - Tactile Paver - Hazard
 - Ex E Existing Electricity (Underground)
 - Ex G Existing Gas (Overhead)
 - Ex T Existing Telstra
 - Ex W Existing Water
 - Ex S Existing Stormwater Drain
 - Ex H Existing Sewer
 - Ex D Existing Swale Drain
 - Ex H Existing House Drain
 - Existing Tree to Remain
 - Existing Tree to be Removed
 - Existing Swale Drain
 - Existing Surface Level
 - FR157.40 Finished Building Line Level
 - FR159.30 Finished Ridge Line Level
 - BT159.30 Top of Retaining Wall
 - BT159.30 Bottom of Retaining Wall
 - Retaining Wall
 - Intersection Threshold Treatment
 - Structural Fill > 200mm Deep
 - Ex. Structural Fill > 200mm Deep
 - Proposed Driveway
 - Allotment to be graded evenly in direction of fall to levels indicated
 - Direction of Fall
 - Overland Flow
 - Permanent Survey Mark
 - Temporary Bench Mark
 - Concrete Edge Strip with Subsoil Drain underneath "No Road" sign and Barrier
 - Building Envelope
 - Limit of Works

B	13/09/17	BOLLARDS ADDED. LOT 2576 TO 2580 DWAYS AMENDED
A	--/--/17	ISSUED FOR APPROVAL
REV	DATE	COMMENTS

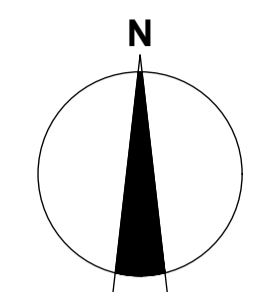

STAGE 25



©2014 www.calibreconsulting.com
 CALIBRE CONSULTING (MELB) PTY LTD
 Level 2, 55 Southbank Boulevard
 Southbank VIC 3006 T 03 9203 9000


LAYOUT PLAN - 2

1:500 10 5 0 10 20 A1
 1:1000 A3

SCALE @ A1	DRAWN	DESIGNED
1:500	R.KOZUL	R.KOZUL
PROJECT ENGINEER	PROJECT MANAGER	DATE FIRST ISSUE
J.CONSIGLIO	T.PALIOS	JUNE 2017

ISSUED FOR APPROVAL

SIGNED	DATE
DRAWING NUMBER	REVISION
M100611.25-C03	B

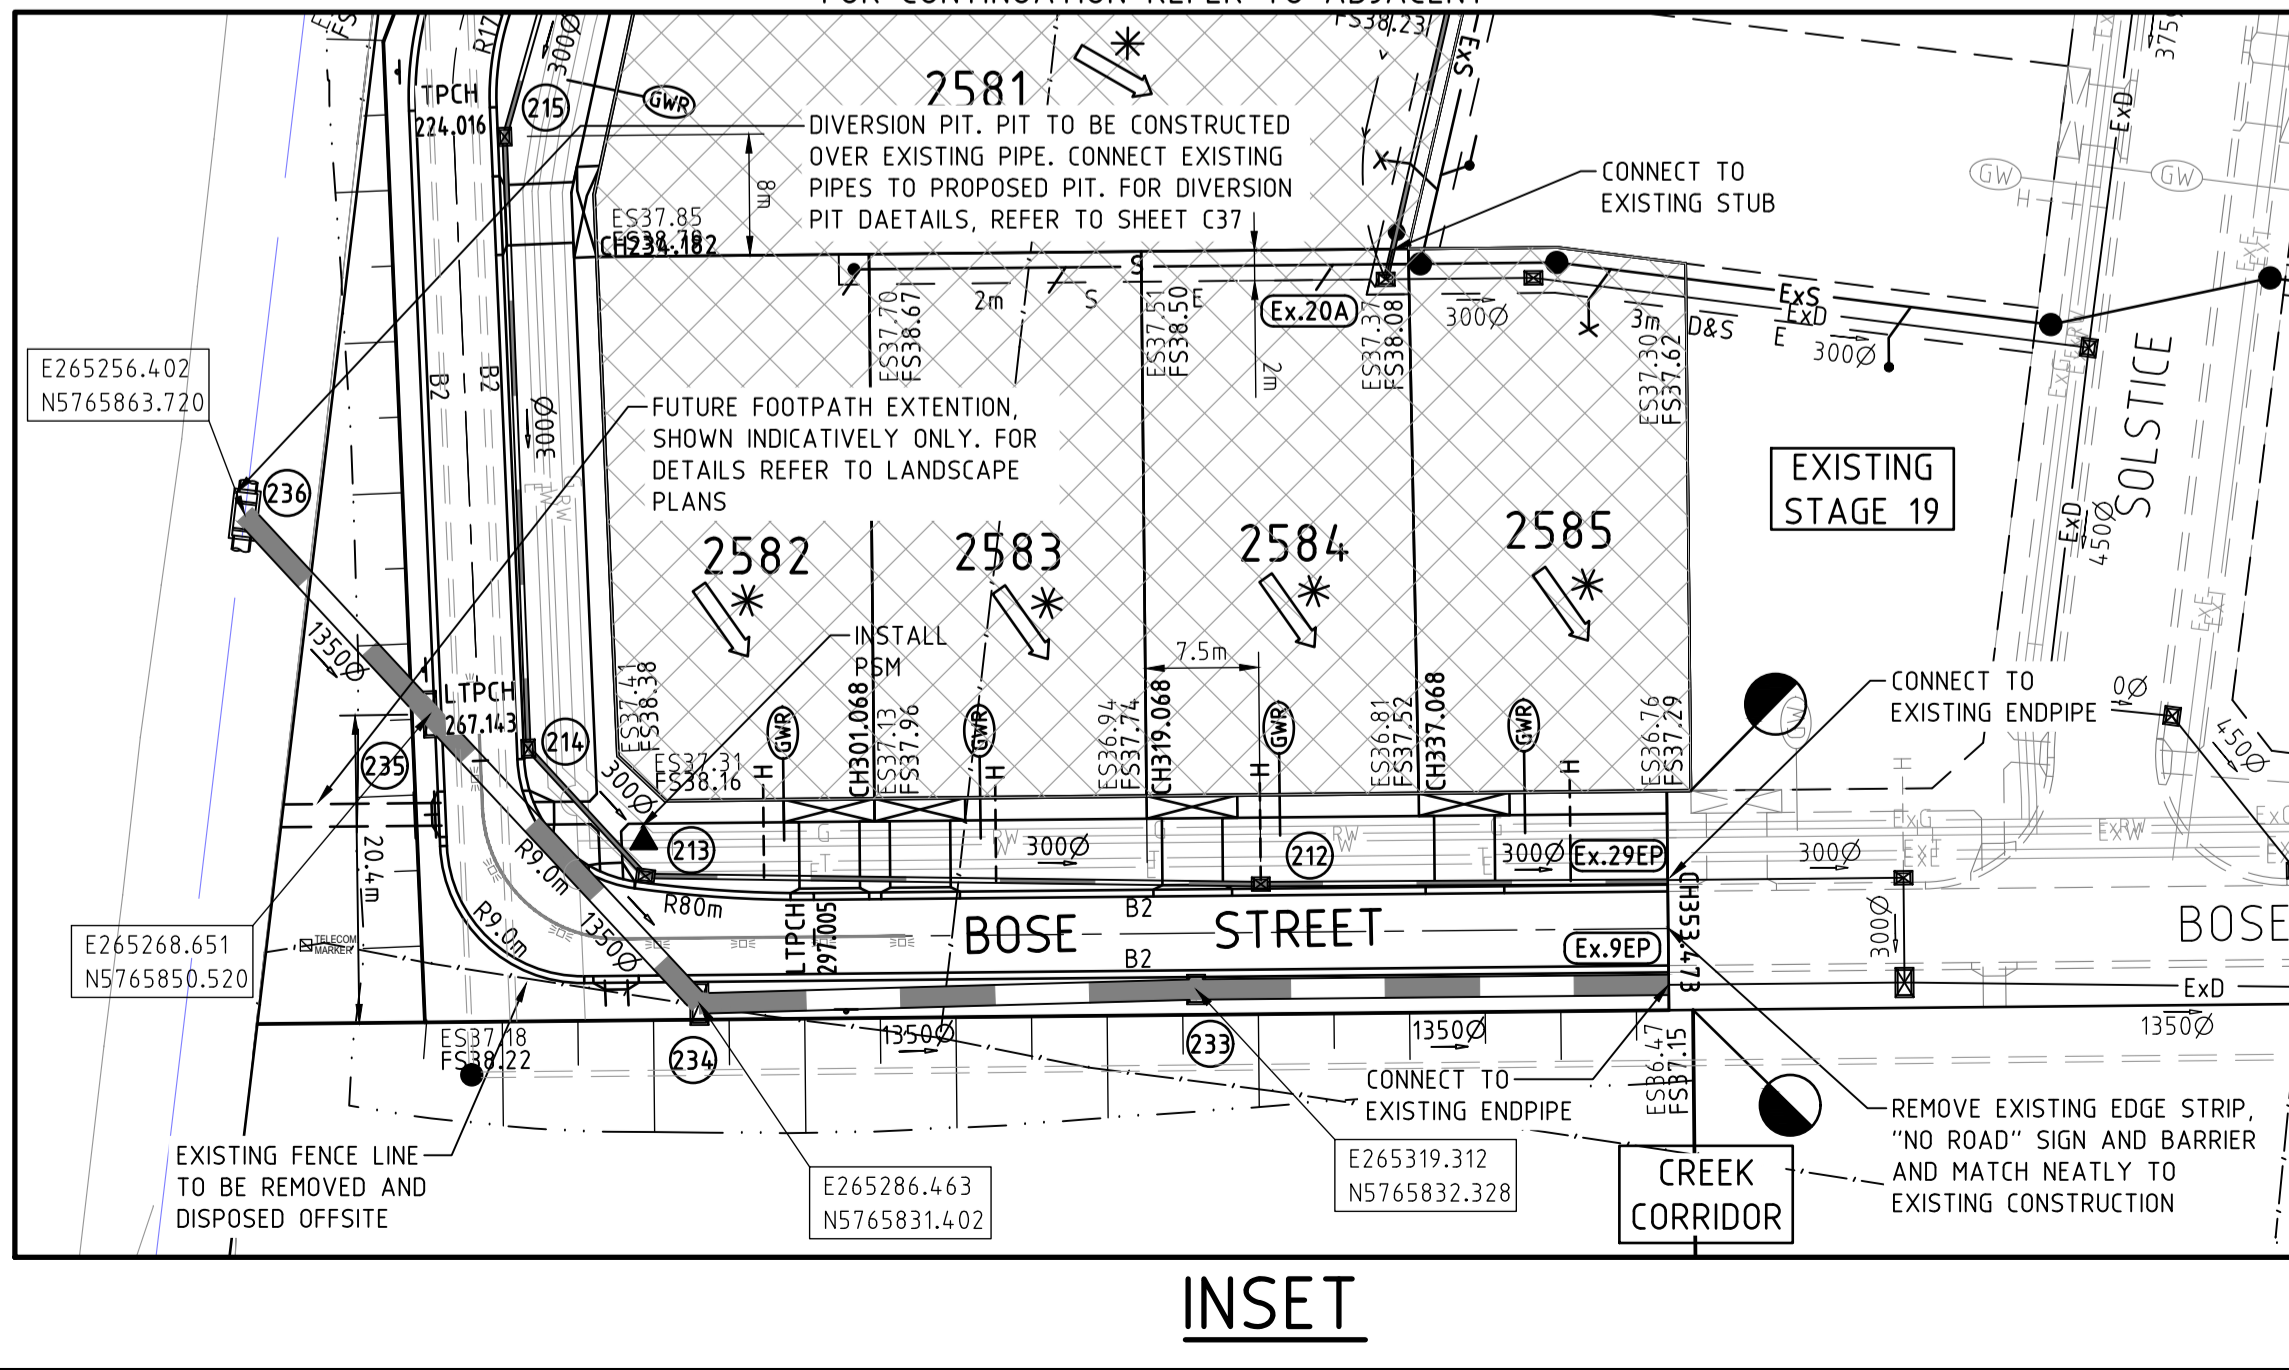

A.C.N. 109 448 982

FOR CONTINUATION REFER TO INSET