




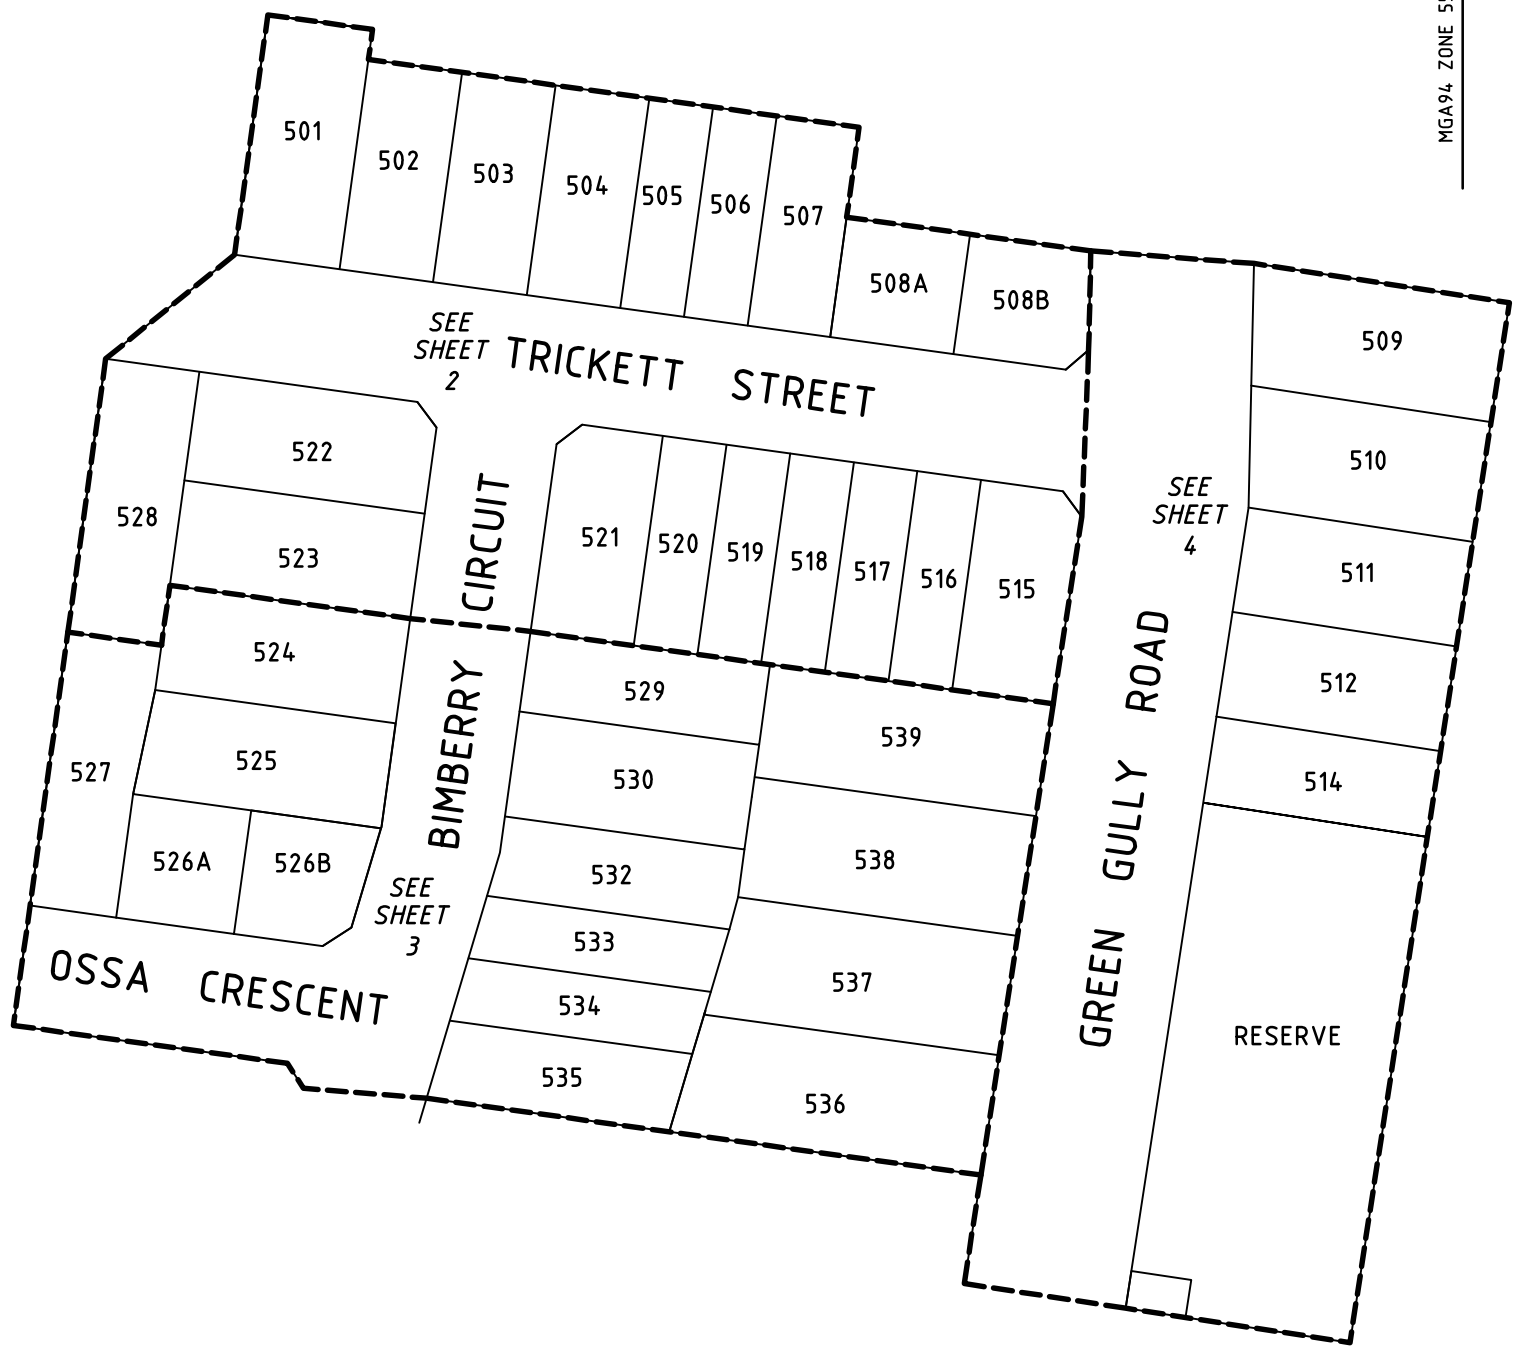

Notations:

1. The Building Envelopes on this plan are shown enclosed by continuous thick lines.
2. This diagram is to be read in conjunction with "Profile Diagrams" in this document.
3. Profile types (A), (B), (C), (D), (E), (F), (G), (H), (I), (J), (K), (L), (R), (S), (T) & (V) are contained in "Profile Diagrams" in this document.

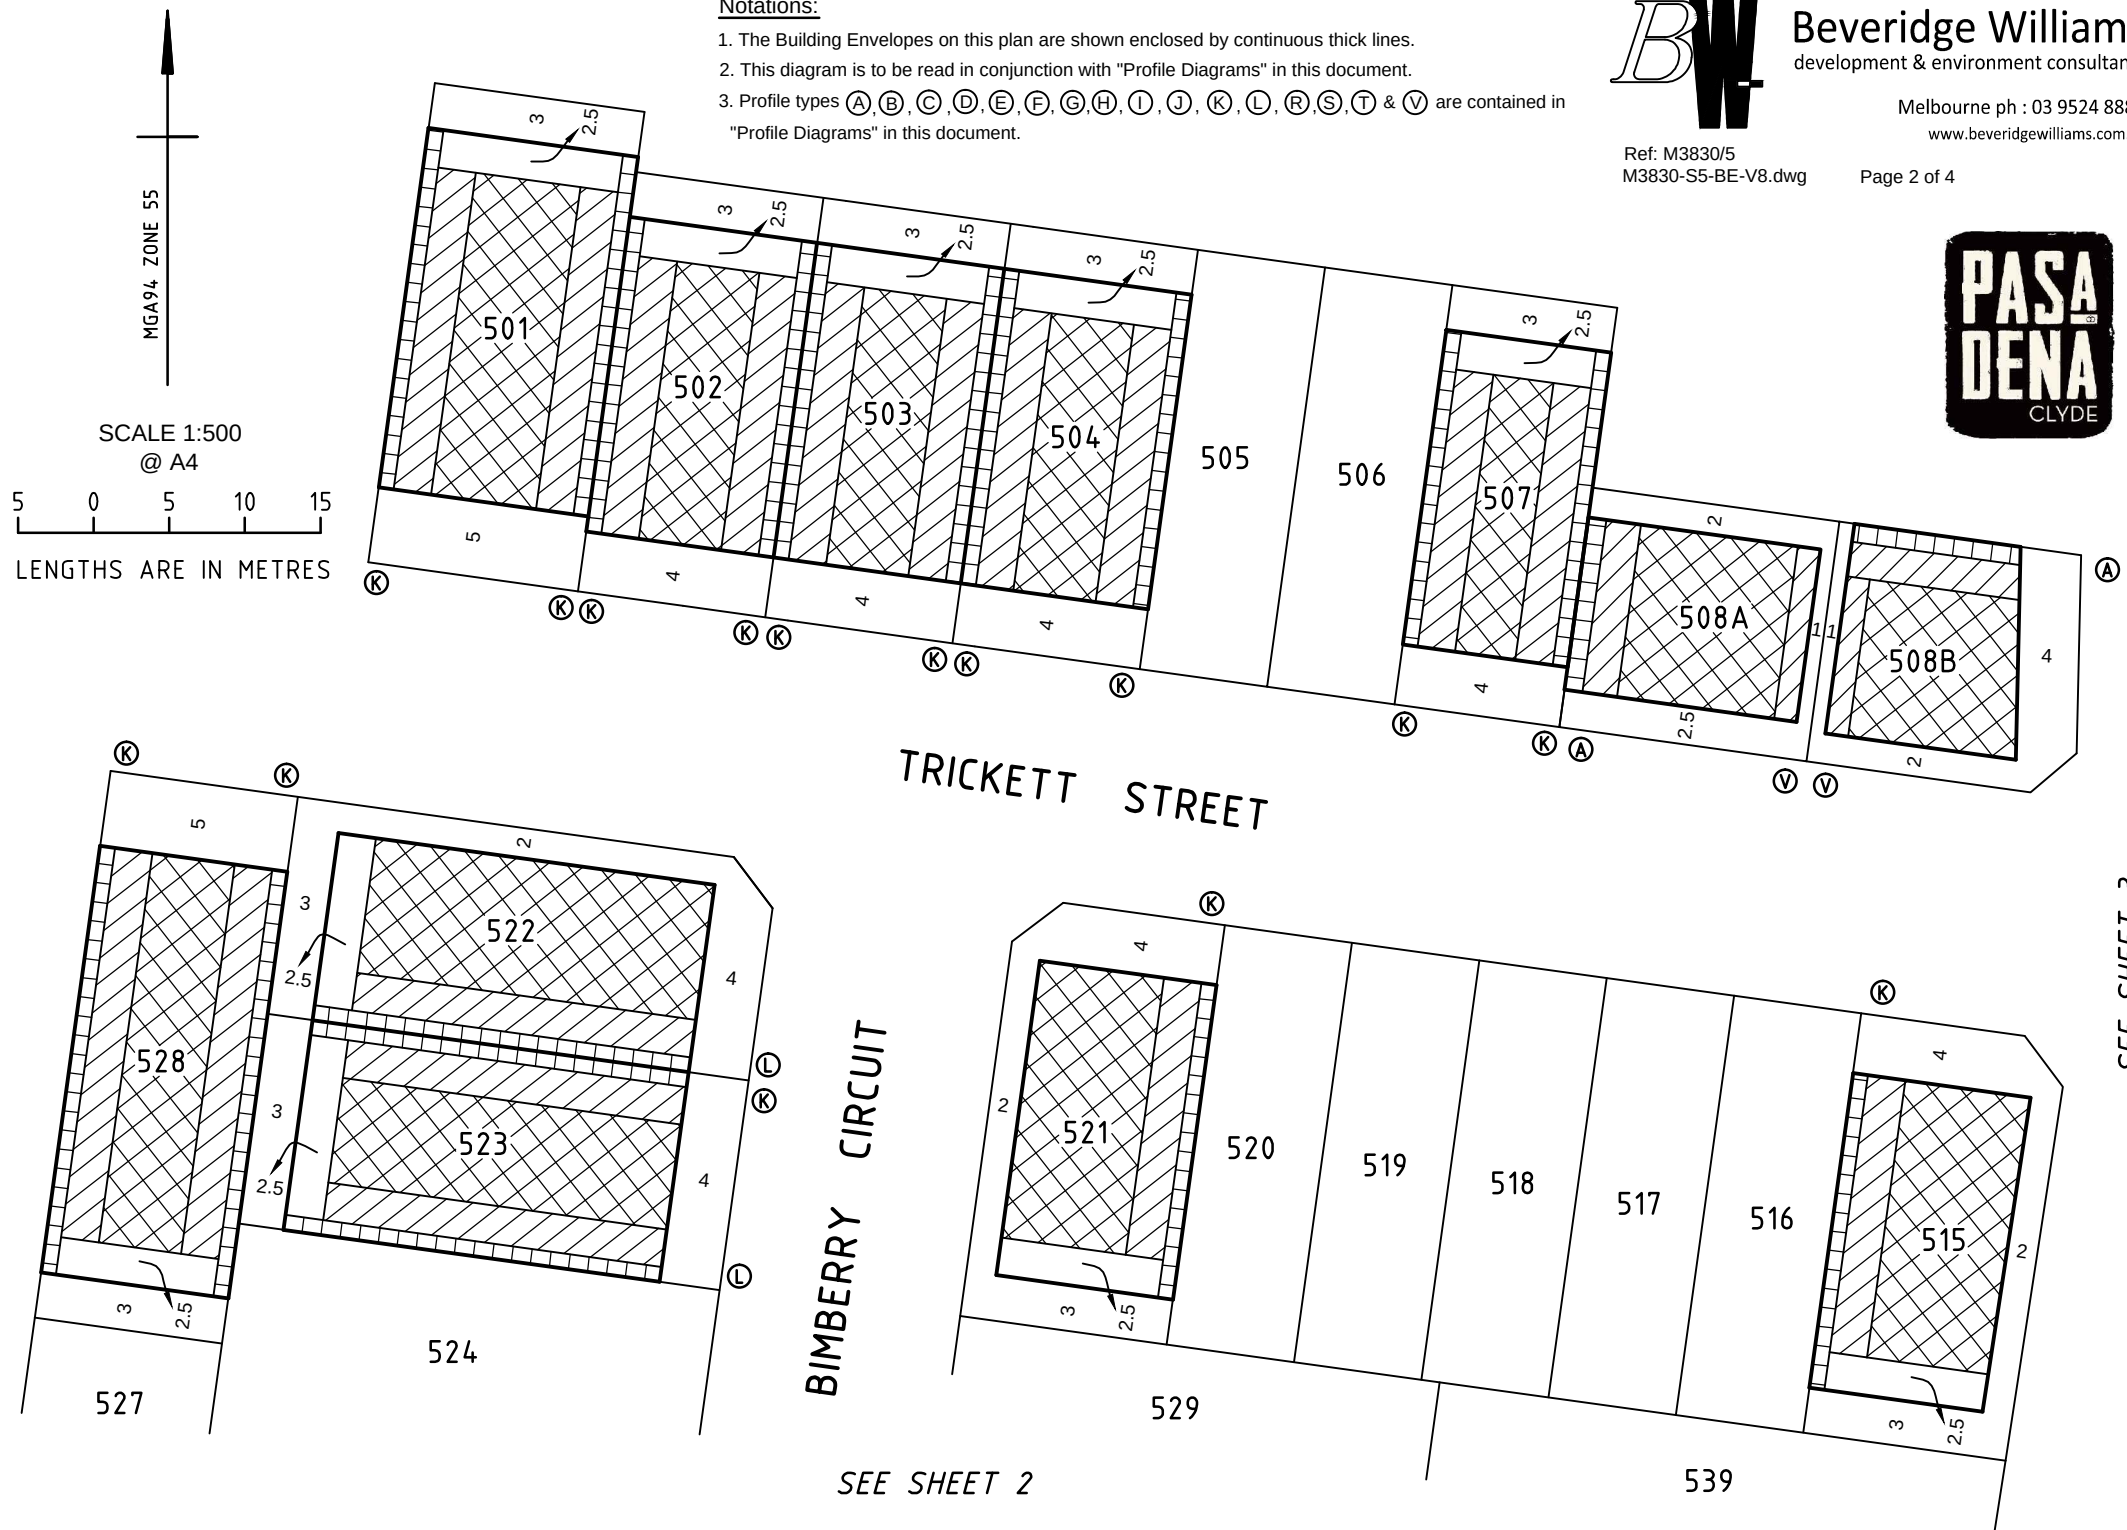

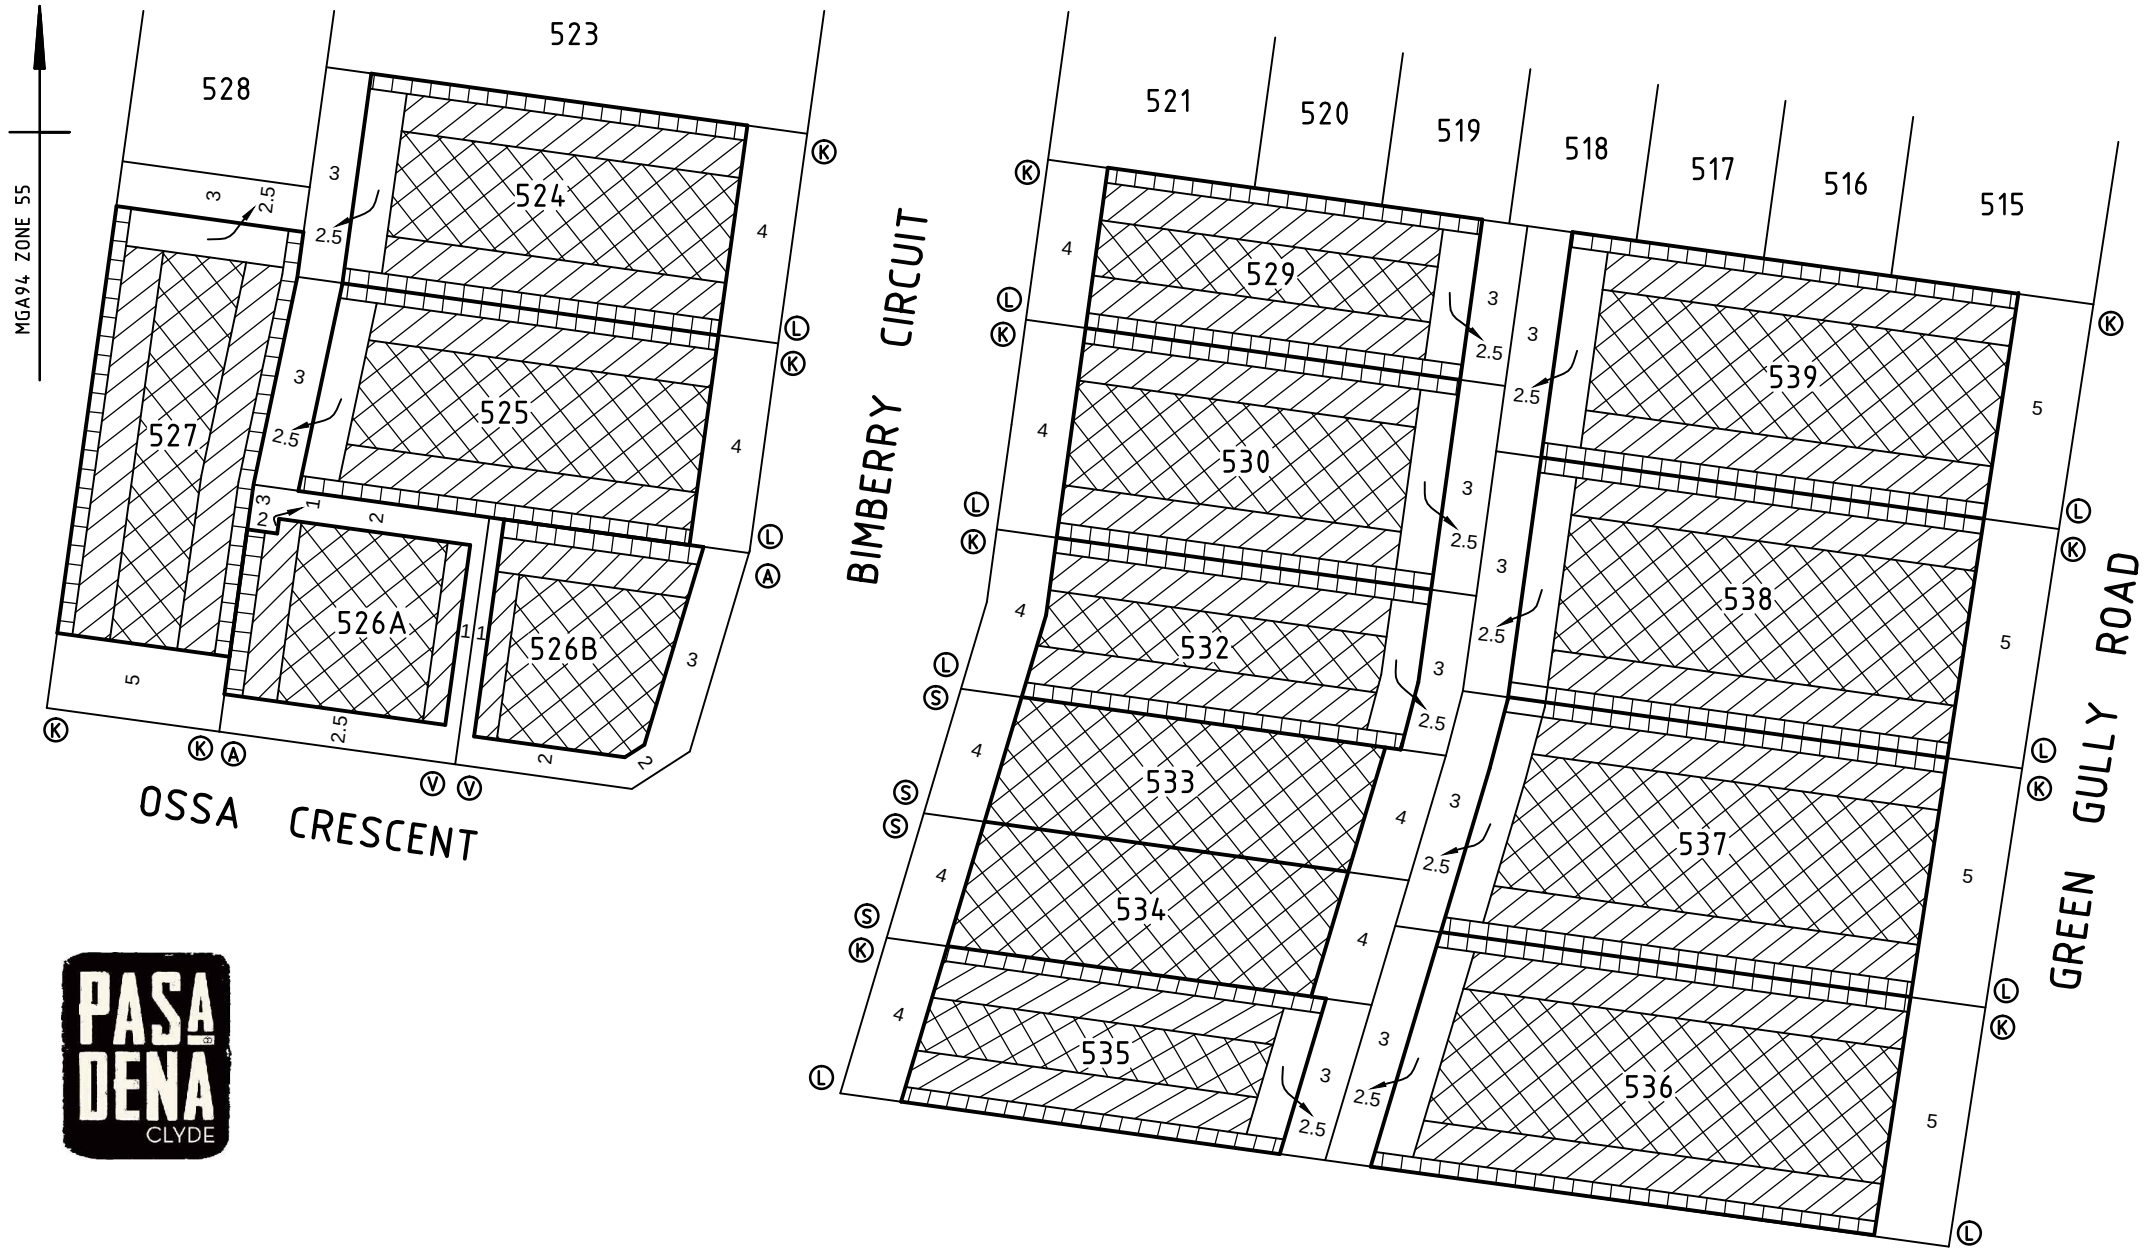


Beveridge Williams
development & environment consultants

Melbourne ph : 03 9524 8888
www.beveridgewilliams.com.au

Notations:

1. The Building Envelopes on this plan are shown enclosed by continuous thick lines.
2. This diagram is to be read in conjunction with "Profile Diagrams" in this document.
3. Profile types (A), (B), (C), (D), (E), (F), (G), (H), (I), (J), (K), (L), (R), (S), (T) & (V) are contained in "Profile Diagrams" in this document.

SCALE 1:500
@ A4

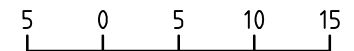


LENGTHS ARE IN METRES

Notations:

1. The Building Envelopes on this plan are shown enclosed by continuous thick lines.
2. This diagram is to be read in conjunction with "Profile Diagrams" in this document.
3. Profile types (A), (B), (C), (D), (E), (F), (G), (H), (I), (J), (K), (L), (R), (S), (T) & (V) are contained in "Profile Diagrams" in this document.

MGA94, ZONE 55

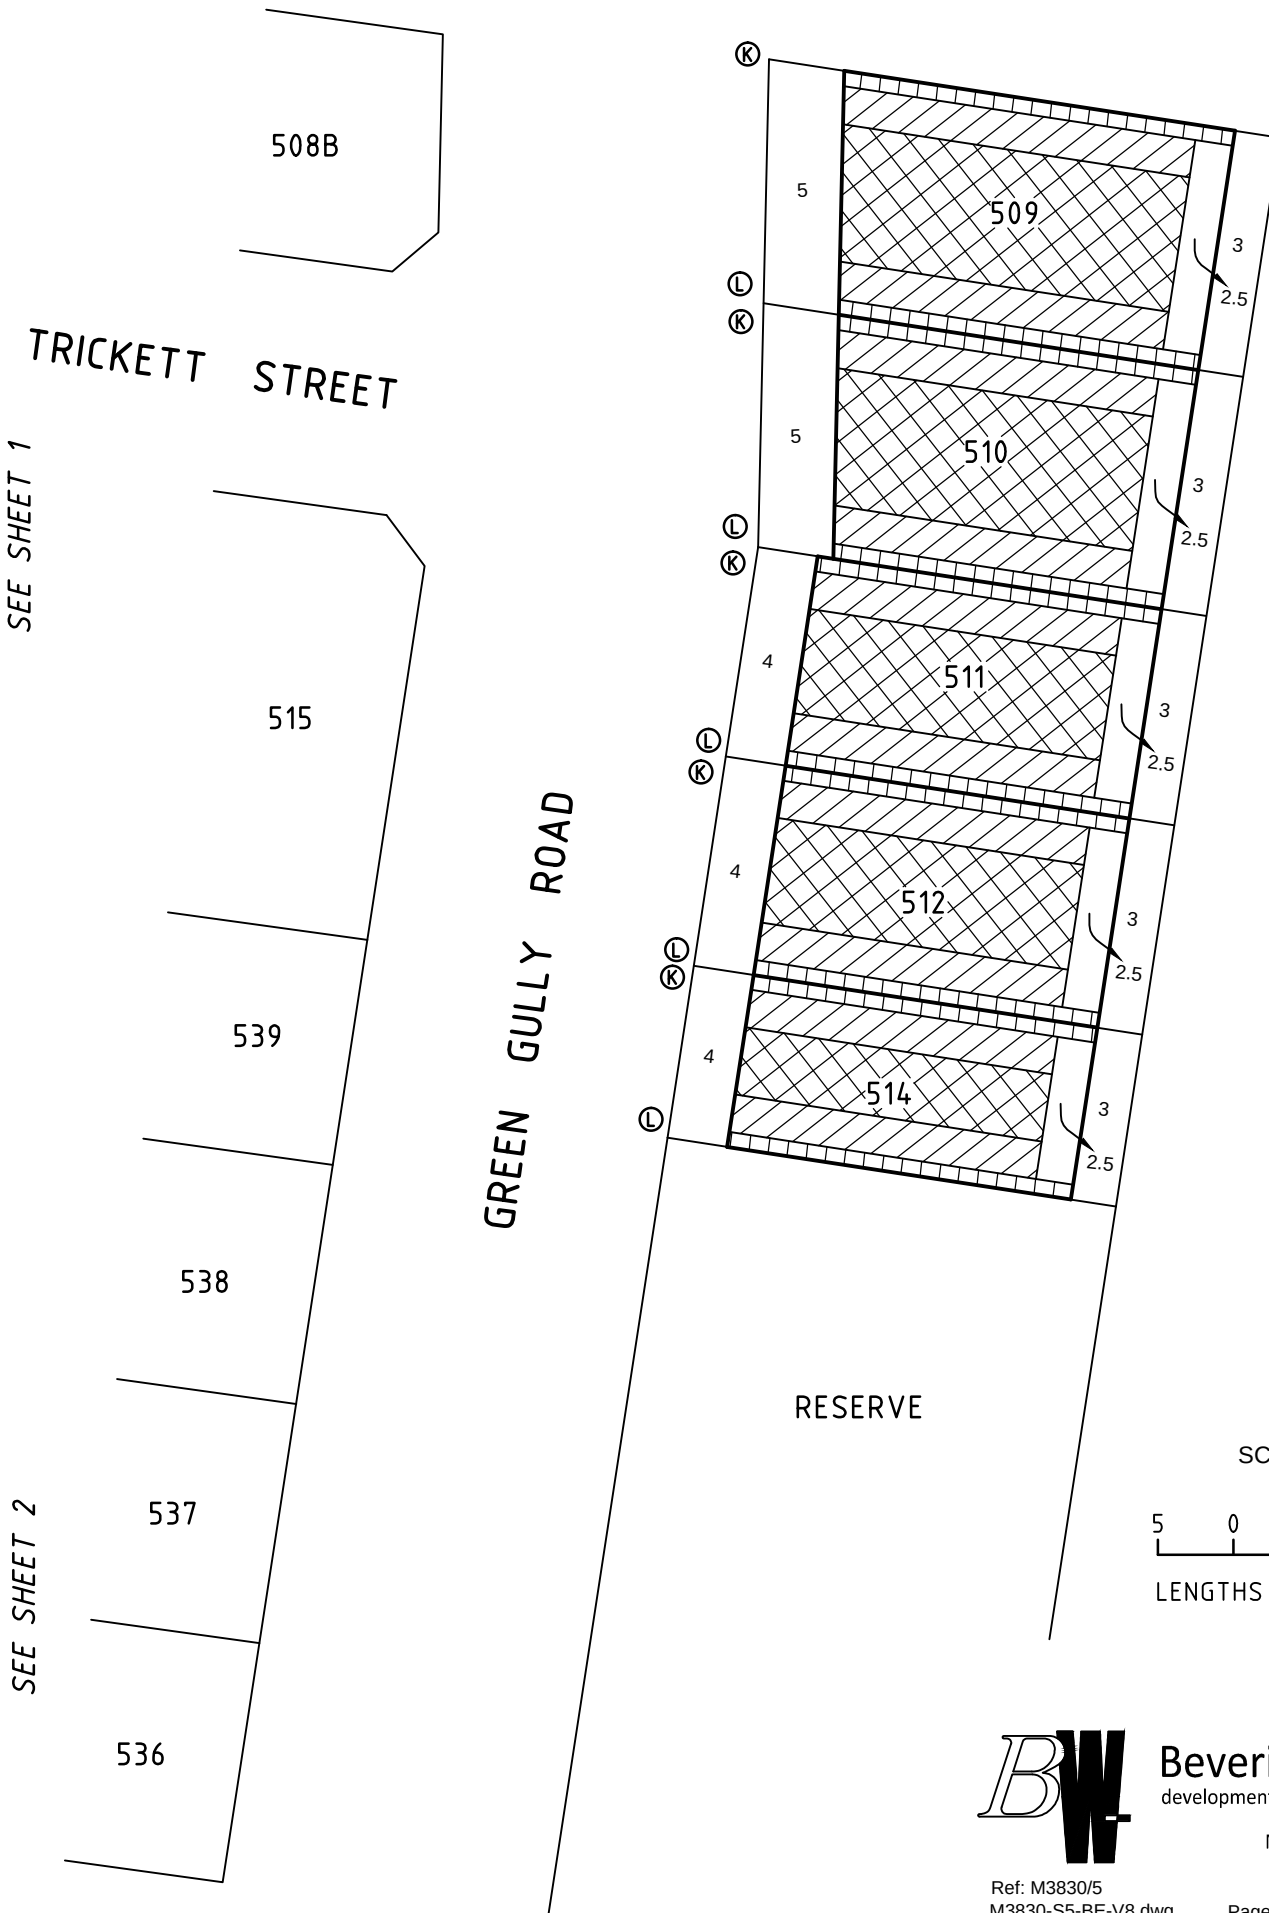

SCALE 1:500
@ A4

5 0 5 10 15

LENGTHS ARE IN METRES



Beveridge Williams
development & environment consultants

Melbourne ph : 03 9524 8888
www.beveridgewilliams.com.au