

SHEET INDEX		DESCRIPTION
1	B	DETAIL PLAN No.1, SERVICES SCHEDULE & SHEET INDEX
2	A	DETAIL PLAN No.2
3	A	NOTES, PAVEMENT DETAILS & TYPICAL SECTIONS
4	A	INTERSECTION DETAILS - SHEET 1
5	A	INTERSECTION DETAILS - SHEET 2
6	A	DOMINGO AVENUE - LONGITUDINAL SECTION
7	A	DOMINGO AVENUE - CROSS SECTIONS
8	A	SHULZE DRIVE - LONGITUDINAL SECTION
9	A	SHULZE DRIVE - CROSS SECTIONS
10	A	PABLO DRIVE - LONGITUDINAL & CROSS SECTIONS
11	A	PABLO DRIVE - CROSS SECTIONS
12	A	KEIGHERY DRIVE - LONGITUDINAL & CROSS SECTIONS
13	A	SAVAGE WAY - LONGITUDINAL & CROSS SECTIONS
14	A	GALLEON STREET - LONGITUDINAL & CROSS SECTIONS
15	A	DRAINAGE LONGITUDINAL SECTIONS
16	A	DRAINAGE LONGITUDINAL SECTIONS
17	A	DRAINAGE LONGITUDINAL SECTIONS
18	A	DRAINAGE LONGITUDINAL SECTIONS & PIT SCHEDULE
19	A	SIGNAGE & LINEMARKING PLAN
20	A	SIGNAGE & LINEMARKING PLAN

STREET NAME		RD. RESERVE		WATER		GAS		ELECTRICITY CABLES		FIBRE TO THE HOME PTH CABLES		Bk. of KERB		JOINT TRENCHING		STREET CLASSIFICATION	
		DW	NDW	DW	NDW	DW	NDW	DW	NDW	PTH	PITS	DW	NDW	DW	NDW	DW	NDW
DOMINGO AVENUE (Ch193-33-Ch297-98)		14-00	2-75 E	2-25 E	1-90 E	3-95 E	0-90 BOK	3-20 E	1-20 #	5-40 E	1-00 W	5-40 E	1-00 W	G & W, FTTH & E	STREET - LEVEL I		
DOMINGO AVENUE (Ch324-56-Ch351-58)		16-00	3-20 E	2-70 E	2-25 E	2-55 W	1-00 BOK	1-85 W	1-78 E	4-35 E	0-45 W	4-35 E	0-45 W	G & W, FTTH & E	STREET - LEVEL I		
SHULZE DRIVE		16-00	3-20 S	2-70 S	2-25 S	2-40 N	1-00 BOK	1-85 N	1-78 N/S	4-05 S	4-35 N	4-05 S	4-35 N	G & W, FTTH & E	STREET - LEVEL I		
PABLO DRIVE		16-00	3-20 N	2-70 N	2-25 N	2-55 S	1-00 BOK	1-85 S	1-78 N/S	4-05 S	4-35 N	4-05 S	4-35 N	G & W, FTTH & E	STREET - LEVEL I		
KEIGHERY DRIVE		16-00	3-20 S	2-70 S	2-25 S	2-45 N	1-00 BOK	1-85 N	1-78 N/S	4-05 S	4-35 N	4-05 S	4-35 N	G & W, FTTH & E	STREET - LEVEL I		
SAVAGE WAY		20-00	3-20 N	2-70 N	2-25 N	2-55 S	1-00 BOK	1-85 S	1-78 N/S	6-05 N	6-05 S	6-05 N	6-05 S	G & W, FTTH & E	STREET - LEVEL I		
GALLEON STREET		16-00	3-20 E	2-70 E	2-25 E	2-55 W	1-00 BOK	1-85 W	1-78 E/W	4-05 S	4-05 N	4-05 S	4-05 N	G & W, FTTH & E	STREET - LEVEL I		
BURGOS LANE		8-00	-	-	-	-	0-80 E	-	-	1-00 E	0-80 W	1-00 E	0-80 W	ACCESS LANE			
MARCELA WALK		4-50	2-75 W	2-30 W	1-85 W	3-75 W	-	3-25 W	3-25 W	-	-	-	-	G & W, FTTH & E	ACCESS WALKWAY		

SYMBOL LEGEND

Drains
Sewer <300
Sewer >300
Water
House Drain
Property Inlet
Street Sign
PSM
Retaining Wall
Conduits 50mm
Conduits 100mm
Ex Gas/Elect/Tel

Prop
Exist
Ex/Natural/FS Level
FS @ Building Line
Top/Toe of Batter
Top Ret. Wall Level
100yr Flood Level
Fill Prop/Ex
Cut Prop/Ex

VER	DATE	REMARKS
B	11/12/17	ELEC & COMMS OFFSET AMENDED
A	28/11/17	ISSUE FOR CONSTRUCTION

breese pitt dixon pty. ltd.
land surveyors

**DELARAY ESTATE
STAGE 15
DETAIL PLAN**

WARNING
BEWARE OF UNDERGROUND SERVICES
THE LOCATIONS OF UNDERGROUND SERVICES ARE APPROXIMATE ONLY AND THEIR EXACT POSITION SHOULD BE PROVEN ON SITE. NO GUARANTEE IS GIVEN THAT ALL EXISTING SERVICES ARE SHOWN.

MELWAY REF. 135-C-5

SURVEY BPD

DESIGN CK

DRAWN PG

CHECKED

SCALE AS SHOWN

DATUM AHD


DATE AUG'17

SHEET 1 OF 20

MUNICIPALITY CASEY

REFERENCE 8974 E/15

1/19 coto street
hawthorn east, 3123
telephone 8823 2300
fax no. 8823 2310

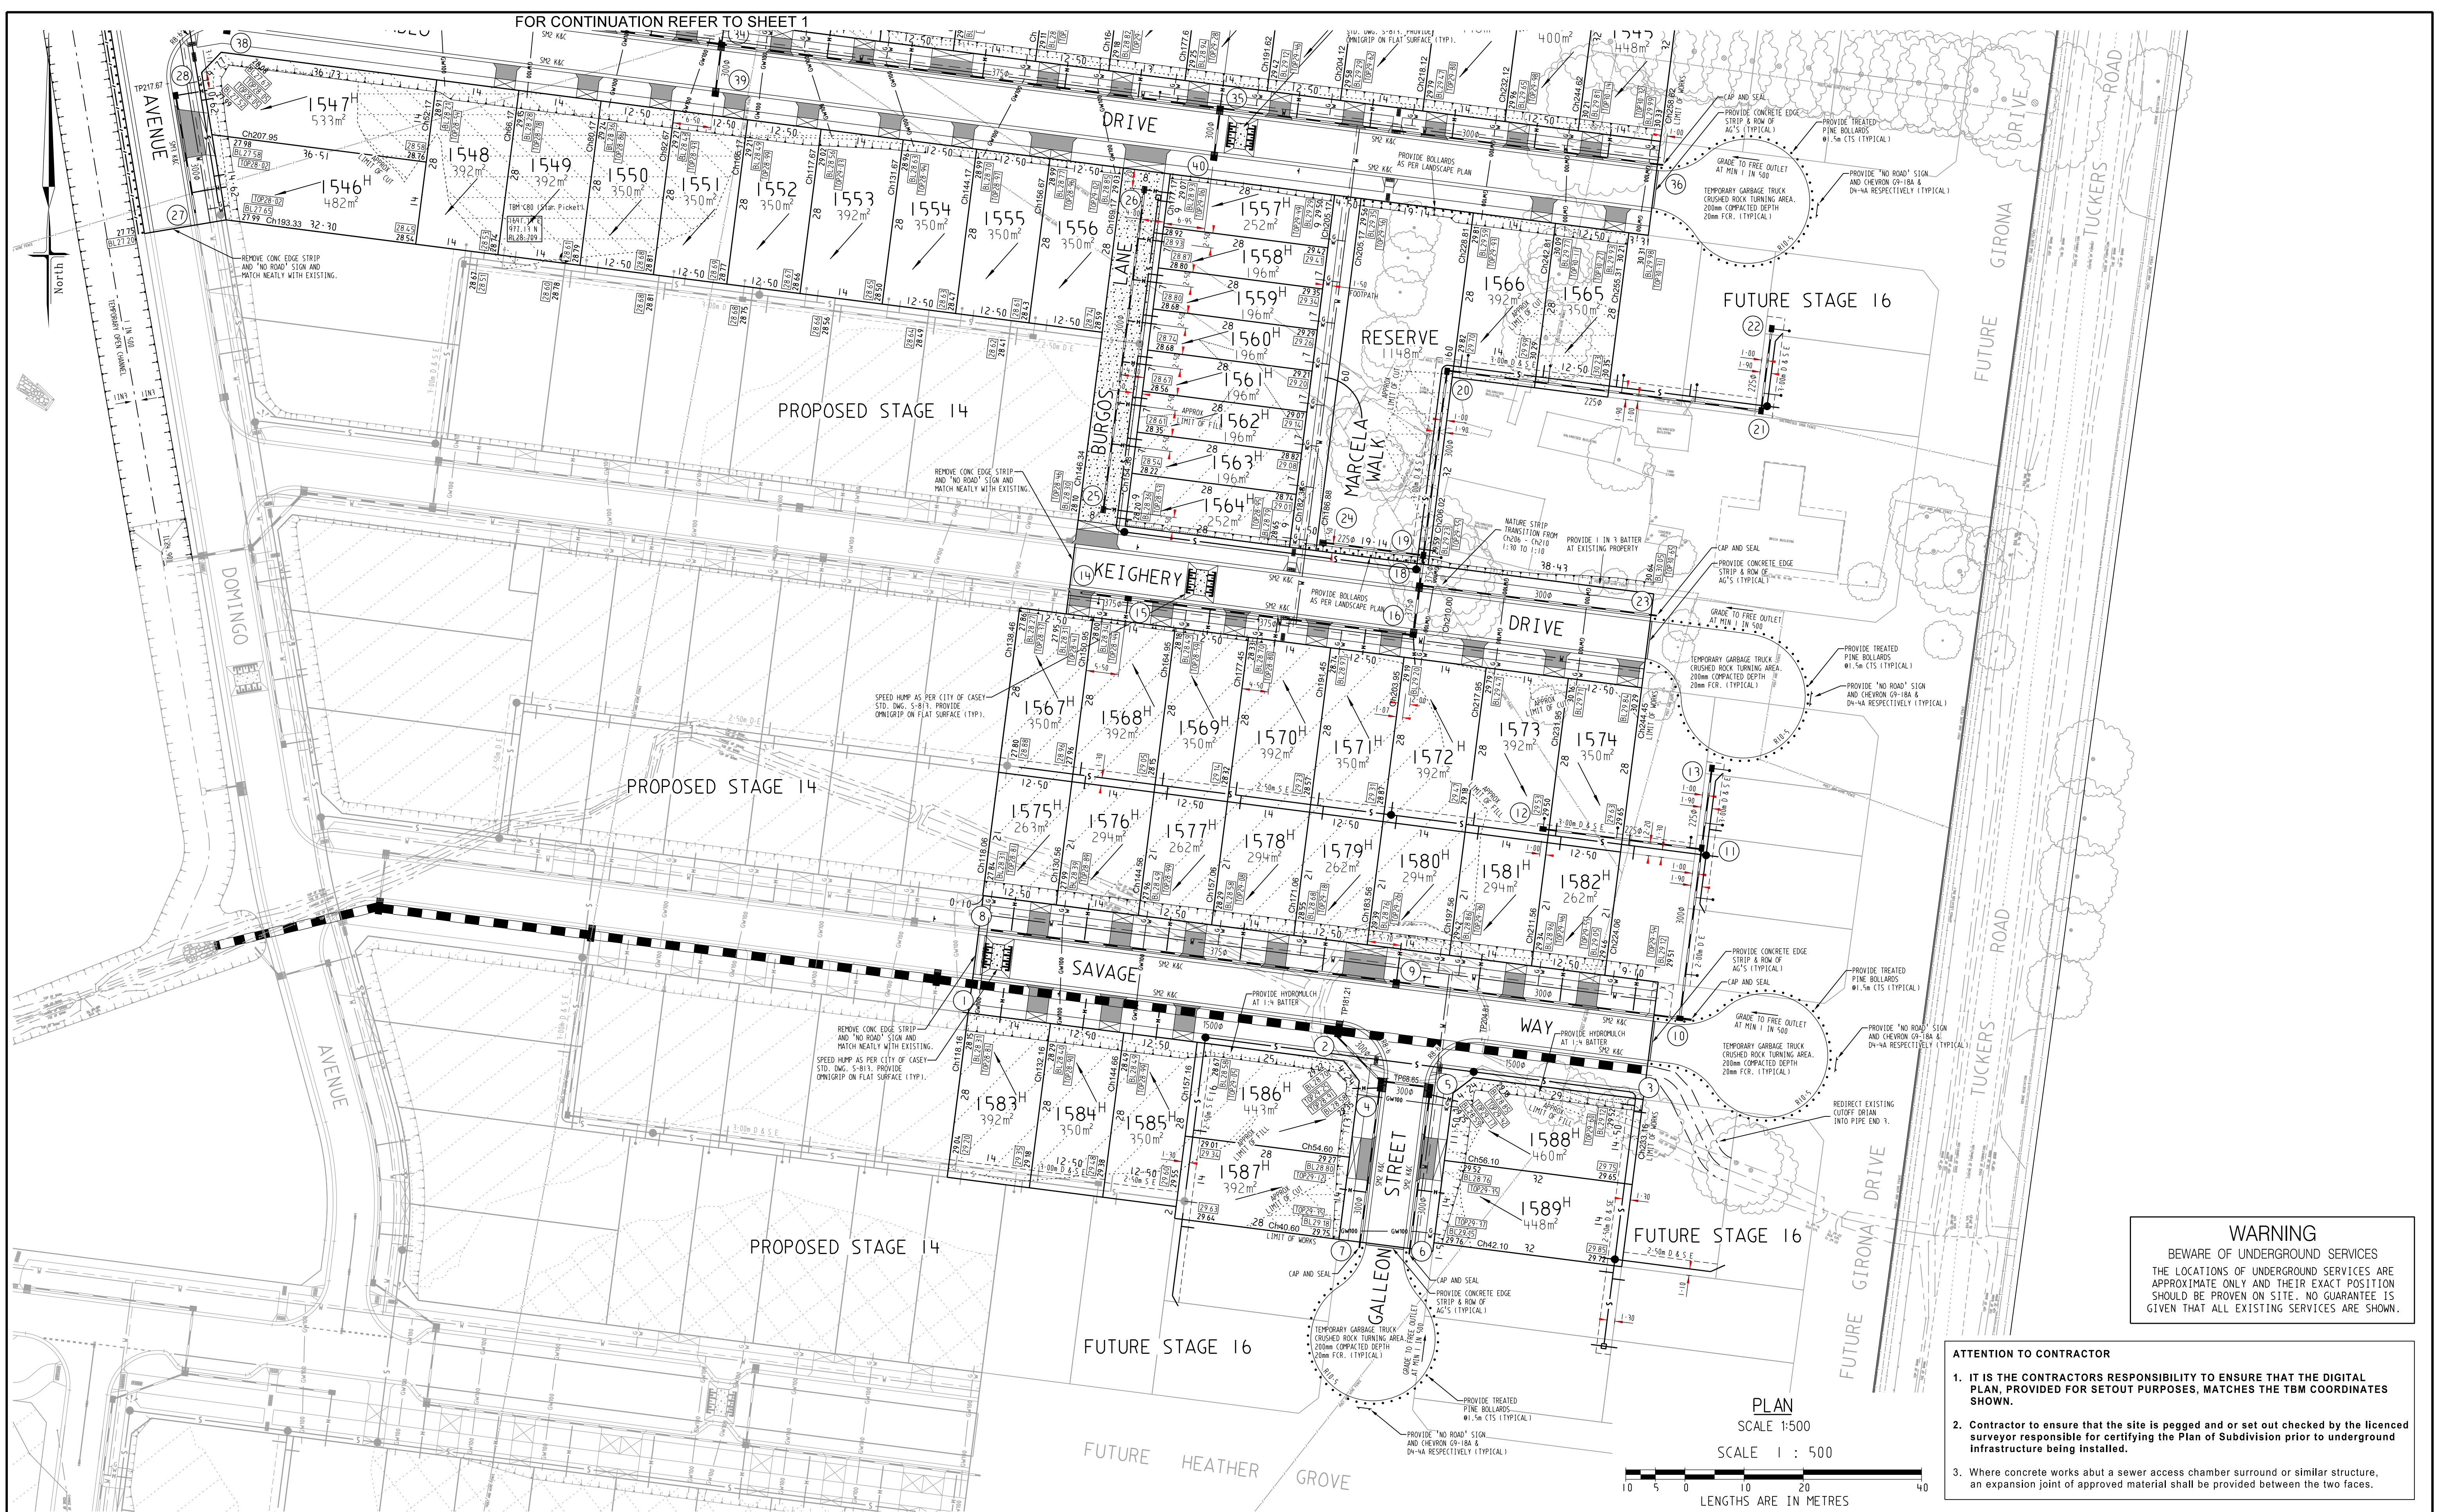

WARNING
BEWARE OF UNDERGROUND SERVICES
THE LOCATIONS OF UNDERGROUND SERVICES ARE APPROXIMATE ONLY AND THEIR EXACT POSITION SHOULD BE PROVEN ON SITE. NO GUARANTEE IS GIVEN THAT ALL EXISTING SERVICES ARE SHOWN.

- ATTENTION TO CONTRACTOR**
- IT IS THE CONTRACTORS RESPONSIBILITY TO ENSURE THAT THE DIGITAL PLAN, PROVIDED FOR SETOUT PURPOSES, MATCHES THE TBM COORDINATES SHOWN.
 - Contractor to ensure that the site is pegged and/or set out checked by the licenced surveyor responsible for certifying the Plan of Subdivision prior to underground infrastructure being installed.
 - Where concrete works about a sewer access chamber surround or similar structure, an expansion joint of approved material shall be provided between the two faces.

PLAN
SCALE 1:500
SCALE 1 : 500



SYMBOL LEGEND	
Prop	Exist
Drains	Ex/Natural/FS Level
Sewer <300	FS @ Building Line
Sewer >300	Top/Toe of Batter
Water	Top Ret. Wall Level
House Drain	100yr Flood Level
Property Inlet	Fill Prop/Ex
Street Sign	Cut Prop/Ex
PSM	
Retaining Wall	
Conduits 50mm	
Conduits 100mm	
Ex Gas/Elect/Tel	

AMENDMENTS	
VER	DATE
A	28/11/17
ISSUE FOR CONSTRUCTION	
DATE	REMARKS

breese pitt dixon pty. ltd.
land surveyors
civil engineers

MELWAY REF. 135-C-5
SURVEY BPD
DESIGN CK
DRAWN PG

DELARAY ESTATE
STAGE 15
DETAIL PLAN

MUNICIPALITY
CASEY
REFERENCE
8974 E/15

1/19 coto street
hawthorn east, 3123
telephone 8823 2300
fax no. 8823 2310

SCALE	AS SHOWN	DATUM	AHD	DATE	AUG'17
SHEET	2	OF	20		