


**LEGEND**

- Kerb & Channel
  - Footpath, Vehicular Crossing Layback & House Drain
  - Proposed Underground Drainage, Pit & Property Inlet
  - Existing Underground Drainage, Pit & Property Inlet
  - Drainage Pit Number
  - Design Surface Level - Allotments
  - Existing Surface Level - Allotments
  - Top of Batter Level - Allotments (Front)
  - Kerb Level
  - Pavement Level
  - Proposed Cut Areas - Allotments
  - Proposed Fill Areas - Allotments
  - Service Conduits
    - Gas
    - Water
    - Recycled Water
    - Electricity
    - Telstra
    - Optic Fibre
  - Gas Main
  - Water Main
  - Recycled Water Main
  - Optic Fibre Underground Cable
  - Electrical Underground Cable & Pit
  - Telstra Underground Cable
  - Sewer Main, Access Chamber & Inspection Shaft
  - Existing Pole (with stay)
  - Street Name Sign
  - Existing Tree or Plantation
  - P.S.M. or Survey Mark
  - Lot Slope Direction
  - Tree to be removed
  - T.B.M with Description
- NOTE:
1. Symbols are proposed construction (UNO)
  2. Existing construction shown with broken lines

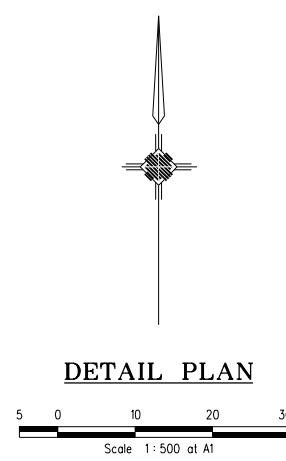

**WARNING**  
OVERHEAD ELECTRICITY

**NOTE**  
ANY SERVICES LOCATED UNDER THE TPZ ARE REQUIRED TO BE BORED

ALL WORKS MUST BE CARRIED OUT IN ACCORDANCE WITH COUNCIL SPECIFICATIONS AND STANDARD DRAWINGS FOR ROAD AND DRAINAGE WORKS

Major Cables exist in the area, if your activities are within Telstra encroachment distances (see duty of care) contact 03 9632 9961 at least 2 business days before starting activity.

**STOP**

**WARNING**  
BEWARE OF UNDERGROUND SERVICES  
THE LOCATIONS OF UNDERGROUND SERVICES ARE APPROXIMATE ONLY AND THEIR EXACT POSITION SHOULD BE PROVEN ON SITE. NO GUARANTEE IS GIVEN THAT ALL EXISTING SERVICES ARE SHOWN

CONCRETE EDGE STRIP AND "NO ROAD" SIGN  
TEMPORARY AG AT END STRIPS

TEMPORARY 150mm DEPTH CLASS 3 CRUSHED ROCK TURNING CIRCLE WITH 10.5m RADIUS FOR TEMPORARY TURNING OF SERVICE VEHICLES  
PROVIDE TEMPORARY POST AND WIRE FENCE AROUND TURNING AREA TO PREVENT ACCESS


CONCRETE EDGE STRIP AND "NO ROAD" SIGN  
TEMPORARY AG AT END STRIPS

TEMPORARY 150mm DEPTH CLASS 3 CRUSHED ROCK TURNING CIRCLE WITH 10.5m RADIUS FOR TEMPORARY TURNING OF SERVICE VEHICLES  
PROVIDE TEMPORARY POST AND WIRE FENCE AROUND TURNING AREA TO PREVENT ACCESS

CONCRETE EDGE STRIP AND "NO ROAD" SIGN  
TEMPORARY AG AT END STRIPS

TEMPORARY 150mm DEPTH CLASS 3 CRUSHED ROCK TURNING CIRCLE WITH 10.5m RADIUS FOR TEMPORARY TURNING OF SERVICE VEHICLES  
PROVIDE TEMPORARY POST AND WIRE FENCE AROUND TURNING AREA TO PREVENT ACCESS

VERSION DETAILS				SCALE:	AS SHOWN
SET VERSION	DATE	SHEETS REVISED	REVISION	DATE PRINTED:	10/07/2017
1	17-05-2016	04	CONCRETE WORKS AMENDED IN OLDBURG WAY	AUTHORISED:	G.E.S
2	02-06-2016	04	VEHICLE CROSSOVER FOR LOTS 3005-3006 AMENDED	LEVEL DATA:	K:\34830\dgn\11.spe.dgn
3	26-09-2016	04	SUBSTATION DIMENSIONS AMENDED	LEVEL DATUM:	AHD
4	10-10-2016	3, 4, 6, 11, 12	FOOTPATH NORTH SEACHANGE PARADE AMENDED	PROJECT No.:	34830/30
5	13-10-2016	3A	OLDBURG WAY CONCRETE DETAIL ADDED	DRAWN:	A.J.M DATE: JAN 16
6	20-01-2017	4	VEHICLE CROSSING FOR LOT 3049 MOVED TO SOUTH	DESIGNED:	R.J.C DATE: JAN 16
FILENAME: K:\34830\34830_30\dgn\R04.dgn				AUTHORISED:	G.E.S DATE: JAN 16

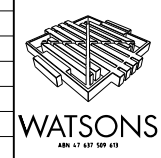

MORNINGTON  
5 Main Street  
P.O. Box 171 3931  
Phone: 031 5975 4844  
Fax: 031 5975 3916  
DX 9318 Mornington

MELBOURNE  
Level 2, 470 St Albans Road  
P.O. Box 7223  
Melbourne, 3006  
Phone: 031 9822 8144  
Fax: 031 9822 9574

CITY OF CASEY		PLAN NUMBER
T JAY DEVELOPMENTS PTY LTD MARRIOTT WATERS STAGE 30 THOMPSONS ROAD LYNDHURST		34830/30 R04
DETAIL DESIGN PLAN, & LEGEND		REVISION 6 SHEET 04 OF 19