


SUBDIVISION ACT 1988

DEVELOPMENT ENGINEER

DEVELOPMENT ENGINEER




**RATHDOWNE ESTATE
STAGE 25**

MELWAY REF.	388-C-10
SURVEY	BPD
DESIGN	RF

GENERAL NOTES & TYPICAL ROAD CROSS SECTIONS



2 OF 10 A

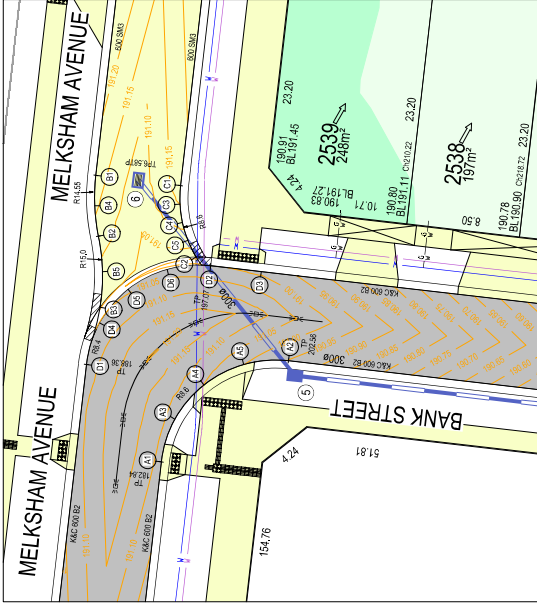

INTERSECTION DETAILS
SCALE 1:200
SCALE 1:200 @ A1
LENGTHS ARE IN METRES

CITY OF WHITTLESEA
ENGINEERING PLANS & SPECIFICATIONS
APPROVED PURSUANT TO SECTION 15 OF THE
SUBDIVISION ACT 1988
PLAN OF SUBDIVISION No. PS 819166/VS28

DEVELOPMENT ENGINEER
10 - 07 - 2024
DATE APPROVED

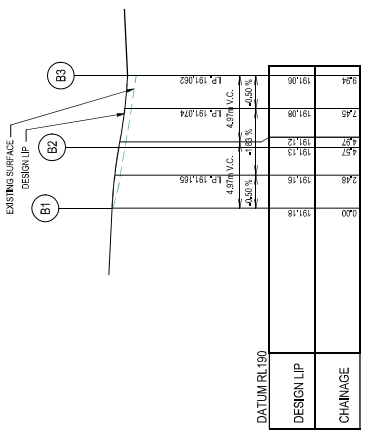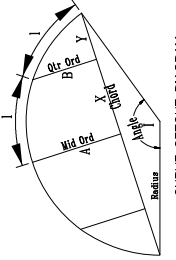


Kerb B

Curves: 1 Radius Arc Mid Ord Ch Ord X Y Mid Ord RL
B 1 2 47.505 +14.500 4.500 0.70 0.134 1.34 1.41 1.42 191.159
B 2 3 20.486 15.000 5.566 0.289 0.179 1.269 1.340 1.41 191.265

ALL SETOUT DETAILS
ARE PROVIDED
AT TOP OF KERB


LIP OF KERB PROFILES
SCALE: HORIZONTAL 1:200
VERTICAL 1:20

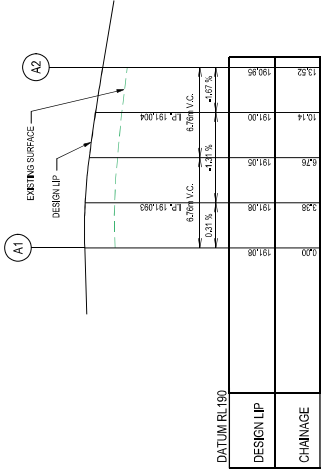

Kerb A

Curves: 1 Radius Arc Mid Ord Ch Ord X Y Mid Ord RL
A 1 2 90.083 8.600 13.231 2.223 1.867 2.792 3.254 3.380 191.048

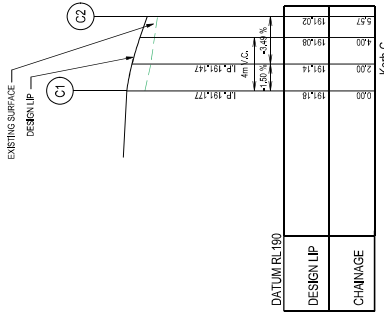

Kerb C

Curves: 1 Radius Arc Mid Ord Ch Ord X Y Mid Ord RL
C 1 2 31.113 -8.600 13.231 0.447 0.335 1.350 1.387 1.380 191.116

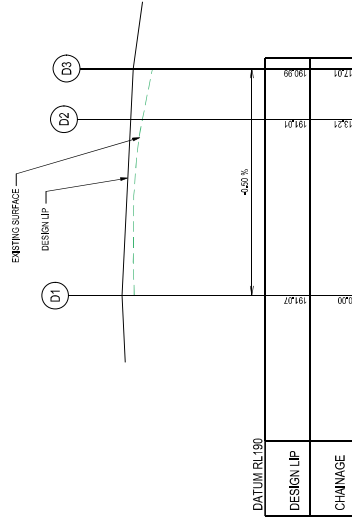

Kerb D

Curves: 1 Radius Arc Mid Ord Ch Ord X Y Mid Ord RL
D 1 2 60.083 8.600 13.231 2.465 1.524 2.727 3.217 3.302 191.040

breese pitt dixon pty. ltd.
land surveyors
civil engineers

1/19 ratio street
hastings east, 3123
telephone 852 2200
fax no. 852 2310

MELWAY REF. 388-C-10

SURVEY	BFD
DESIGN	RF
DRAWN	RF

RATHDOWNNE ESTATE
STAGE 25
INTERSECTION DETAIL

MUNICIPALITY WHITTLESEA
REFERENCE 9365 F/25
SHEET 3 OF 10
DATE JAN 24
SCALE AS SHOWN

AMENDMENTS

NO	DATE	REMARKS

CITY OF WHITTLESEA


ENGINEERING PLANS & SPECIFICATIONS
APPROVED PURSUANT TO SECTION 15 OF THE
SUBDIVISION ACT 1988

PLAN OF SUBDIVISION No. PS 819166Y/S28

10 - 07 - 2024


DRAWN BY: J. COOPER

DEVELOPMENT ENGINEER

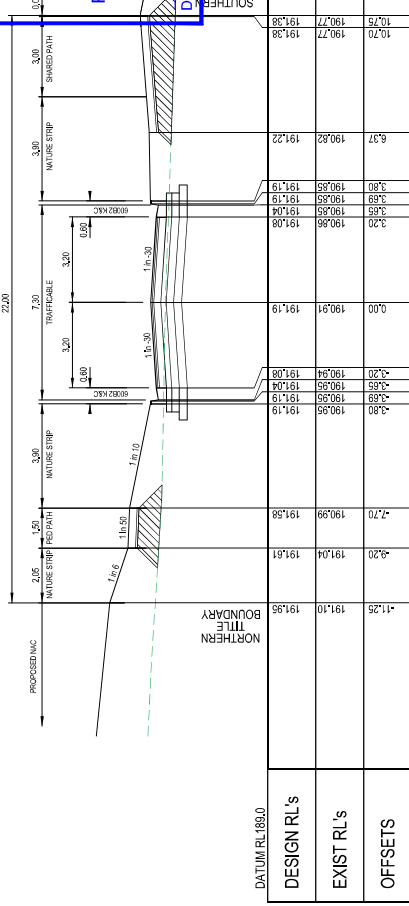


CH 182.84

DESIGN RL's	EXIST RL's	OFFSETS

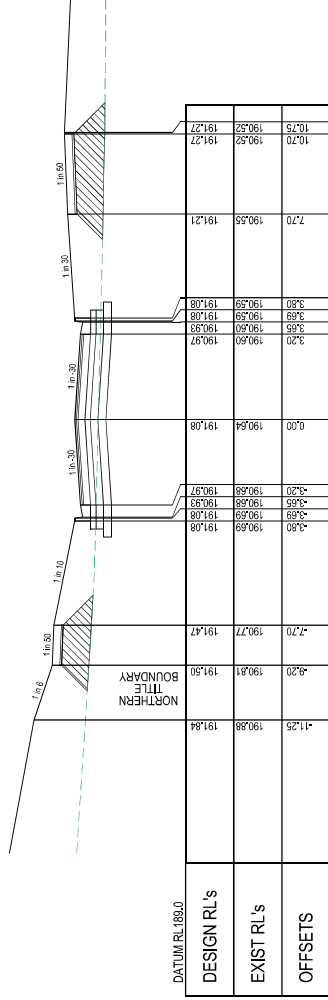


CH 160.00

DESIGN RL's	EXIST RL's	OFFSETS
191.84	191.88	-11.25
191.47	190.77	-7.70
191.08	190.64	-0.00
190.97	190.60	-3.20
190.89	190.59	-3.65
191.08	190.59	-3.80
191.27	190.52	-10.75

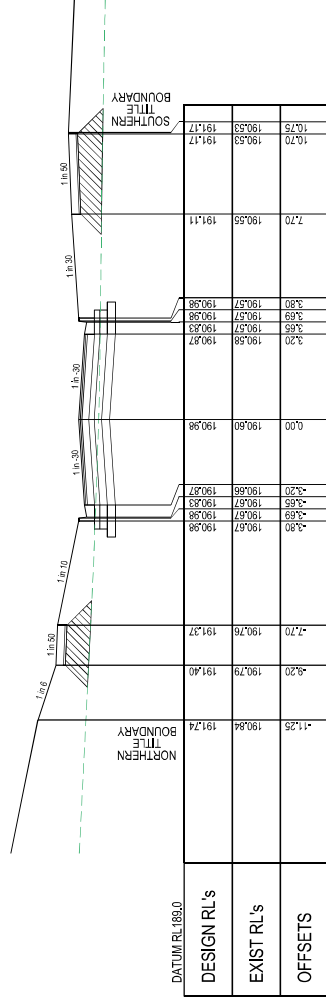


CH 140.00

DESIGN RL's	EXIST RL's	OFFSETS
191.24	190.84	-11.25
191.27	190.76	-7.70
190.98	190.60	-0.00
190.87	190.67	-3.80
190.85	190.67	-3.65
190.87	190.67	-3.20
191.11	190.55	-7.70
191.17	190.53	-10.75

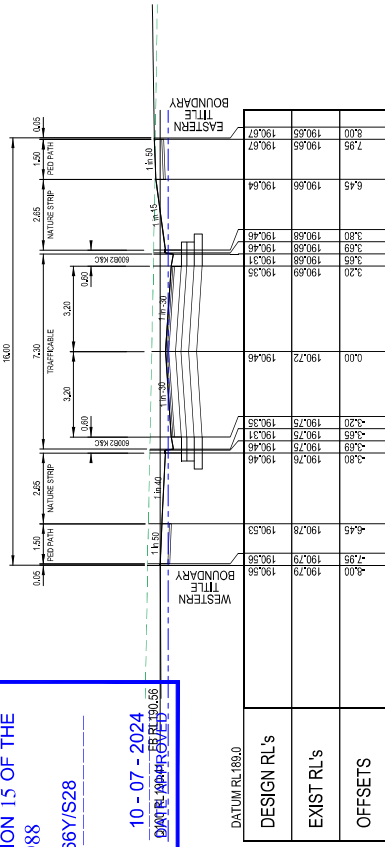


CH 227.74

DESIGN RL's	EXIST RL's	OFFSETS
190.56	190.79	-8.00
190.56	190.79	-7.95
190.64	190.66	-6.45
190.87	190.65	-7.95

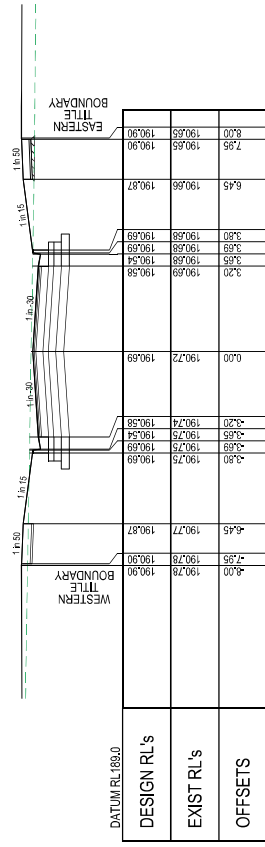

CH 218.72

DESIGN RL's	EXIST RL's	OFFSETS
190.90	190.78	-8.00
190.90	190.78	-7.95
190.69	190.68	-3.80
190.87	190.66	-6.45
190.90	190.65	-7.95

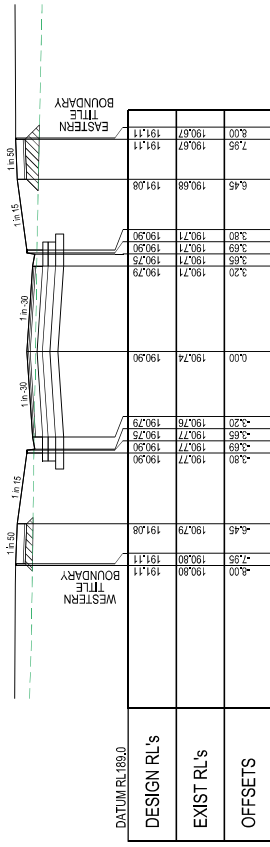

CH 210.22

DESIGN RL's	EXIST RL's	OFFSETS
191.11	190.80	-8.00
191.11	190.80	-7.95
191.08	190.68	-6.45
191.11	190.67	-7.95

MELKSHAM AVENUE - BANK STREET
CROSS SECTIONS

SCALE HORIZONTAL 1:100
SCALE VERTICAL 1:50

SCALE H 1:100 V 1:50 @ A1

LENGTHS ARE IN METRES

HORIZ 2 1 0.5 0 1 2 3 4 5 6 7 8

VERT 1 0.5 0 1 2 3 4 5 6 7 8



breese pitt dixon pty. ltd.
land surveyors
civil engineers

389-C-10
BPD
RF
RF

RATHDOWNE ESTATE
STAGE 25
MELKSHAM AVENUE - BANK STREET
CROSS SECTIONS No.2







1/19 ratio street
hawthorn east, 3123
telephone 852 2200
fax no. 8523 2310

MUNICIPALITY
WHITTLESEA
REFERENCE
9365 F / 5

SHEET 6 OF 10
DATE JAN 24

SCALE AS SHOWN
DATUM AHD

REMARKS

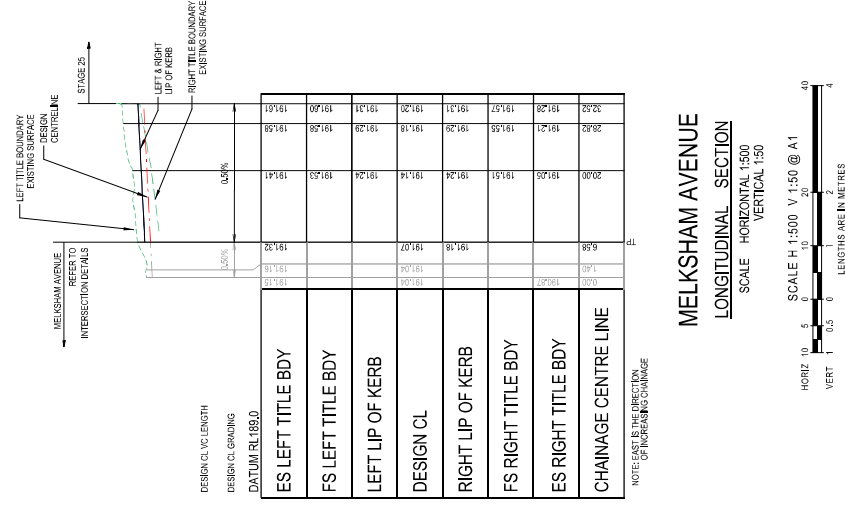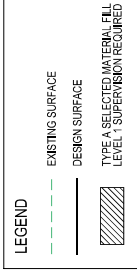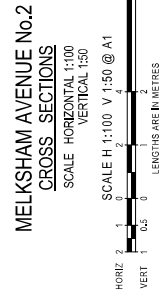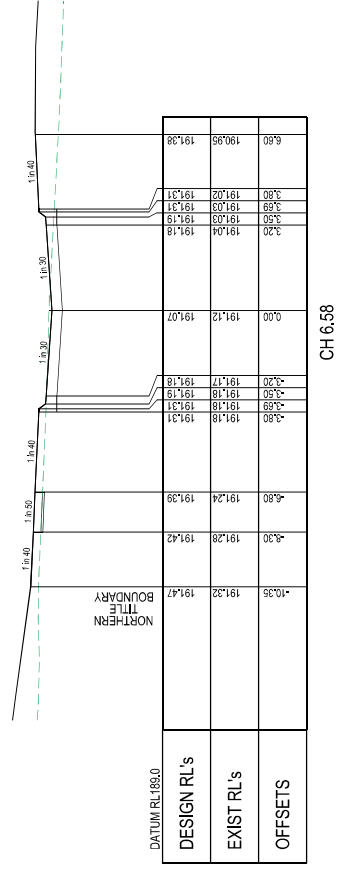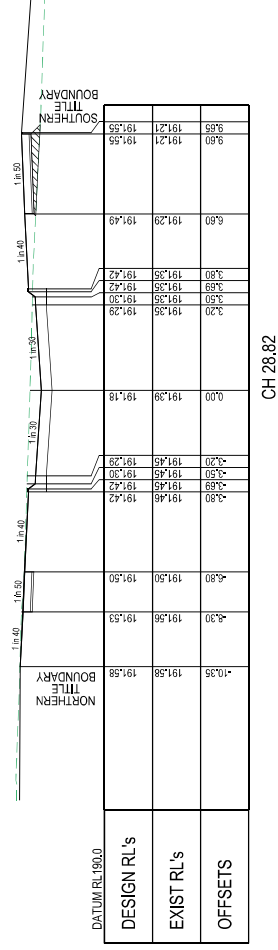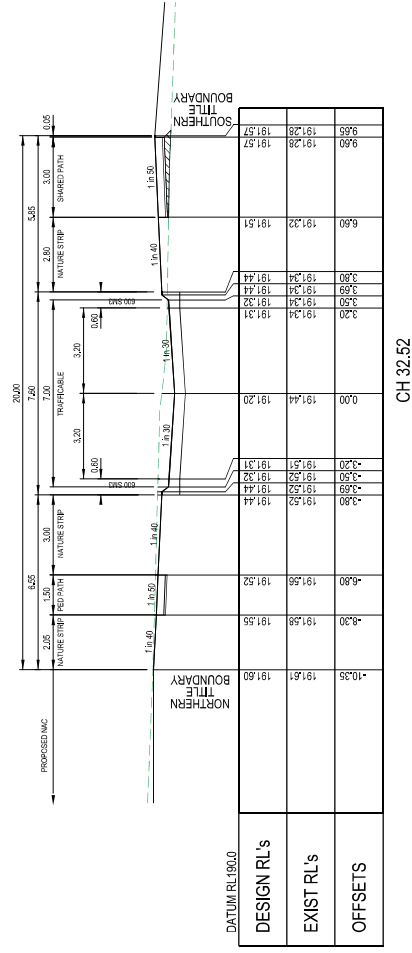

CITY OF WHITTLESEA
ENGINEERING PLANS & SPECIFICATIONS
APPROVED PURSUANT TO SECTION 15 OF THE
SUBDIVISION ACT 1988

PLAN OF SUBDIVISION No. PS 819166Y/S28

 _____
DEVELOPMENT ENGINEER


10 - 07 - 2024
DATE APPROVED

breesse pitt dixon pty. ltd. land surveyors civil engineers															1/19 cabo street hawthorn east, 3123 telephone 8823 2300 fax no. 8823 2310	
															388-CC-10															MELWAY REF.															MUNICIPALITY															WHITILESEA	
															SURVEY															BPD															RATHDOWNE ESTATE															STAGE 25															REFERENCE															9365 E / 25	
															DESKEN															RF															MELKSHAM AVENUE No.2 LONGITUDINAL															SECTION & CROSS SECTIONS	
															CHECKED															RGW															SCALE AS SHOWN															DATUM															AHD															DATE															JAN '21															SHEET															7 OF 10															A	
AMENDMENTS															06/04/24															ISSUE FOR CONSTRUCTION															REMARKS	




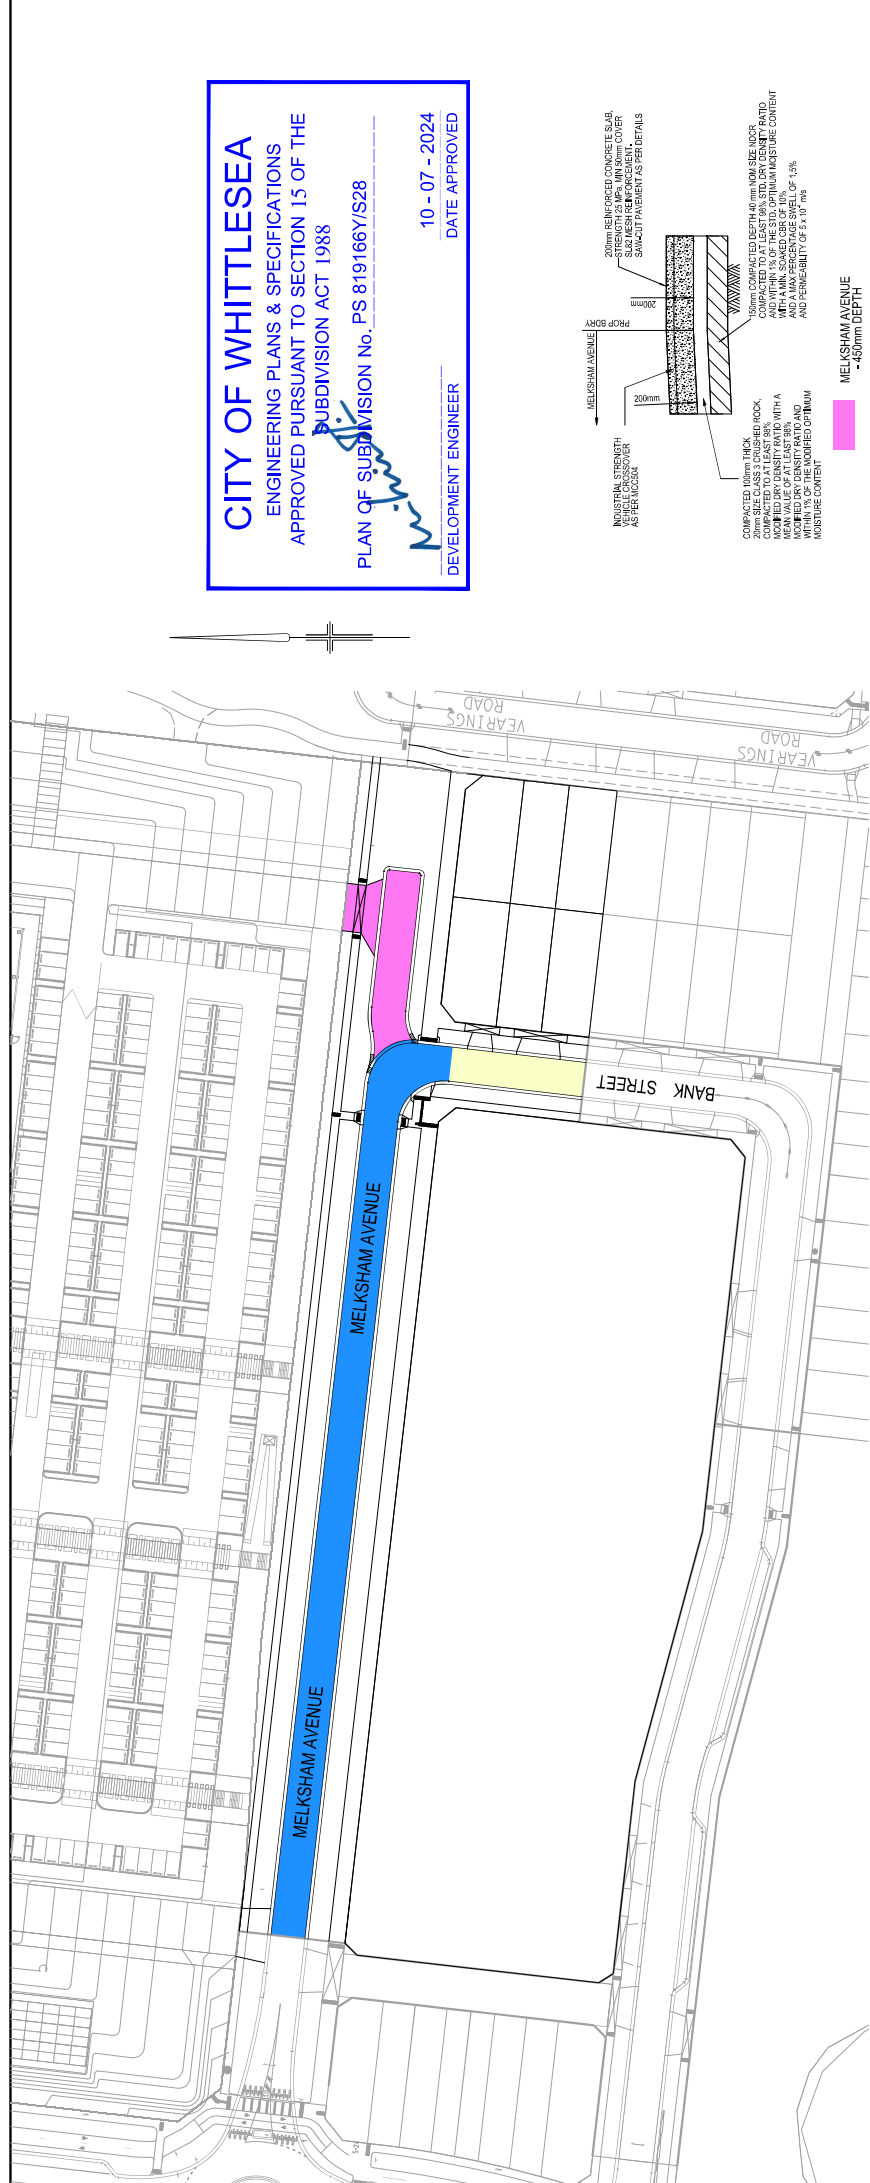

CITY OF WHITTLESEA

ENGINEERING PLANS & SPECIFICATIONS

APPROVED PURSUANT TO SECTION 15 OF THE SUBDIVISION ACT 1988



PLAN OF SUBDIVISION No. PS 819166Y/S28

DEVELOPMENT ENGINEER

10 - 07 - 2024


DATE APPROVED

BARRIER KERB & CHANNEL
(600mm B/A AS PER ECD001)
(UNLESS NOTED OTHERWISE)

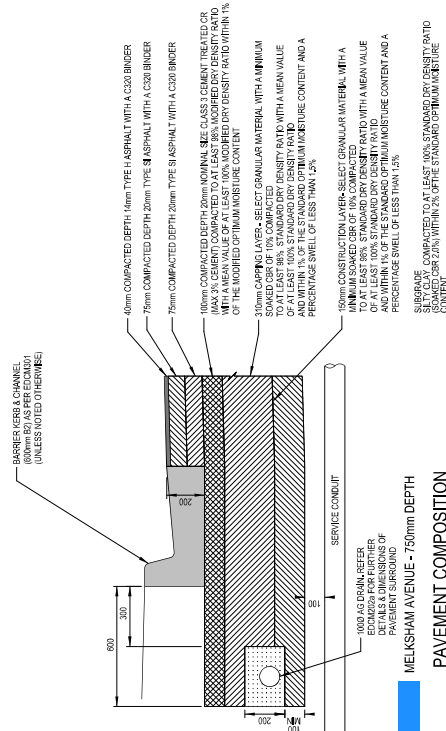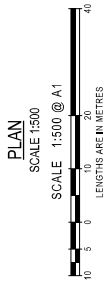


MELKSHAM AVENUE - 750mm DEPTH
PAVEMENT COMPOSITION
REFER ECD002a FOR ADDITIONAL DETAILS
N.T.S.

BARRIER KERB & CHANNEL
(600mm B/A AS PER ECD001)
(UNLESS NOTED OTHERWISE)

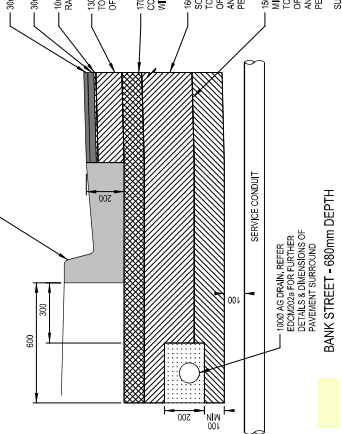

BANK STREET - 680mm DEPTH
PAVEMENT COMPOSITION
REFER ECD002a FOR ADDITIONAL DETAILS
N.T.S.

MELKSHAM AVENUE - 450mm DEPTH
PAVEMENT COMPOSITION
NOT TO SCALE

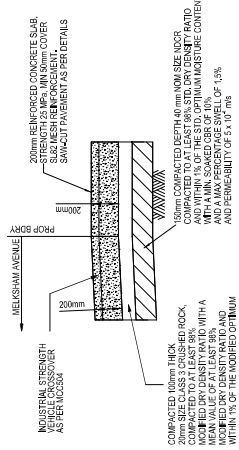

 breese pitt dixon pty. ltd. land surveyors civil engineers										1/19 ratio street hawthorn east, 3123 telephone 8523 2300 fax no. 8523 2310									
MELWAY REF.										MUNICIPALITY									
389-C-10										WHITTLESEA									
SURVEY										BPD									
DRAWING										RF									
DRAWING										RF									
ISSUE FOR CONSTRUCTION										REFERENCE									
A 000020										9365 E / 25									
