



Planning & Environment Act 1987
CASEY PLANNING SCHEME

Plans Approved Under


Planning Permit No: 1920/08-B

Sheet 2 of 7

Date: 10/7/14

Richard

For & on Behalf of the Responsible Authority

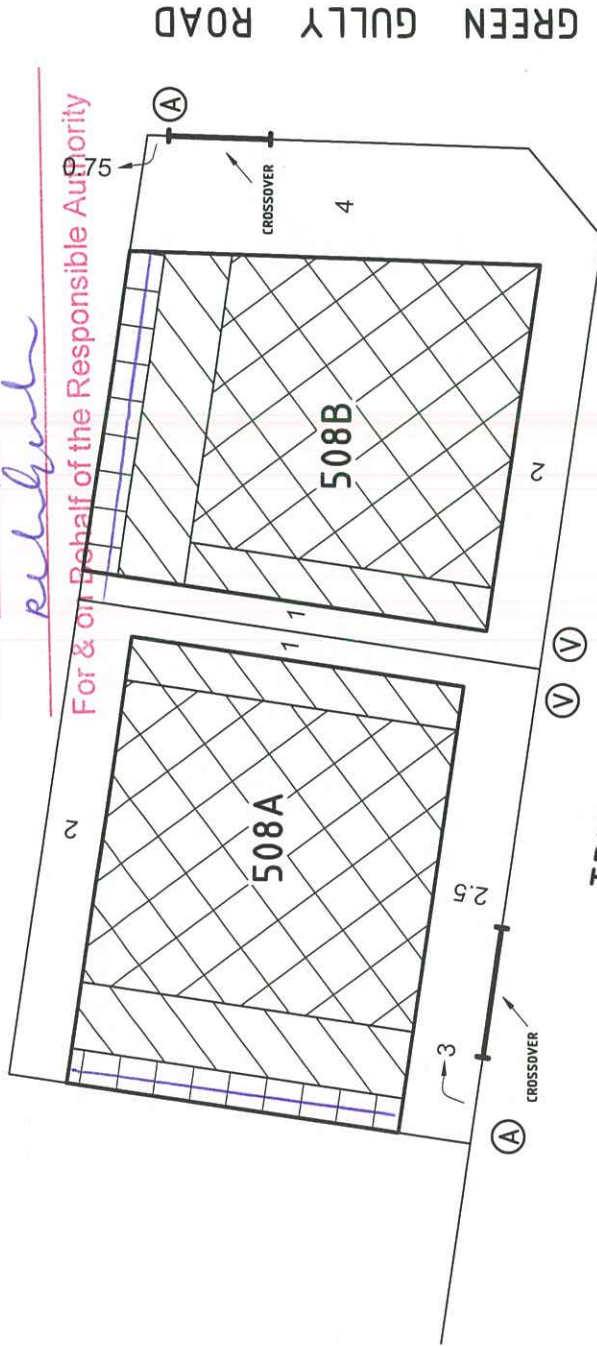

SCALE 1:250
@ A4



BW Beveridge Williams
development & environment consultants
Melbourne ph : 03 9524 8888

Ref: M3830/5
M3830-S5-BE-V4.dwg

Page 1 of 1

Notations:

1. The Building Envelopes on this plan are shown enclosed by continuous thick lines.
2. This diagram is to be read in conjunction with "Profile Diagrams" in this document.
3. Profile types (A), (B), (C), (D), (E), (F), (G), (H), (I), (J), (K), (L), (R), (S), (T) & (V) are contained in "Profile Diagrams" in this document.

Additional Notations

- Garage setbacks between 3m and 5m is not permitted.
- Minimum open space requirement is 25m² with a 3m minimum width.
- Maximum site building coverage is 70%.
- Portico encroachment of 1000mm into the front setback

- Crossover locations are indicative only and subject to engineering approval. 10/7/14