




SCALE 1:1000  
@ A4  
10 0 10 20 30  
LENGTHS ARE IN METRES

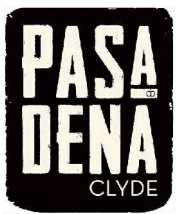

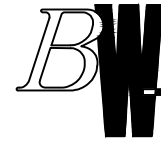


Notations:

1. The Building Envelopes on this plan are shown enclosed by continuous thick lines.
2. This diagram is to be read in conjunction with "Profile Diagrams" in this document.
3. Profile types (A), (B), (C), (D), (E), (F), (G), (H), (I), (J), (K), (L), (R), (S), (T) & (V) are contained in "Profile Diagrams" in this document.

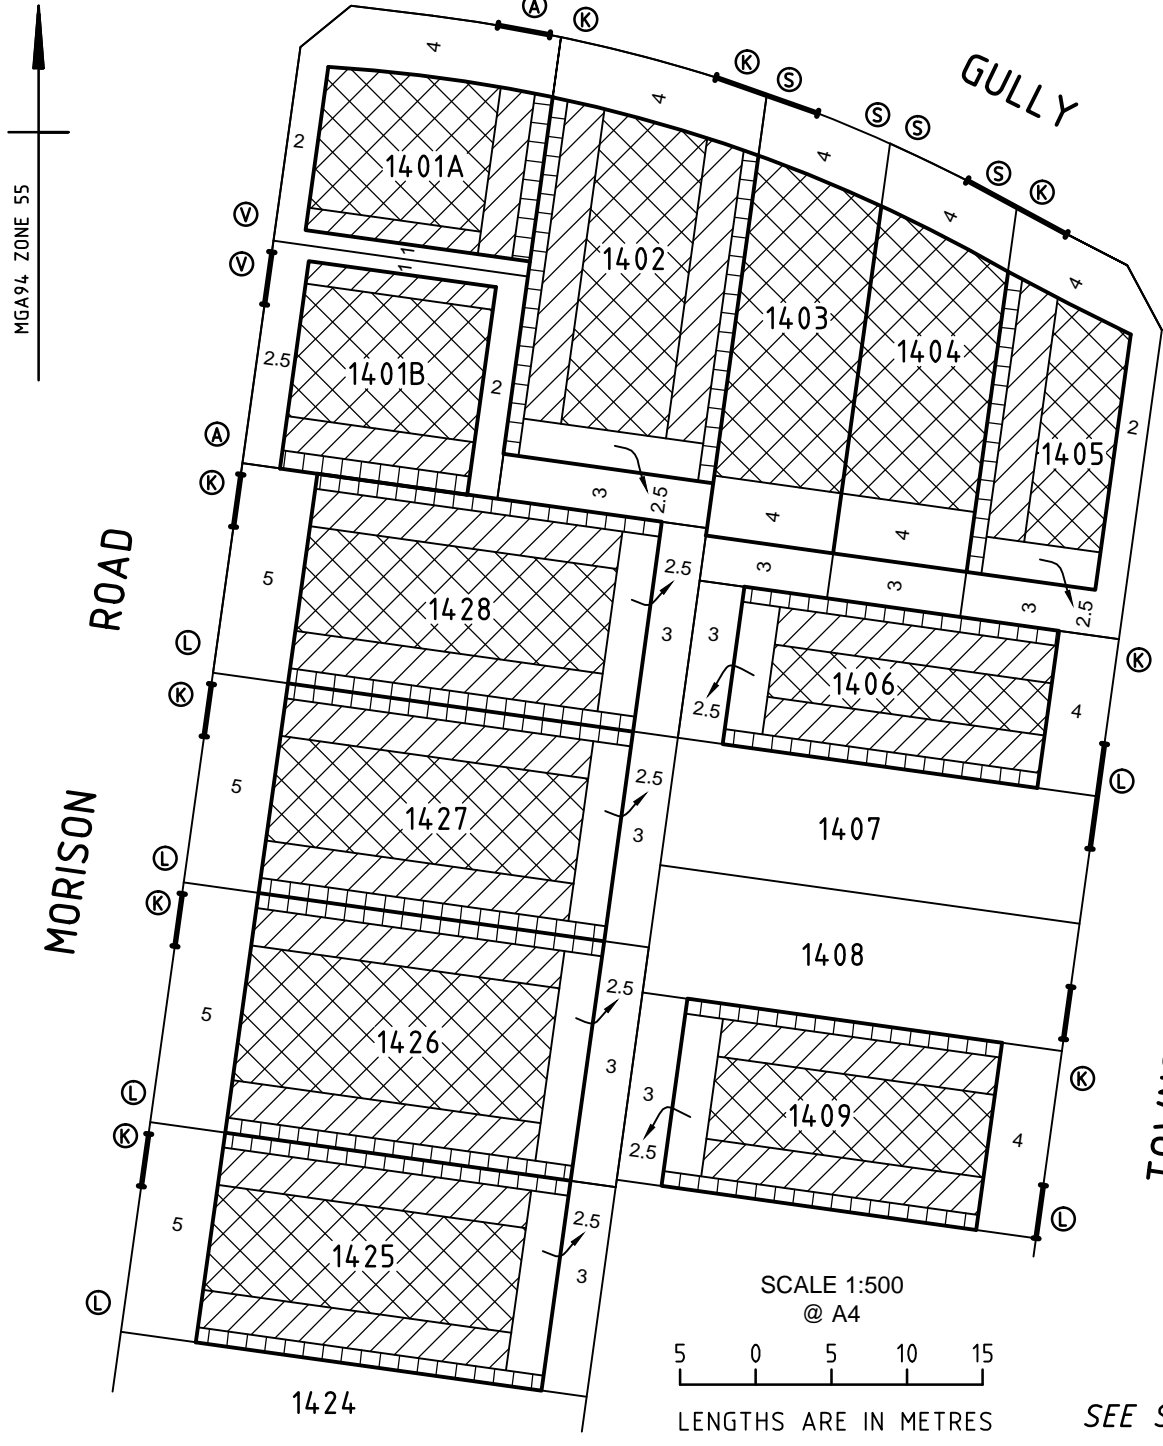

MGA94, ZONE 55


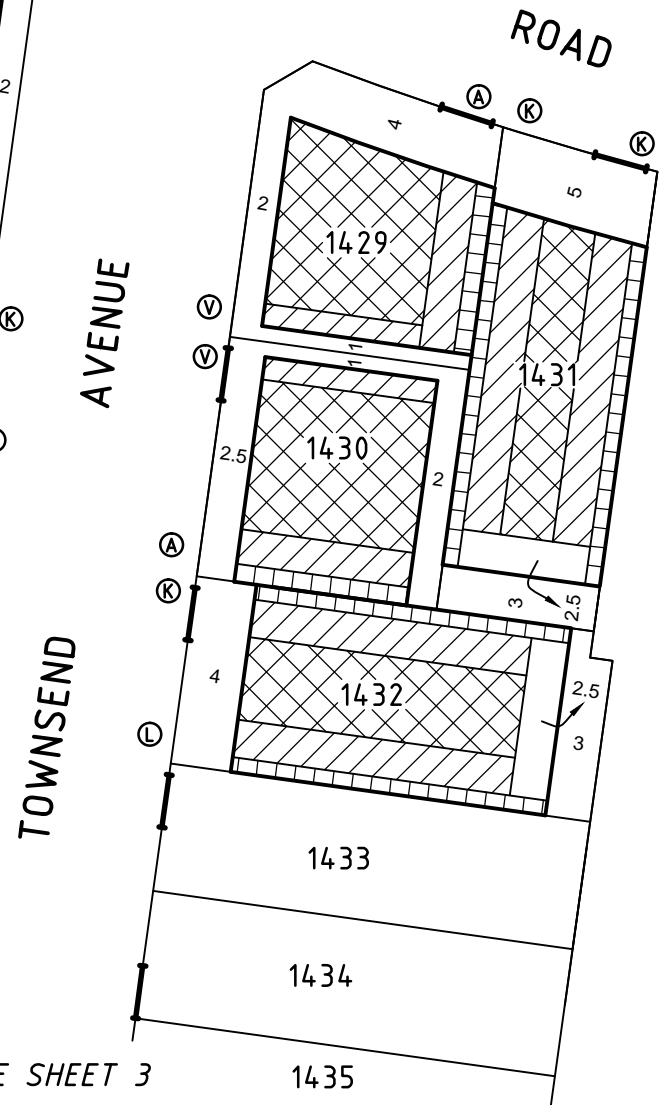


Indicative Crossover Location




MGA94, ZONE 55

MORISON ROAD

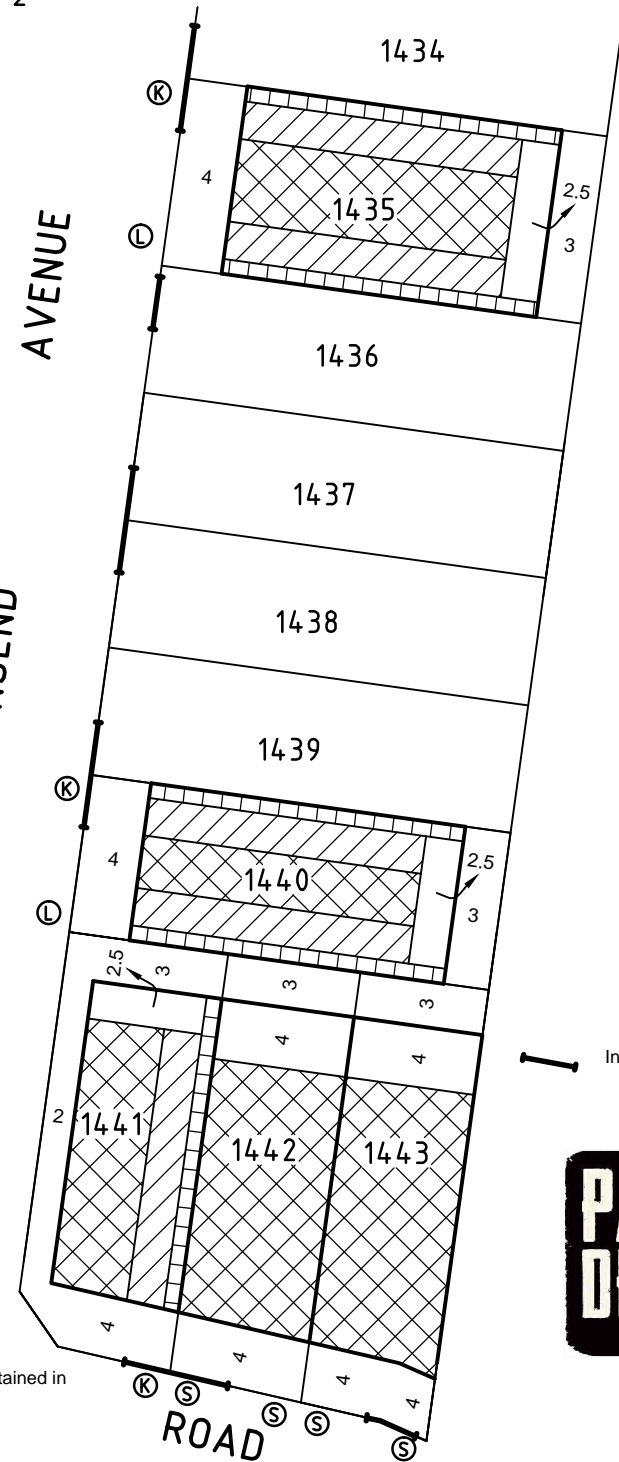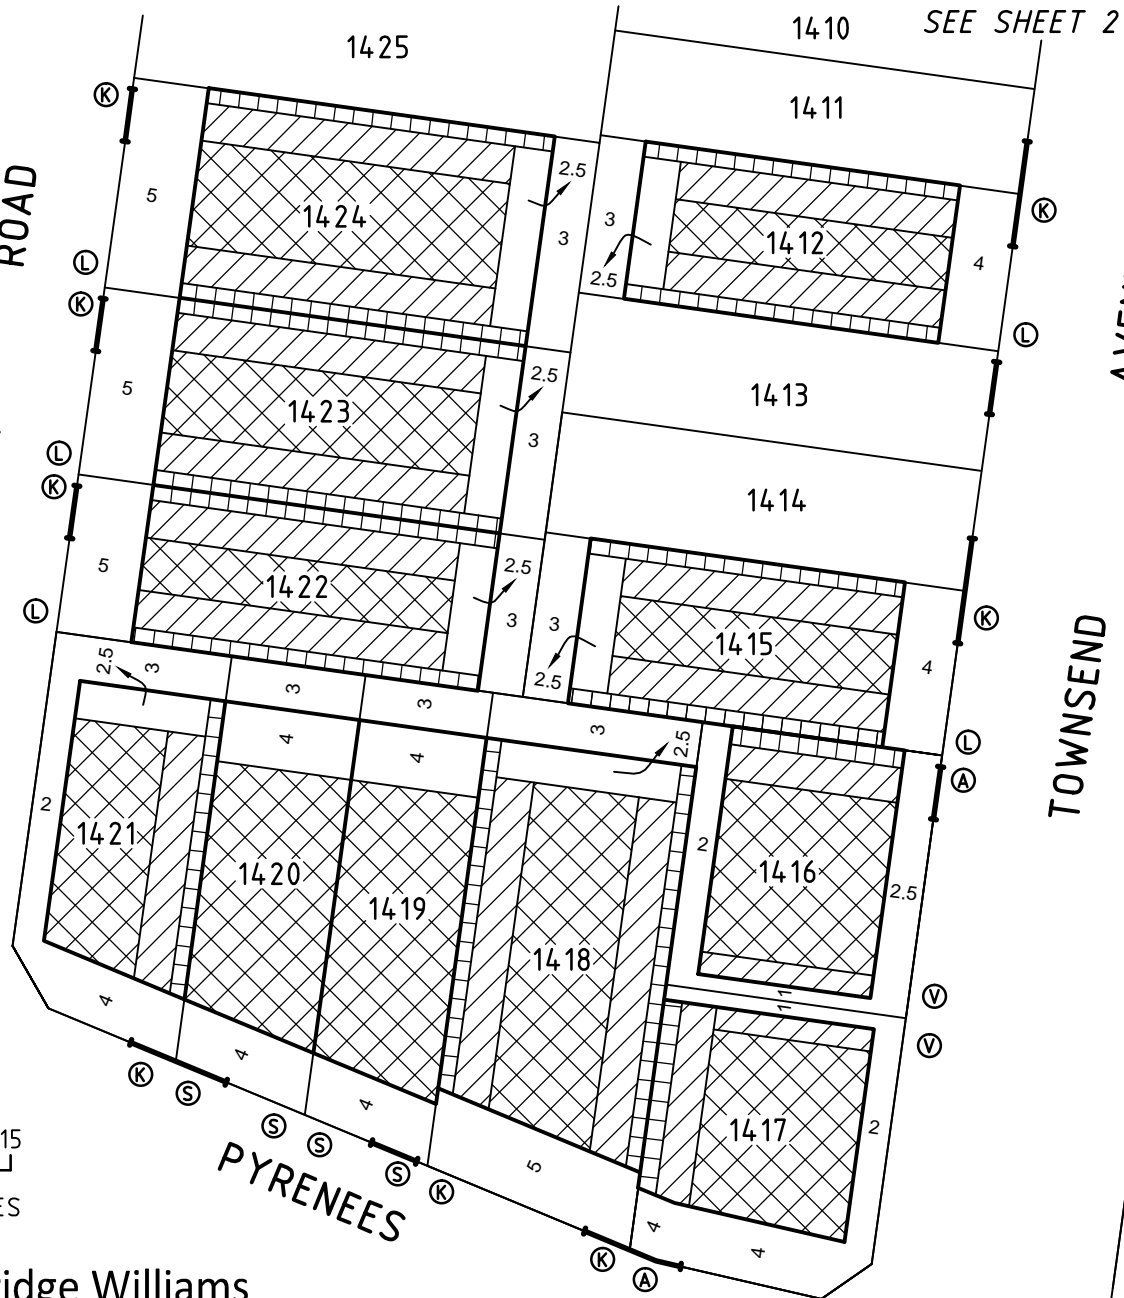

Indicative Crossover Location

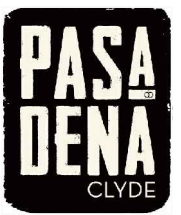

SCALE 1:500 @ A4  
 5 0 5 10 15  
 LENGTHS ARE IN METRES

**BW** Beveridge Williams  
 development & environment consultants  
 Melbourne ph : 03 9524 8888  
 www.beveridgewilliams.com.au

- Notations:
1. The Building Envelopes on this plan are shown enclosed by continuous thick lines.
  2. This diagram is to be read in conjunction with "Profile Diagrams" in this document.
  3. Profile types (A, B, C, D, E, F, G, H, I, J, K, L, R, S, T & V) are contained in "Profile Diagrams" in this document.